



PREMIUM OFFICE SPACE FOR LEASE IN CORTE MADERA

±1,278 RSF up to ±4,144 RSF

\$3.75/RSF/Month, Full Service

NEWMARK

Alisa Belew 415.526.7663 alisa.belew@nmrk.com CA DRE #01821371

Joe McCallum 415.526.7672 joe.mccallum@nmrk.com CA DRE #02048815



PREMIUM OFFICE SUITES FOR LEASE IN CORTE MADERA

21 Tamal Vista Boulevard is an extremely attractive, well located Class A office building serving both office and medical tenants in Marin County.




Demographics	1 Mi	3 Mi
Population	8,423	78,815
Avg HH Income	\$166,396	\$155,523
Daytime Employees	8,231	51,301



Daily Traffic Count - 2023	
Redwood Hwy / Wornum Dr N	178,001
Redwood Hwy / Tamalpais Dr S	171,182



- Highlights:
- Fantastic Central Marin County location
 - Easy access to U.S. Hwy-101
 - Walking distance to abundant amenities
 - Fed Ex/UPS drop boxes on-site
 - Plentiful parking
 - Professionally managed
 - Fiber connectivity available
 - Common conference room for use of tenants
 - Building HVAC has updated MERV-13 filters

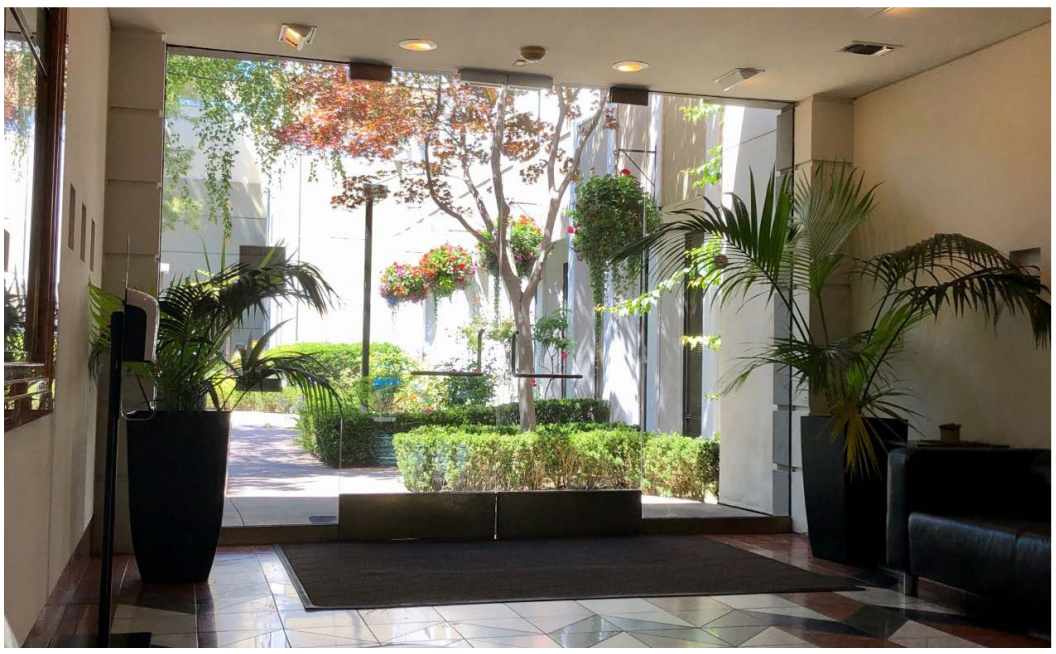




PREMIUM OFFICE SUITES FOR LEASE IN CORTE MADERA



Suite 105: $\pm 4,144$ RSF (divisible to $\pm 1,000$ RSF)

- Ground floor suites
- Flexibility size suites available
- Kitchenette

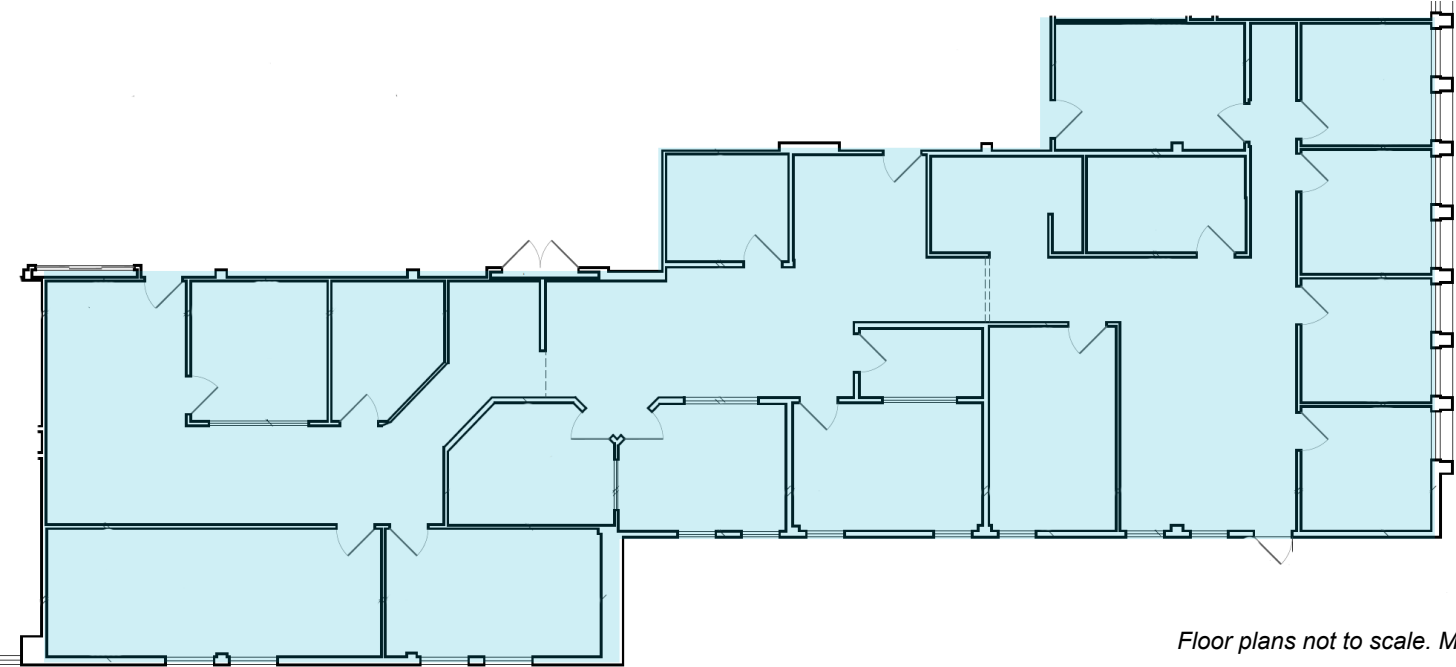

Floor plans not to scale. Measurements approximate.

PREMIUM OFFICE SUITES FOR LEASE IN CORTE MADERA





Suite 207: ±2,673 RSF (divisible to ±1,282 RSF)

- Second floor suite
- Large open work area
- Conference room
- 4 private offices
- Kitchenette



Suite 240: ±1,278 RSF

- Second floor suite
- 5 private offices
- Private restroom in-suite
- Courtyard views

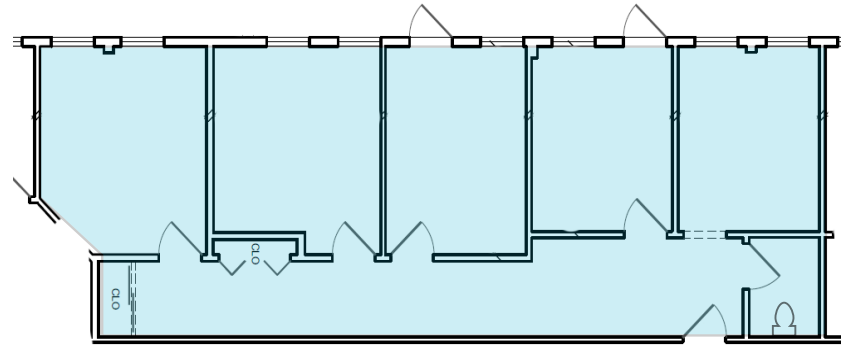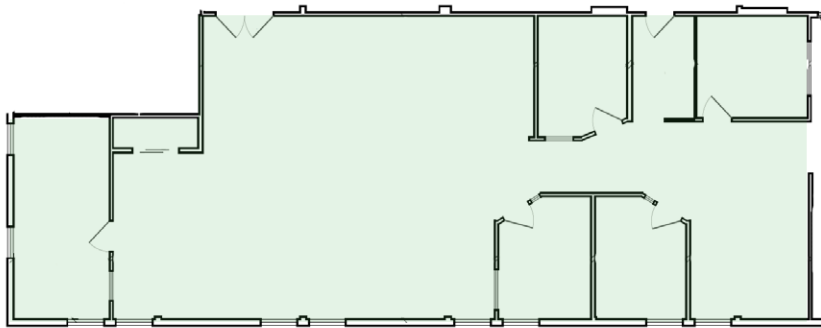


21
TAMAL VISTA
BOULEVARD



EXTERIOR PHOTO GALLERY



21
TAMAL VISTA
BOULEVARD

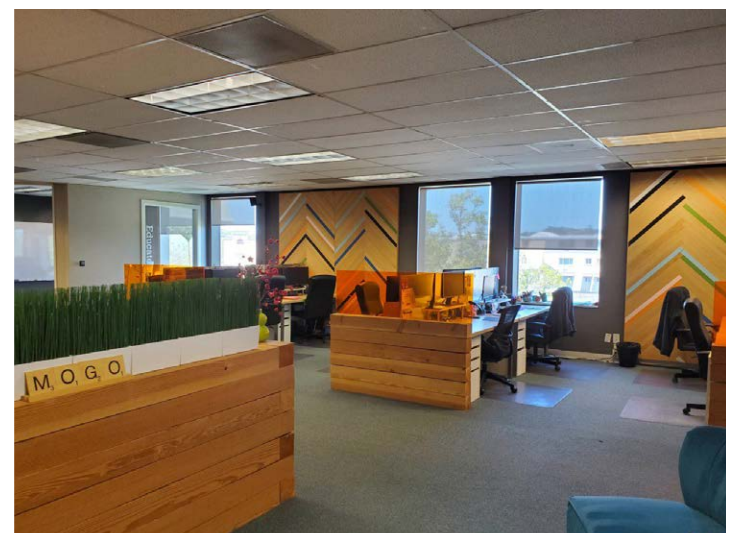

THE MARKETPLACE

- MOSELEY'S SPIRIT AND SPORTS
- BOOK PASSAGE CAFÉ AND WINE BAR
- NOTHING BUNDT CAKES
- ALTOGETHER DIFFERENT HAIR DESIGN
- ARCHRIVAL SPORTS
- ANY MOUNTAIN

21 TAMAL VISTA

BOULEVARD

TOWN CENTER SHOPPING CENTER

- | | |
|-----------------------|-------------------------------|
| WELLS FARGO | FLORES (RESTAURANT) |
| CHASE BANK | PHILZ COFFEE |
| SAFeway | ETHAN ALLEN |
| THE CONTAINER STORE | RITE AIDE |
| WORLD WRAPPS | SUR LA TABLE |
| REI | SUPERCUTS |
| STARBUCKS | SEE'S CANDIES |
| PICKLE IN A PIG | URBAN OUTFITTERS |
| BLUE BARN | UPS STORE |
| LA MAISON DE LA REINE | IL FORNAIO ITALIAN RESTAURANT |
| CREATE AND BARREL | PACIFIC CATCH SEAFOOD |
| BARN'S & NOBLE | BAY CLUB MARIN |
| AT&T | |



TAMAL VISTA BOULEVARD

MADERA BLVD

WORNWIND DR

TAMALPAS DR

- 1 TAM RIDGE APARTMENTS
- 2 ANDY'S LOCAL MARKET
- 3 CORTE MADERA DMV
- 4 MARIN SUITES
- 5 BEST WESTERN
- 6 THE VILLAGE SHOPPING CENTER

4.4 Miles North to San Rafael

14 Miles South to San Francisco





PREMIUM OFFICE SPACE FOR LEASE IN CORTE MADERA

The distributor of this communication is performing acts for which a real estate license is required. The information contained herein has been obtained from sources deemed reliable but has not been verified and no guarantee, warranty or representation, either express or implied, is made with respect to such information. Terms of sale or lease and availability are subject to change or withdrawal without notice. Last updated: November 5, 2024 11:33 AM

1101 Fifth Avenue, Suite 370
San Rafael, CA 94901
415-526-7676

nmrk.com

NEWMARK

Alisa Belew 415.526.7663 alisa.belew@nmrk.com CA DRE #01821371

Joe McCallum 415.526.7672 joe.mccallum@nmrk.com CA DRE #02048815