



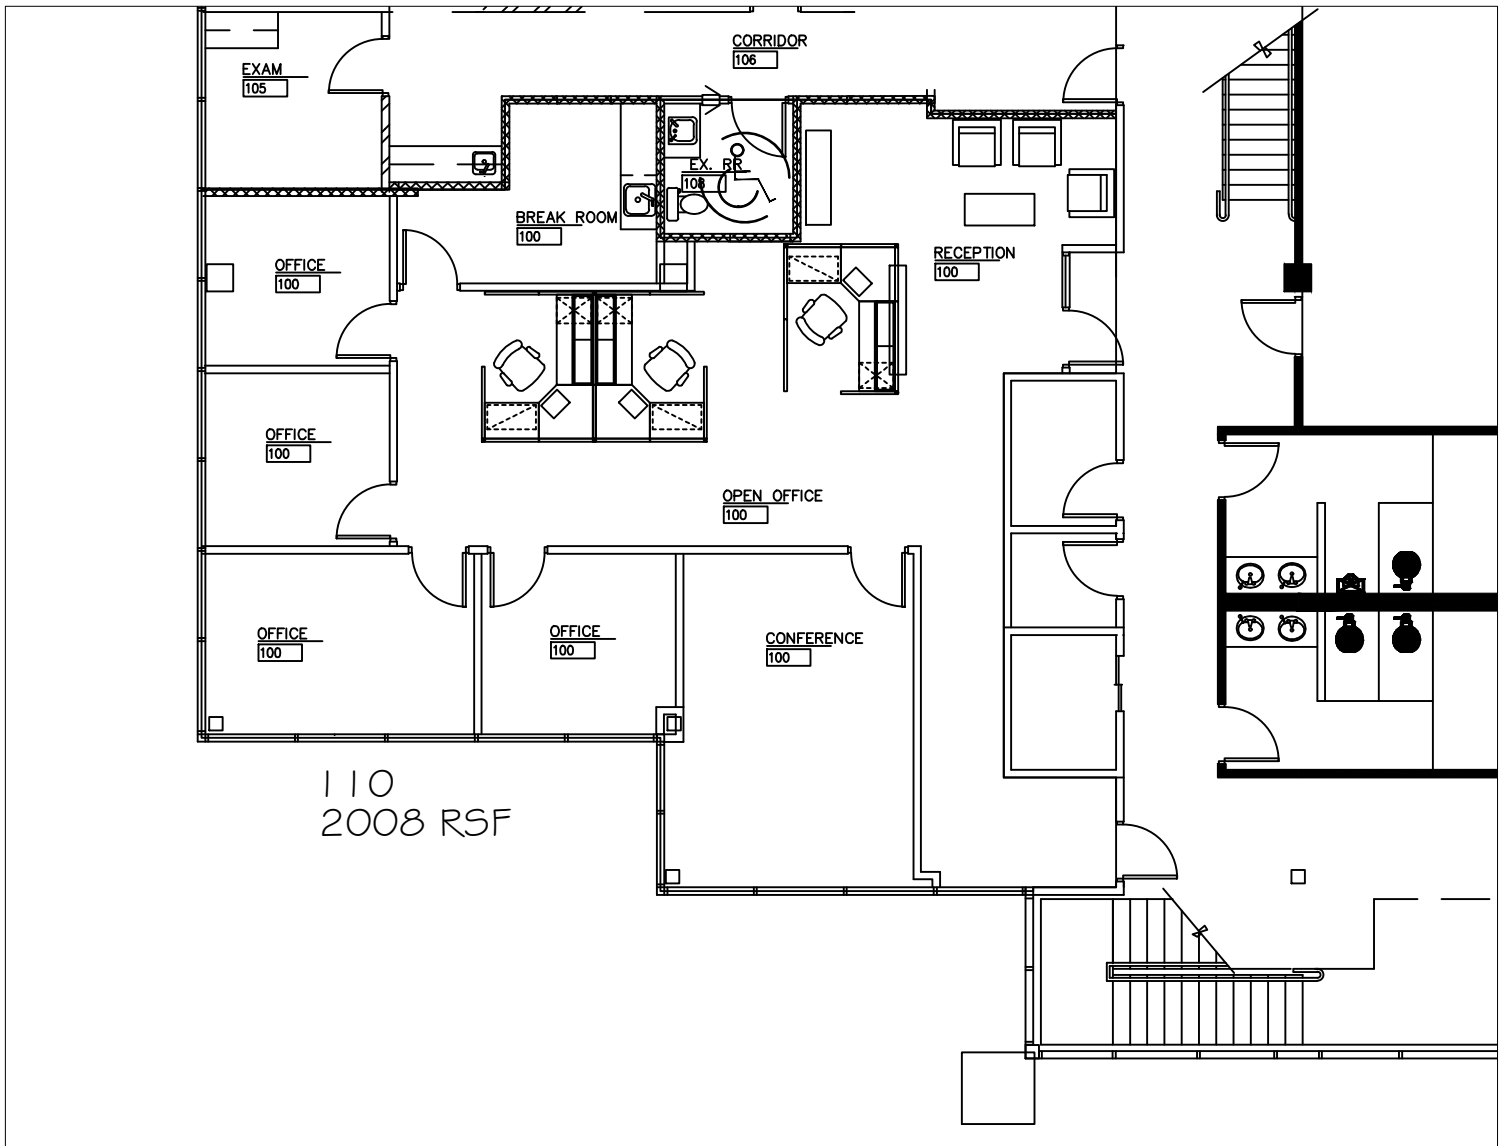

PROPOSED PLAN- OPTION #1

1/8" = 1'-0"

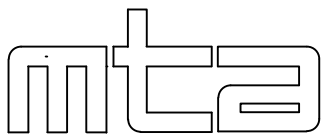

ARCHITECTURAL CONSULTING

1150 ACADEMY PARK LOOP SUITE 104 COLORADO SPRINGS, COLORADO 80910
(719) 574-8066

TITLE

PROJECT

DATE

JOB NUMBER

DRAWN BY

OF