


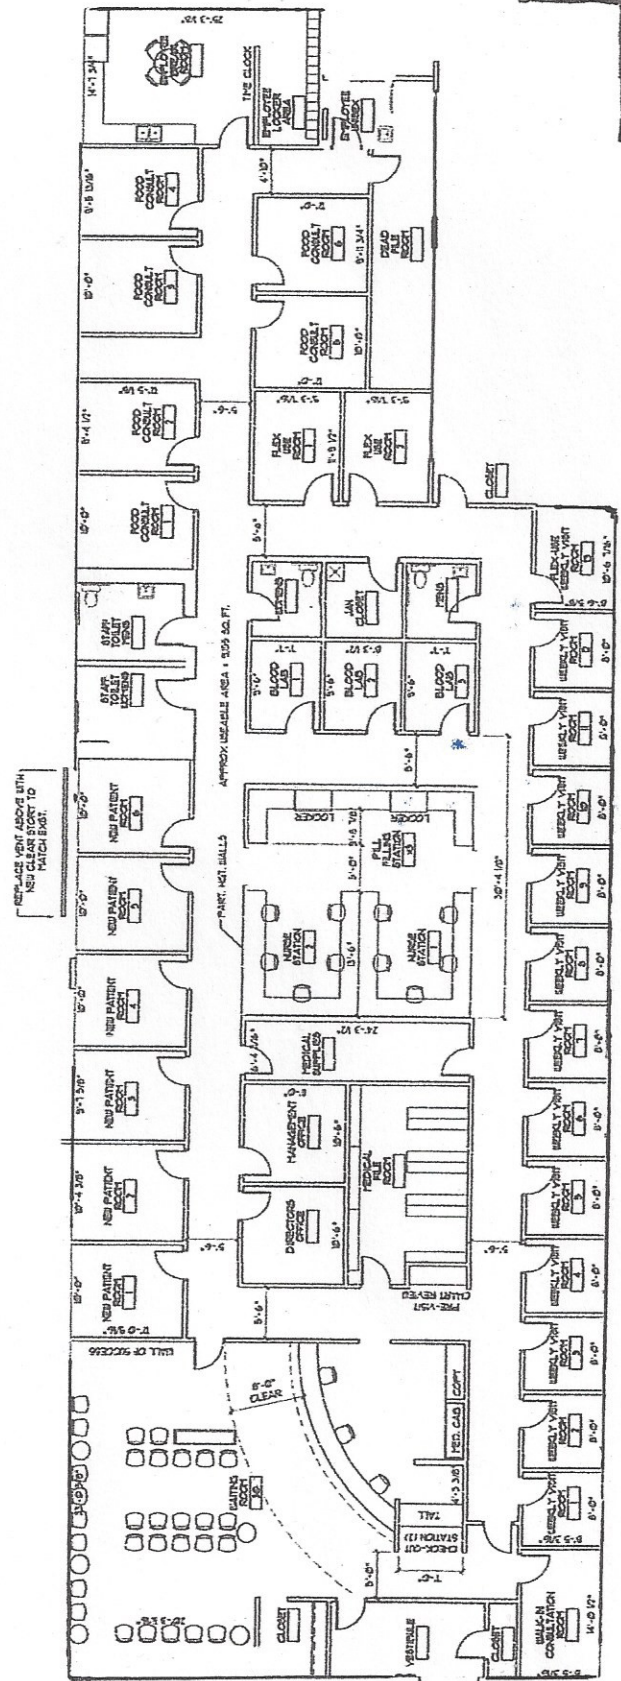

REFERENCE ON DOOR
WITH REAR HALL LINE



4030 EAST TOWNE BLVD. MADISON, WIS.

Copyright Perspective Design, Inc. 2012 All rights reserved. This drawing is not to be reproduced, changed, copied or assigned to any third party in any form or manner without first obtaining the expressed written permission of Perspective Design, Inc. The client agrees to indemnify and hold the architect harmless from any damages, liability, or cost, including attorney's fees and costs of defense arising from any changes or alterations made by anyone other than the architect, or from any reuse of the drawings or data without the prior written consent of the architect.

REV. #	REV. DATE	DESCRIPTION	REV. BY

Project: 9,670 S.F. CLINIC SPACE MADISON, WIS.

Drawing Title: FLOOR PLAN

PERSPECTIVE DESIGN, INC.
11525 W. North Avenue
Wauwatosa, WI 53226
Tel 414-302-1769 Fax 414-302-1781

Date: 08/28/12
Scale: 1/8"=1'-0"
Drawn: WHO
Job: SHK-01
Sheet: A1

