



1st FLR "ROOM SIZES PLAN"—NOTE: NOT BASED ON FULL SURVEY
 FOR LAYOUT OVERVIEW; SCALE 1/8"=1'-0"
 NOTE: WINDOW LOCATIONS NOT SURVEYED OR SHOW TYPICAL/WALL THICKNESSES NOT SURVEYED
 HARRY STREET, CONSHOHOCKEN, PA

(ROOF BELOW)

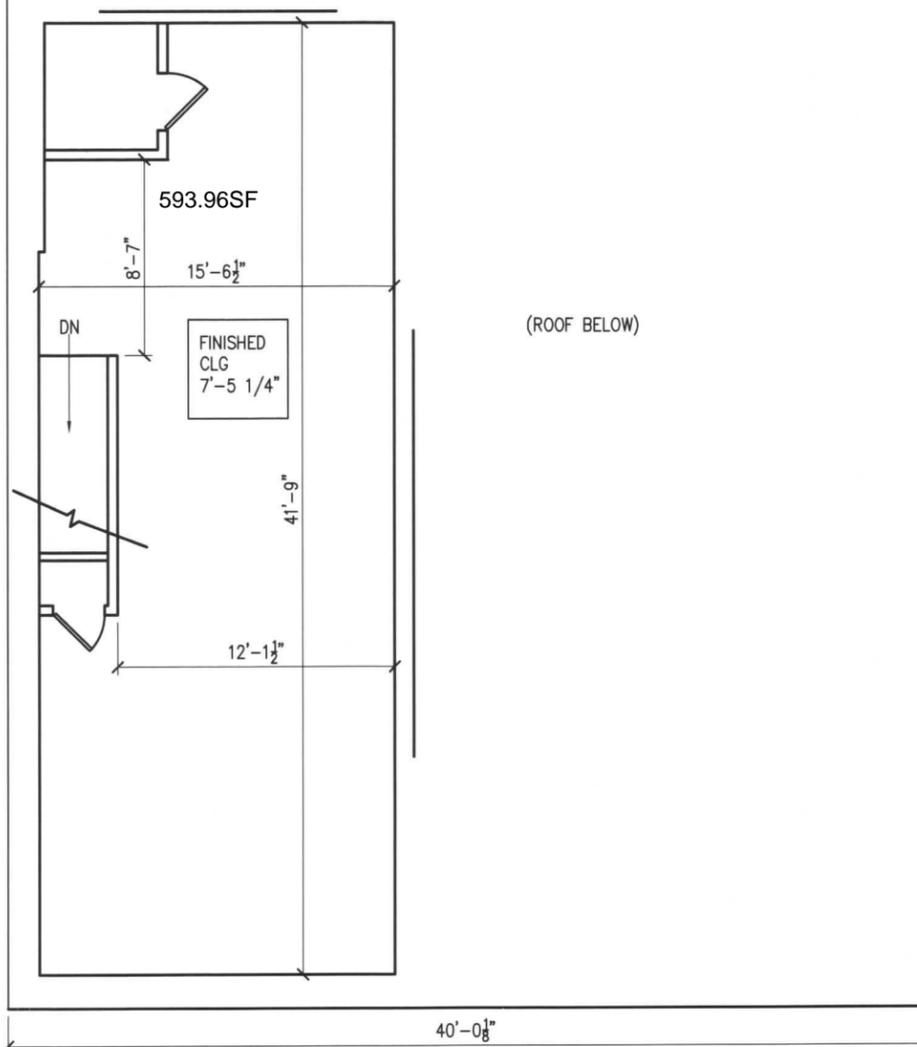

(ROOF BELOW)

2nd FLR "ROOM SIZES PLAN"—NOTE: NOT BASED ON FULL SURVEY
FOR LAYOUT OVERVIEW; SCALE $\frac{1}{8}''=1'-0''$
NOTE: WINDOW LOCATIONS NOT SURVEYED OR SHOW TYPICAL/WALL THICKNESSES NOT SURVEYED
HARRY STREET, CONSHOHOCKEN, PA

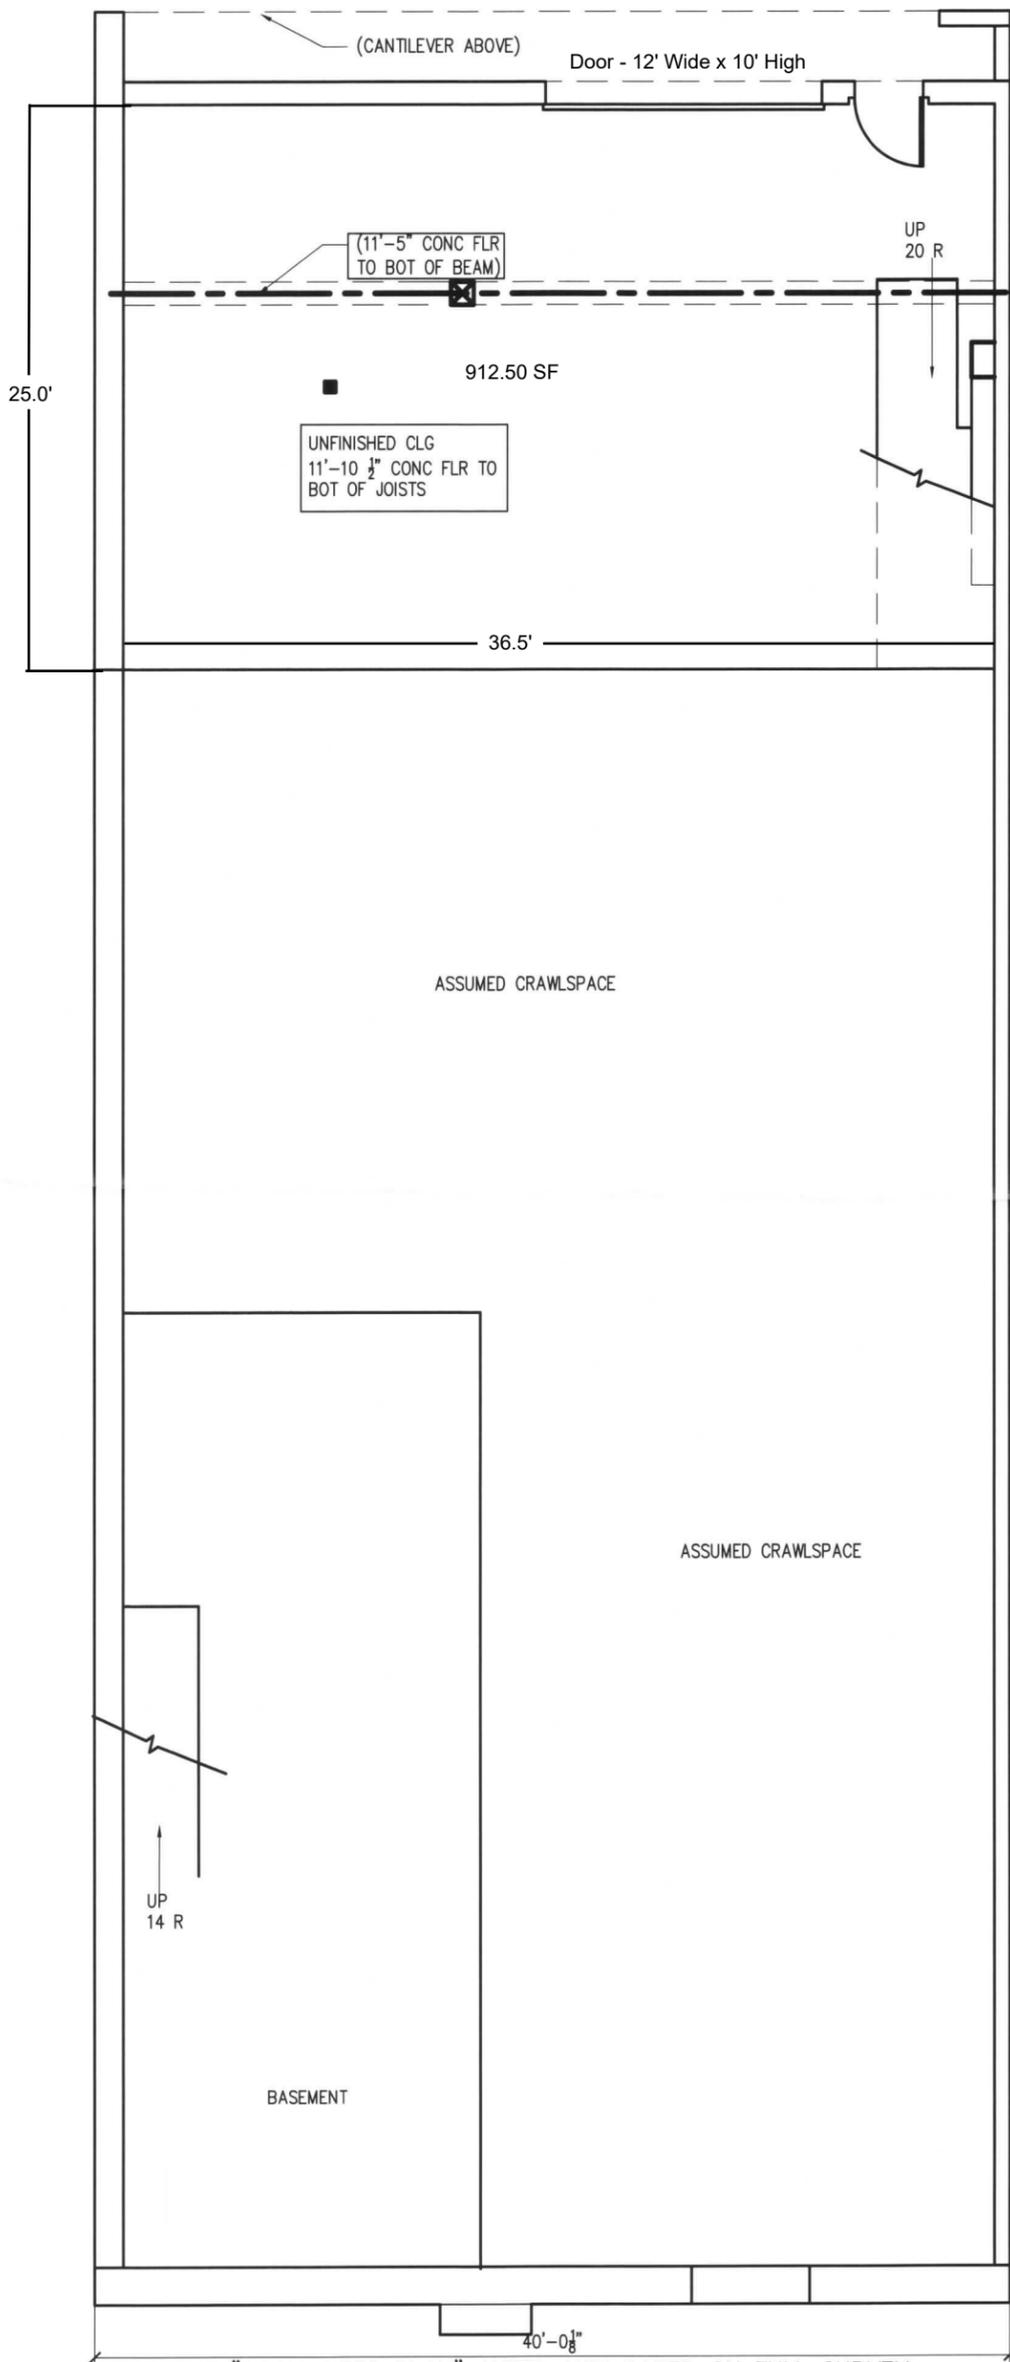

BASEMENT "ROOM SIZES PLAN"—NOTE: NOT BASED ON FULL SURVEY

FOR LAYOUT OVERVIEW; SCALE 1/8"=1'-0"

NOTE: WINDOW LOCATIONS NOT SURVEYED OR SHOW TYPICAL/WALL THICKNESSES NOT SURVEYED
PORTION OF 67-73 HARRY STREET, CONSHOHOCKEN, PA