

RETAIL | FOR LEASE



COUNTRY CREEK COMMONS

4816-4978 N ADAMS RD
OAKLAND TOWNSHIP, MI 48306

CBRE

PROPERTY HIGHLIGHTS

**MULTIPLE
OPPORTUNITIES
AVAILABLE
AT COUNTRY
CREEK COMMONS**

**JOIN COUNTRY
CREEK COMMONS
SHOPPING CENTER
ANCHORED BY
KROGER AND CVS**

**LOCATED AT THE
INTERSECTION
NWC OF ADAMS &
SILVERBELL ROAD**

**PERFECTLY
POSITIONED WITHIN
AN AFFLUENT AREA
WITH STRONG
INCOMES**


**NEARLY RETAILERS:
WHOLE FOODS,
TRADER JOE'S,
MEIJER, AND MANY
MORE**

**LEASE RATE:
CONTACT
BROKER**



MACRO MAP



FLOOR PLAN: SUITE B100

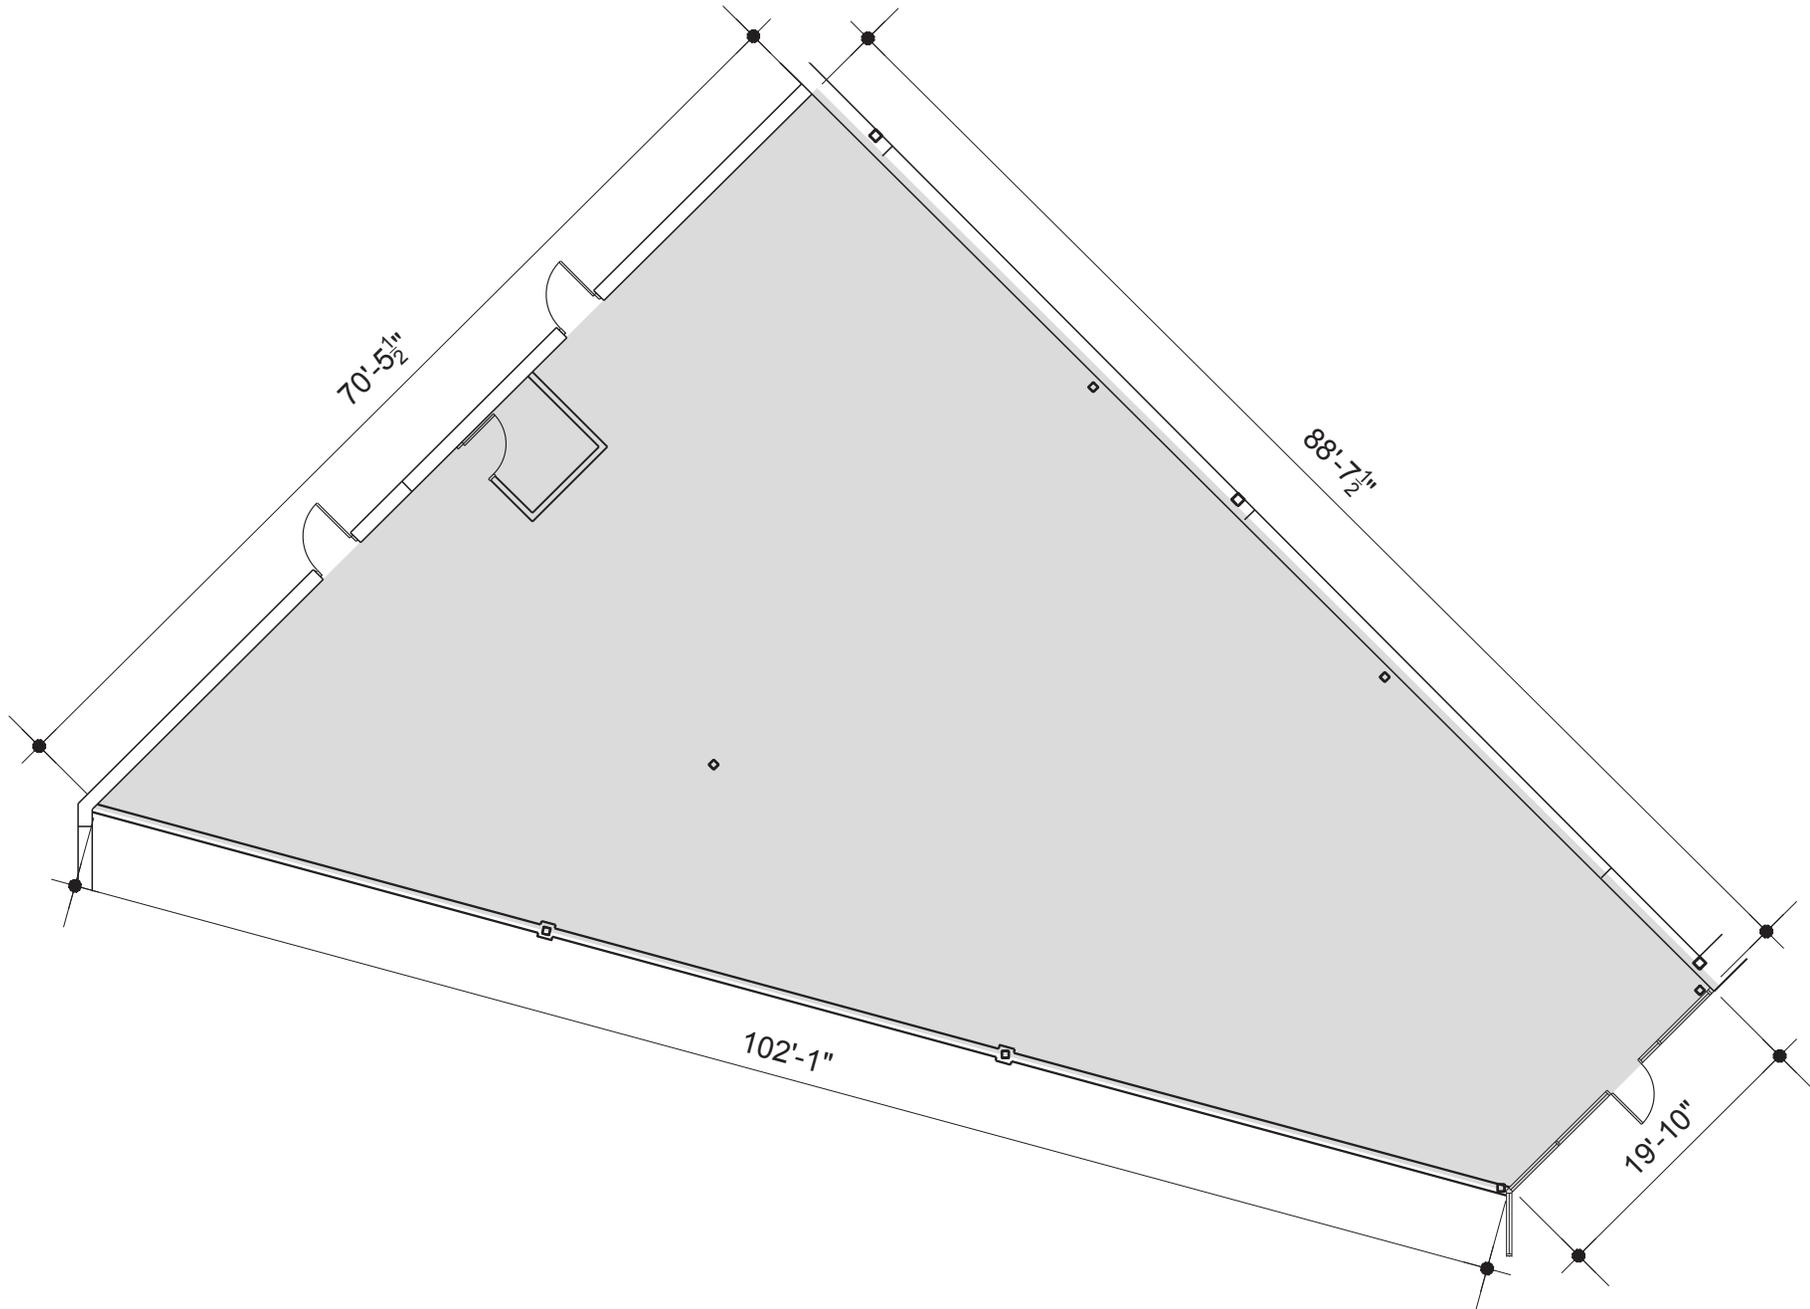

FLOOR PLAN: SUITE E/F

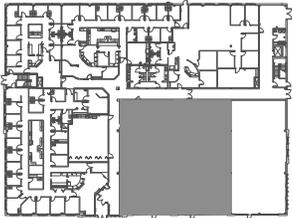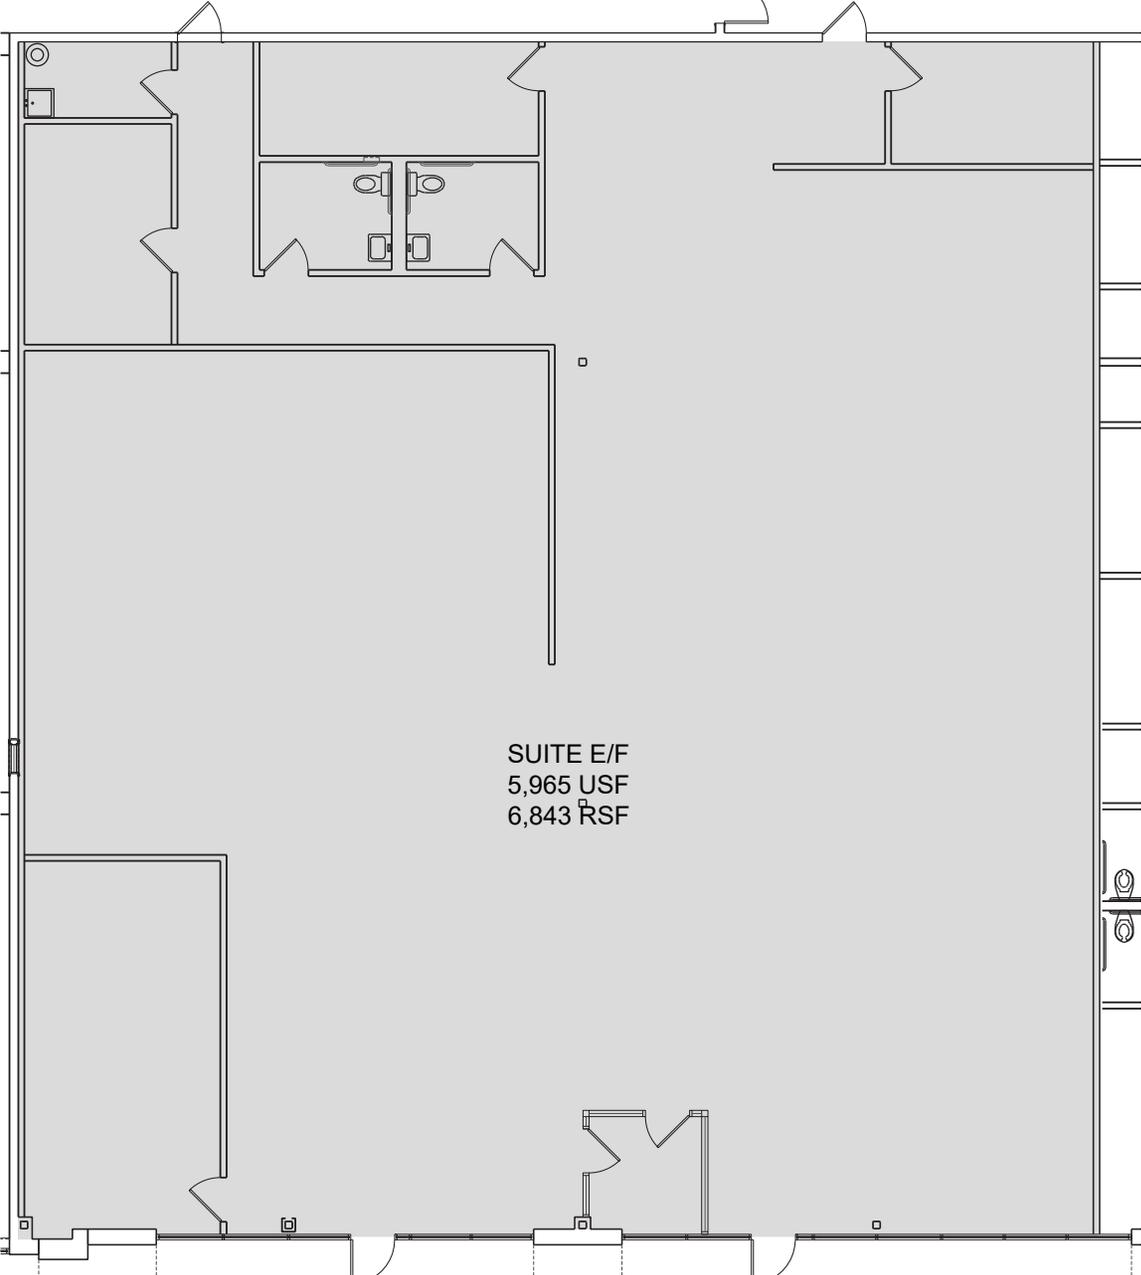

KEYPLAN


NO SCALE

SUITE E & F
COUNTRY CREEK
COMMONS
OAKLAND TWP.



SCALE: 3/32" = 1'-0"

SITE PLAN

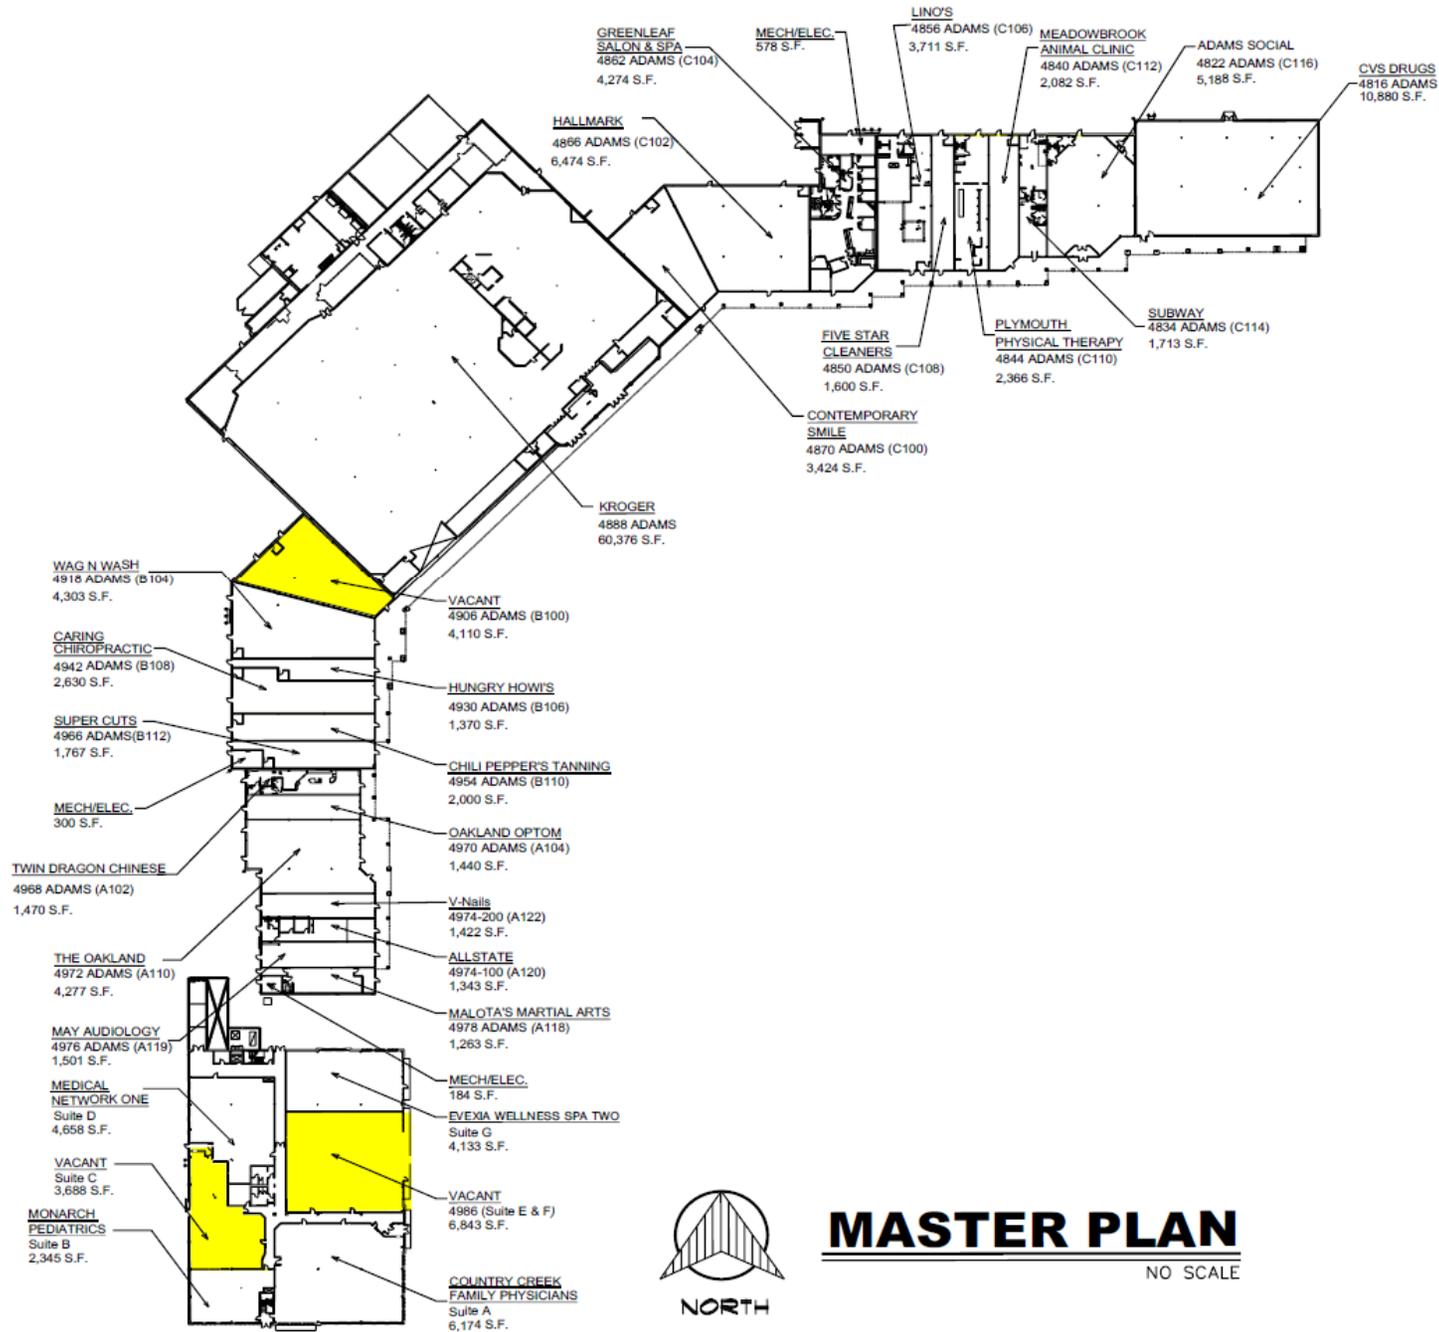

MASTER PLAN

NO SCALE

DEMOGRAPHIC HIGHLIGHTS



2025 POPULATION

1 MILE: 5,286
3 MILES: 38,597
5 MILES: 98,451



AVERAGE HOUSEHOLD
INCOME

1 MILE: \$204,345
3 MILES: \$193,124
5 MILES: \$153,757



DAYTIME POPULATION

1 MILE: 3,980
3 MILES: 29,691
5 MILES: 105,549



Suite E & F

Suite B100

4816-4978 N ADAMS RD, OAKLAND TOWNSHIP, MI

SCOTT YOUNG

Senior Vice President
+1 248 936 6832
scott.young@cbre.com

MATT CROSWELL

First Vice President
+1 248 351 2084
matt.croswell@cbre.com

JAKE VORKAPICH

Transaction Manager
+1 248 351 2071
jake.vorkapich@cbre.com



© 2026 CBRE, Inc. All rights reserved. This information has been obtained from sources believed reliable, but has not been verified for accuracy or completeness. You should conduct a careful, independent investigation of the property and verify all information. Any reliance on this information is solely at your own risk. CBRE and the CBRE logo are service marks of CBRE, Inc. All other marks displayed on this document are the property of their respective owners, and the use of such logos does not imply any affiliation with or endorsement of CBRE. Photos herein are the property of their respective owners. Use of these images without the express written consent of the owner is prohibited.