



THE **RETAIL LEASING**
COMPANY
A Division of **Bernard Realty Corp**

AVAILABLE FOR LEASE

•Newly Renovated Retail Space•

187 Sound Beach Avenue, Old Greenwich CT



In the Heart of the Old Greenwich Shopping District

*Neighbors include the original Garden Catering, Old Greenwich Wine Merchants,
& the Upper Crust Bagel Company*

Size:	Retail Floor: 1,151 sq. ft.
Condition:	Existing Vanilla Box
Storefront	Approx. 20' (Renovation Pending)
Ceiling Heights:	Front: 7' 7" - 7' 4 1/2" / Rear: 9' - 7' 4"
Parking	1 Space in Rear Lot
Available:	5/1/25
Lease Price:	\$55 P.S.F NNN (est. at \$12)

President: Matthew Bernard — Cell: (203) 273-2883 // **Director:** Colin Bernard — Cell: (203) 536-0740

71 Arch Street

Greenwich, Connecticut 06830

phone 203-622-1636

fax 203-622-1981



THE RETAIL LEASING COMPANY
A Division of Bernard Realty Corp

187 Sound Beach Avenue – ARC Approved Storefront

CURRENT STOREFRONT



A PART. SOUTH ELEVATION
SCALE: 1/4" = 1'-0"




B EAST (S. B. AVENUE) ELEVATION
SCALE: 1/4" = 1'-0"



C PART. NORTH ELEVATION
SCALE: 1/4" = 1'-0"

PROPOSED STOREFRONT

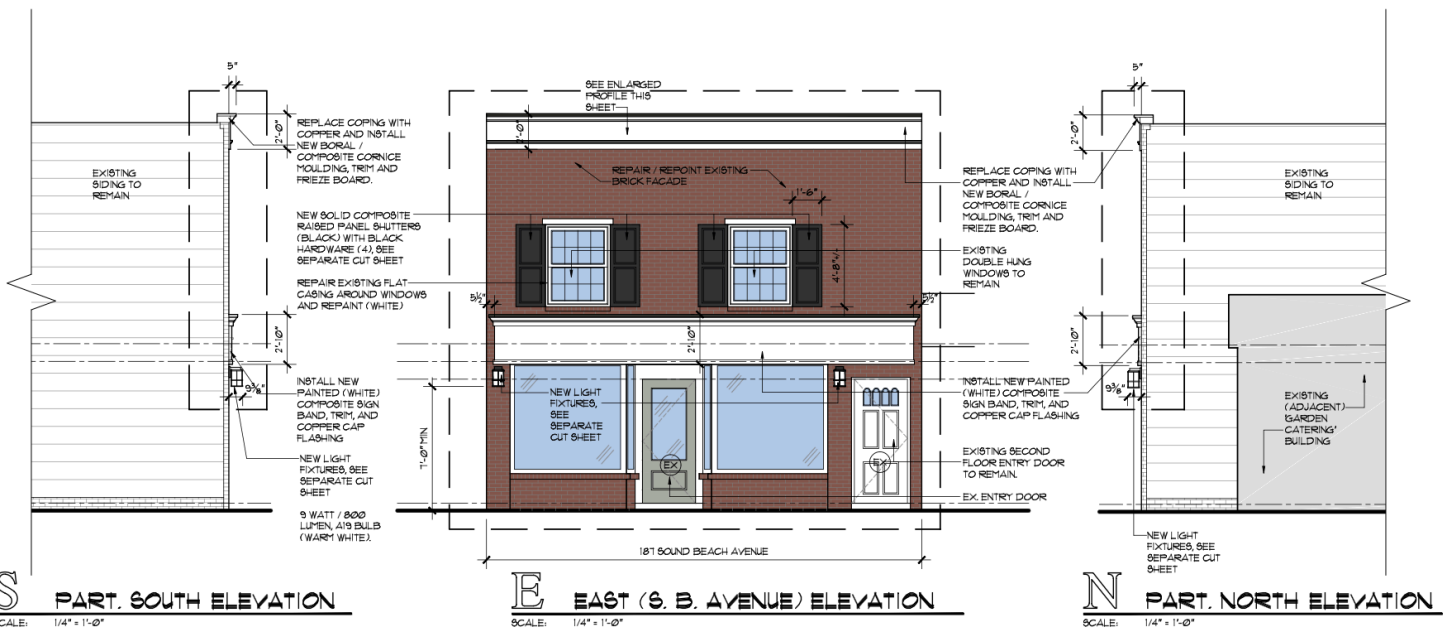



THE **RETAIL LEASING**
COMPANY
A Division of **Bernard Realty Corp**

187 Sound Beach Ave – Demographics

Population			
	2 miles	5 miles	10 miles
2020 Population	53,125	178,149	413,656
2024 Population	54,910	181,272	412,449
2029 Population Projection	55,412	182,143	410,478

Income			
	2 miles	5 miles	10 miles
Avg Household Income	\$146,014	\$146,666	\$157,664
Median Household Income	\$110,283	\$112,946	\$124,026

Households			
	2 miles	5 miles	10 miles
2020 Households	19,735	68,596	151,641
2024 Households	20,708	70,331	151,411
2029 Household Projection	20,993	70,862	150,864