

New Price Reduction!
Price Reduced to \$9,998,800

FOR SALE

4700 HORNER STREET
UNION CITY, CA

SUBJECT PROPERTY

±60,648 SF (3 Buildings) on ±2.82 AC

PROPERTY HIGHLIGHTS

- ±2,800 SF of Office Space (Additional bonus mezzanine)
- 20-24' Clear Height
- Twelve (12) Grade-Level Doors
- 1,000 Amps @ 277/480 (please verify)
- Fully Sprinklered
- Fenced and Secured Concrete Yard
- BLDG. B + C Leased to Cal Pack Crating until 10/31/26
- Available Now

LOCATION HIGHLIGHTS

- Zoning Light Industrial (ML)
- ±1.8 miles to I-880
- ±3.4 miles to CA-92
- ±5.2 miles to CA-84

NEW PRICE REDUCTION

- **\$9,998,800 (\$164.87/SF)**

For information, please contact:

Paul Mueller, SIOR

Senior Managing Director

t 510-300-0216

paul.mueller@nmrk.com

CA RE Lic. #00896726

Spencer Jenkins

Associate Director

t 510-300-0350

spencer.jenkins@nmrk.com

CA RE Lic. #02029699


1111 Broadway, Suite 100
Oakland, CA 94607

nmrk.com

NEWMARK

The information contained herein has been obtained from sources deemed reliable but has not been verified and no guarantee, warranty or representation, either express or implied, is made with respect to such information. Terms of sale or lease and availability are subject to change or withdrawal without notice. 8444770262 | 02/2025

SITE PLAN

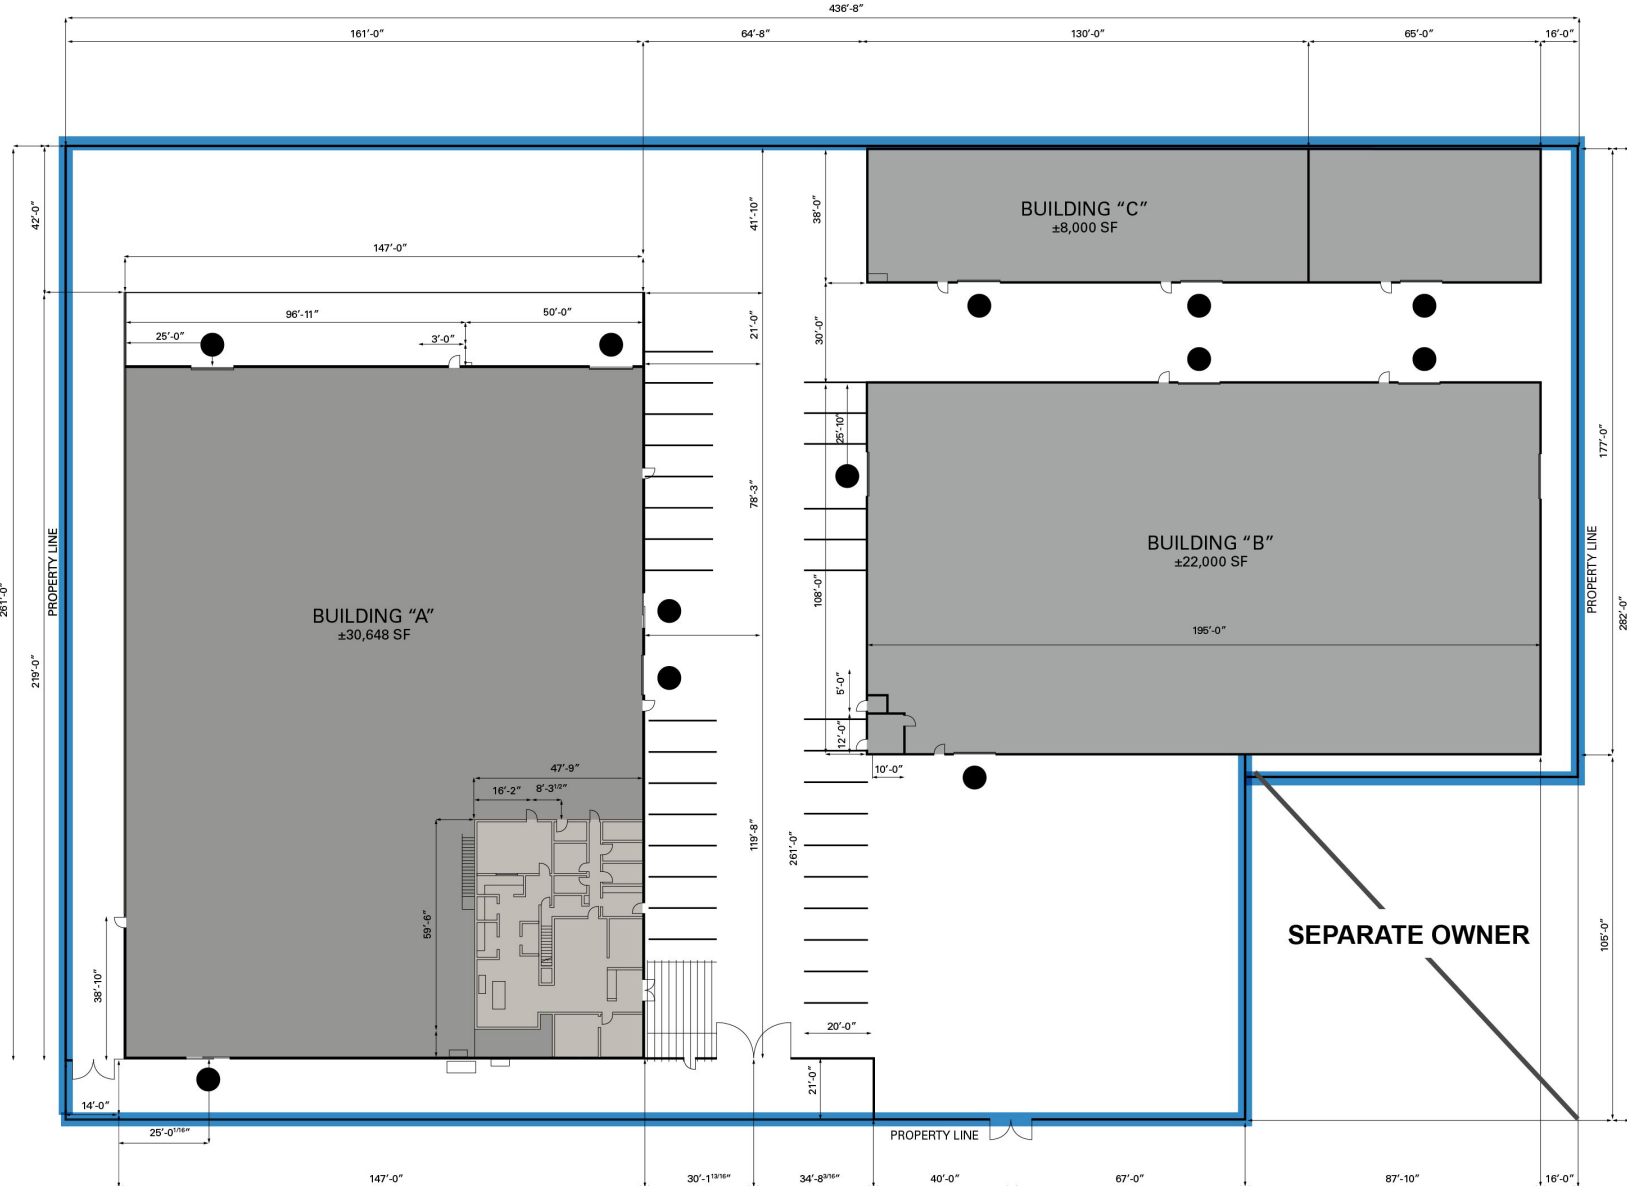

● DRIVE IN DOOR

* SITE PLAN NOT TO SCALE



For information, please contact:

Paul Mueller, SIOR
Senior Managing Director
t 510-300-0216
paul.mueller@nmrk.com
CA RE Lic. #00896726

Spencer Jenkins
Associate Director
t 510-300-0350
spencer.jenkins@nmrk.com
CA RE Lic. #02029699

1111 Broadway, Suite 100
Oakland, CA 94607

nmrk.com

NEWMARK

The information contained herein has been obtained from sources deemed reliable but has not been verified and no guarantee, warranty or representation, either express or implied, is made with respect to such information. Terms of sale or lease and availability are subject to change or withdrawal without notice. 8444770262 | 02/2025