

3250 Oakland Street
Aurora, Colorado

M B R C

FOR LEASE:


Unit B: 6,300SF (\$11.00/sf NNN*)

*NNN=\$5.04; AS OF 03/17/25



PROPERTY DESCRIPTION:

Outstanding, Well-Built and Maintained Multi-Tenant Industrial Building, with Excellent Access to I-70 & I-225. Front Dock High Loading and Rear Drive-In Loading.

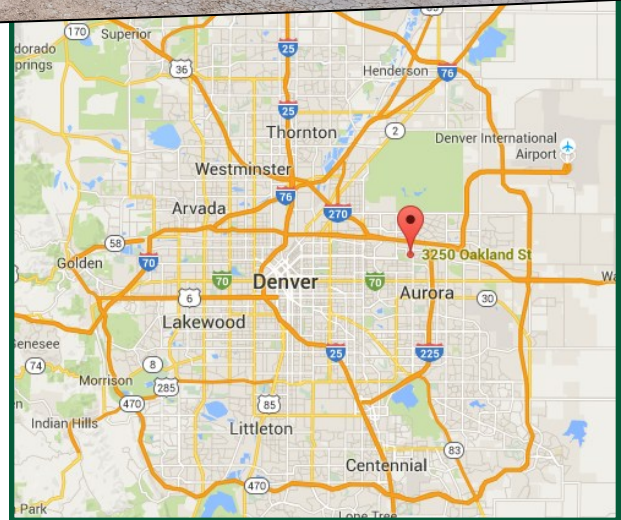

IMPORTANT FEATURES:

- 12' x 14' DRIVE-IN DOORS AND DOCK HIGH WITH LEVELERS
- GENEROUS PARKING AND LOADING
- 120/208 VOLT, 3-PHASE ELECTRICAL
- INDUSTRIAL ZONING (M-1)
- 18' CEILING HEIGHT
- FULLY FIRE SPRINKLER
- HEAVY 3-PHASE POWER


MICHAEL BLOOM
REALTY COMPANY



3250 Oakland Street
Aurora, Colorado



Available	Total SF	Office SF	Loading	Power
Unit B	6,300	600	Dock high Drive-In	Three Phase

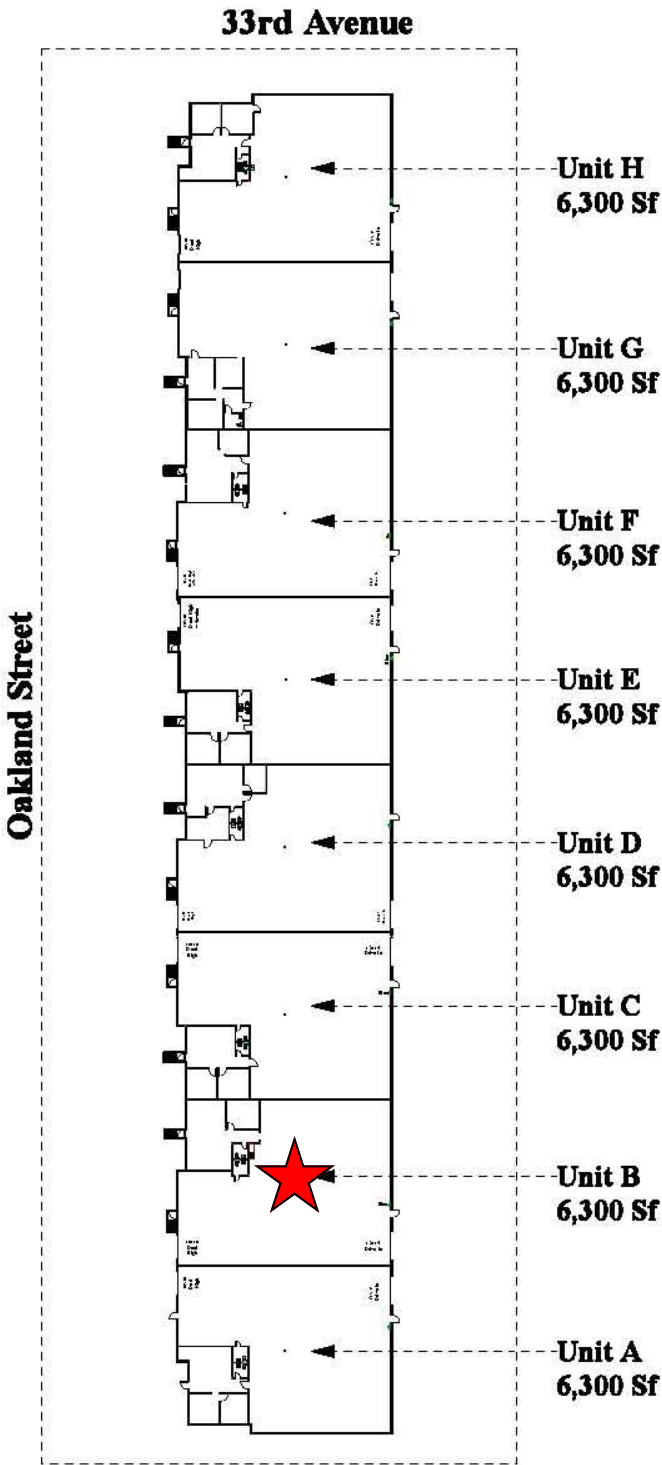


Brokerage Disclosure



3250 Oakland Street
Aurora, Colorado

M B R C

3250 Oakland Unit B

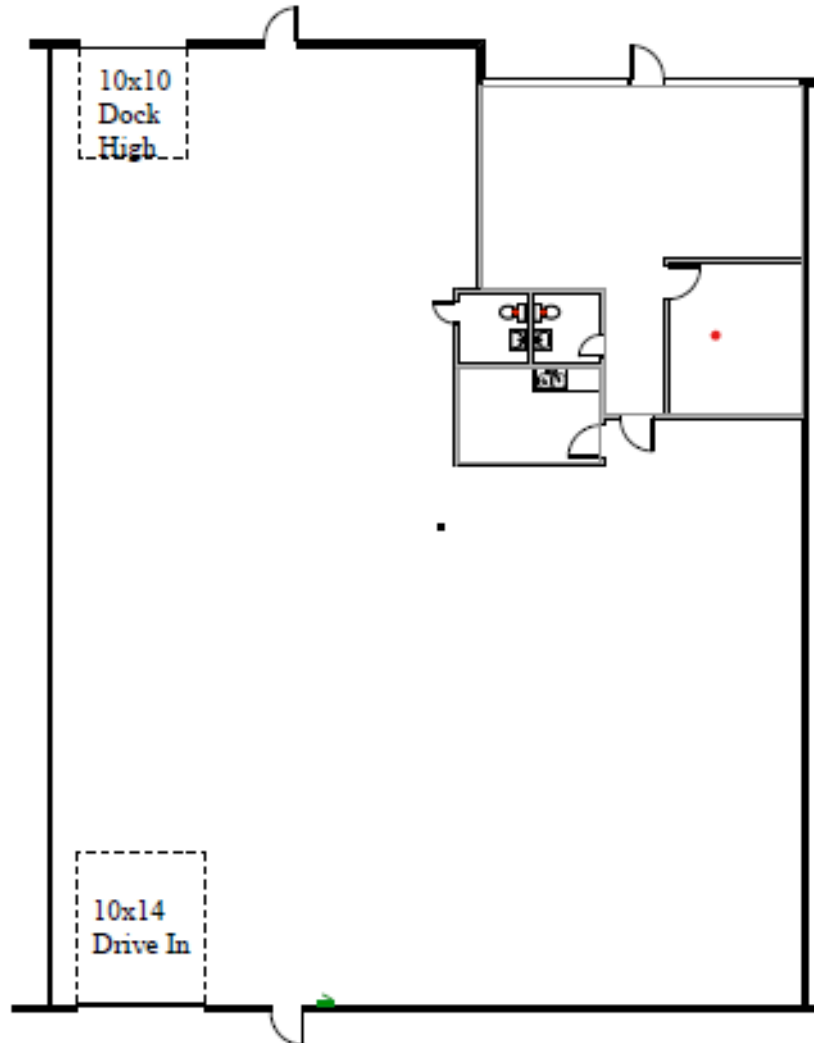

1 Floor Plan 6,300 sf
Scale: 1/16" = 1'-0"

MICHAEL BLOOM
REALTY COMPANY

300 South Jackson Street, Suite 440

Denver, CO 80209

303-295-2525

mbloom@michaelbloomrealty.com

www.michaelbloomrealty.com