


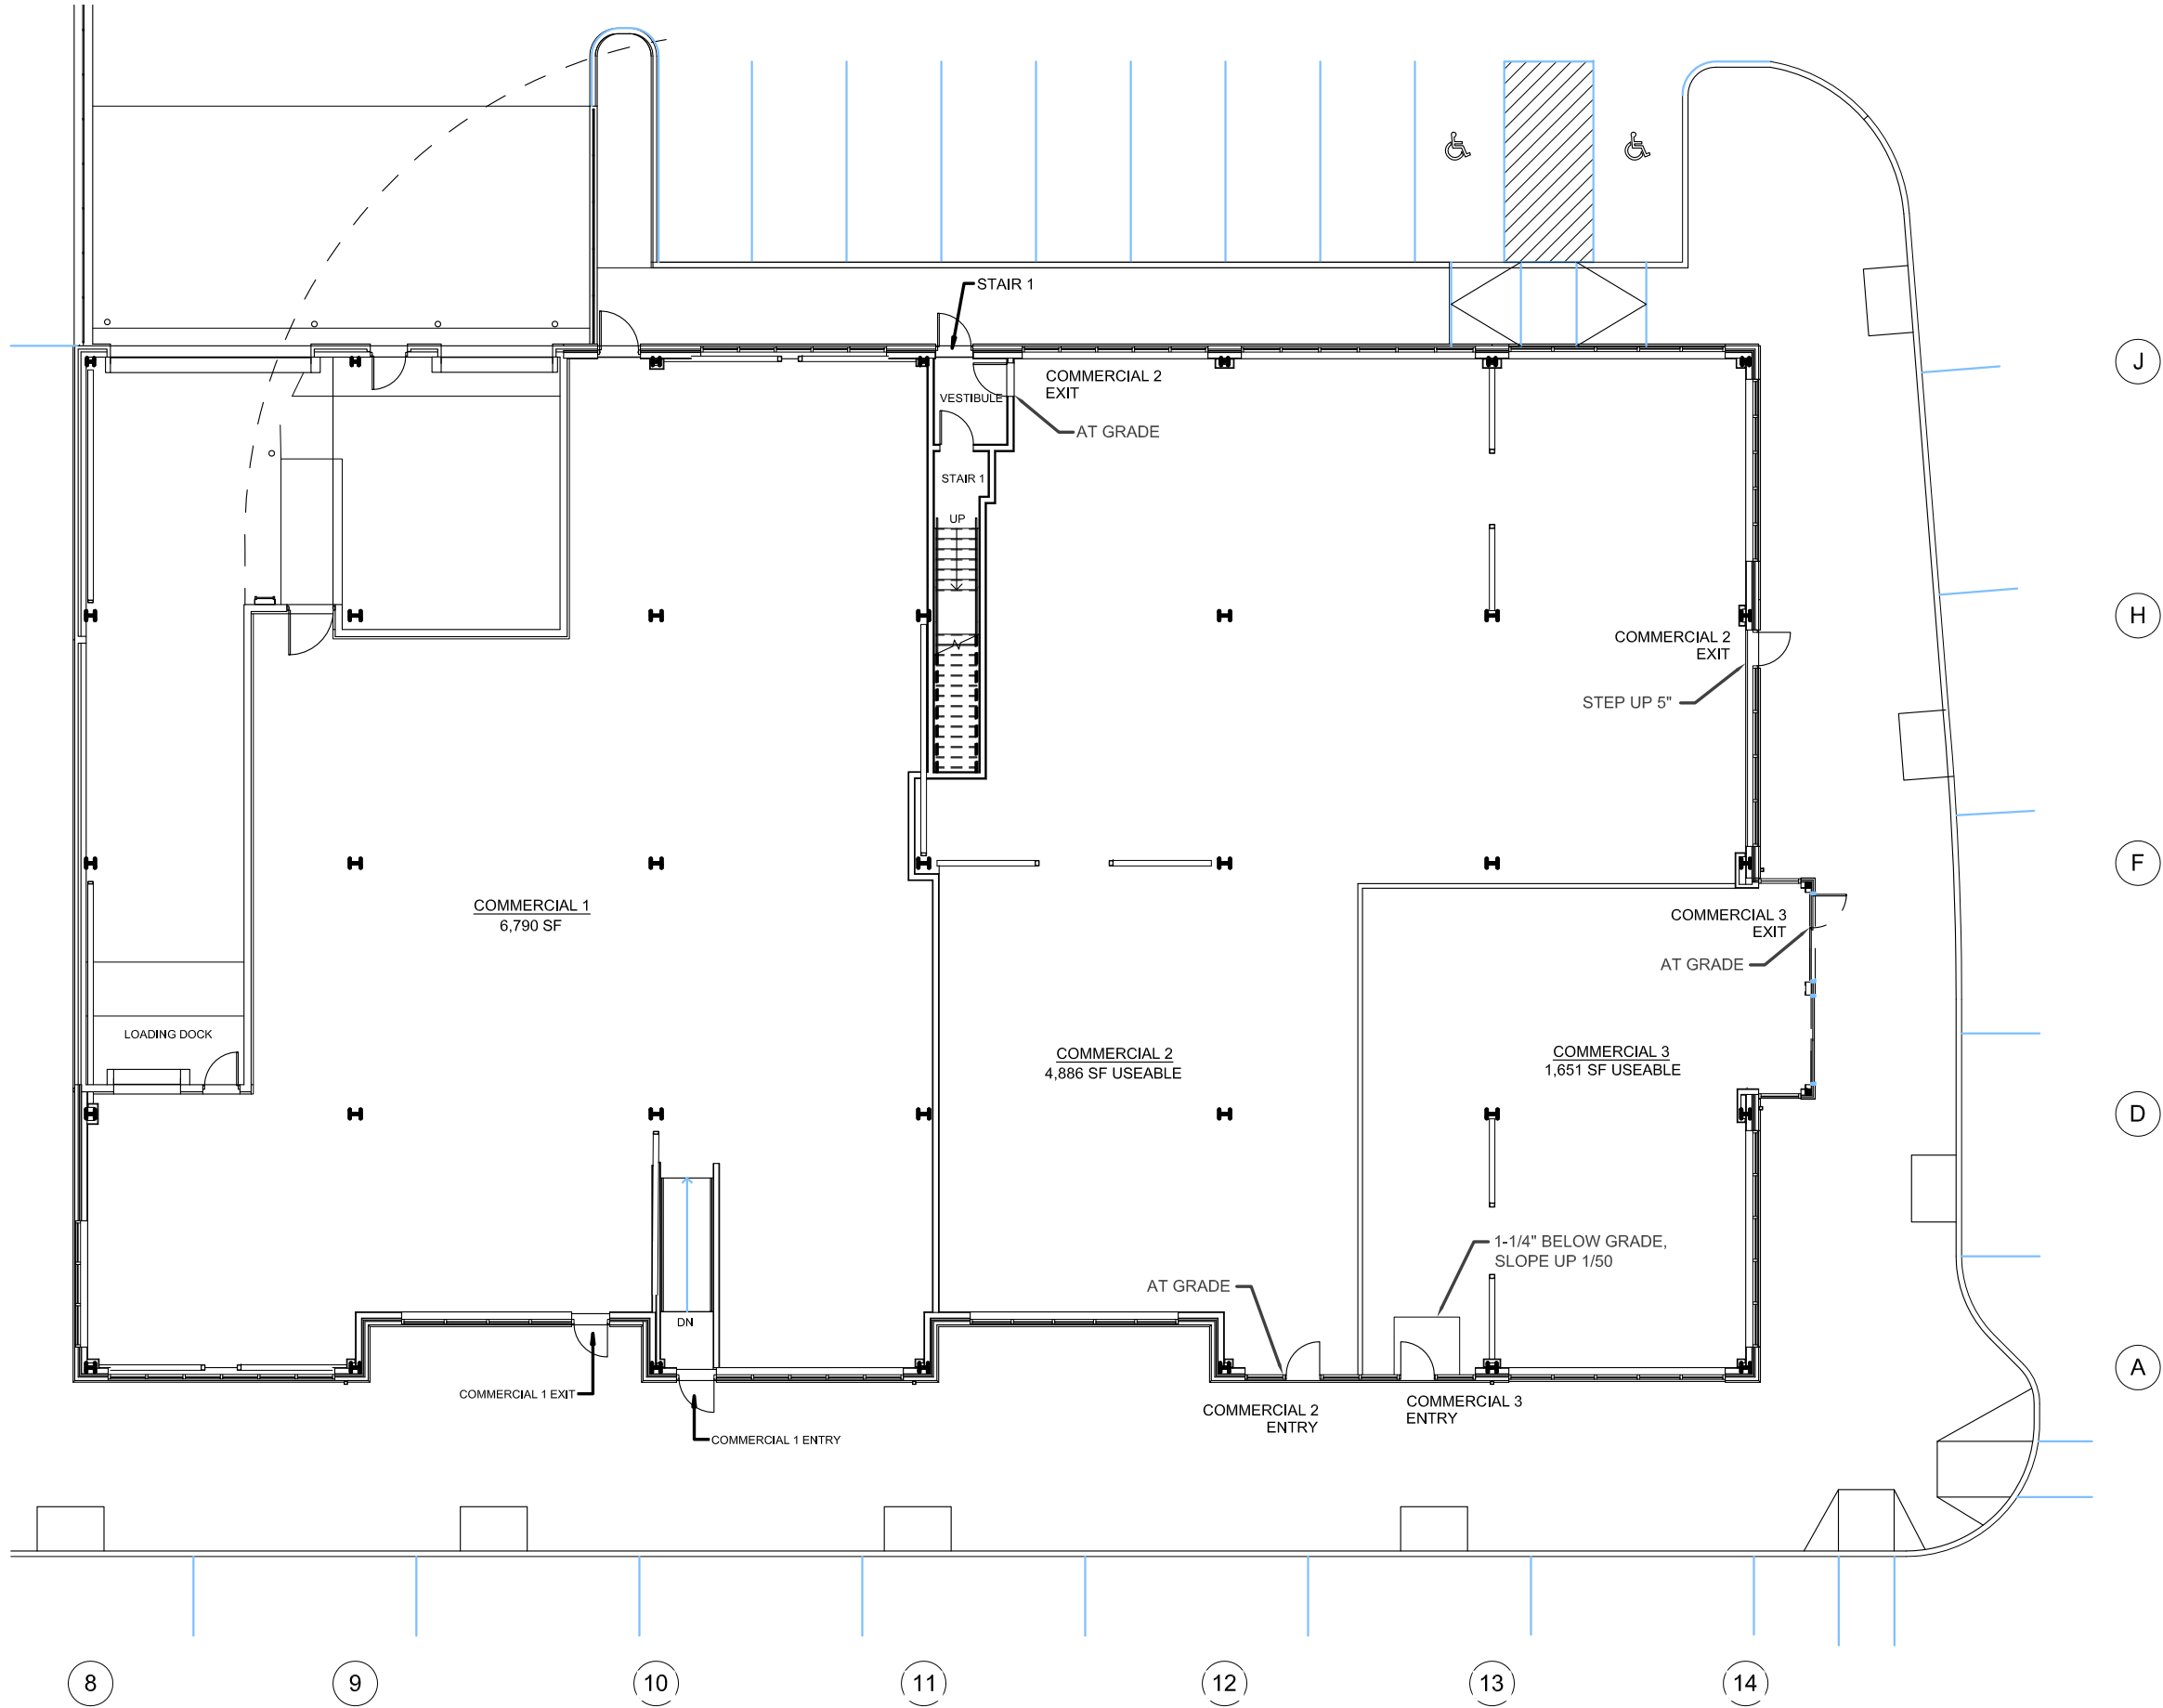

Project COMMERCIAL SPACES AT BARTLETT PLACE - BUILDING B 2565 WASHINGTON STREET, ROXBURY MA		Title TENANT DEMISING PLAN	
 DAVIS SQUARE ARCHITECTS		240A Elm St., Somerville, MA 02144 617.628.5700 www.davisquarearchitects.com	
Designed AR	Checked AR	Project No. 19014.00	Scale 1/16"=1'-0"
Drawing No. SD-3		Date 07/30/2019	