

711 - 721 RACQUET CLUB DRIVE

ADDISON, IL 60101

INDUSTRIAL SPACE FOR LEASE



OFFERING SUMMARY

Available RSF:	5,000 - 10,000 RSF
Clear Height:	16 Ft. Clear
Loading:	Up to: 2 Docks & 2 Drive-in Doors
Power:	400 - 800 Amps
Fire Protection:	Wet Sprinklers
Access:	24-Hour Access
Parking Ratio:	1/1,000 SF Ratio
Complex Size:	42,800 SF
Lease Rate:	Subject to Offer (STO)

PROPERTY HIGHLIGHTS

- Institutionally Owned and Managed
- Conveniently located close to many area restaurants and amenities, close to I- 355

Professionally Owned and Managed By:



JBSCRE.COM | 650 E DEVON AVE, SUITE 105, ITASCA, IL 60143 | 312.462.1020

BRIAN SILVERMAN
PARTNER
312.462.1023
BRIAN@JBSCRE.COM

JASON SHIBATA
PARTNER
312.462.1022
JASON@JBSCRE.COM


ALL INFORMATION IS DEEMED TO BE RELIABLE BUT NOT GUARANTEED



711 - 721 RACQUET CLUB DRIVE

ADDISON, IL 60101

SITE PLAN

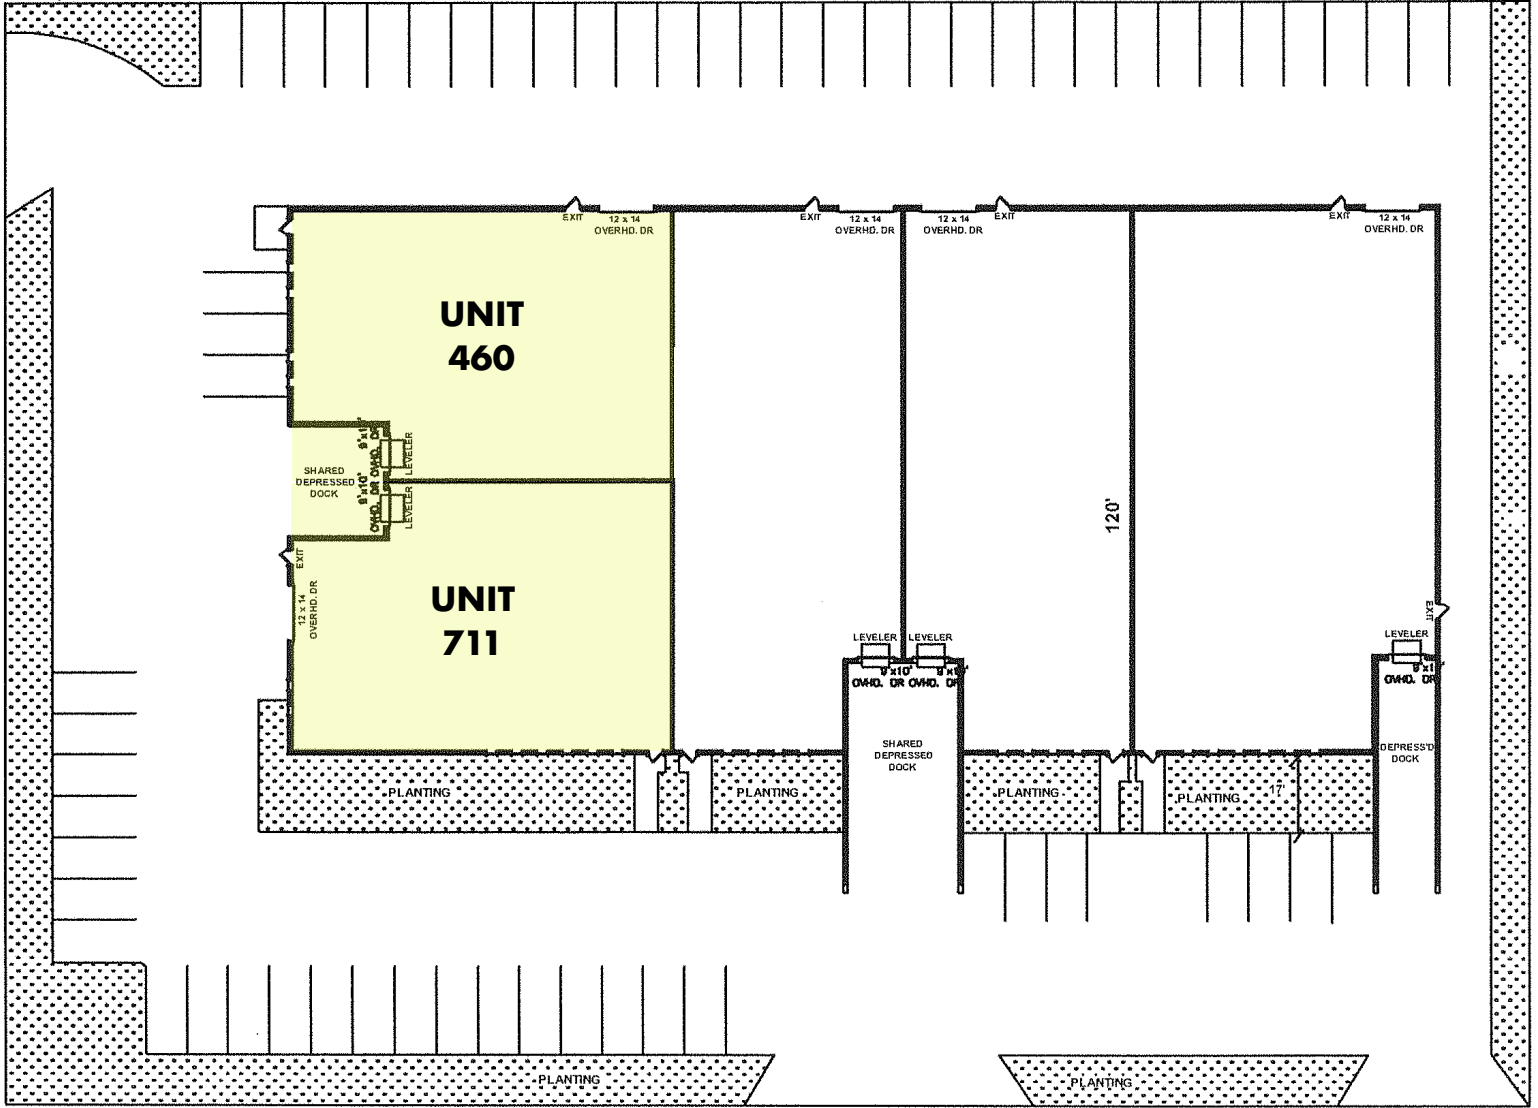

RACQUET CLUB DR

SPACE	LEASE RATE	SIZE (SF)	OFFICE (SF)	LOADING	AVAILABILITY
711	Subject to Offer (STO)	5,000 SF	2,055 SF (41%)	Dock & Drive-in Door	06/2026
460	Subject to Offer (STO)	5,000 SF	510 SF (10%)	Dock & Drive-in Door	06/2026
460 & 711	Subject to Offer (STO)	10,000 SF	2,565 SF (26%)	2 Docks & 2 Drive-in Doors	06/2026

JBSCRE.COM | 650 E DEVON AVE, SUITE 105, ITASCA, IL 60143 | 312.462.1020

BRIAN SILVERMAN
PARTNER
312.462.1023
BRIAN@JBSCRE.COM

JASON SHIBATA
PARTNER
312.462.1022
JASON@JBSCRE.COM



ALL INFORMATION IS DEEMED TO BE RELIABLE BUT NOT GUARANTEED

