

Retail/Office Space for Lease

Campbell Casitas

2933 N. Campbell Ave., Tucson, AZ



Lease Information

- **Available:** 1,229 SF
- **Lease Rate:** \$19.50/SF
- **Lease Type:** NNN
- **Zoning:** C-1
- Perfect for office or retail use.
- In suite restroom.

Highlights:


- Free standing buildings available for retail or office use.
- Located curbside on Campbell Ave., *\$41,000 VPD
- Parking at door.
- Monument signage.
- Easy access to Downtown and surrounded by a wide variety of national retailers and office tenants.

- Surrounding retailers:



*CoStar 2025

Location Map

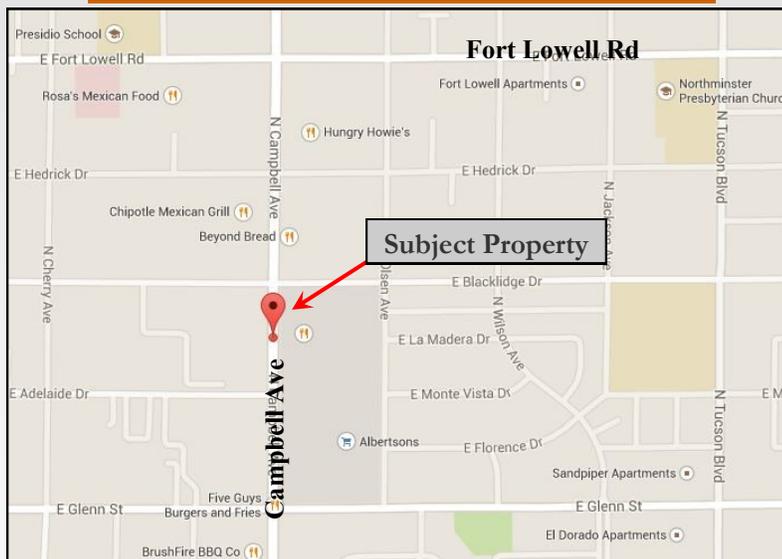

Exclusively Represented by:

Robert Nolan
c(520)465-5946

Cameron Casey
c(520)235-3603



6262 N. Swan Road, Suite 175
Tucson, AZ 85718
Phone (520) 232-0200
Fax (520) 232-0300
www.oxfordrealtyadvisors.com

Campbell Casitas - Aerial



DEMOGRAPHICS SUMMARY

	<u>1 Mile</u>	<u>3 Miles</u>	<u>5 Miles</u>
Population:	15,164	131,246	267,212
Households:	7,602	61,816	122,835
AVG Income:	\$65,287	\$58,313	\$68,654

TRAFFIC COUNTS

VPD Campbell Ave: 41,000

Exclusively Represented by:


Robert Nolan
c(520)465-5946

Cameron Casey
c(520)235-3603




6262 N. Swan Road, Suite 175
Tucson, AZ 85718
Phone (520) 232-0200
Fax (520) 232-0300
www.oxfordrealtyadvisors.com

Site Plan

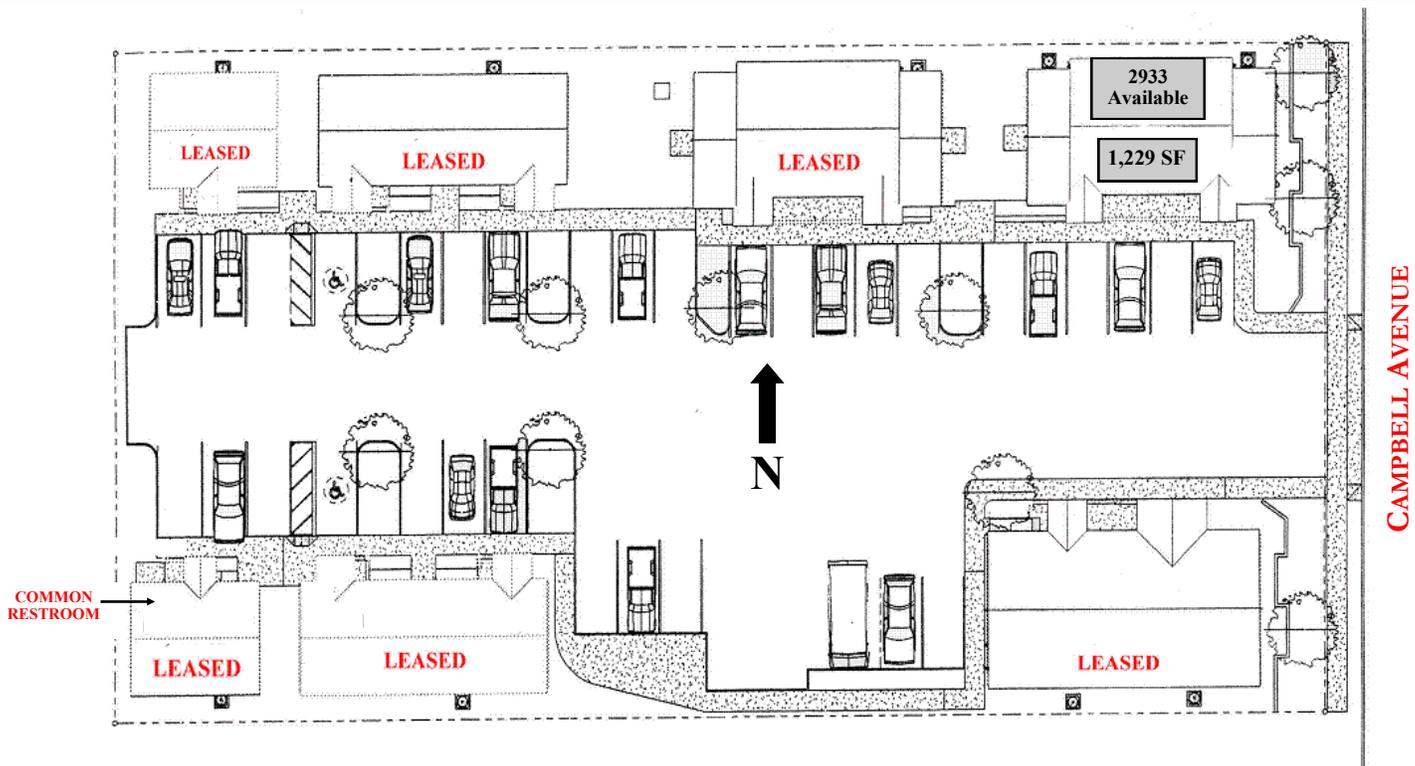

Floor Plan

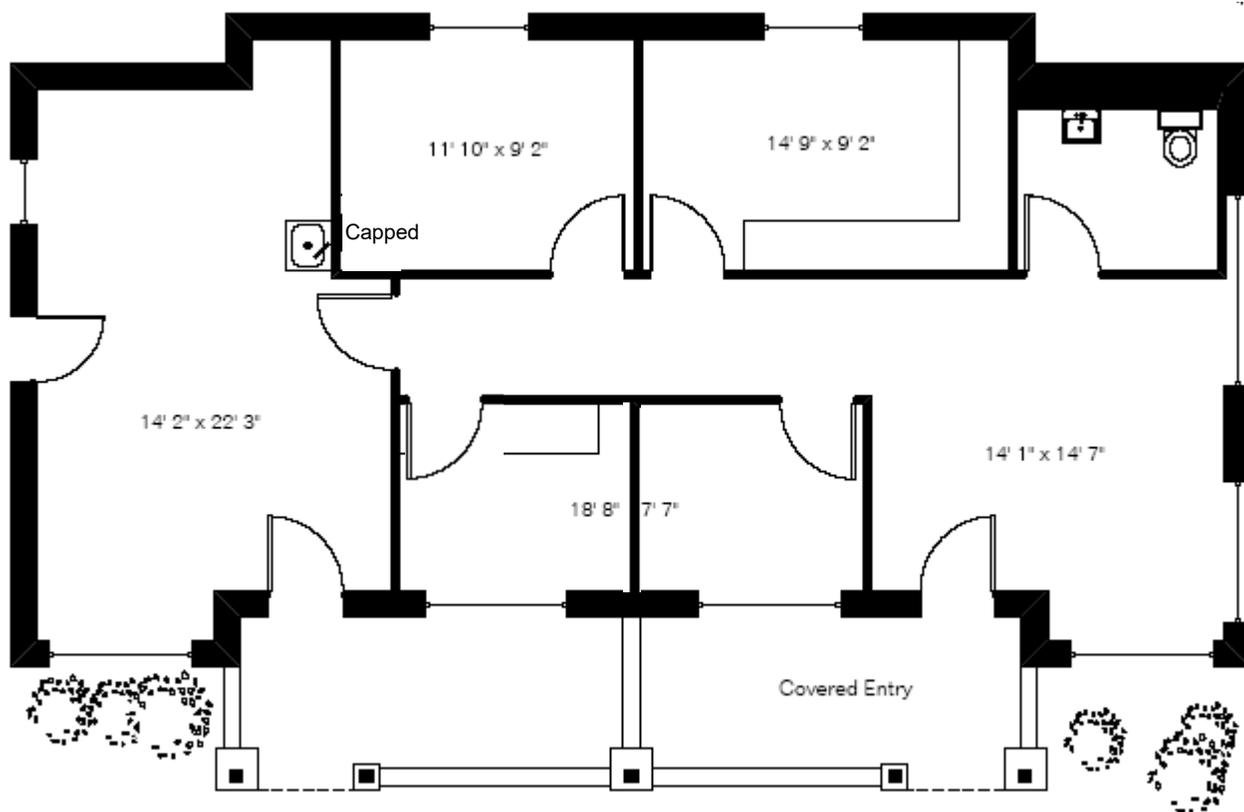

Not To Scale
Measurements Are Approximate

Exclusively Represented by:

Robert Nolan
c(520)465-5946
Cameron Casey
c(520)235-3603

Oxford
REALTY ADVISORS
6262 N. Swan Road, Suite 175
Tucson, AZ 85718
Phone (520) 232-0200
Fax (520) 232-0300
www.oxfordrealtyadvisors.com