



OFFICES FOR LEASE

The Offices At Market Common

1101 JOHNSON AVENUE UNIT 302 MYRTLE BEACH, SC 29577



RYAN EARNEST

843.626.3400

ryane@keystonecommercial.com

B.W. "RUSTY" HELM

843.626.3400

rusty@keystonecommercial.com

4706 Oleander Drive, Myrtle Beach, SC 29577-5742

www.keystonecommercial.com



The Offices At Market Common

1101 JOHNSON AVENUE UNIT 302
 MYRTLE BEACH, SC 29577



PROPERTY DESCRIPTION

OFFICES FOR LEASE: Positioned in the highly desirable Market Common, The Offices at Market Common offers 43,323 SF of professional office space located at 1101 Johnson Ave, Myrtle Beach, SC 29577 in one of Myrtle Beach’s most dynamic and thriving communities. Located between Highway 17 Business and Highway 17 Bypass, this property provides outstanding connectivity and visibility in a bustling commercial corridor.

WHY CHOOSE THE OFFICES AT MARKET COMMON?

- **Exceptional Location:** Nestled within Myrtle Beach’s most vibrant district, your office will be surrounded by top-tier retail, dining, and entertainment options — creating an energizing environment for employees, clients, and visitors.
- **Live-Work-Play Lifestyle:** Above the shops and restaurants are upscale residential units, fostering a built-in community that supports foot traffic and long-term tenancy.
- **Attractive Amenities:** Enjoy beautiful landscaping, walkable streets, open seating areas, interactive fountains, and a charming village-like atmosphere that enhances the workday experience.
- **Dynamic Year-Round Events:** From cultural festivals to family-friendly gatherings, The Market Common hosts a full calendar of events that keep the area lively and continuously engaging.

OFFERING SUMMARY

Base Rent:	\$27/SF/YR (NNN)
Available SF:	1,456 SF
Building Size:	43,323 SF
Zoning:	C6, City of Myrtle Beach, SC
PIN#	44602020071, County of Horry, SC

AVAILABLE SPACES	BASE RENT:	SPACE SIZE
SUITE 302	\$27/SF/YR	1,456 SF

RYAN EARNEST
 843.626.3400
 ryane@keystonecommercial.com

B. W. "RUSTY" HELM
 843.626.3400
 rusty@keystonecommercial.com



The Offices At Market Common

1101 JOHNSON AVENUE UNIT 302
MYRTLE BEACH, SC 29577

LEASE INFORMATION

Lease Type:	NNN	Lease Term:	Negotiable
Total Space:	1,456 SF	Base Rent:	\$27/SF/YR

AVAILABLE SPACES



SUITE	TENANT	SIZE (SF)	LEASE TYPE	LEASE RATE	DESCRIPTION
101	LEASED	4,135 SF	NNN	\$21.00 SF/yr	13 Private Offices, Collaborative Workspace, Break Room, Two In Suite Restrooms, Private Entrance from Parking Lot.
103	LEASED	877 SF		LEASED	-
104	LEASED	5,753 SF		LEASED	-
105	LEASED	2,325 SF		LEASED	-
200	LEASED	850 SF		LEASED	-
201	LEASED	7,229 SF		LEASED	-
204	LEASED	5,146 SF		LEASED	-
300	LEASED	5,787 SF		LEASED	-
301	LEASED	2,018 SF		LEASED	-
302	Available	1,456 SF	NNN	LEASED	Available For Sublease!
303	LEASED	3,507 SF		LEASED	-

RYAN EARNEST	B. W. "RUSTY" HELM
843.626.3400	843.626.3400
ryane@keystonecommercial.com	rusty@keystonecommercial.com



Office Spaces At The Offices At Market Common

1101 JOHNSON AVENUE UNIT 302
 MYRTLE BEACH, SC 29577

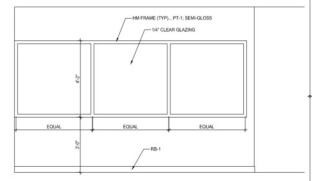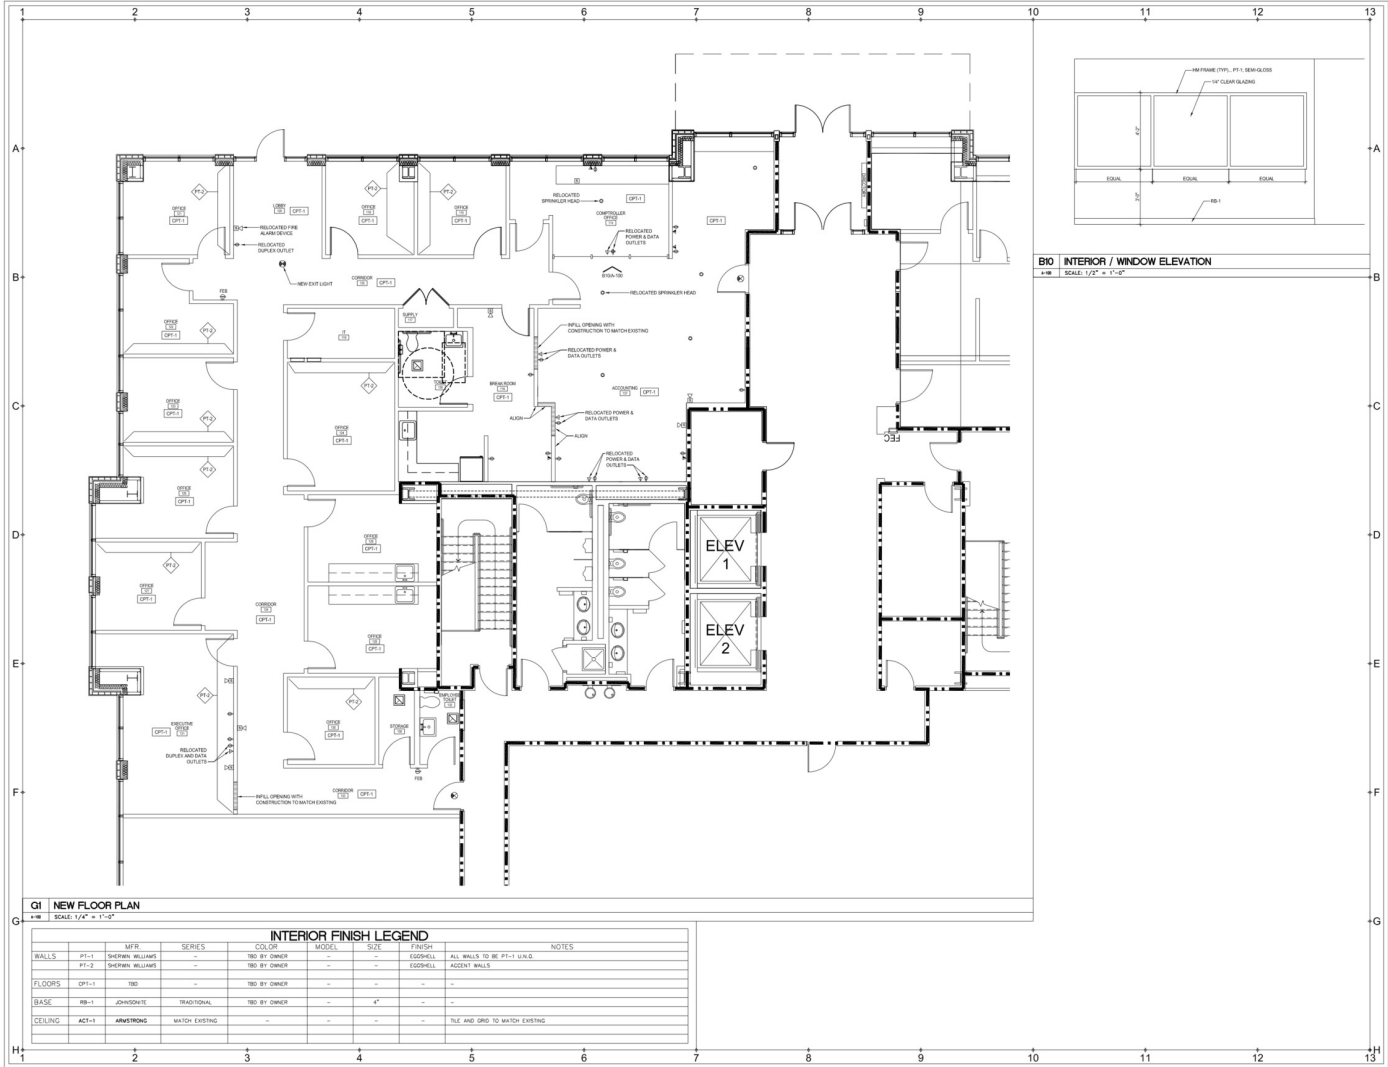

BIO INTERIOR / WINDOW ELEVATION
 SCALE: 1/2" = 1'-0"

G1 NEW FLOOR PLAN
 SCALE: 1/4" = 1'-0"

INTERIOR FINISH LEGEND						
	MFR	SERIES	COLOR	MODEL	SIZE	FINISH
WALLS	PF-1	SHERWIN WILLIAMS	-	TBD BY OWNER	-	EGGHELL
	PF-2	SHERWIN WILLIAMS	-	TBD BY OWNER	-	EGGHELL
FLOORS	OPF-1	TBD	-	TBD BY OWNER	-	-
BASE	WB-1	JOHNSONITE	TRADITIONAL	TBD BY OWNER	4"	-
CEILING	ACT-1	ARMSTRONG	MATCH EXISTING	-	-	TILE AND GRID TO MATCH EXISTING

DOYLE ARCHITECTURE, LLC
 115 MAIN STREET, SUITE 208
 CONWAY, SC 29539
 843.684.8779



Administrative Offices for:
RED LINE POWERSPORTS
 1101 Johnson Avenue
 Myrtle Beach, SC 29577

DATE: Nov 23, 2022
 Construction Document

These drawings and the information contained herein are the sole property of Doyle Architecture, LLC. No reproduction or use of any part of these drawings without the written consent of Doyle Architecture, LLC. Copyright © 2022, Doyle Architecture, LLC.

REVISIONS:

TITLE:
NEW FLOOR PLAN

SHEET:
A-100

RYAN EARNEST B. W. "RUSTY" HELM
 843.626.3400 843.626.3400
 ryane@keystonecommercial.com rusty@keystonecommercial.com

Keystone Commercial Realty, LLC, has prepared this document in order to market the sale/lease of the above assets. The information contained herein has been compiled from sources believed to be reliable, but is in no way warranted or guaranteed by Keystone. Anyone considering this real estate opportunity is specifically urged to perform his/her own investigation of the information contained herein.



The Offices At Market Common-Unit 302

1101 JOHNSON AVENUE UNIT 302 UNIT 302
MYRTLE BEACH, SC 29577



RYAN EARNEST
843.626.3400
ryane@keystonecommercial.com

B. W. "RUSTY" HELM
843.626.3400
rusty@keystonecommercial.com



The Offices At Market Common

1101 JOHNSON AVENUE UNIT 302
MYRTLE BEACH, SC 29577



RYAN EARNEST
843.626.3400
ryane@keystonecommercial.com

B. W. "RUSTY" HELM
843.626.3400
rusty@keystonecommercial.com



The Offices At Market Common

1101 JOHNSON AVENUE UNIT 302
MYRTLE BEACH, SC 29577




RYAN EARNEST
843.626.3400
ryane@keystonecommercial.com

B. W. "RUSTY" HELM
843.626.3400
rusty@keystonecommercial.com



The Offices At Market Common

1101 JOHNSON AVENUE UNIT 302
MYRTLE BEACH, SC 29577

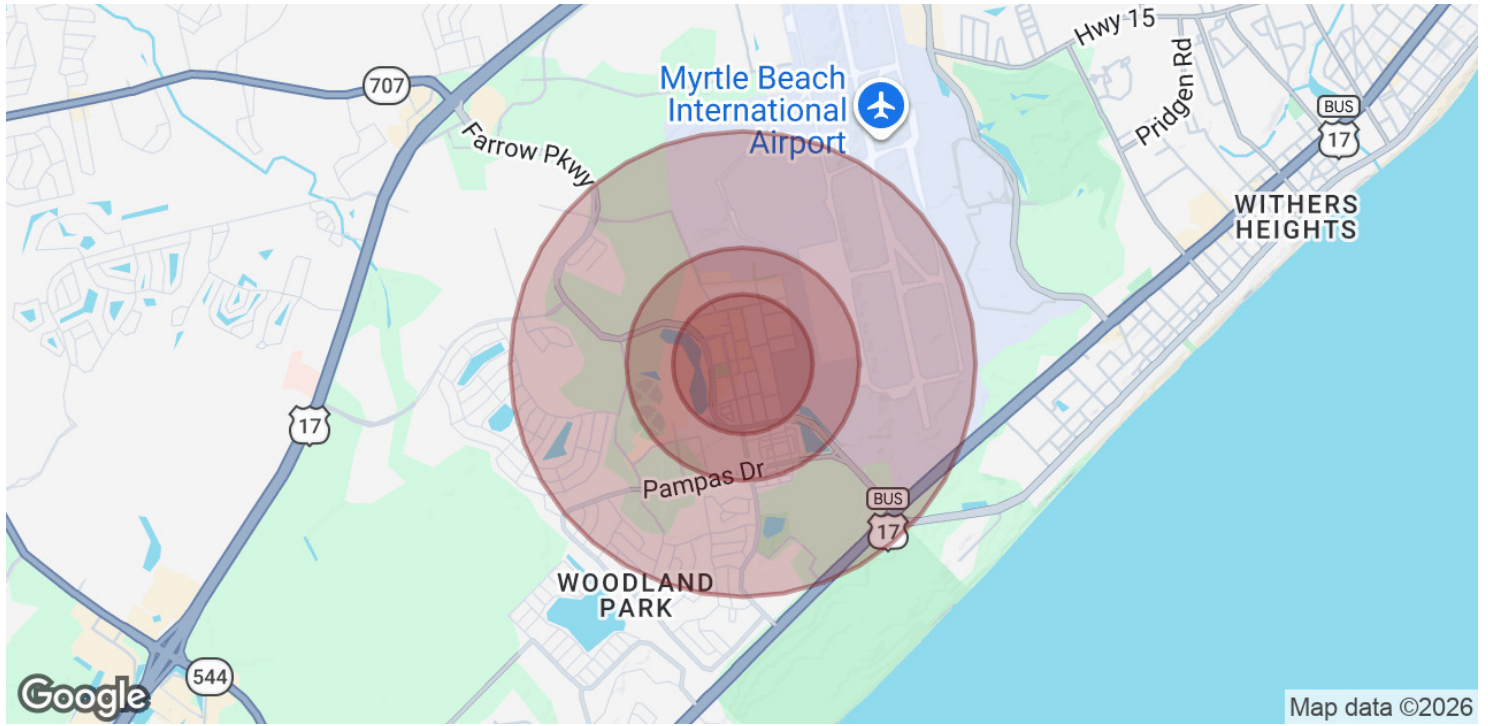

POPULATION	0.3 MILES	0.5 MILES	1 MILE
Total Population	314	1,078	4,352
Average Age	62.0	61.5	58.3
Average Age (Male)	62.1	61.4	55.8
Average Age (Female)	61.8	61.6	61.2
HOUSEHOLDS & INCOME	0.3 MILES	0.5 MILES	1 MILE
Total Households	155	529	2,132
# of Persons per HH	2.0	2.0	2.0
Average HH Income	\$107,558	\$106,400	\$97,677
Average House Value	\$442,597	\$437,159	\$384,027

2023 American Community Survey (ACS)

RYAN EARNEST
843.626.3400
ryane@keystonecommercial.com

B. W. "RUSTY" HELM
843.626.3400
rusty@keystonecommercial.com