

2915 E BASELINE RD

BLDG 5 | SUITE 109/110 | GILBERT, AZ 85234

OFFICE SUITE AVAILABLE FOR LEASE



EXCLUSIVE CONTACT:

Matt Zaccardi
D 480.966.7625
M 602.561.1339
mzaccardi@cpiaz.com



COMMERCIAL PROPERTIES INC.

Locally Owned. Globally Connected. CPPIAC International

TEMPE: 2323 W. University Drive, Tempe, AZ 85281 | 480.966.2301
SCOTTSDALE: 8777 N. Gainey Center Dr., Suite 245, Scottsdale, AZ 85258 | www.cpiaz.com



■ 2915 E BASELINE RD ■

- Office Space Available For Lease
- Off the US 60 near Val Vista
- High end professional build out
- Layout Includes:
 - Reception Area
 - Conference Room
 - 10 Offices
 - 2 Restrooms
 - Break Room
 - Bull Pen
 - 4 Covered Parking Stalls



Lease Rate: \$18.50 NNN

Address	2915 E Baseline Rd Bldg 5, Suite 109/110 Gilbert, AZ 85234
Lease Rate	\$18.50 NNN
Year Built	2005
Total Suite SF	±4,094 SF
Parcel	313-11-027; 028

The information contained herein has been obtained from various sources. We have no reason to doubt its accuracy; however, J & J Commercial Properties, Inc. has not verified such information and makes no guarantee, warranty or representation about such information. The prospective buyer or lessee should independently verify all dimensions, specifications, floor plans, and all information prior to the lease or purchase of the property. All offerings are subject to prior sale, lease, or withdrawal from the market without prior notice. Effective 03 05 20



COMMERCIAL PROPERTIES INC.

Locally Owned. Globally Connected. C&PAC International

EXCLUSIVE CONTACT

Matt Zaccardi


D 480.966.7625

M 602.561.1339

mzaccardi@cpiaz.com

Floor Plan - Suite 109/110

±4,094 SF

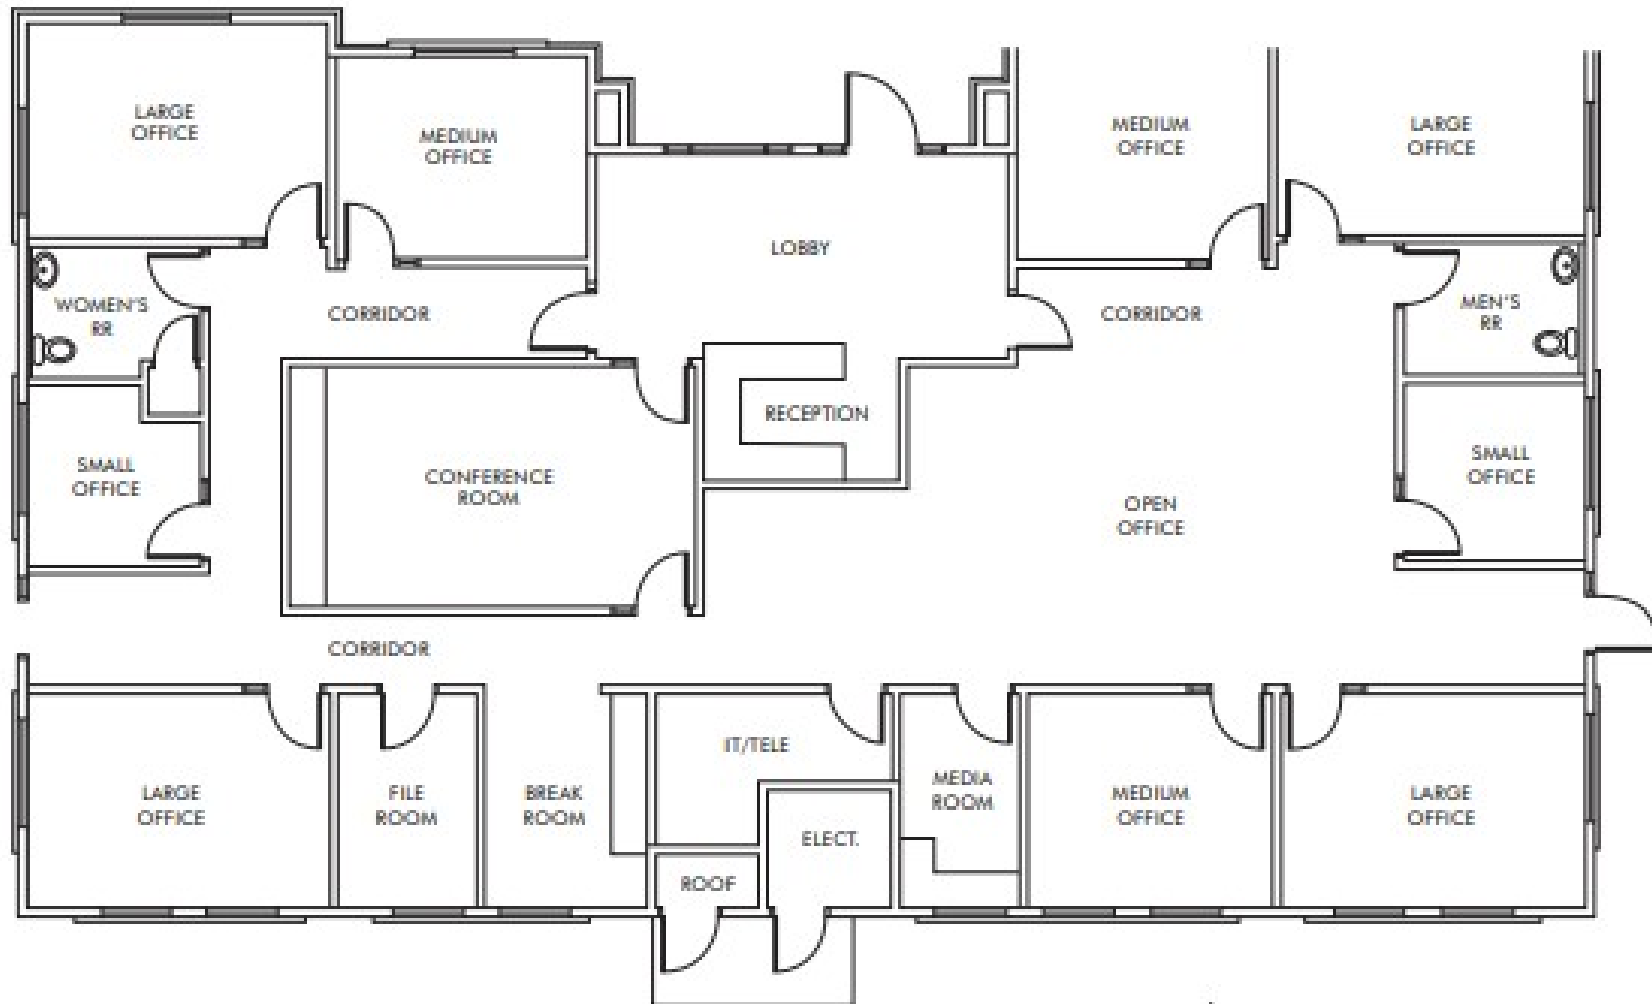

SITE PLAN NOT TO SCALE



