

SF RESIDENTIAL PROPERTY FOR SALE

BROADWAY STREET AND PARK ROAD | CLARKDALE, ARIZONA



LOCATION	Property is located east of east of S. Broadway Street at Park Road Clarkdale, Arizona
PARCEL	400-06-014
SIZE	±19.87 Acres
PRICE	\$1,199,000 (\$1.38/sf)
ZONING	R-1
PROPERTY TAXES	\$4,251.46 (2023)
UTILITIES	Electric: Arizona Public Service Telephone: CenturyLink Natural Gas: Unisource Energy Service Water: Town of Clarkdale Sewer: Town of Clarkdale <i>*Buyer to verify location of utilities in relation to the Property.</i>
COMMENTS	Prime residential acreage near the Historic Downtown area of Clarkdale. Current zoning will allow for single family development with a minimum lot size of 10,000 sf. Any higher density will require town approval of rezoning and development plan.

CONTACT FOR MORE INFORMATION

Capri Barney
cbarney@landadvisors.com
928.445.4457

 Land Advisors[®]
ORGANIZATION

928.445.4457 | LandAdvisors.com

CLARKDALE COMMUNITY

Clarkdale was established in 1912 and is renowned as the first master planned community in the State of Arizona. It is situated in the heart of the Verde Valley, at the base of Mingus Mountain, and only 10 minutes from the historic mining town of Jerome and 30 minutes from the exquisite red rocks of Sedona.

Clarkdale offers the small-town experience along with plenty of reasons to stay and play among the local attractions. Attend family-friendly events and concerts throughout the year at its Town Park with its iconic gazebo. Enjoy a day trip on the scenic Verde Canyon Railroad or kayak down the Verde River. Experience the Arizona Copper Art Museum or explore the Sinagua Indian pueblo in Tuzigoot National Monument. At the end of the day, relax at one of Clarkdale's wineries or tasting rooms. Enjoy life and embrace history in the quaint, historic town of Clarkdale.

Downtown Clarkdale



Source: Marine 69-71 / Wikimedia

Verde Canyon Railroad




Source: Pamela Au / shutterstock



LOCALITY MAP

Capri Barney | 928.445.4457 | www.landadvisors.com

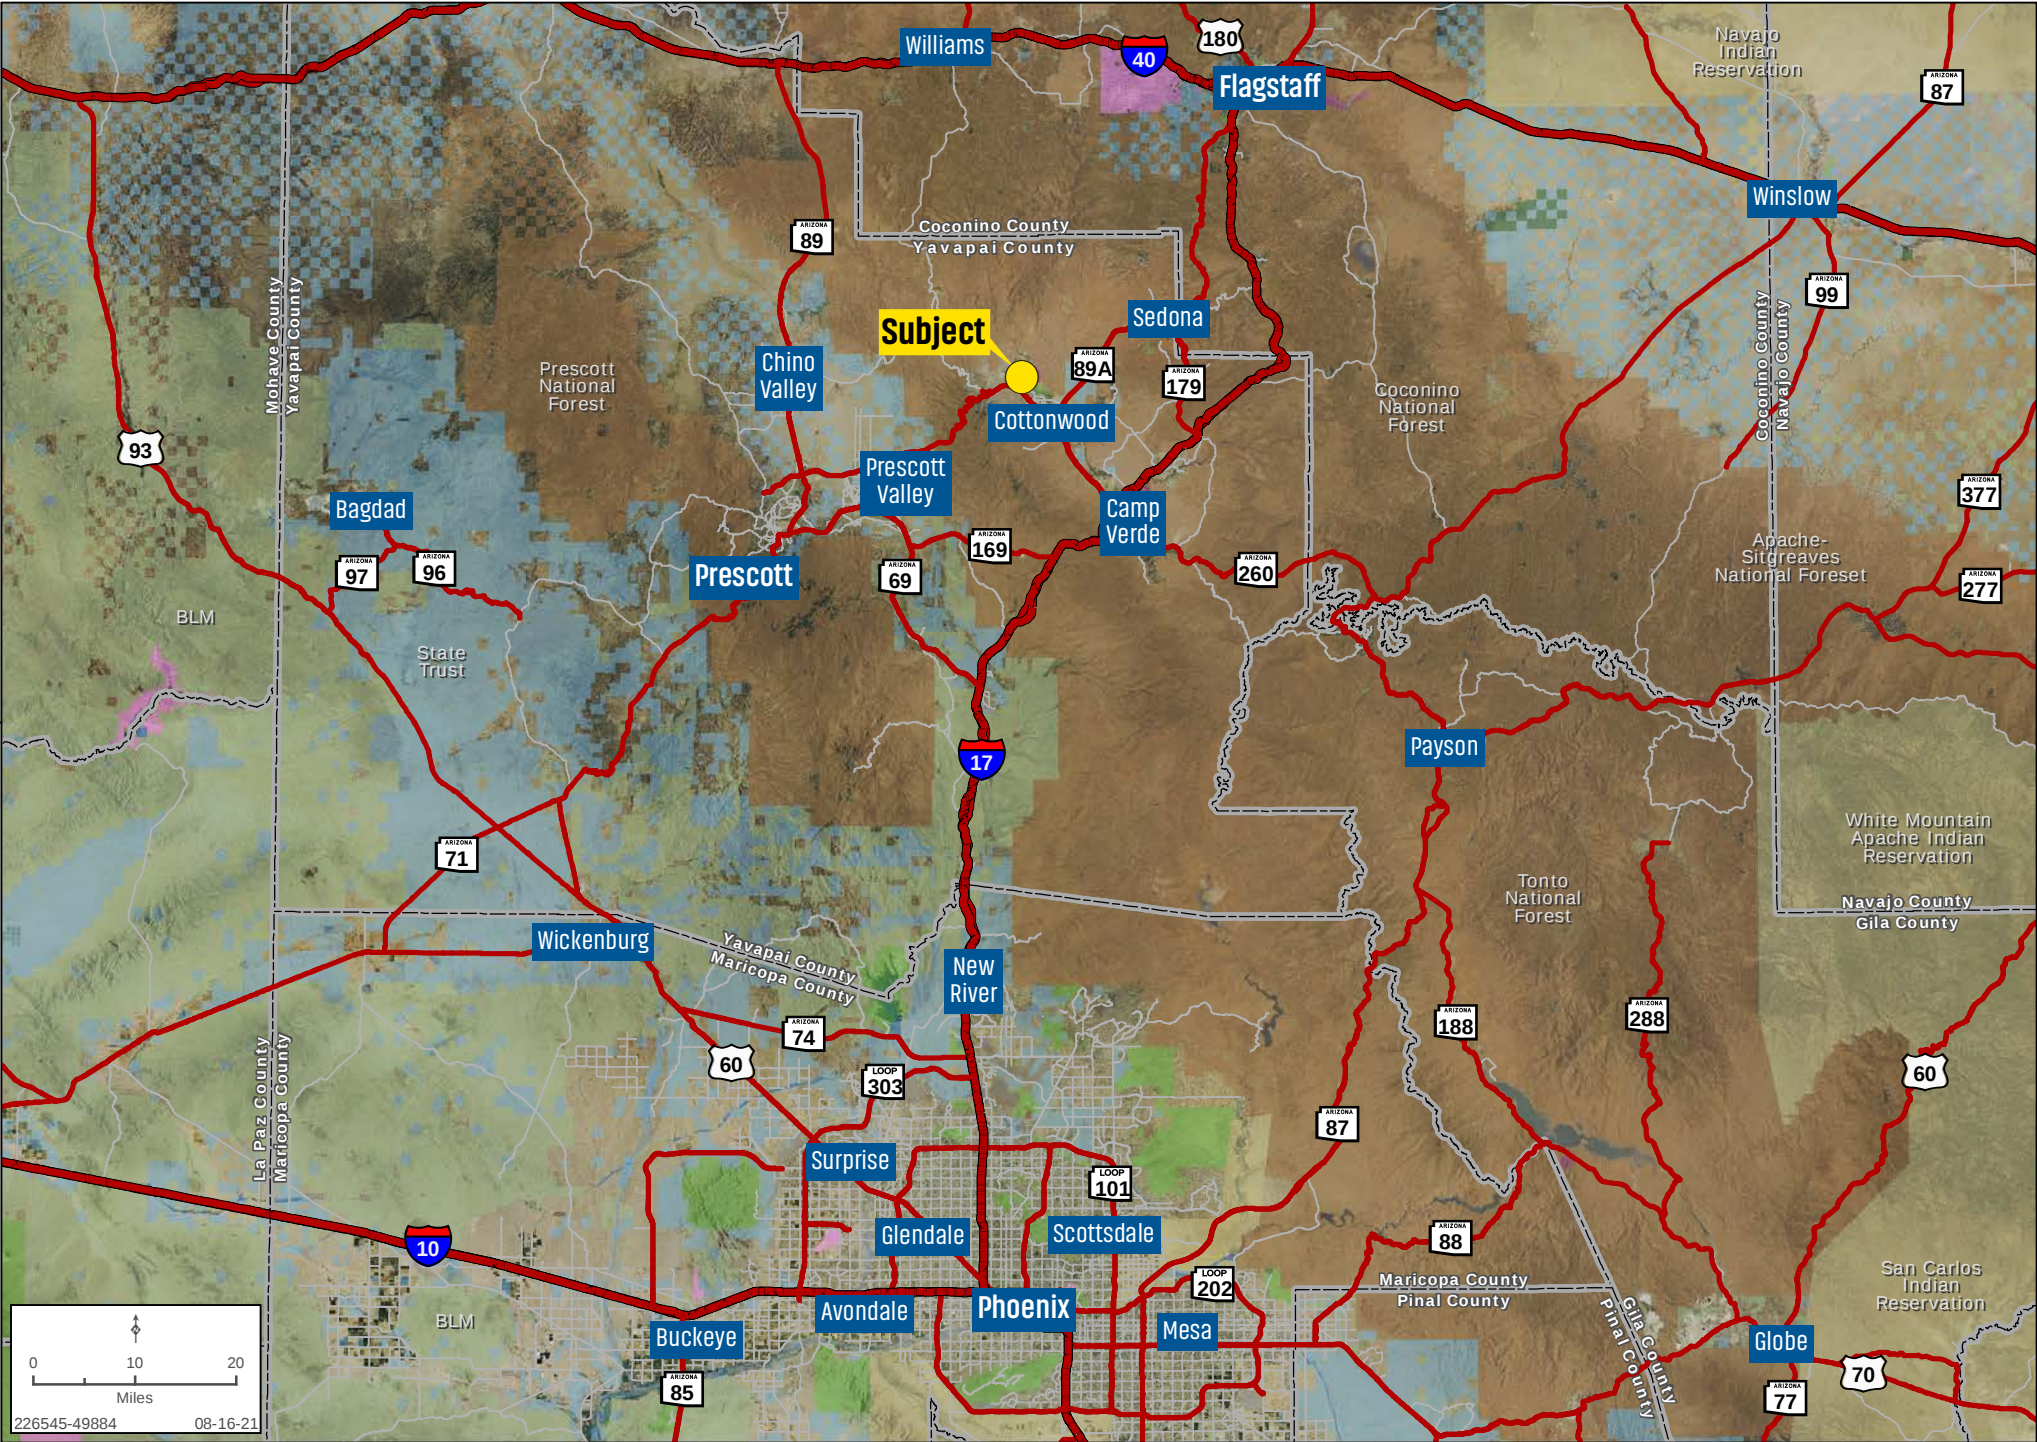

REGIONAL MAP

Capri Barney | 928.445.4457 | www.landadvisors.com



AREA MAP

Capri Barney | 928.445.4457 | www.landadvisors.com



DETAIL MAP

Capri Barney | 928.445.4457 | www.landadvisors.com



CONTOUR MAP

Capri Barney | 928.445.4457 | www.landadvisors.com



RESULTS OF SURVEY





LOCATED IN THE NORTHEAST 1/4 OF SECTION 20,
T.16N., R.3E., G. & S.R.M., YAVAPAI COUNTY, ARIZONA,
ASSESSOR PARCEL 400-06-014,
TOWN OF CLARKDALE

LEGEND

- INDICATES FOUND MONUMENT AS NOTED
- INDICATES FOUND 1/2" REBAR AND PLASTIC CAP STAMPED "LS 4491"
- INDICATES FOUND 1/2" REBAR WITH NO CAP OR TAG
- INDICATES FOUND 1/2" REBAR AND PLASTIC CAP STAMPED "VVS LS 3101"
- INDICATES FOUND 1/2" REBAR WITH OBLITERATED PLASTIC CAP
- INDICATES FOUND 1/2" AND PLASTIC CAP STAMPED "JJ&A LS 19853"
- INDICATES SET 5/8" REBAR AND CAP STAMPED "SEC INC LS 40829"
- INDICATES SET 60D NAIL, SEE CONTROL DATA
- (M) INDICATES MEASURED DIMENSION
- (R1) INDICATES DIMENSIONS PER BOOK 4469 OF OFFICIAL RECORDS, PAGE 707
- (R2) INDICATES DIMENSIONS PER BOOK 5 OF LAND SURVEYS, PAGE 17
- (R3) INDICATES DIMENSIONS PER BOOK 7 OF MAPS AND PLATS, PAGE 61
- INDICATES WIRE FENCE

NOTES

1. A BRASS TAG STAMPED "SEC INC RLS 40829" HAS BEEN ATTACHED TO ALL FOUND MONUMENTS, ACCEPTED AS BEING ON SUBJECT PROPERTY LINE(S), THAT DID NOT HAVE AN IDENTIFYING CAP OR TAG.

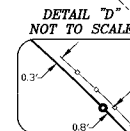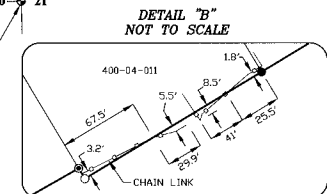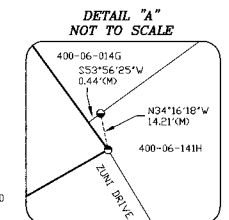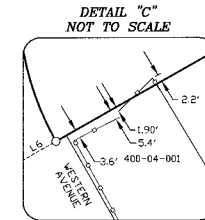

CONTROL DATA

ARIZONA STATE PLANE COORDINATE SYSTEM,
CENTRAL ZONE COORDINATES
GRID NORTH: 1371586.4500 U.S. SURVEY FEET
GRID EAST: 660524.8400 U.S. SURVEY FEET

NAD 83:
LATITUDE: 34°46'11.7223"N
LONGITUDE: 112°02'53.2005"W

SOURCE DATA FOR THESE COORDINATES IS BASED ON OPUS (ONLINE POSITIONING USER SERVICE) CALCULATIONS WITH A SCALE FACTOR OF 0.99974196, RECEIVED FROM OPUS JULY 12, 2017.

ELEVATION: 3424.99'
(NAVD88 (Computed using GCG01203))

CERTIFICATION

I HEREBY CERTIFY THAT THE SURVEY SHOWN HEREON WAS DONE UNDER MY DIRECT SUPERVISION AND THE MEASUREMENTS AS SHOWN ARE TRUE AND CORRECT TO THE BEST OF MY KNOWLEDGE AND BELIEF.



MARK J. FARR
R.L.S. #40829

SCALE: 1" = 100'
0' 50' 100' 200'



825 COVE PARKWAY, SUITE A
COTTONWOOD, ARIZONA 86326
(928) 634-5889
www.sec-landmgt.com

REED

RESULTS OF SURVEY

SECTION 20
T.16N., R.3E.

DATE	DRAWN	SHEET
08/25/17	B.L.S.	1 OF 1
SCALE	CHECKED	17-0810CS
1" = 100'	M.J.F.	ReedClarkdaleBreed- way517ROS.dwg

THIS PLAT DOES NOT SHOW LOCATIONS OF ALL EASEMENTS OR RIGHTS-OF-WAY THAT MAY EXIST ON OR AFFECT THE PROPERTY SHOWN HEREON. A TITLE SEARCH IS RECOMMENDED TO REVEAL THE LOCATIONS AND NATURE OF SAME.

NOTES: These boundaries have been prepared using technical knowledge and skills that would be applied by other qualified professionals who practice in the same area and at the same time. Efforts have been made to be as accurate as possible. However, plans/documents could contain unintentional technical inaccuracies, typographical errors or omissions. Users of these plans/documents should understand that it is highly probable that errors and omissions will occur in any plan/document preparation process.

© 2017, SEC, INC., All Rights Reserved. This document is produced under the United States Copyright Act. No part may be reproduced in any form or by any means or stored in a database or retrieval system, without the prior written permission of SEC, Inc.

TOPOGRAPHY

LOCATED IN THE NORTHEAST 1/4 OF SECTION 20,
T.16N., R.3E., G. & S.R.M., YAVAPAI COUNTY, ARIZONA,
ASSESSOR PARCEL 400-06-014,
TOWN OF CLARKDALE



CONTROL DATA
ARIZONA STATE PLANE COORDINATE SYSTEM,
CENTRAL ZONE COORDINATES
GRID NORTH: 1371596.4500 U.S. SURVEY FEET
GRID EAST: 660524.8400 U.S. SURVEY FEET

NAD 83
LATITUDE: 34°46'11.72723"N
LONGITUDE: 112°02'53.20050"W

SOURCE DATA FOR THESE COORDINATES IS BASED
ON OPUS (ONLINE POSITIONING USER SERVICE)
CALCULATIONS WITH A SCALE FACTOR OF
0.99974196, RECEIVED FROM OPUS
JULY 12, 2017.

ELEVATION: 3424.99'
(NAVD88 (Computed using GEOID12B))

CERTIFICATION
I HEREBY CERTIFY THAT THE SURVEY SHOWN HEREON WAS DONE
UNDER MY DIRECT SUPERVISION AND THE MEASUREMENTS AS SHOWN
ARE TRUE AND CORRECT TO THE BEST OF MY KNOWLEDGE AND BELIEF.



MARK J. FARR
R.L.S. #40829

PHOTO DATE JULY 2017
CONTOUR INTERVAL = 1'
SCALE: 1" = 100'
0' 50' 100' 200'

REED			
 825 COVE PARKWAY, SUITE A COTTONWOOD, ARIZONA 86326 (928) 634-5889 www.sec-landmgt.com			
TOPOGRAPHY SECTION 20 T.16N., R.3E.			
DATE 08/04/17	DRAWN B.L.S.	SHEET 1 OF 1	
SCALE 1" = 100'	CHECKED M.J.F.	17-081025-REED ClarkdaleBrookwaySt AerialTopoPhoto.dwg	

THIS PLAT DOES NOT SHOW LOCATIONS OF ALL EASEMENTS OR RIGHTS-OF-WAY THAT MAY EXIST ON OR AFFECT THE
PROPERTY SHOWN HEREON. A TITLE SEARCH IS RECOMMENDED TO REVEAL THE LOCATIONS AND NATURE OF SAME.

DISCLAIMER: These plans/documents have been prepared using technical knowledge and skills that would be applied by other qualified professionals who practice the same profession in the same area and at the same time. Efforts have been made to be as accurate as possible. However, plans/documents could contain unintentional technical, nomenclature, typographical errors or omissions. Since these plans/documents should understand that it is highly probable that errors and omissions will occur in any plans/documents preparation process.

© 2017, SEC, INC., All Rights Reserved. This document is protected under the United States copyright Act. It may not be reproduced in any form or by any means or stored in a database or retrieval system, without the prior written permission of SEC, Inc.

The information in this document and any attachments regarding any property has been obtained from sources believed reliable, but we have not verified it and we make no guarantee, warranty, or representation as to its accuracy or completeness, and we do not undertake to update or correct any of the information presented. Any projections, opinions, assumptions, or estimates ("forward-looking statements") used are, for example, only and do not represent the current or future performance of the property and actual results may differ materially from such forward-looking statement due to, without limitation, changes in: (i) the market, (ii) governmental legal, regulatory or permitted use changes, and (iii) other factors. You and your advisors should conduct a careful, independent investigation of the property to determine to your satisfaction the property's suitability for your needs. Any reliance on this information is at your own risk and is subject to change, prior sale or complete withdrawal. AZYavapai226545 - May 15, 2024 4:03 PM.



LandAdvisors.com