

EXECUTIVE SUMMARY



OFFERING SUMMARY


Lease Rate:	\$19.00/RSF
Min/Max SF:	198 / 2,694 RSF
Lease Type:	Gross
Expenses:	Utilities and janitorial
Building Size:	40,000 +/- SF
Lot Size:	2.18 Acres
Parking:	95

PROPERTY OVERVIEW

Introducing a prime leasing opportunity at 9245 Calumet Avenue, Munster, IN. This well-appointed property offers an ideal environment for businesses seeking a strategic and modern office space. Boasting a min/max of 198 RSF up to 2,700 RSF or more, the building is designed to accommodate a wide range of professional operations. With well-appointed amenities, ample parking, and customizable office layouts, this property provides the flexibility and functionality needed to create an efficient and productive workspace. Gross rental rate \$19.00/RSF. Tenant expenses are only utilities estimated at \$1.50/USF, premises janitorial and IT services. Optional janitorial premises cleaning is a tenant expense.

LOCATION OVERVIEW

This is a prime location in Munster, located on the west side of Calumet Avenue, ½ mile south of Community Hospital, 2 miles south of I-80/94. This property is centrally located for any tenant in the medical and professional industry. 1/4 mile north of the Centennial Village which is a mix of high-end retail and office space. 28 miles from Chicago. Near Red Lobster, Rosebud Steak House, Kitaro Surf and Turf, El Salto, The Great Greek Mediterranean Grill, City Grill, Cafe Borgia and so much more! 2025 traffic count on Calumet Ave 30,297/day.

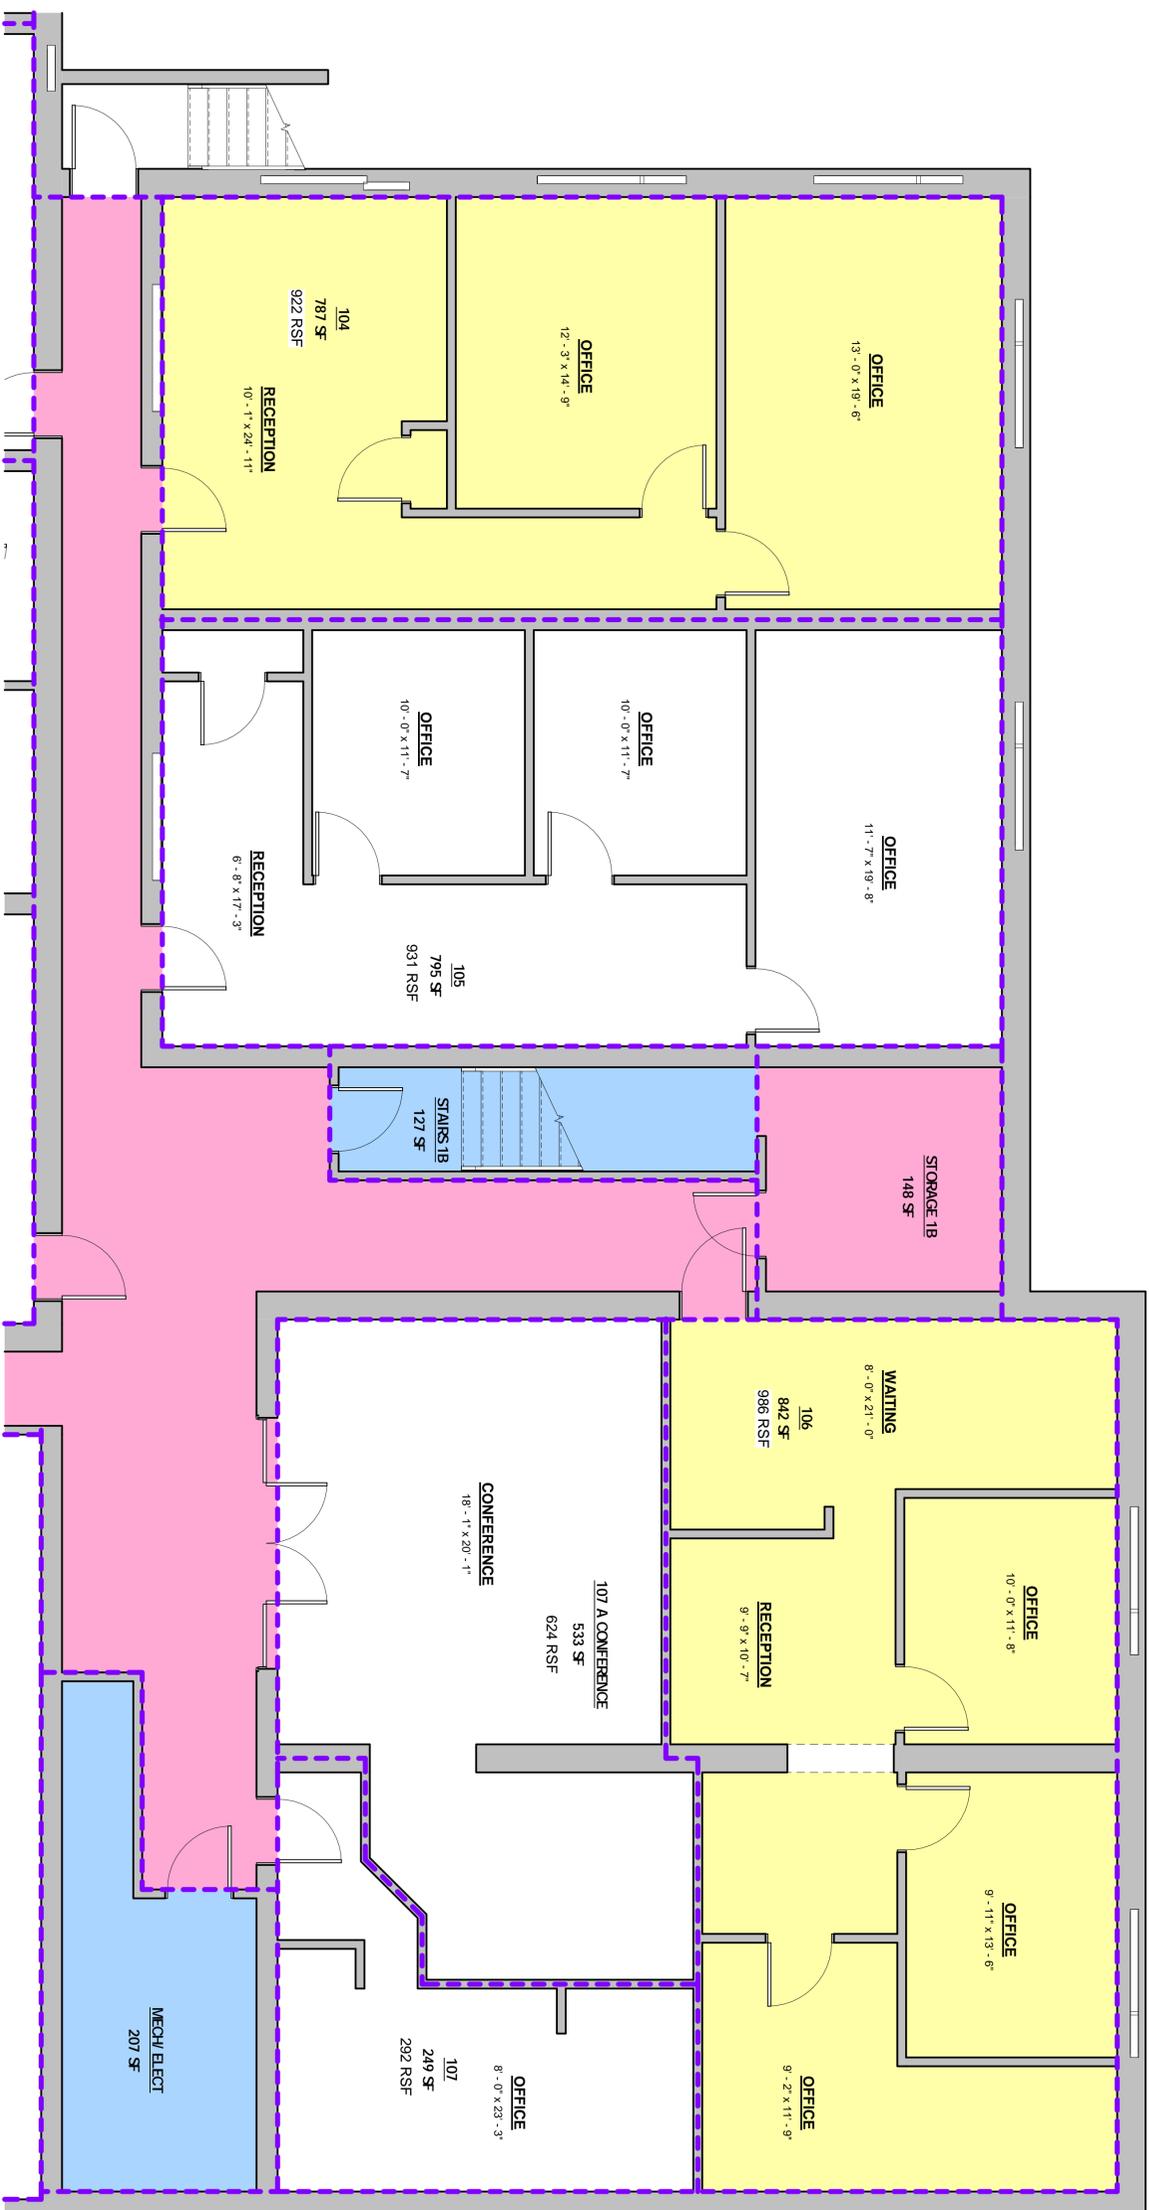

1 LL PLAN EAST
1/4" = 1'-0"

- FAIRMONT BUILDING**
- BLDG SERVICE AREA
 - FLOOR SERVICE AREA
 - TENANT USEABLE AREA
 - VACANT

ALL IDEAS, DESIGNS, ARRANGEMENTS, AND PLANS INDICATED OR REPRESENTED BY THIS DRAWING ARE OWNED BY AND THE PROPERTY OF RHODY ARCHITECTURAL DESIGNS, LLC AND WERE CREATED, EVOLVED, AND DEVELOPED FOR USE ON AND IN CONNECTION WITH THE SPECIFIED PROJECT. NONE OF SUCH IDEAS, DESIGNS, ARRANGEMENTS, OR PLANS SHALL BE USED BY OR DISCLOSED TO ANY PERSON, FIRM, OR CORPORATION FOR ANY PURPOSE WHATSOEVER WITHOUT THE WRITTEN PERMISSION OF RHODY ARCHITECTURAL DESIGNS, LLC.

WRITTEN DIMENSIONS ON THESE DRAWINGS SHALL HAVE A PRECEDENCE OVER SCALED DIMENSIONS. CONTRACTORS SHALL VERIFY AND BE RESPONSIBLE FOR ALL DIMENSIONS AND CONDITIONS ON THE JOB AND THIS OFFICE MUST BE NOTIFIED OF ANY VARIATIONS FROM THE DIMENSIONS AND CONDITIONS SHOWN BY THESE DRAWINGS.




RHODY ARCHITECTURAL DESIGNS
PO BOX 165, ST. JOHN, IN 46373
P: 219-718-0086 . F: 219-365-5188
www.rhodydesigns.com

PROPOSED PROJECT FOR:
FAIRMONT BUILDING
1ST AM. MGMT CO, INC
9245 CALUMET AVE, MUNSTER, IN

DESCRIPTION
LOWER LEVEL

JOB NUMBER
25152
DATE
REV 1/29/26
SHEET

A1 EAST

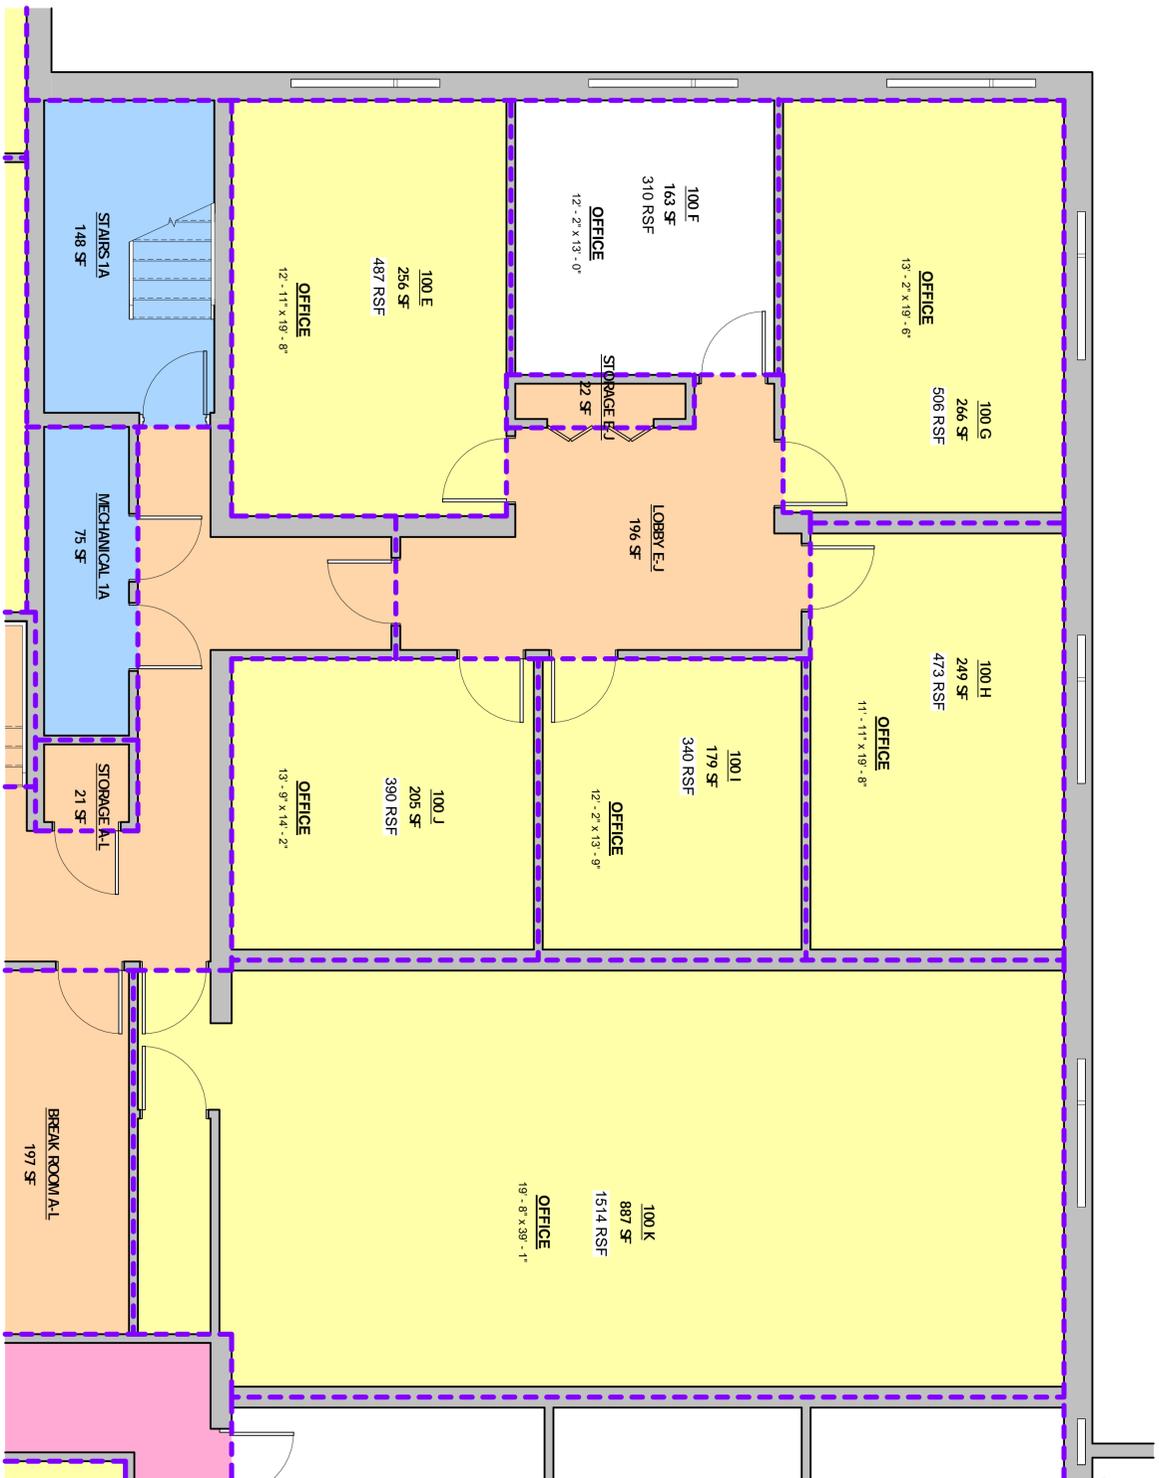

1 LL PLAN-NE
1/4" = 1'-0"

- FAIRMONT BUILDING**
- BLDG SERVICE AREA
 - FLOOR SERVICE AREA
 - TENANT ANCILLARY AREA
 - TENANT USEABLE AREA
 - VACANT

FAIRMONT BUILDING

BLDG SERVICE AREA

FLOOR SERVICE AREA

TENANT ANCILLARY AREA

TENANT USEABLE AREA

VACANT

ALL IDEAS, DESIGNS, ARRANGEMENTS, AND PLANS INDICATED OR REPRESENTED BY THIS DRAWING ARE OWNED BY AND THE PROPERTY OF RHODY ARCHITECTURAL DESIGNS, LLC AND WERE CREATED, EVOLVED, AND DEVELOPED FOR USE ON AND IN CONNECTION WITH THE SPECIFIED PROJECT. NONE OF SUCH IDEAS, DESIGNS, ARRANGEMENTS, OR PLANS SHALL BE USED BY OR DISCLOSED TO ANY PERSON, FIRM, OR CORPORATION FOR ANY PURPOSE WHATSOEVER WITHOUT THE WRITTEN PERMISSION OF RHODY ARCHITECTURAL DESIGNS, LLC.

WRITTEN DIMENSIONS ON THESE DRAWINGS SHALL HAVE A PRECEDENCE OVER SCALED DIMENSIONS. CONTRACTORS SHALL VERIFY AND BE RESPONSIBLE FOR ALL DIMENSIONS AND CONDITIONS ON THE JOB AND THIS OFFICE MUST BE NOTIFIED OF ANY VARIATIONS FROM THE DIMENSIONS AND CONDITIONS SHOWN BY THESE DRAWINGS.




RHODY ARCHITECTURAL DESIGNS
PO BOX 165, ST. JOHN, IN 46373
P: 219-718-0086 . F: 219-365-5188
www.rhodydesigns.com

PROPOSED PROJECT FOR:
FAIRMONT BUILDING
1ST AM. MGMT CO, INC
9245 CALUMET AVE, MUNSTER, IN

DESCRIPTION
LOWER LEVEL

JOB NUMBER
25152
DATE
REV 1/23/26
SHEET

A1 NE

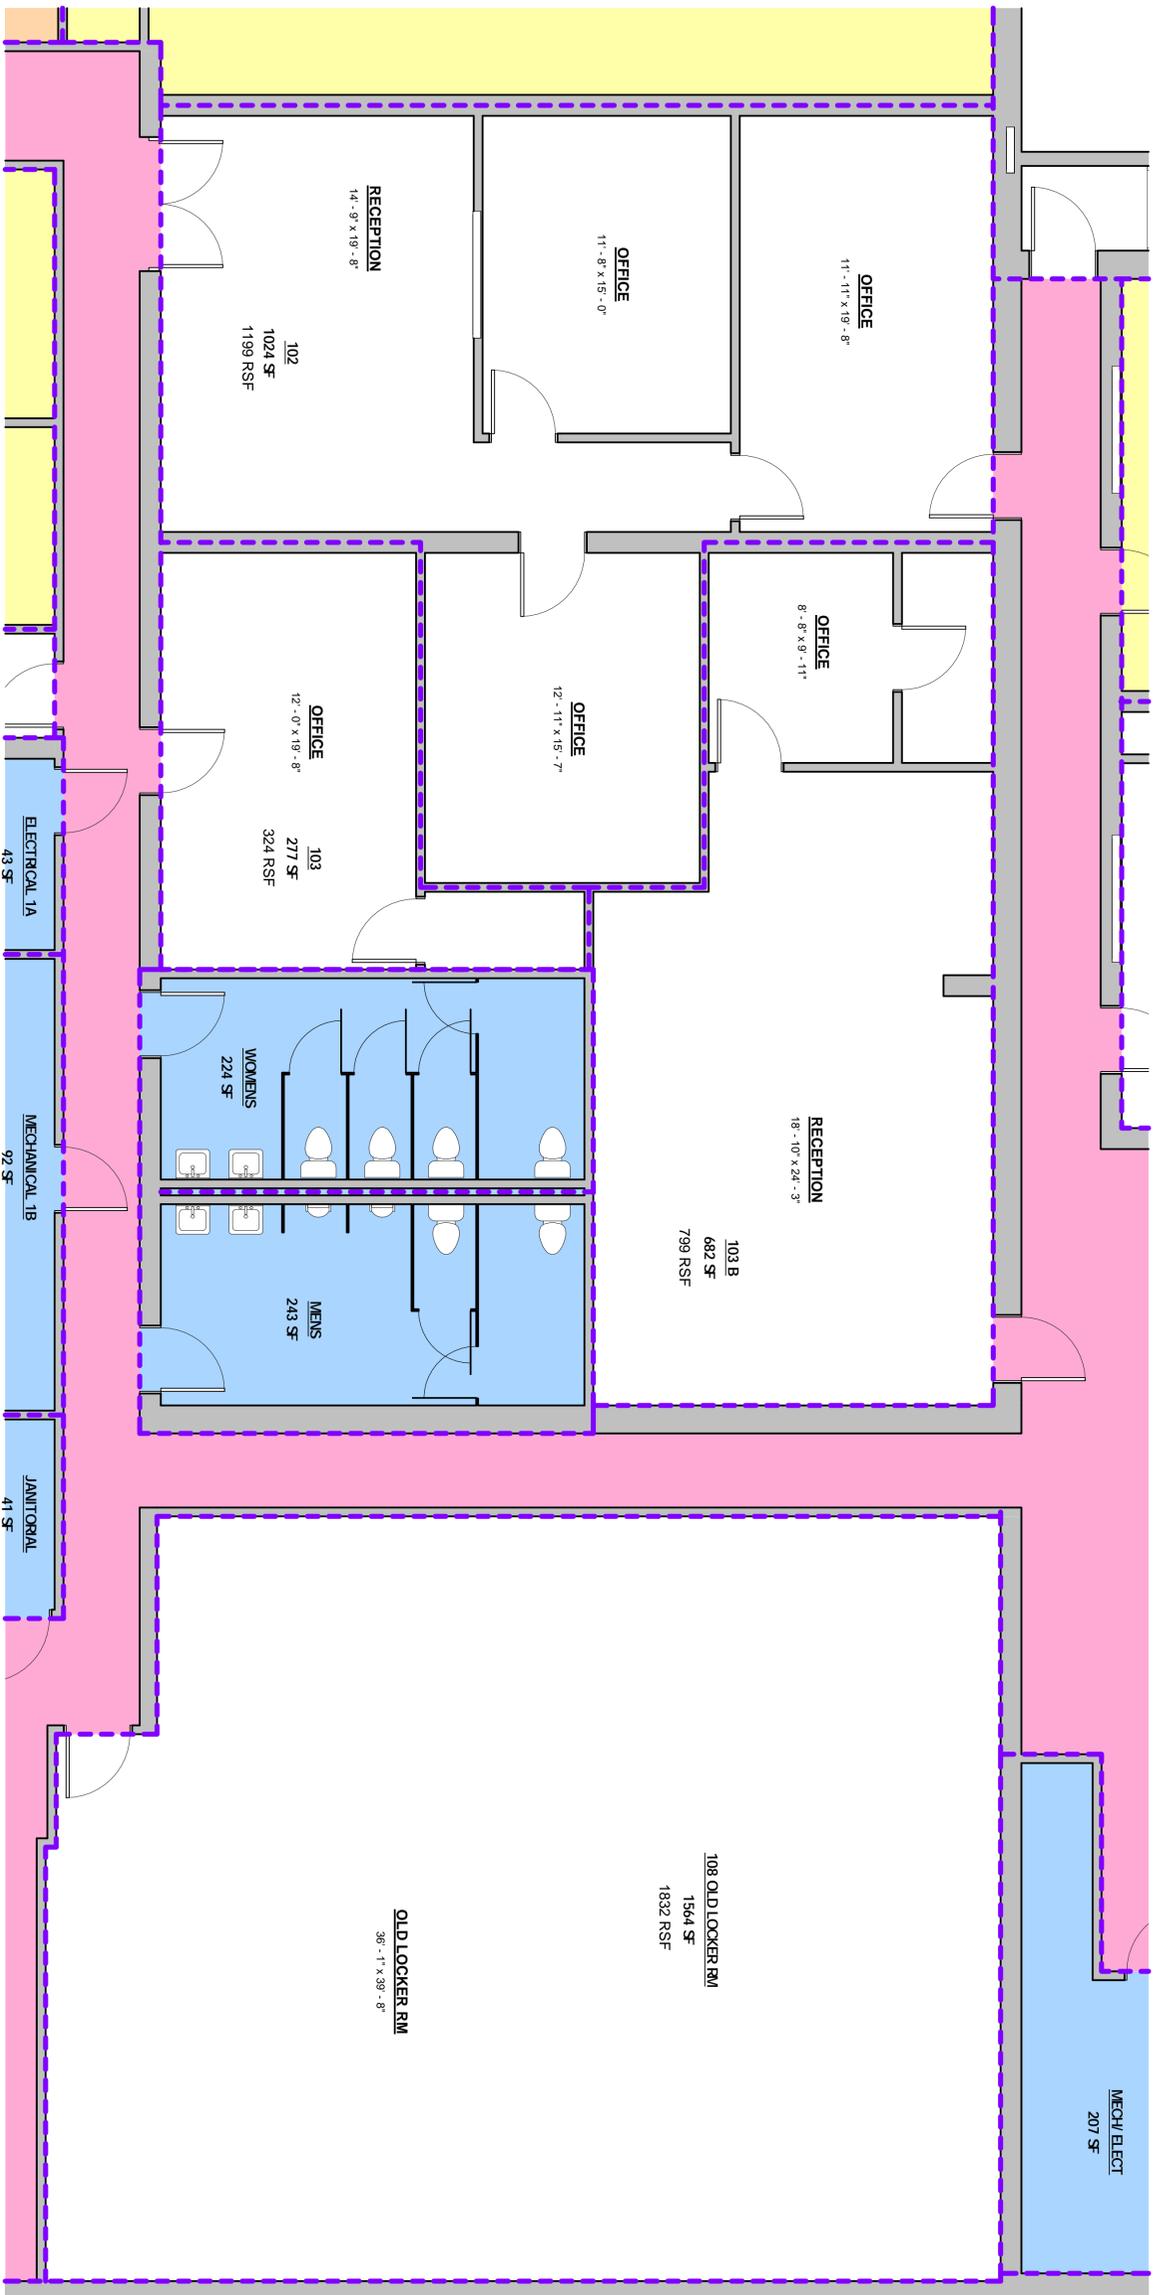

1 LL PLANS SE
1/4" = 1'-0"

- FAIRMONT BUILDING**
- BLDG SERVICE AREA
 - FLOOR SERVICE AREA
 - TENANT ANCILLARY AREA
 - TENANT USEABLE AREA
 - VACANT

PROPOSED PROJECT FOR:

FAIRMONT BUILDING

1ST AM. MGMT CO, INC
9245 CALUMET AVE, MUNSTER, IN

RHODY ARCHITECTURAL DESIGNS

PO BOX 165, ST. JOHN, IN 46373
P: 219-718-0086 . F: 219-365-5188
www.rhodydesigns.com

ALL IDEAS, DESIGNS, ARRANGEMENTS, AND PLANS INDICATED OR REPRESENTED BY THIS DRAWING ARE OWNED BY AND THE PROPERTY OF RHODY ARCHITECTURAL DESIGNS, LLC AND WERE CREATED, EVOLVED, AND DEVELOPED FOR USE ON AND IN CONNECTION WITH THE SPECIFIED PROJECT. NONE OF SUCH IDEAS, DESIGNS, ARRANGEMENTS, OR PLANS SHALL BE USED BY OR DISCLOSED TO ANY PERSON, FIRM, OR CORPORATION FOR ANY PURPOSE WHATSOEVER WITHOUT THE WRITTEN PERMISSION OF RHODY ARCHITECTURAL DESIGNS, LLC.

WRITTEN DIMENSIONS ON THESE DRAWINGS SHALL HAVE A PRECEDENCE OVER SCALED DIMENSIONS. CONTRACTORS SHALL VERIFY, AND BE RESPONSIBLE FOR ALL DIMENSIONS AND CONDITIONS ON THE JOB AND THIS OFFICE MUST BE NOTIFIED OF ANY VARIATIONS FROM THE DIMENSIONS AND CONDITIONS SHOWN BY THESE DRAWINGS.



COPYRIGHT © BY:
RHODY ARCHITECTURAL DESIGNS, LLC
ALL RIGHTS RESERVED


DESCRIPTION
LOWER LEVEL

JOB NUMBER
25152

DATE
REV 1/29/26

SHEET

A1 SE

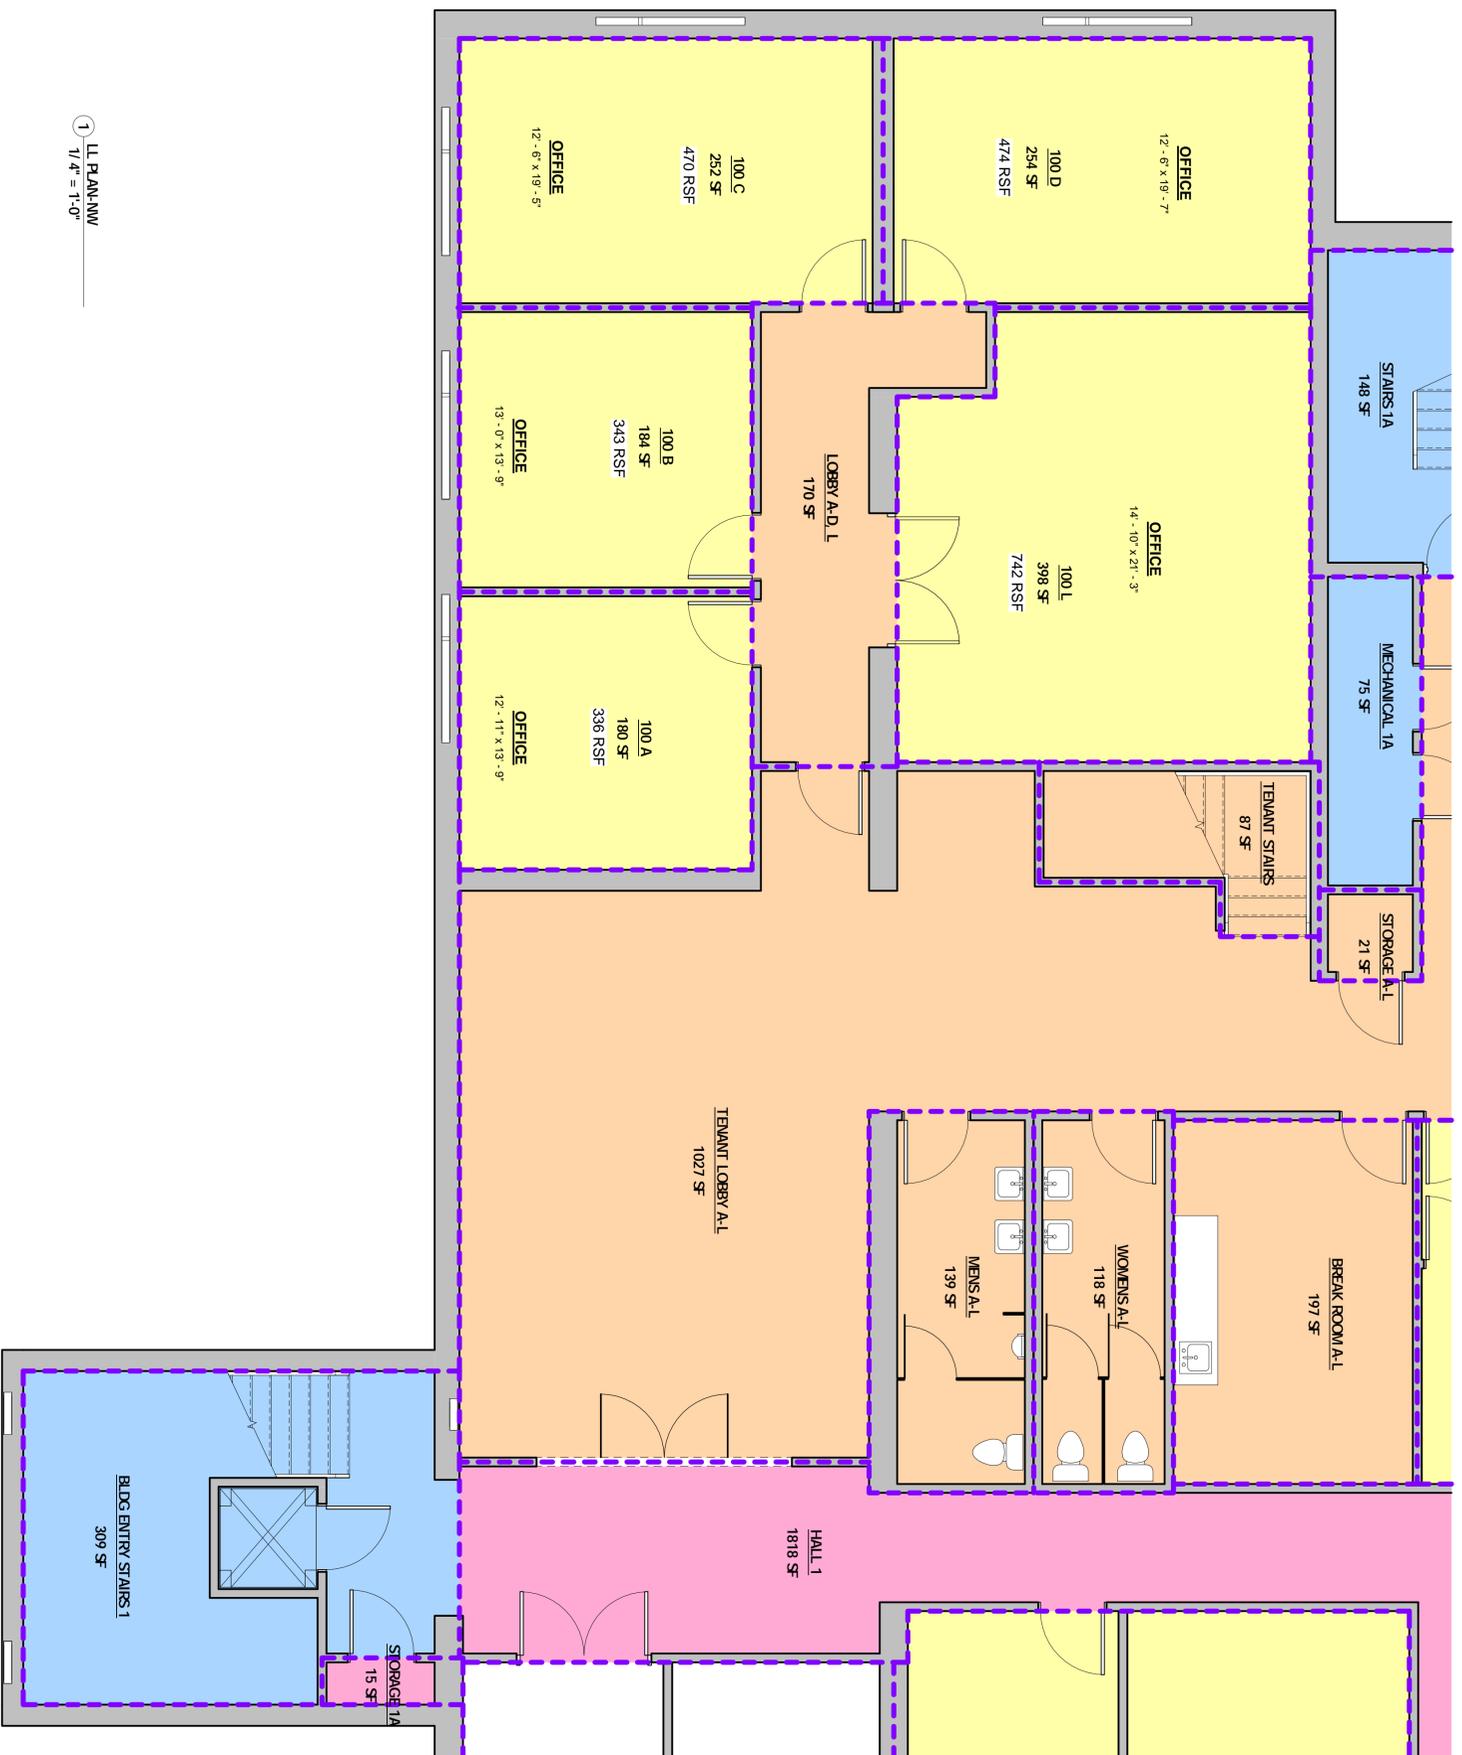

1 LL PLAN-NW
1/4" = 1'-0"

- FAIRMONT BUILDING**
- BLDG SERVICE AREA
 - FLOOR SERVICE AREA
 - TENANT ANCILLARY AREA
 - TENANT USEABLE AREA
 - VACANT

DESCRIPTION
LOWER LEVEL

JOB NUMBER
25152

DATE
REV 1/29/26

SHEET

A1 NW

PROPOSED PROJECT FOR:
FAIRMONT BUILDING
1ST AM. MGMT CO, INC
9245 CALUMET AVE, MUNSTER, IN

RHODY ARCHITECTURAL DESIGNS
PO BOX 165, ST. JOHN, IN 46373
P: 219-718-0086 . F: 219-365-5188
www.rhodydesigns.com

ALL IDEAS, DESIGNS, ARRANGEMENTS, AND PLANS INDICATED OR REPRESENTED BY THIS DRAWING ARE OWNED BY AND THE PROPERTY OF RHODY ARCHITECTURAL DESIGNS, LLC AND WERE CREATED, EVOLVED, AND DEVELOPED FOR USE ON, AND IN CONNECTION WITH THE SPECIFIED PROJECT. NONE OF SUCH IDEAS, DESIGNS, ARRANGEMENTS, OR PLANS SHALL BE USED BY OR DISCLOSED TO ANY PERSON, FIRM, OR CORPORATION FOR ANY PURPOSE WHATSOEVER WITHOUT THE WRITTEN PERMISSION OF RHODY ARCHITECTURAL DESIGNS, LLC.

WRITTEN DIMENSIONS ON THESE DRAWINGS SHALL HAVE A PRECEDENCE OVER SCALED DIMENSIONS. CONTRACTORS SHALL VERIFY AND BE RESPONSIBLE FOR ALL DIMENSIONS AND CONDITIONS ON THE JOB AND THIS OFFICE MUST BE NOTIFIED OF ANY VARIATIONS FROM THE DIMENSIONS AND CONDITIONS SHOWN BY THESE DRAWINGS.


COPYRIGHT © BY:
RHODY ARCHITECTURAL DESIGNS, LLC
ALL RIGHTS RESERVED



1 LL PLAN SW
1/4" = 1'-0"

- FAIRMONT BUILDING**
- BLDG SERVICE AREA
 - FLOOR SERVICE AREA
 - TENANT ANCILLARY AREA
 - TENANT USEABLE AREA
 - VACANT

DESCRIPTION
LOWER LEVEL

JOB NUMBER
25152

DATE
REV 1/29/26

SHEET

A1 SW


PROPOSED PROJECT FOR:
FAIRMONT BUILDING
1ST AM. MGMT CO, INC
9245 CALUMET AVE, MUNSTER, IN

RHODY ARCHITECTURAL DESIGNS
PO BOX 165, ST. JOHN, IN 46373
P: 219-718-0086 . F: 219-365-5188
www.rhodydesigns.com

ALL IDEAS, DESIGNS, ARRANGEMENTS, AND PLANS INDICATED OR REPRESENTED BY THIS DRAWING ARE OWNED BY AND THE PROPERTY OF RHODY ARCHITECTURAL DESIGNS, LLC AND WERE CREATED, DEVELOPED, AND DEVELOPED FOR USE ON, AND IN CONNECTION WITH THE SPECIFIED PROJECT. NONE OF SUCH IDEAS, DESIGNS, ARRANGEMENTS, OR PLANS SHALL BE USED BY OR DISCLOSED TO ANY PERSON, FIRM, OR CORPORATION FOR ANY PURPOSE WHATSOEVER WITHOUT THE WRITTEN PERMISSION OF RHODY ARCHITECTURAL DESIGNS, LLC.

WRITTEN DIMENSIONS ON THESE DRAWINGS SHALL HAVE A PRECEDENCE OVER SCALED DIMENSIONS. CONTRACTORS SHALL VERIFY AND BE RESPONSIBLE FOR ALL DIMENSIONS AND CONDITIONS ON THE JOB AND THIS OFFICE MUST BE NOTIFIED OF ANY VARIATIONS FROM THE DIMENSIONS AND CONDITIONS SHOWN BY THESE DRAWINGS.


COPYRIGHT © BY:
RHODY ARCHITECTURAL DESIGNS, LLC
ALL RIGHTS RESERVED

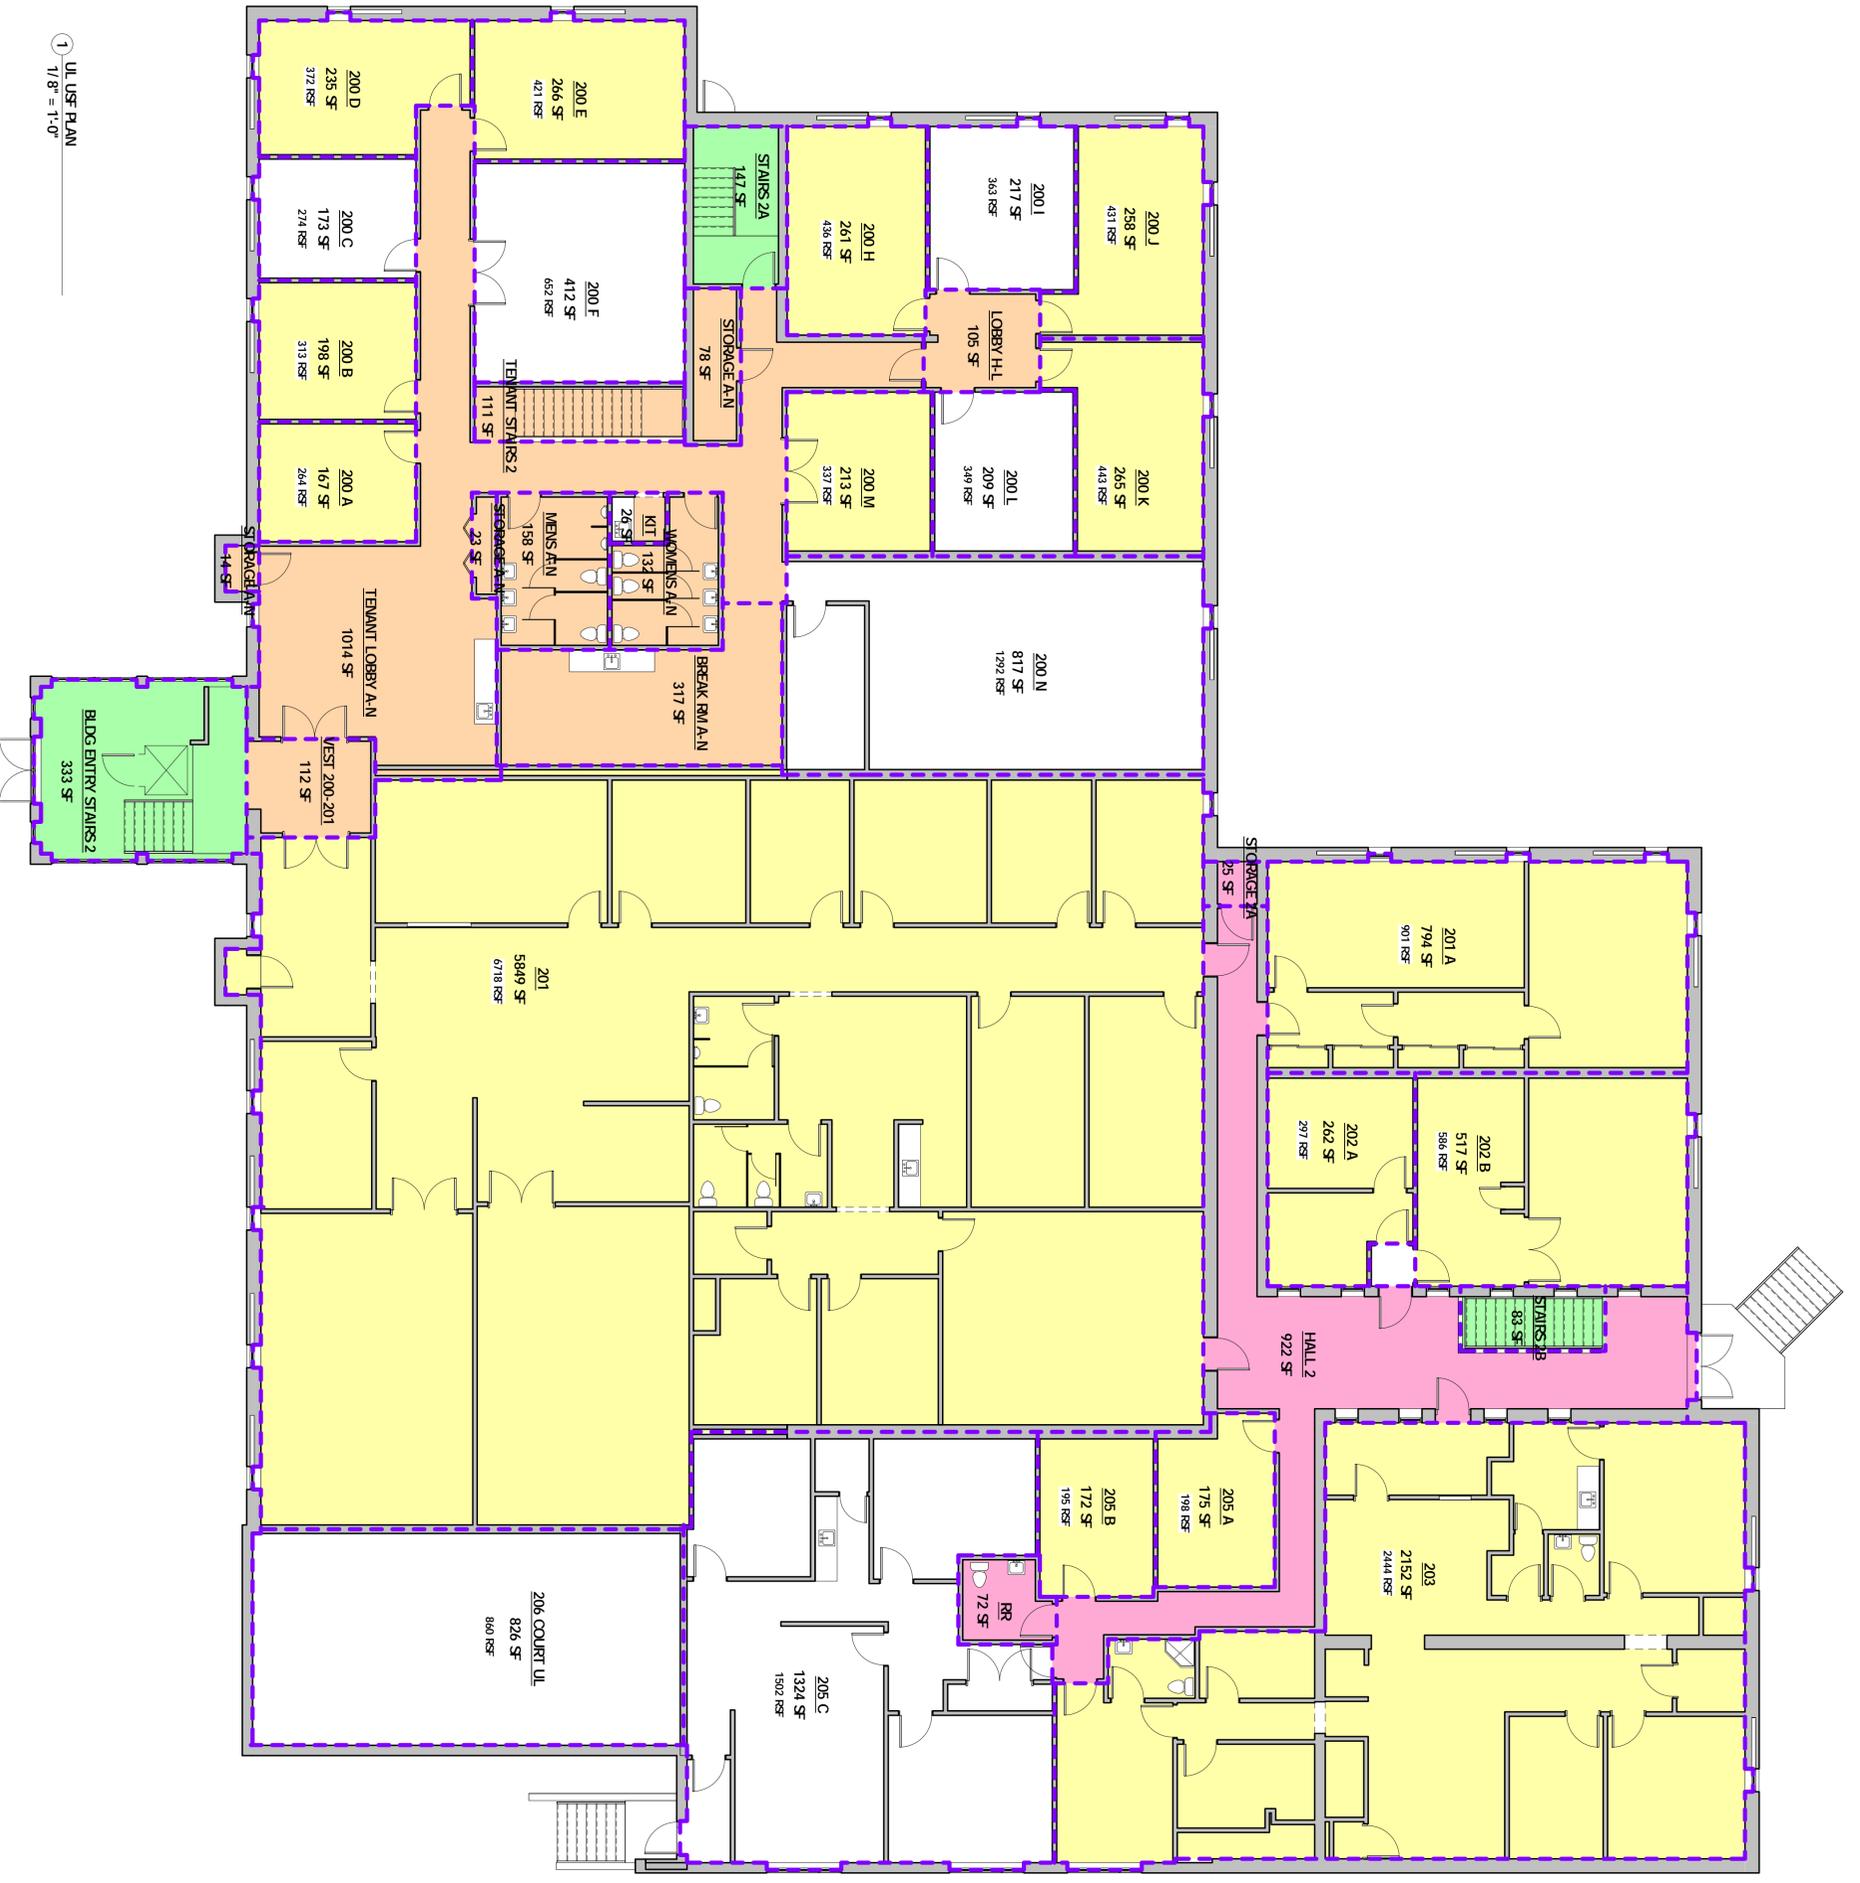

- FAIRMONT BUILDING**
- FLOOR SERVICE AREA
 - MAJOR VERTICAL PENETRATION
 - TENANT ANCILLARY AREA
 - TENANT USEABLE AREA
 - VACANT

1 UL USE PLAN
1/8" = 1'-0"

DESCRIPTION	UPPER LEVEL
JOB NUMBER	25152
DATE	REV 1/29/26
SHEET	A2


PROPOSED PROJECT FOR:
FAIRMONT BUILDING
 1ST AM. MGMT CO, INC
 9245 CALUMET AVE, MUNSTER, IN

RHODY ARCHITECTURAL DESIGNS
 PO BOX 165, ST. JOHN, IN 46373
 P: 219-718-0086 . F: 219-365-5188
 www.rhodydesigns.com

ALL IDEAS, DESIGNS, ARRANGEMENTS, AND PLANS INDICATED OR REPRESENTED BY THIS DRAWING ARE OWNED BY AND THE PROPERTY OF RHODY ARCHITECTURAL DESIGNS, LLC AND WERE CREATED, DEVELOPED, AND DESIGNED FOR USE ON AND IN CONNECTION WITH THE SPECIFIED PROJECT. NONE OF SUCH IDEAS, DESIGNS, ARRANGEMENTS, OR PLANS SHALL BE USED BY OR DISCLOSED TO ANY PERSON, FIRM, OR CORPORATION FOR ANY PURPOSE WHATSOEVER WITHOUT THE WRITTEN PERMISSION OF RHODY ARCHITECTURAL DESIGNS, LLC.

WRITTEN DIMENSIONS ON THESE DRAWINGS SHALL HAVE A PRECEDENCE OVER SCALED DIMENSIONS. CONTRACTORS SHALL VERIFY AND BE RESPONSIBLE FOR ALL DIMENSIONS AND CONDITIONS ON THE JOB AND THIS OFFICE MUST BE NOTIFIED OF ANY VARIATIONS FROM THE DIMENSIONS AND CONDITIONS SHOWN BY THESE DRAWINGS.



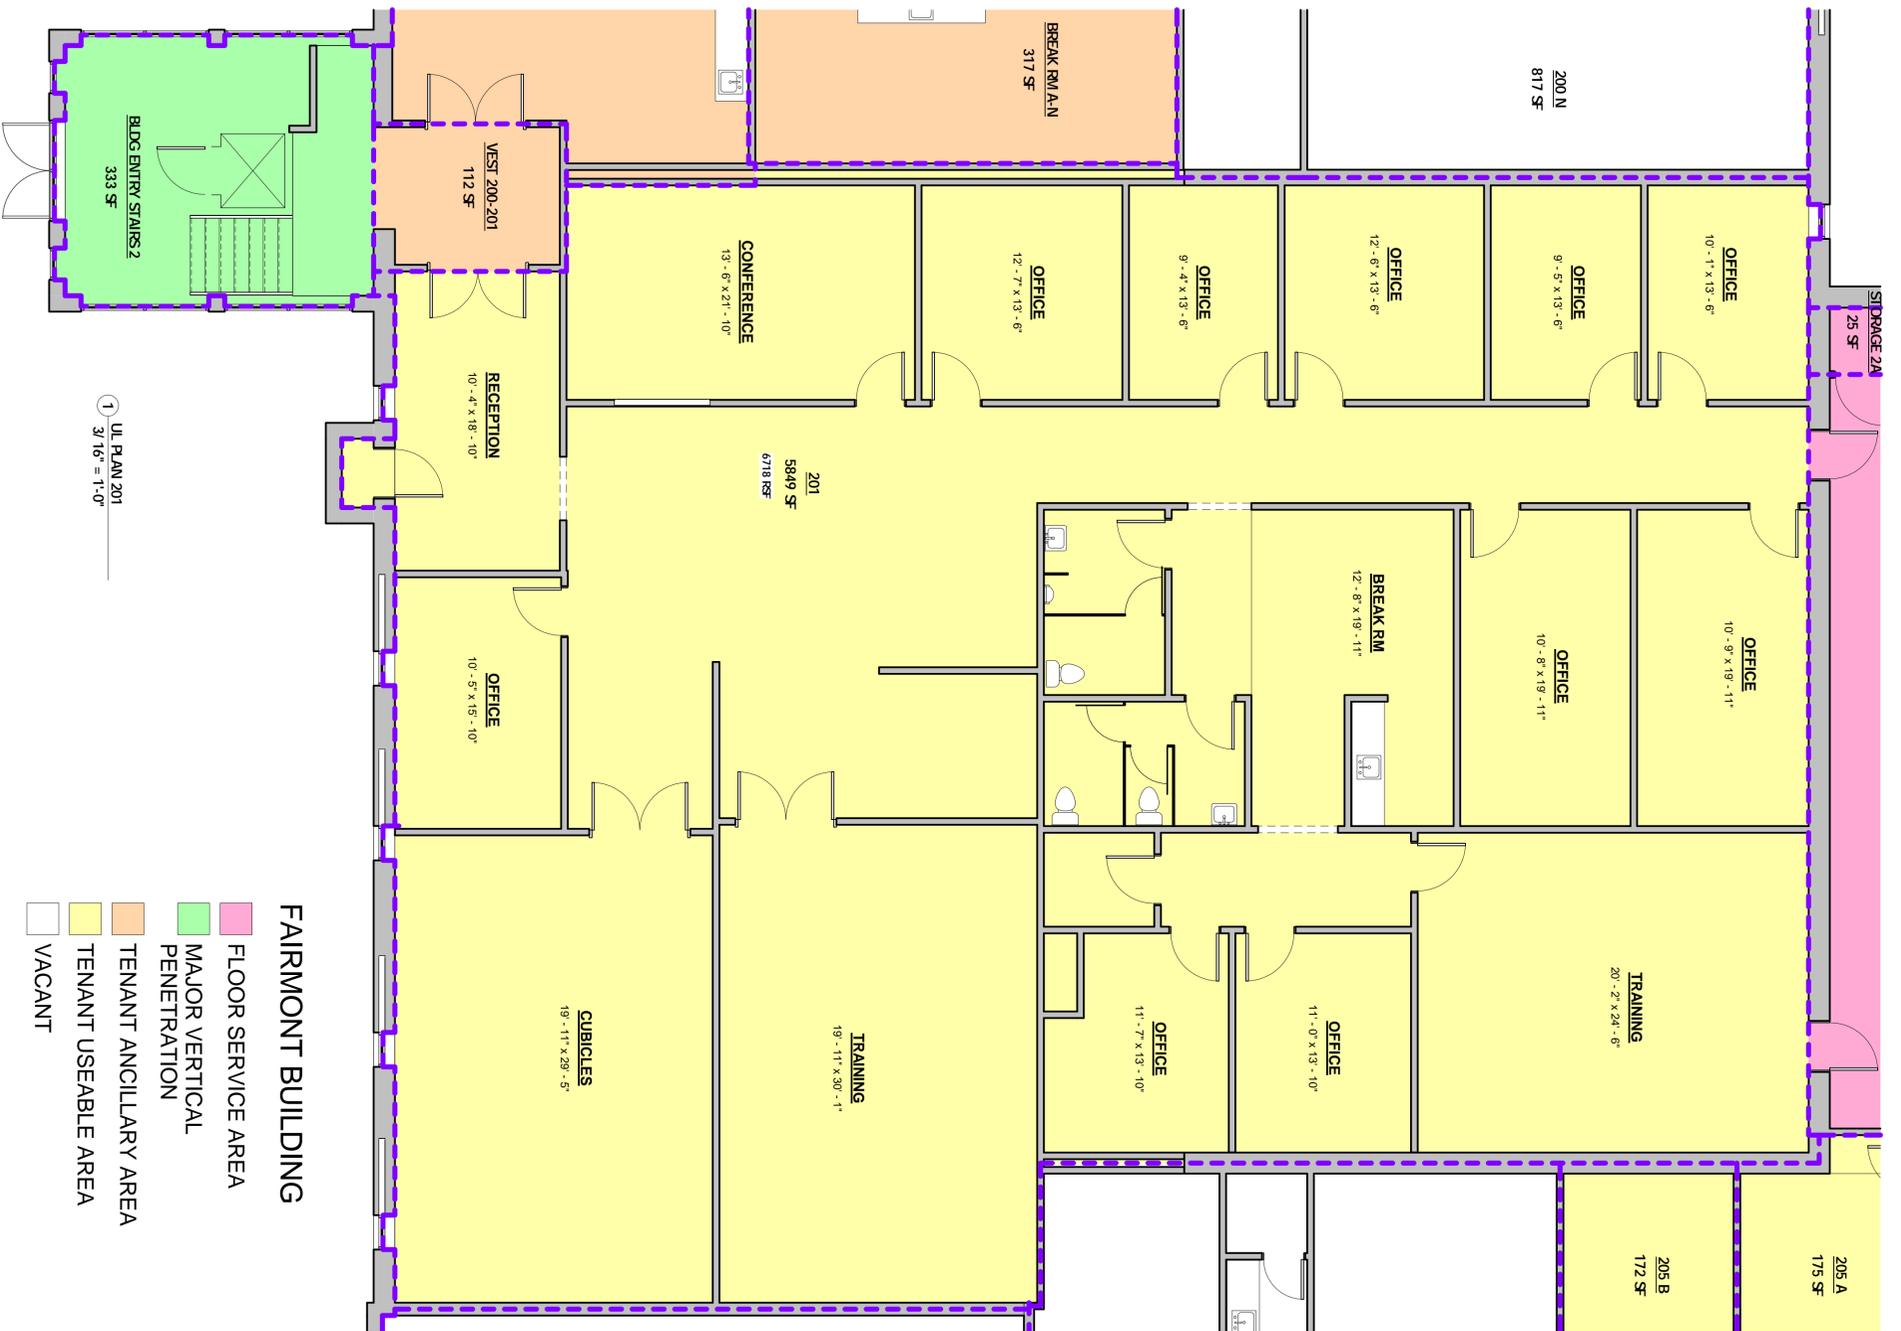

FAIRMONT BUILDING

- FLOOR SERVICE AREA
- MAJOR VERTICAL PENETRATION
- TENANT ANCILLARY AREA
- TENANT USEABLE AREA
- VACANT

1 UL PLAN 201
3/16" = 1'-0"

PROPOSED PROJECT FOR:

FAIRMONT BUILDING

1ST AM. MGMT CO, INC
9245 CALUMET AVE, MUNSTER, IN

RHODY ARCHITECTURAL DESIGNS

PO BOX 165, ST. JOHN, IN 46373
P: 219-718-0086 . F: 219-365-5188
www.rhodydesigns.com

ALL IDEAS, DESIGNS, ARRANGEMENTS, AND PLANS INDICATED OR REPRESENTED BY THIS DRAWING ARE OWNED BY AND THE PROPERTY OF RHODY ARCHITECTURAL DESIGNS, LLC AND WERE CREATED, EVOLVED, AND DEVELOPED FOR USE ON AND IN CONNECTION WITH THE SPECIFIED PROJECT. NONE OF SUCH IDEAS, DESIGNS, ARRANGEMENTS, OR PLANS SHALL BE USED BY OR DISCLOSED TO ANY PERSON, FIRM, OR CORPORATION FOR ANY PURPOSE WHATSOEVER WITHOUT THE WRITTEN PERMISSION OF RHODY ARCHITECTURAL DESIGNS, LLC.

WRITTEN DIMENSIONS ON THESE DRAWINGS SHALL HAVE A PRECEDENCE OVER SCALED DIMENSIONS. CONTRACTORS SHALL VERIFY AND BE RESPONSIBLE FOR ALL DIMENSIONS AND CONDITIONS ON THE JOB AND THIS OFFICE MUST BE NOTIFIED OF ANY VARIATIONS FROM THE DIMENSIONS AND CONDITIONS SHOWN BY THESE DRAWINGS.



COPYRIGHT © BY:
RHODY ARCHITECTURAL DESIGNS, LLC
ALL RIGHTS RESERVED


DESCRIPTION
UPPER LEVEL

JOB NUMBER
25152

DATE
REV 1/23/26

SHEET

A2 201

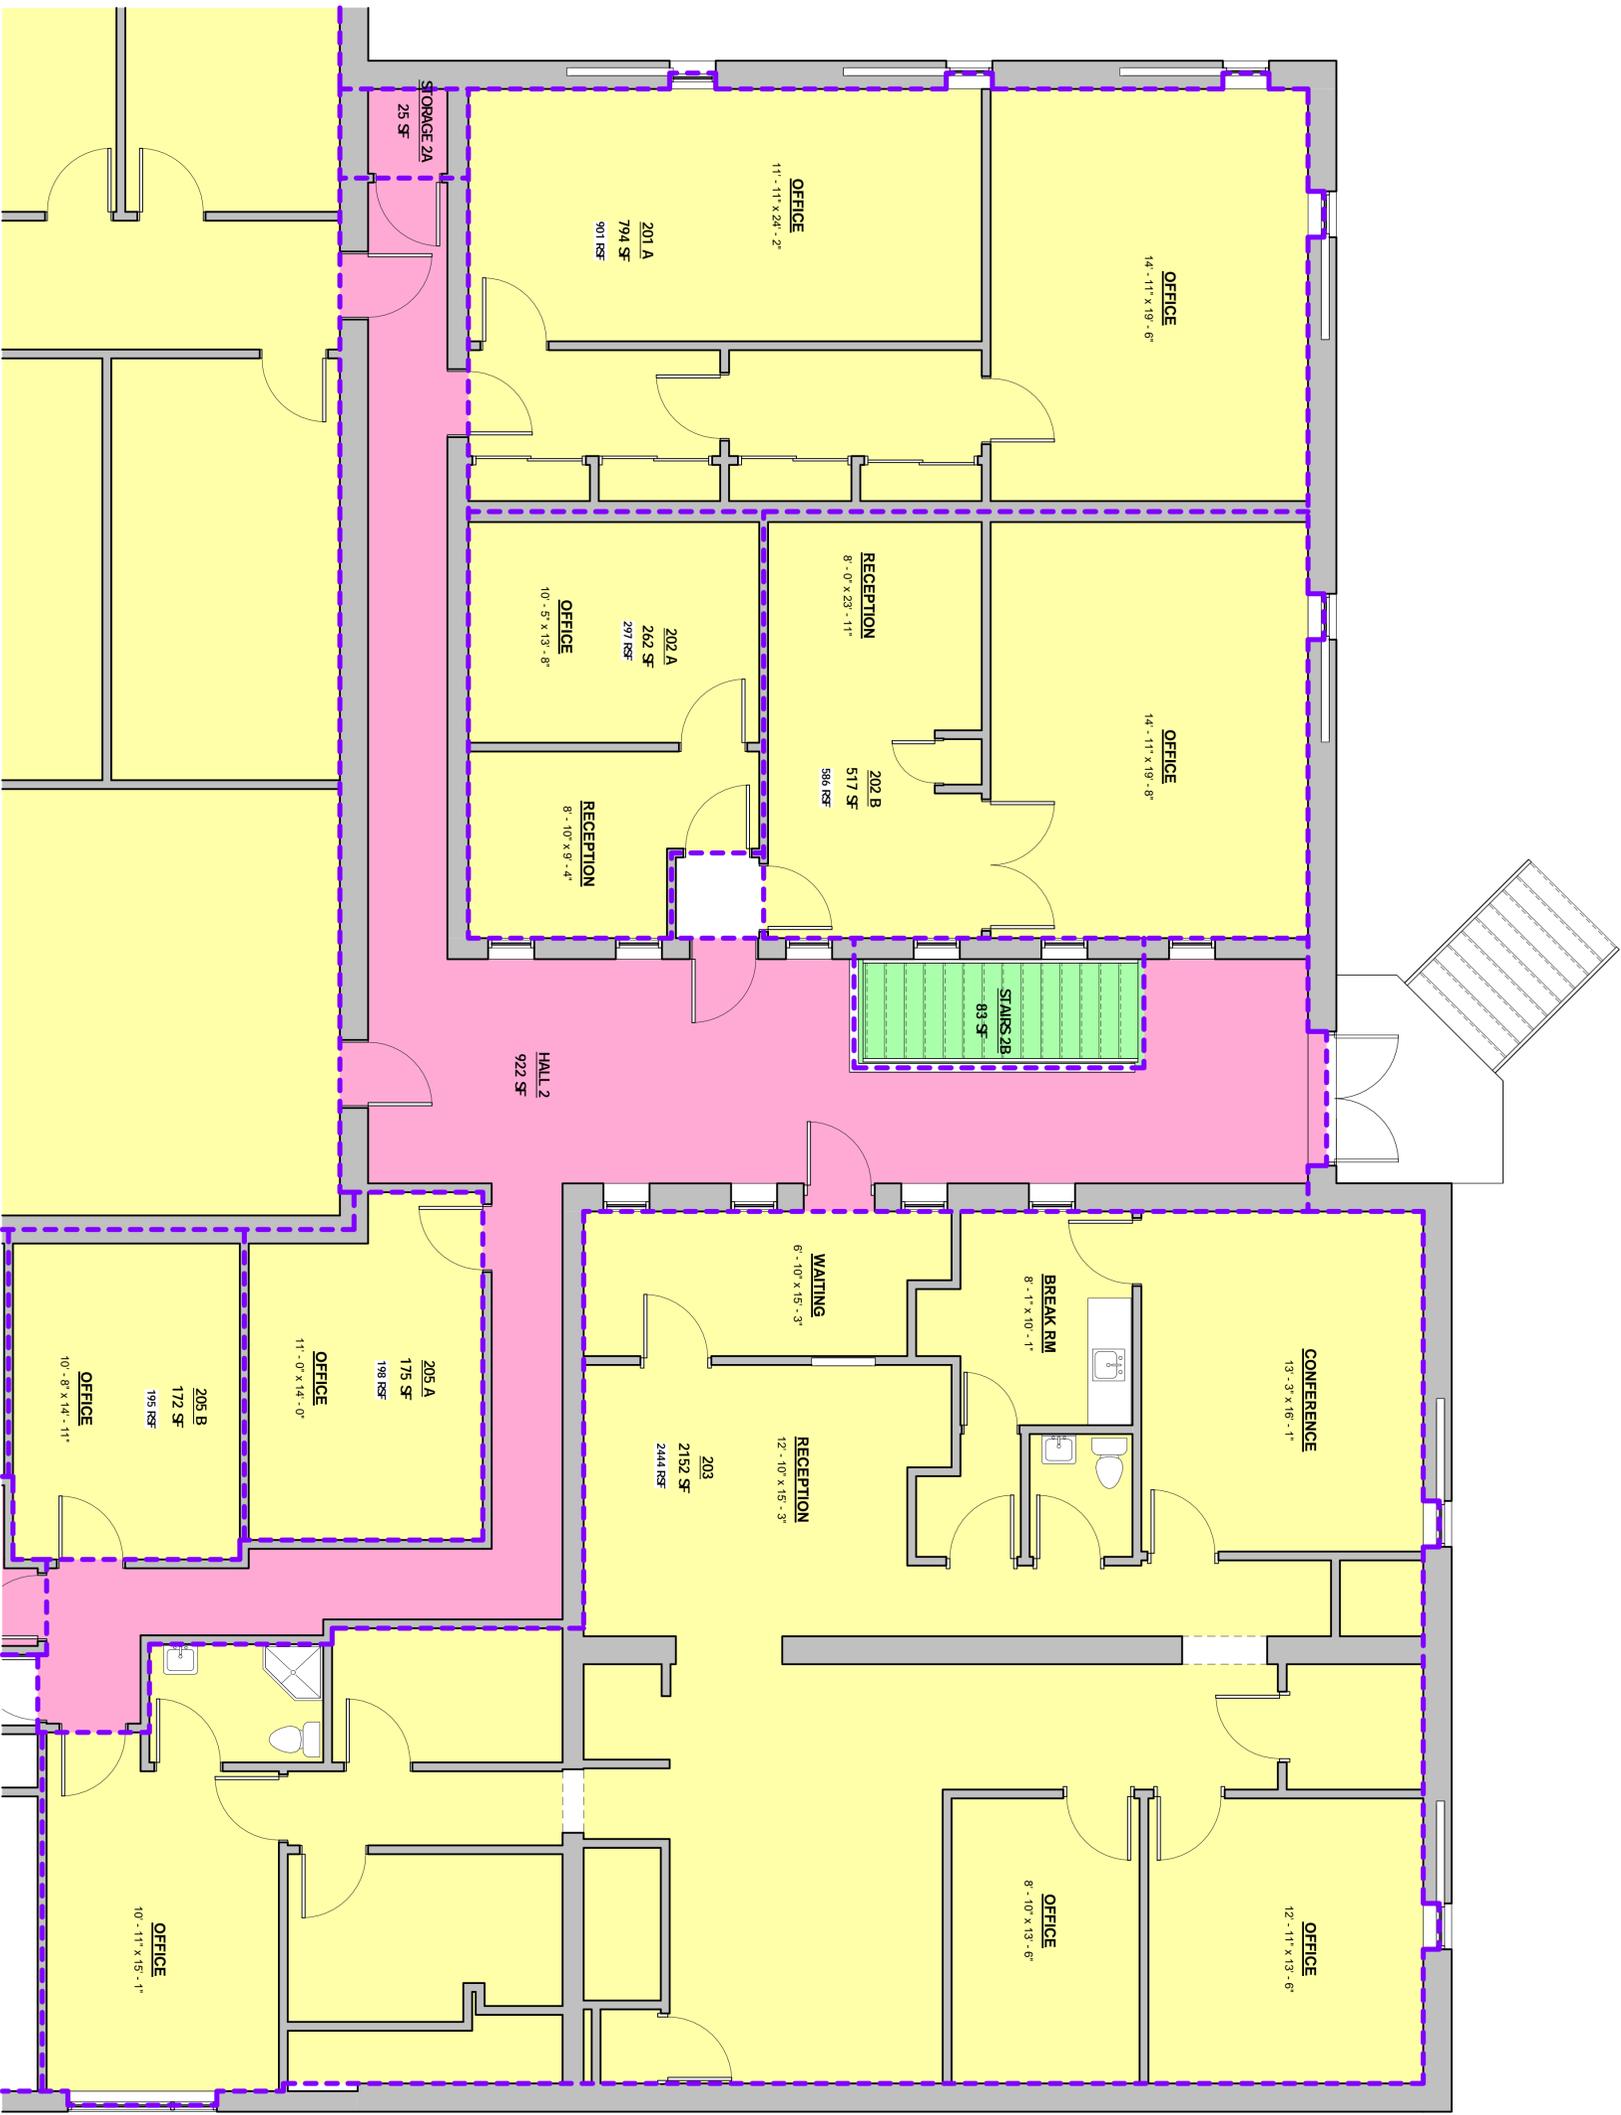

1 U1 PLAN EAST
1/4" = 1'-0"

FAIRMONT BUILDING

- FLOOR SERVICE AREA
- MAJOR VERTICAL PENETRATION
- TENANT USEABLE AREA
- VACANT

DESCRIPTION	UPPER LEVEL
-------------	-------------

PROPOSED PROJECT FOR:	FAIRMONT BUILDING
	1ST AM. MGMT CO, INC 9245 CALUMET AVE, MUNSTER, IN

RHODY ARCHITECTURAL DESIGNS
PO BOX 165, ST. JOHN, IN 46373
P: 219-718-0086 . F: 219-365-5188
www.rhodydesigns.com

ALL IDEAS, DESIGNS, ARRANGEMENTS, AND PLANS INDICATED OR REPRESENTED BY THIS DRAWING ARE OWNED BY AND THE PROPERTY OF RHODY ARCHITECTURAL DESIGNS, LLC AND WERE CREATED, EVOLVED, AND DEVELOPED FOR USE ON AND IN CONNECTION WITH THE SPECIFIED PROJECT. NONE OF SUCH IDEAS, DESIGNS, ARRANGEMENTS, OR PLANS SHALL BE USED BY OR DISCLOSED TO ANY PERSON, FIRM, OR CORPORATION FOR ANY PURPOSE WHATSOEVER WITHOUT THE WRITTEN PERMISSION OF RHODY ARCHITECTURAL DESIGNS, LLC.


WRITTEN DIMENSIONS ON THESE DRAWINGS SHALL HAVE A PRECEDENCE OVER SCALED DIMENSIONS. CONTRACTORS SHALL VERIFY AND BE RESPONSIBLE FOR ALL DIMENSIONS AND CONDITIONS ON THE JOB AND THIS OFFICE MUST BE NOTIFIED OF ANY VARIATIONS FROM THE DIMENSIONS AND CONDITIONS SHOWN BY THESE DRAWINGS.



RHODY ARCHITECTURAL DESIGNS, LLC
ALL RIGHTS RESERVED

A2 EAST

JOB NUMBER	25152
DATE	REV 1/23/26
SHEET	

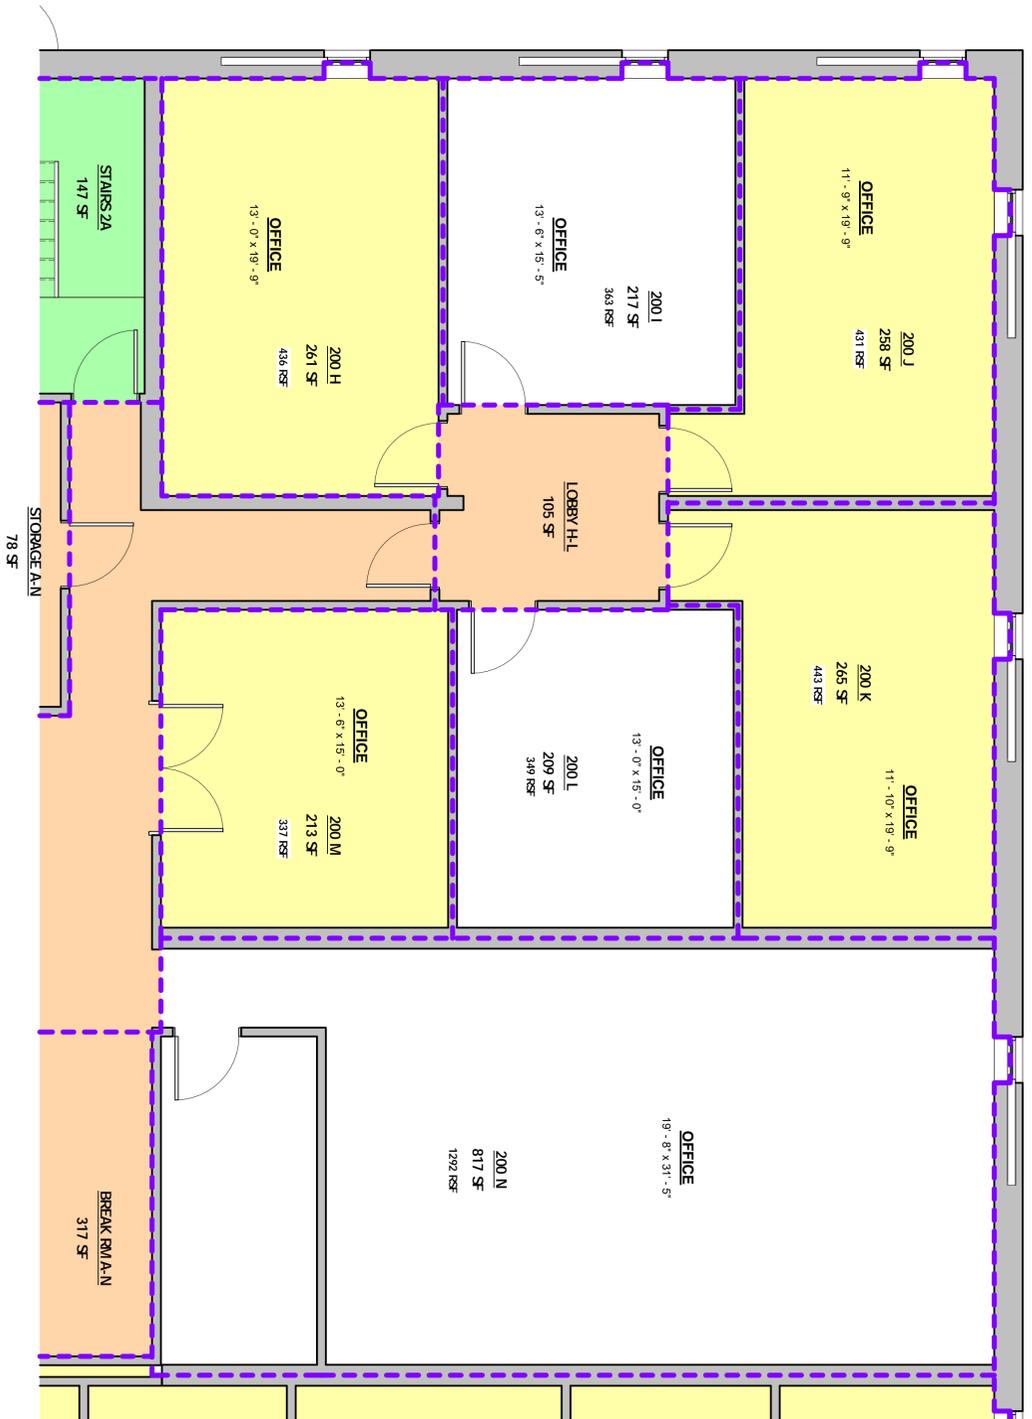

1 UL PLAN/VIEW
1/4" = 1'-0"

- FAIRMONT BUILDING**
- MAJOR VERTICAL PENETRATION
 - TENANT ANCILLARY AREA
 - TENANT USEABLE AREA
 - VACANT

DESCRIPTION	UPPER LEVEL
JOB NUMBER	25152
DATE	REV 1/29/26
SHEET	A2 NE


PROPOSED PROJECT FOR:
FAIRMONT BUILDING
 1ST AM. MGMT CO, INC
 9245 CALUMET AVE, MUNSTER, IN

RHODY ARCHITECTURAL DESIGNS
 PO BOX 165, ST. JOHN, IN 46373
 P: 219-718-0086 . F: 219-365-5188
 www.rhodydesigns.com

ALL IDEAS, DESIGNS, ARRANGEMENTS, AND PLANS INDICATED OR REPRESENTED BY THIS DRAWING ARE OWNED BY AND THE PROPERTY OF RHODY ARCHITECTURAL DESIGNS, LLC AND WERE CREATED, EVOLVED, AND DEVELOPED FOR USE ON, AND IN CONNECTION WITH THE SPECIFIED PROJECT. NONE OF SUCH IDEAS, DESIGNS, ARRANGEMENTS, OR PLANS SHALL BE USED BY OR DISCLOSED TO ANY PERSON, FIRM, OR CORPORATION FOR ANY PURPOSE WHATSOEVER WITHOUT THE WRITTEN PERMISSION OF RHODY ARCHITECTURAL DESIGNS, LLC.

WRITTEN DIMENSIONS ON THESE DRAWINGS SHALL HAVE A PRECEDENCE OVER SCALED DIMENSIONS. CONTRACTORS SHALL VERIFY, AND BE RESPONSIBLE FOR ALL DIMENSIONS AND CONDITIONS ON THE JOB AND THIS OFFICE MUST BE NOTIFIED OF ANY VARIATIONS FROM THE DIMENSIONS AND CONDITIONS SHOWN BY THESE DRAWINGS.



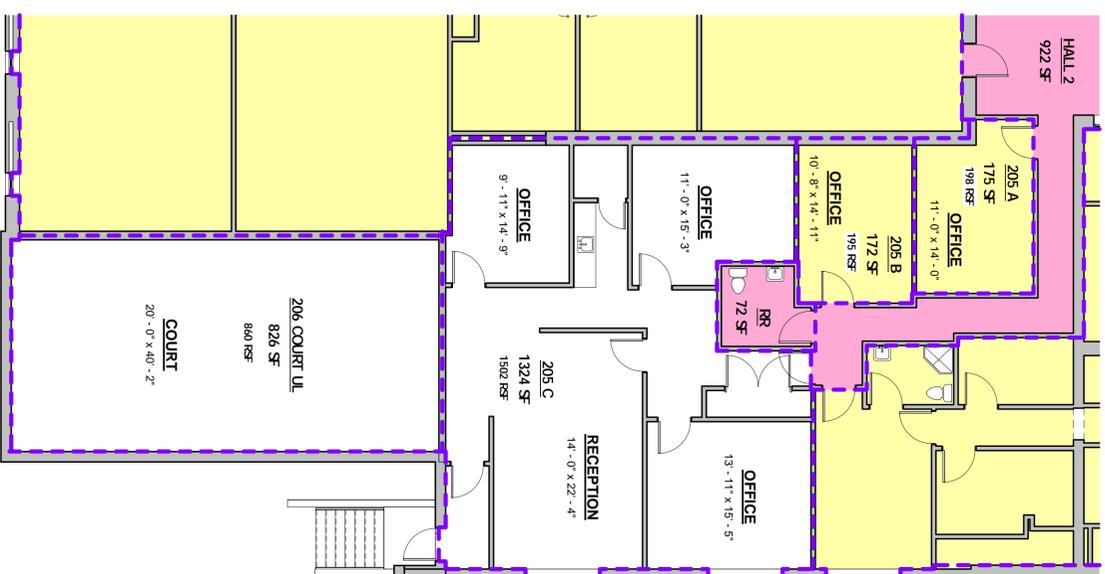

FAIRMONT BUILDING

- FLOOR SERVICE AREA
- TENANT USEABLE AREA
- VACANT

① U1 PLAN-SOUTH
1/8" = 1'-0"

ALL IDEAS, DESIGNS, ARRANGEMENTS, AND PLANS INDICATED OR REPRESENTED BY THIS DRAWING ARE OWNED BY AND THE PROPERTY OF RHODY ARCHITECTURAL DESIGNS, LLC AND WERE CREATED, EVOLVED, AND DEVELOPED FOR USE ON, AND IN CONNECTION WITH THE SPECIFIED PROJECT. NONE OF SUCH IDEAS, DESIGNS, ARRANGEMENTS, OR PLANS SHALL BE USED BY OR DISCLOSED TO ANY PERSON, FIRM, OR CORPORATION FOR ANY PURPOSE WHATSOEVER WITHOUT THE WRITTEN PERMISSION OF RHODY ARCHITECTURAL DESIGNS, LLC.

WRITTEN DIMENSIONS ON THESE DRAWINGS SHALL HAVE A PRECEDENCE OVER SCALED DIMENSIONS. CONTRACTORS SHALL VERIFY AND BE RESPONSIBLE FOR ALL DIMENSIONS AND CONDITIONS ON THE JOB AND THIS OFFICE MUST BE NOTIFIED OF ANY VARIATIONS FROM THE DIMENSIONS AND CONDITIONS SHOWN BY THESE DRAWINGS.



COPYRIGHT © BY:
RHODY ARCHITECTURAL DESIGNS, LLC
ALL RIGHTS RESERVED

RHODY ARCHITECTURAL DESIGNS

PO BOX 165, ST. JOHN, IN 46373
P: 219-718-0086 . F: 219-365-5188
www.rhodydesigns.com

PROPOSED PROJECT FOR:

FAIRMONT BUILDING

1ST AM. MGMT CO, INC
9245 CALUMET AVE, MUNSTER, IN

DESCRIPTION
UPPER LEVEL

JOB NUMBER
25152

DATE
REV 1/29/26

SHEET

A2 SOUTH

LEASE SPACES



LEASE INFORMATION

Lease Type:	Gross	Lease Term:	Negotiable
Total Space:	198 - 2,694 RSF	Lease Rate:	\$19.00 RSF/yr

AVAILABLE SPACES

SUITE	TENANT	SIZE (RSF)	LEASE TYPE	LEASE RATE	DESCRIPTION
100F LL	Available	310 SF	Gross	\$19.00 SF/yr	Gross rental rate \$19.00/RSF. Tenant expenses are only utilities estimated at \$1.50/USF, premises janitorial and IT services.
101 LL	Available	2,694 SF	Gross	\$19.00 SF/yr	Gross rental rate \$19.00/RSF. Tenant expenses are only utilities estimated at \$1.50/USF, premises janitorial and IT services. 2,694 RSF/2,300 USF
102 LL	Available	1,199 SF	Gross	\$19.00 SF/yr	Gross rental rate \$19.00/RSF. Tenant expenses are only utilities estimated at \$1.50/USF, premises janitorial and IT services. 1,199 RSF/1,024 USF.
103 LL	Available	324 SF	Gross	\$19.00 SF/yr	Gross rental rate \$19.00/RSF. Tenant expenses are only utilities estimated at \$1.50/USF, premises janitorial and IT services. 324 RSF/277 USF.
103B LL	Available	799 SF	Gross	\$19.00 SF/yr	Gross rental rate \$19.00/RSF. Tenant expenses are only utilities estimated at \$1.50/USF, premises janitorial and IT services. 799 RSF/682 USF.
105 LL	Available	949 SF	Gross	\$19.00 SF/yr	Gross rental rate \$19.00/RSF. Tenant expenses are only utilities estimated at \$1.50/USF, premises janitorial and IT services. 931 RSF/795 USF.

For Information Contact: **David Lasser, SIOR/CCIM** 219.796.3935 dlasser@commercialin-sites.com

COMMERCIAL IN-SITES • 1100 WEST U.S. HIGHWAY 30 • MERRILLVILLE, IN 46410 • 219-795-1100 • www.commercialin-sites.com

LEASE SPACES



SUITE	TENANT	SIZE (RSF)	LEASE TYPE	LEASE RATE	DESCRIPTION
107 LL	Available	292 SF	Gross	\$19.00 SF/yr	Gross rental rate \$19.00/RSF. Tenant expenses are only utilities estimated at \$1.50/USF, premises janitorial and IT services. 292 RSF/249 USF.
108 LL	Available	1,832 SF	Gross	\$19.00 SF/yr	Gross rental rate \$19.00/RSF. Tenant expenses are only utilities estimated at \$1.50/USF, premises janitorial and IT services. 1,832 RSF/1,564 USF.
109 LL	Available	960 SF	Gross	\$19.00 SF/yr	Gross rental rate \$19.00/RSF. Tenant expenses are only utilities estimated at \$1.50/USF, premises janitorial and IT services. 960 RSF/820 USF.
200C UL	Available	274 SF	Gross	\$19.00 SF/yr	Gross rental rate \$19.00/RSF. Tenant expenses are only utilities estimated at \$1.50/USF, premises janitorial and IT services. 274 RSF/173 USF.
200F UL	Available	652 SF	Gross	\$19.00 SF/yr	Gross rental rate \$19.00/RSF. Tenant expenses are only utilities estimated at \$1.50/USF, premises janitorial and IT services. 652 RSF/412 USF.
200I UL	Available	363 SF	Gross	\$19.00 SF/yr	Gross rental rate \$19.00/RSF. Tenant expenses are only utilities estimated at \$1.50/USF, premises janitorial and IT services. 363 RSF/217 USF.
200L UL	Available	349 SF	Gross	\$19.00 SF/yr	Gross rental rate \$19.00/RSF. Tenant expenses are only utilities estimated at \$1.50/USF, premises janitorial and IT services. 349 RSF/209 USF.
200N UL	Available	1,292 SF	Gross	\$19.00 SF/yr	Gross rental rate \$19.00/RSF. Tenant expenses are only utilities estimated at \$1.50/USF, premises janitorial and IT services. 1,292 RSF/817 USF.
205 UL	Available	198 SF	Gross	\$19.00 SF/yr	Gross rental rate \$19.00/RSF. Tenant expenses are only utilities estimated at \$1.50/USF, premises janitorial and IT services. 198 RSF/175 USF.

For Information Contact: **David Lasser, SIOR/CCIM** 219.796.3935 dlasser@commercialin-sites.com

COMMERCIAL IN-SITES • 1100 WEST U.S. HIGHWAY 30 • MERRILLVILLE, IN 46410 • 219-795-1100 • www.commercialin-sites.com

LEASE SPACES



SUITE	TENANT	SIZE (RSF)	LEASE TYPE	LEASE RATE	DESCRIPTION
205C UL	Available	1,502 SF	Gross	\$19.00 SF/yr	Gross rental rate \$19.00/RSF. Tenant expenses are only utilities estimated at \$1.50/USF, premises janitorial and IT services. 1,502 RSF/1,324 USF.
206-UL	Available	860 SF	Gross	\$19.00 SF/yr	Gross rental rate \$19.00/RSF. Tenant expenses are only utilities estimated at \$1.50/USF, premises janitorial and IT services. 860 RSF/826 USF.

1ST FLOOR COMMON AREA PHOTOS



For Information Contact:

David Lasser, SIOR/CCIM

219.796.3935

dlasser@commercialin-sites.com

COMMERCIAL IN-SITES • 1100 WEST U.S. HIGHWAY 30 • MERRILLVILLE, IN 46410 • 219-795-1100 • www.commercialin-sites.com

1ST FLOOR OFFICE SUITES



Suite 101




Suit 105



Suite 103



Suite 107

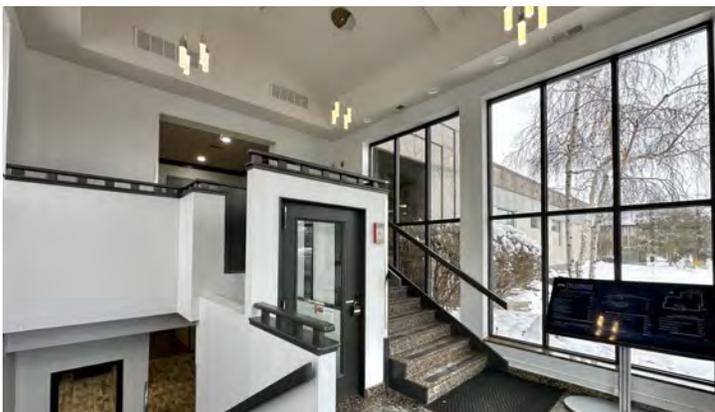

Entry



1st floor common area

2ND FLOOR COMON AREA PHOTOS



For Information Contact:

David Lasser, SIOR/CCIM

219.796.3935

dlasser@commercialin-sites.com

COMMERCIAL IN-SITES • 1100 WEST U.S. HIGHWAY 30 • MERRILLVILLE, IN 46410 • 219-795-1100 • www.commercialin-sites.com

2ND FLOOR OFFICE SUITES



Suite 200C



200F



200I



Suite 200L




Suite 200N



Suite 205

ADDITIONAL PHOTOS

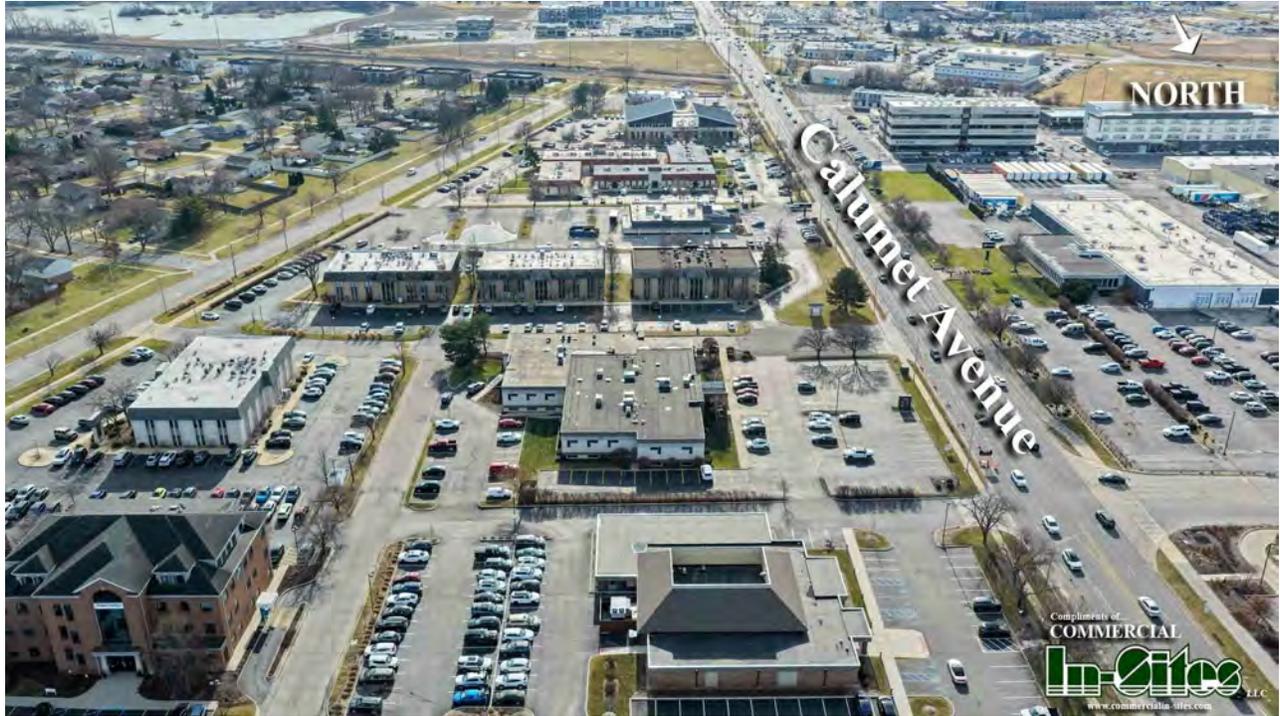

For Information Contact:

David Lasser, SIOR/CCIM

219.796.3935

dlasser@commercialin-sites.com

COMMERCIAL IN-SITES • 1100 WEST U.S. HIGHWAY 30 • MERRILLVILLE, IN 46410 • 219-795-1100 • www.commercialin-sites.com

Walmart



GRAND ARMY OF THE REPUBLIC HWY



CALVIN COOLIDGE ELEMENTARY SCHOOL

JAMES B. EADS ELEMENTARY SCHOOL

Rich's Park

Riverside Dog Park

CALUMET CENTER

TARGET CVS

GameStop Staples

SALLY. TACO BELL

Wendy's Starbucks

FIFTH THIRD DOLLAR TREE



AT&T

planet fitness

ROSS DRESS FOR LESS

ALDI RED WING

Cabela's



Walmart



INDIANAPOLIS BLVD

Strack & Van Til food market



THORNTON FRACTIONAL SOUTH HIGH SCHOOL

Walgreens

verizon

FIVE GUYS DUNKIN'

CHIPOTLE MEXICAN GRILL

Wicker Memorial Park

smiles FOR MILES

TRUE EATS & DRINKS

WILBUR WRIGHT MIDDLE SCHOOL

ST. THOMAS MORE SCHOOL

ELLIOTT ELEMENTARY SCHOOL

RUSH

MUNSTER HIGH SCHOOL



HOMESIDE SUITES by Hilton

Powers HEALTH

LANSING

BIBIBOP

SOUTH SUBURBAN SURGICAL SUITES



Kristoff DENTAL

EXXON

LAYOUS MEDICAL GROUP



FRANK H. HAMMOND ELEMENTARY SCHOOL



nwi.com powered by THE TIMES

SPRINGHILL SUITES BY PARKROYAL

NG Vascular & Vein Center

Franciscan HEALTH

DR. MARY TILAK & ASSOCIATES

SMITH SERSIC

HYATT PLACE BOUTIQUE

BAGEL myeyeDR.

Janita MILLER, D.D.S., M.S.D. NOTHING BUT THE TOOTH



Limitless Golf Club

White Oak Park

Burlington

Ashley BEST BUY Lynn's

Lansing Municipal Airport (IGQ)

ILLINOIS INDIANA

CALUMET AVE


MUNSTER

meijer

DISCOUNT TIRE TACO BELL



DEMOGRAPHICS MAP & REPORT

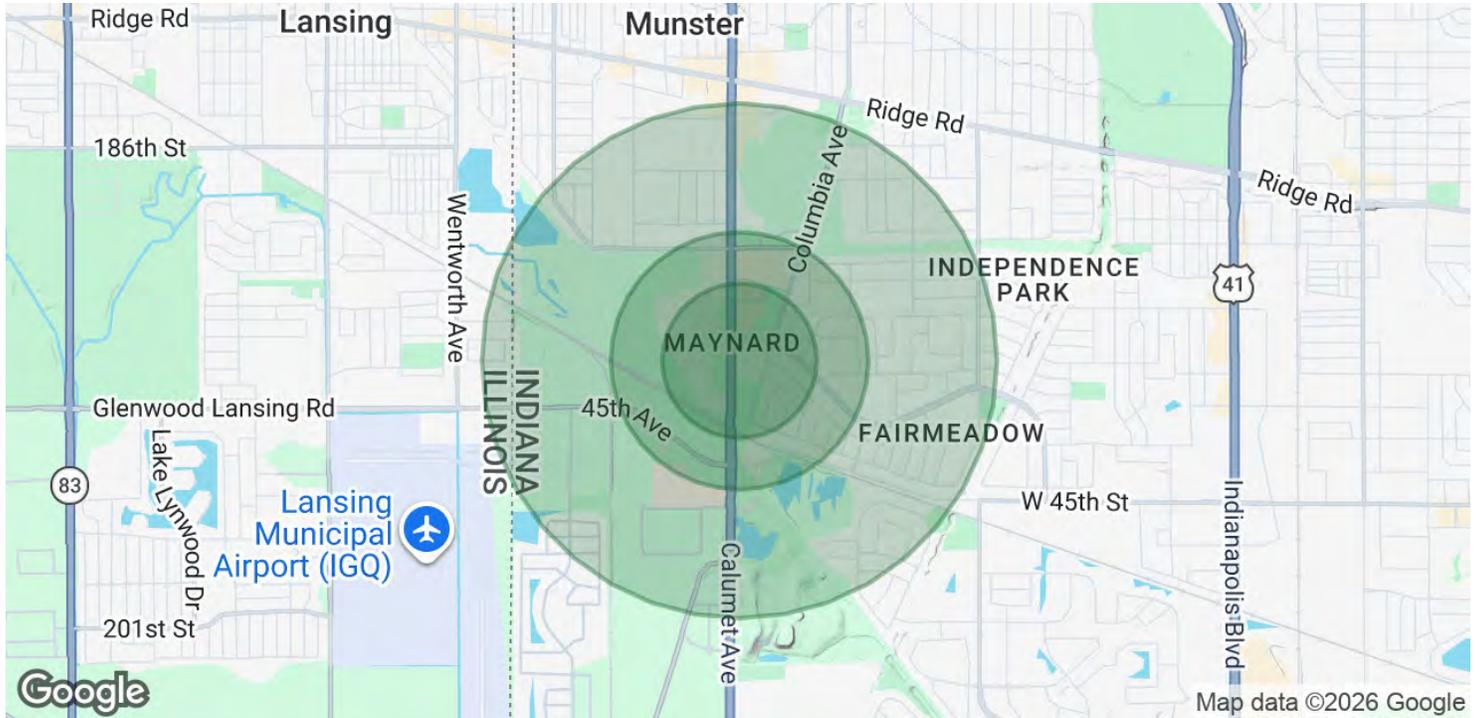


POPULATION	0.3 MILES	0.5 MILES	1 MILE
Total Population	541	1,240	7,504
Average Age	44	44	44
Average Age (Male)	41	41	42
Average Age (Female)	46	46	46

HOUSEHOLDS & INCOME	0.3 MILES	0.5 MILES	1 MILE
Total Households	203	468	2,890
# of Persons per HH	2.7	2.6	2.6
Average HH Income	\$125,665	\$127,391	\$122,882
Average House Value	\$387,308	\$385,271	\$375,087

Demographics data derived from AlphaMap

LOCATION MAP

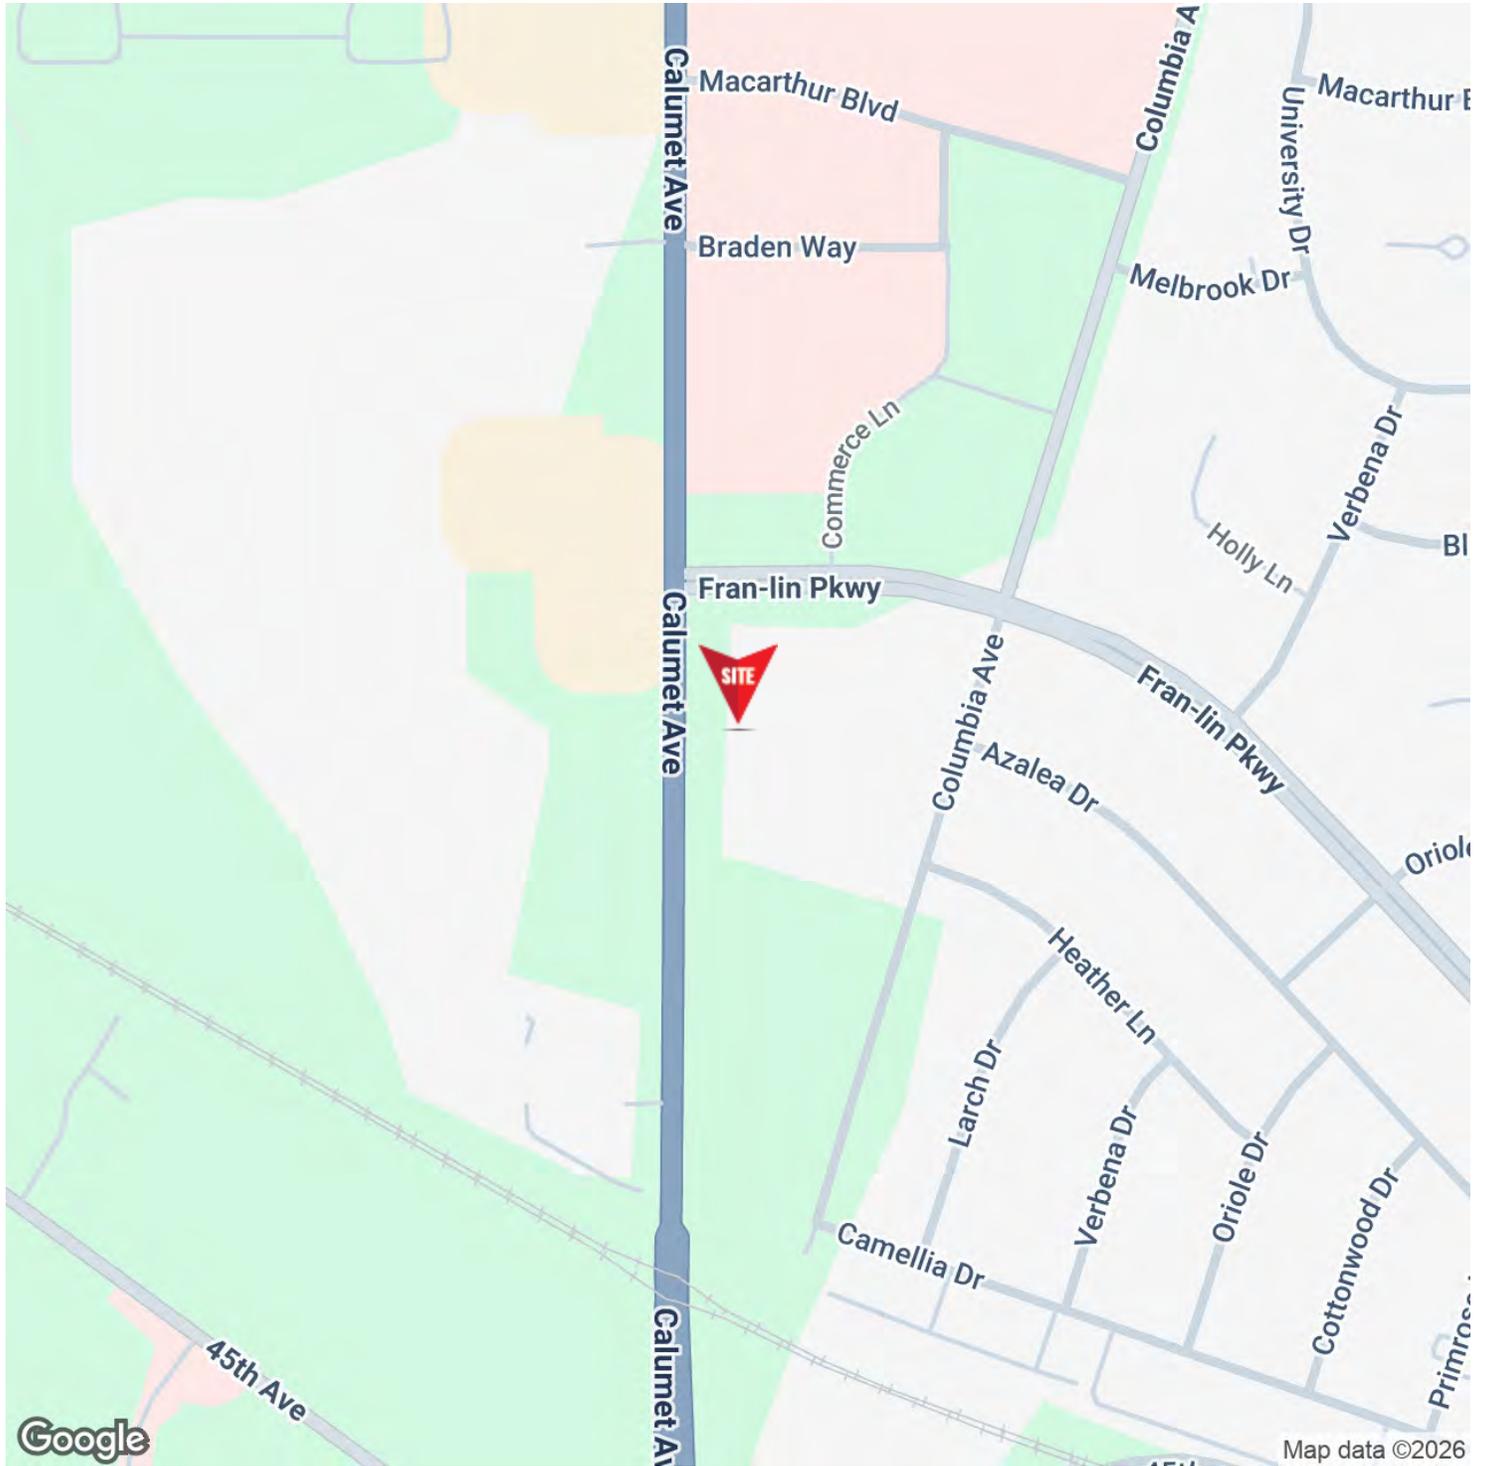

For Information Contact:

David Lasser, SIOR/CCIM

219.796.3935

dlasser@commercialin-sites.com

COMMERCIAL IN-SITES • 1100 WEST U.S. HIGHWAY 30 • MERRILLVILLE, IN 46410 • 219-795-1100 • www.commercialin-sites.com