


77 Merrimack St.

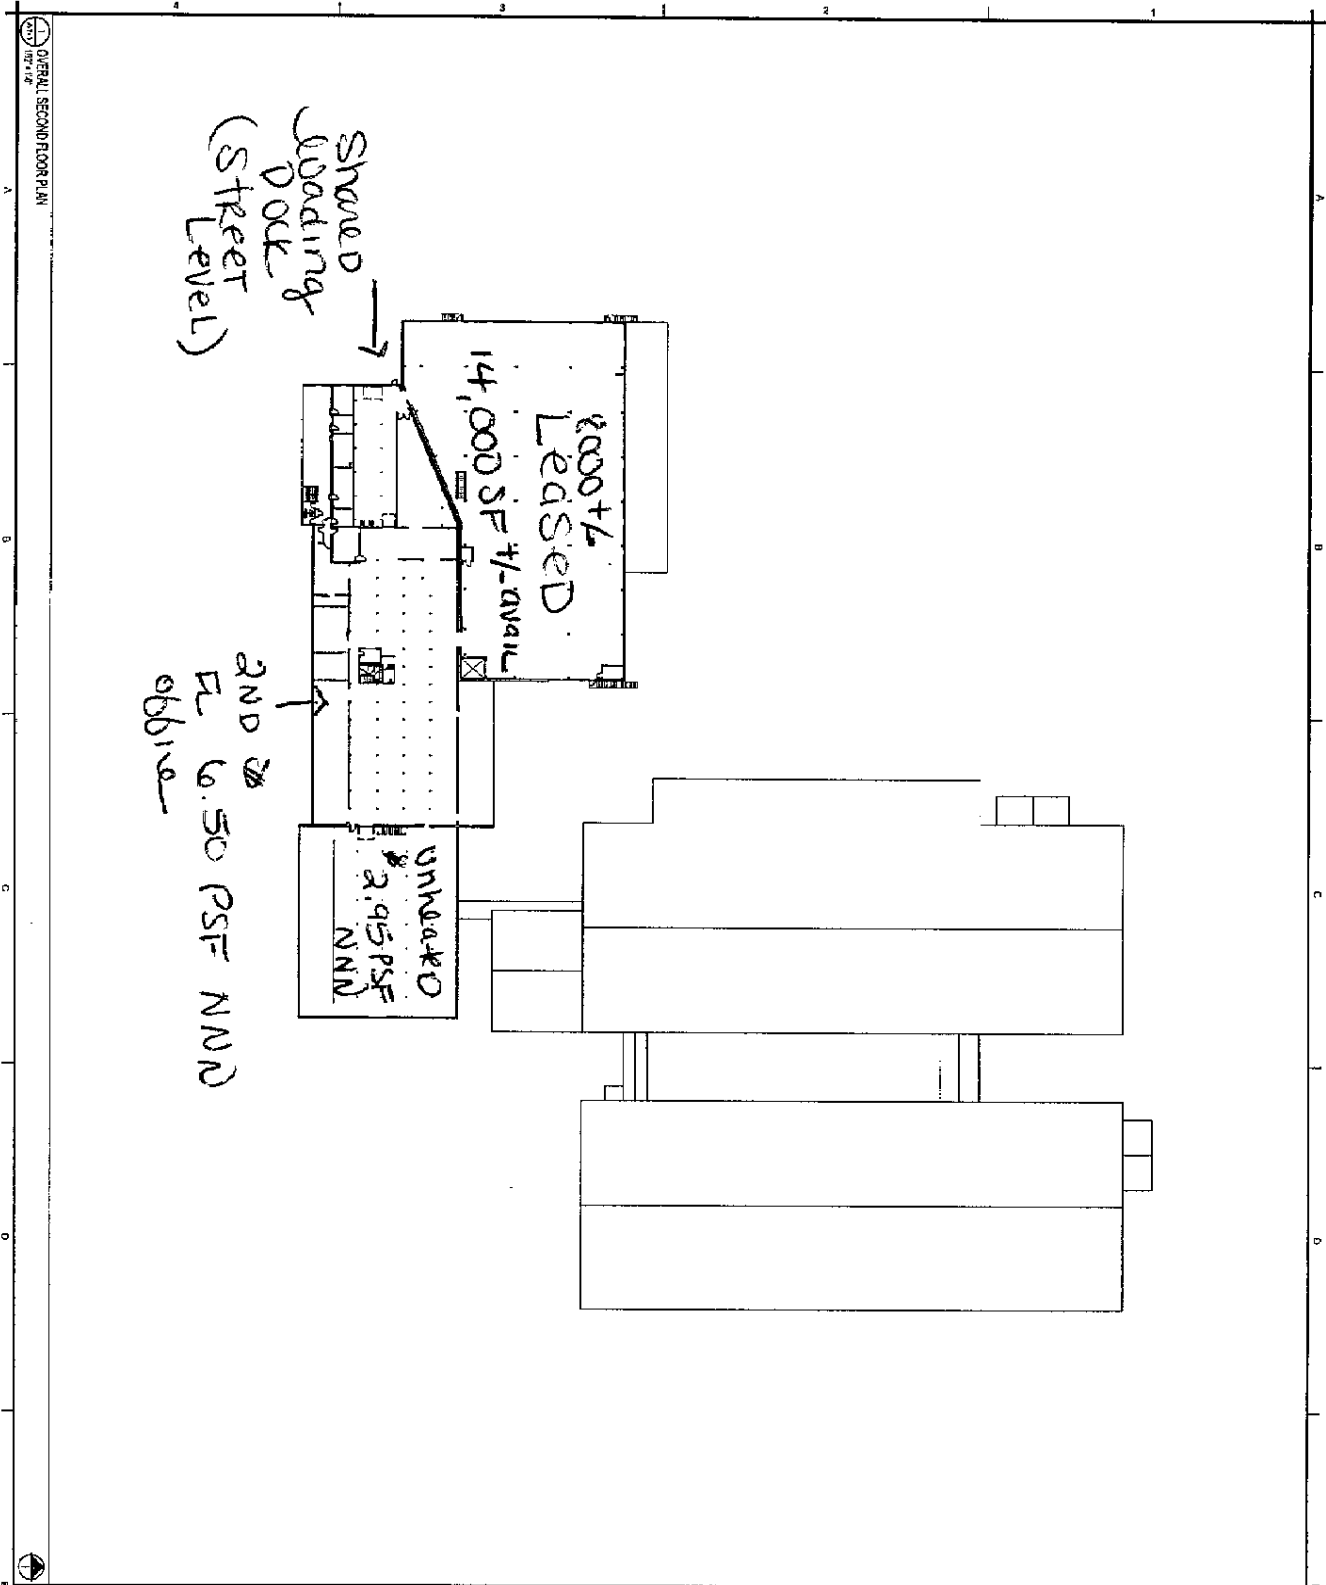

OVERALL SECOND FLOOR PLAN

PLAN NOTES

WARRENSTREET
 ARCHITECTS
 27 North State Street, Suite 100
 Merrimack, NH 03001

2ND FLOOR


PROJECT ADDRESS
 RIVCO INC.
 77 MERRIMACK ST
 MERRIMACK, NH 03003

SCALE: 1/8" = 1'-0"
 DATE: 11/26/2008
 DRAWN BY: CJK
 CHECKED BY: CJK

OVERALL SECOND FLOOR PLAN

A1-2

17 MEERMAK ST

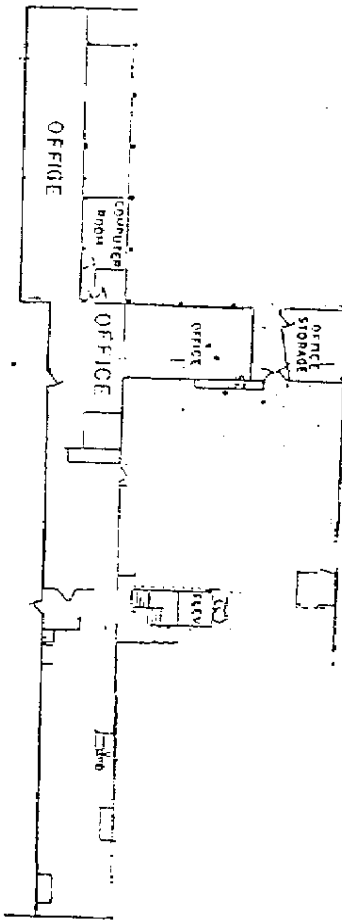

OFFICE
1ST FLOOR

OFFICE SPACE
ON
1ST & 2ND FL
9680 +/- SF