

# FOR LEASE | INDUSTRIAL/OFFICE SPACE

3 Eisenhower Drive | Westbrook, ME



## 11,737± SF PRIME INDUSTRIAL/OFFICE SPACE

- Located in a high-traffic area in Westbrook with tremendous visibility.
- Approximate office to warehouse ratio is 50:50 with the ability to peel back office square footage relatively easily.
- Current layout consists of eleven private offices, four conference rooms, a showroom, a kitchenette, and warehouse space.
- Features 3 loading docks and ample parking.

**LEASE RATE: \$10.50/SF NNN**



**MIKE ANDERSON**

207.358.7028 D

207.318.5969 C

[mike@malonecb.com](mailto:mike@malonecb.com)

**MALONE COMMERCIAL BROKERS**

5 Moulton Street • Suite 3

Portland, ME 04101

207.772.2422 • [malonecb.com](http://malonecb.com)

# PROPERTY SUMMARY

3 Eisenhower Drive | Westbrook, ME



**OWNER:** D & G Group Holdings, LLC

**DEED:** Book 15680, Page 143

**ASSESSOR:** Map 5, Block B, Lot 18

**BUILDING SIZE:** 11,737± SF

**AVAILABLE:** September 1, 2025

**YEAR BUILT:** 1971

**CONSTRUCTION:** Masonry

**ROOF:** Flat

**SIDING:** Concrete / Cinder

**CEILING HEIGHT:** Office / Showroom - 8' - 10'  
Warehouse - 13' - 14'

**ELECTRICITY:** 3-phase

**HVAC:** Forced hot air; gas, multiple  
electrical heat pumps

**UTILITIES:** Municipal water & sewer

**RESTROOM:** Four (4)


**LOADING DOORS:** Three (3)

**SIGNAGE:** Large pylon at lighted  
intersection of Eisenhower Dr.  
and Spring St.

**PARKING:** Ample-on site


**ZONING:** MZD - Manufacturing Zoning  
District

**LEASE PRICE:** \$10.50/SF NNN

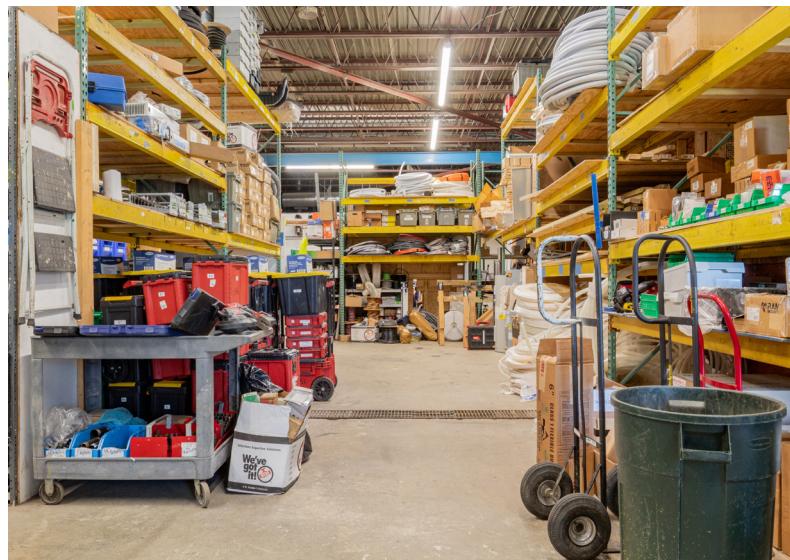


# PHOTOS

3 Eisenhower Drive | Westbrook, ME

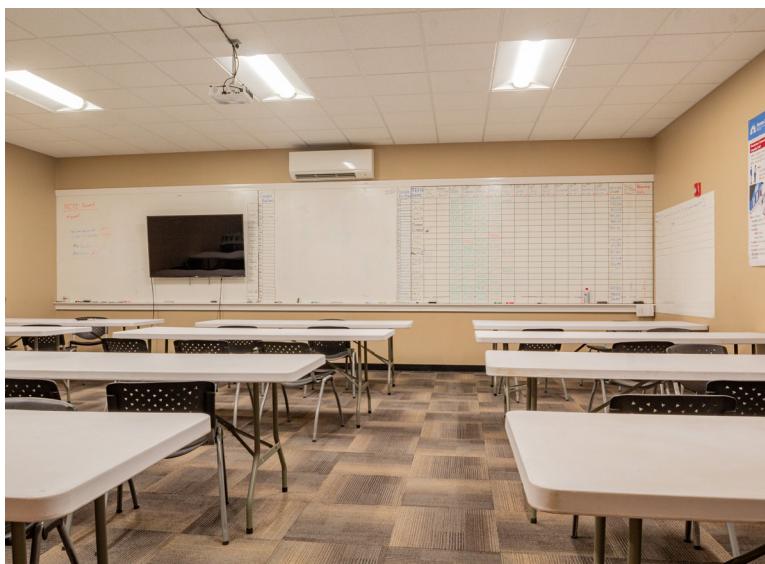


# FLOOR PLANS

3 Eisenhower Drive | Westbrook, ME

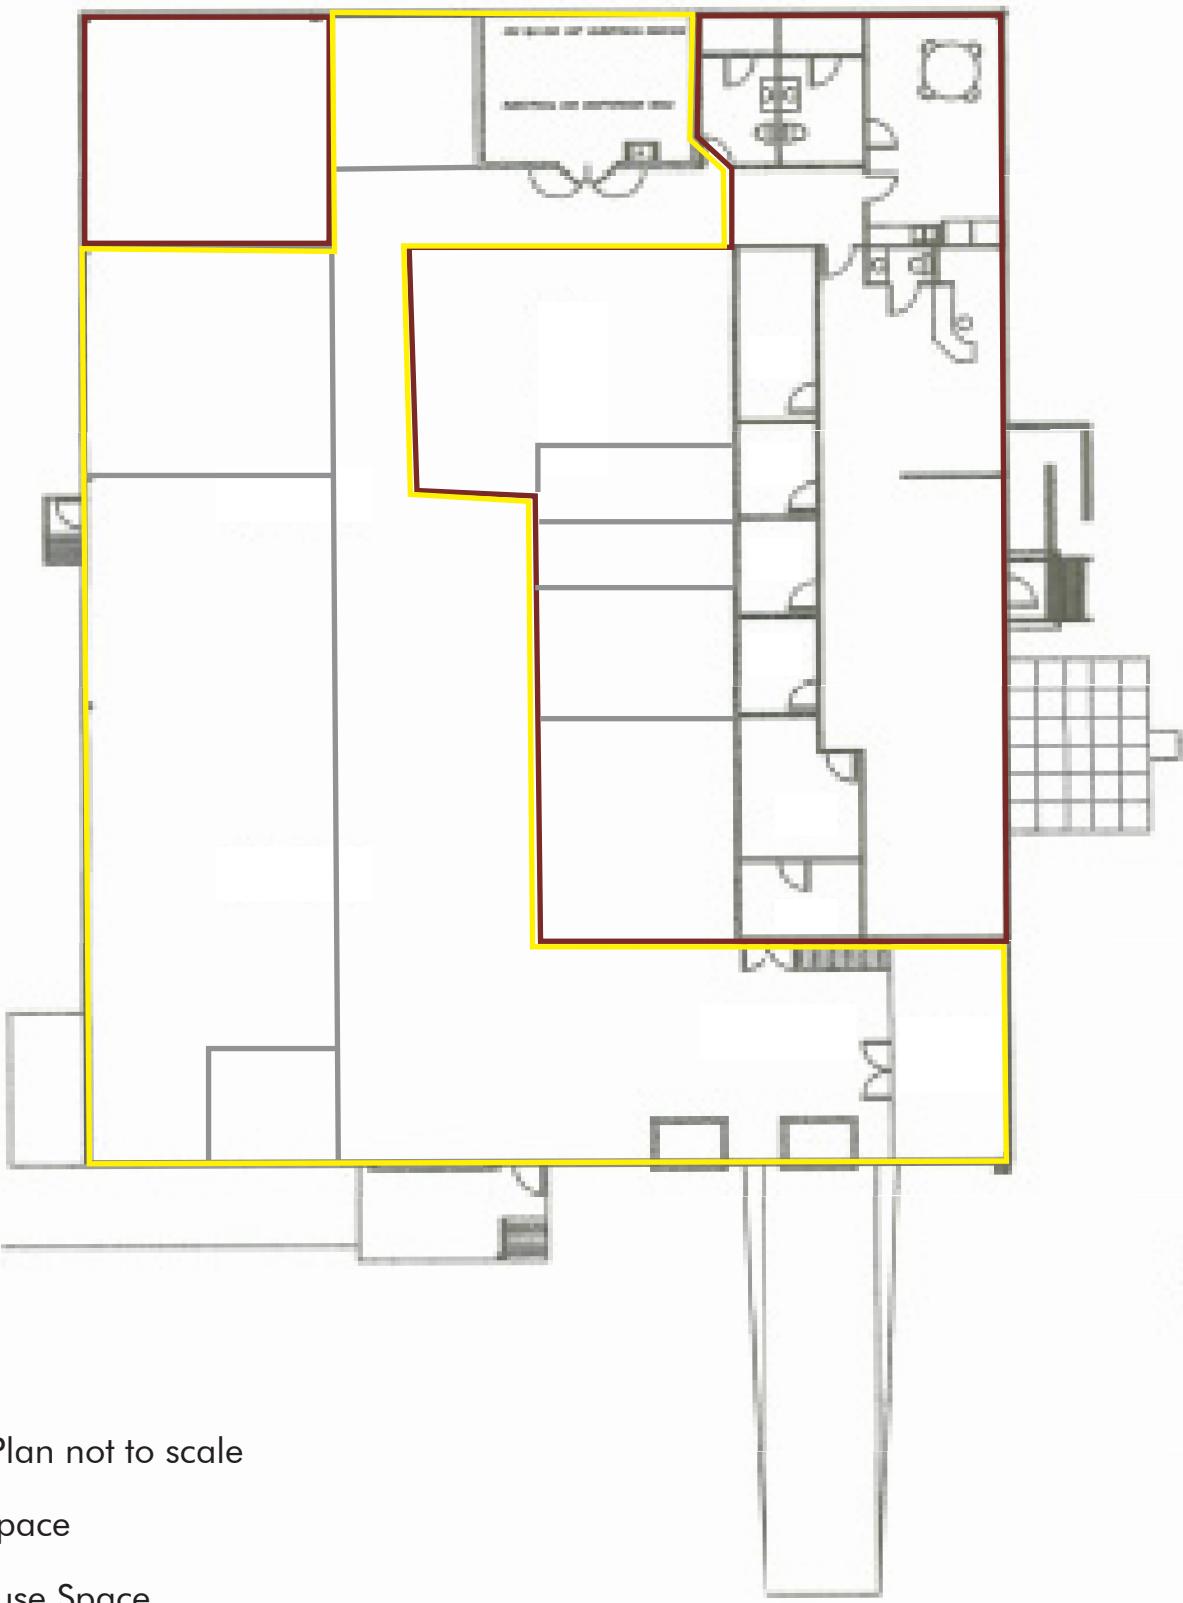

# SITE PLAN

3 Eisenhower Drive | Westbrook, ME

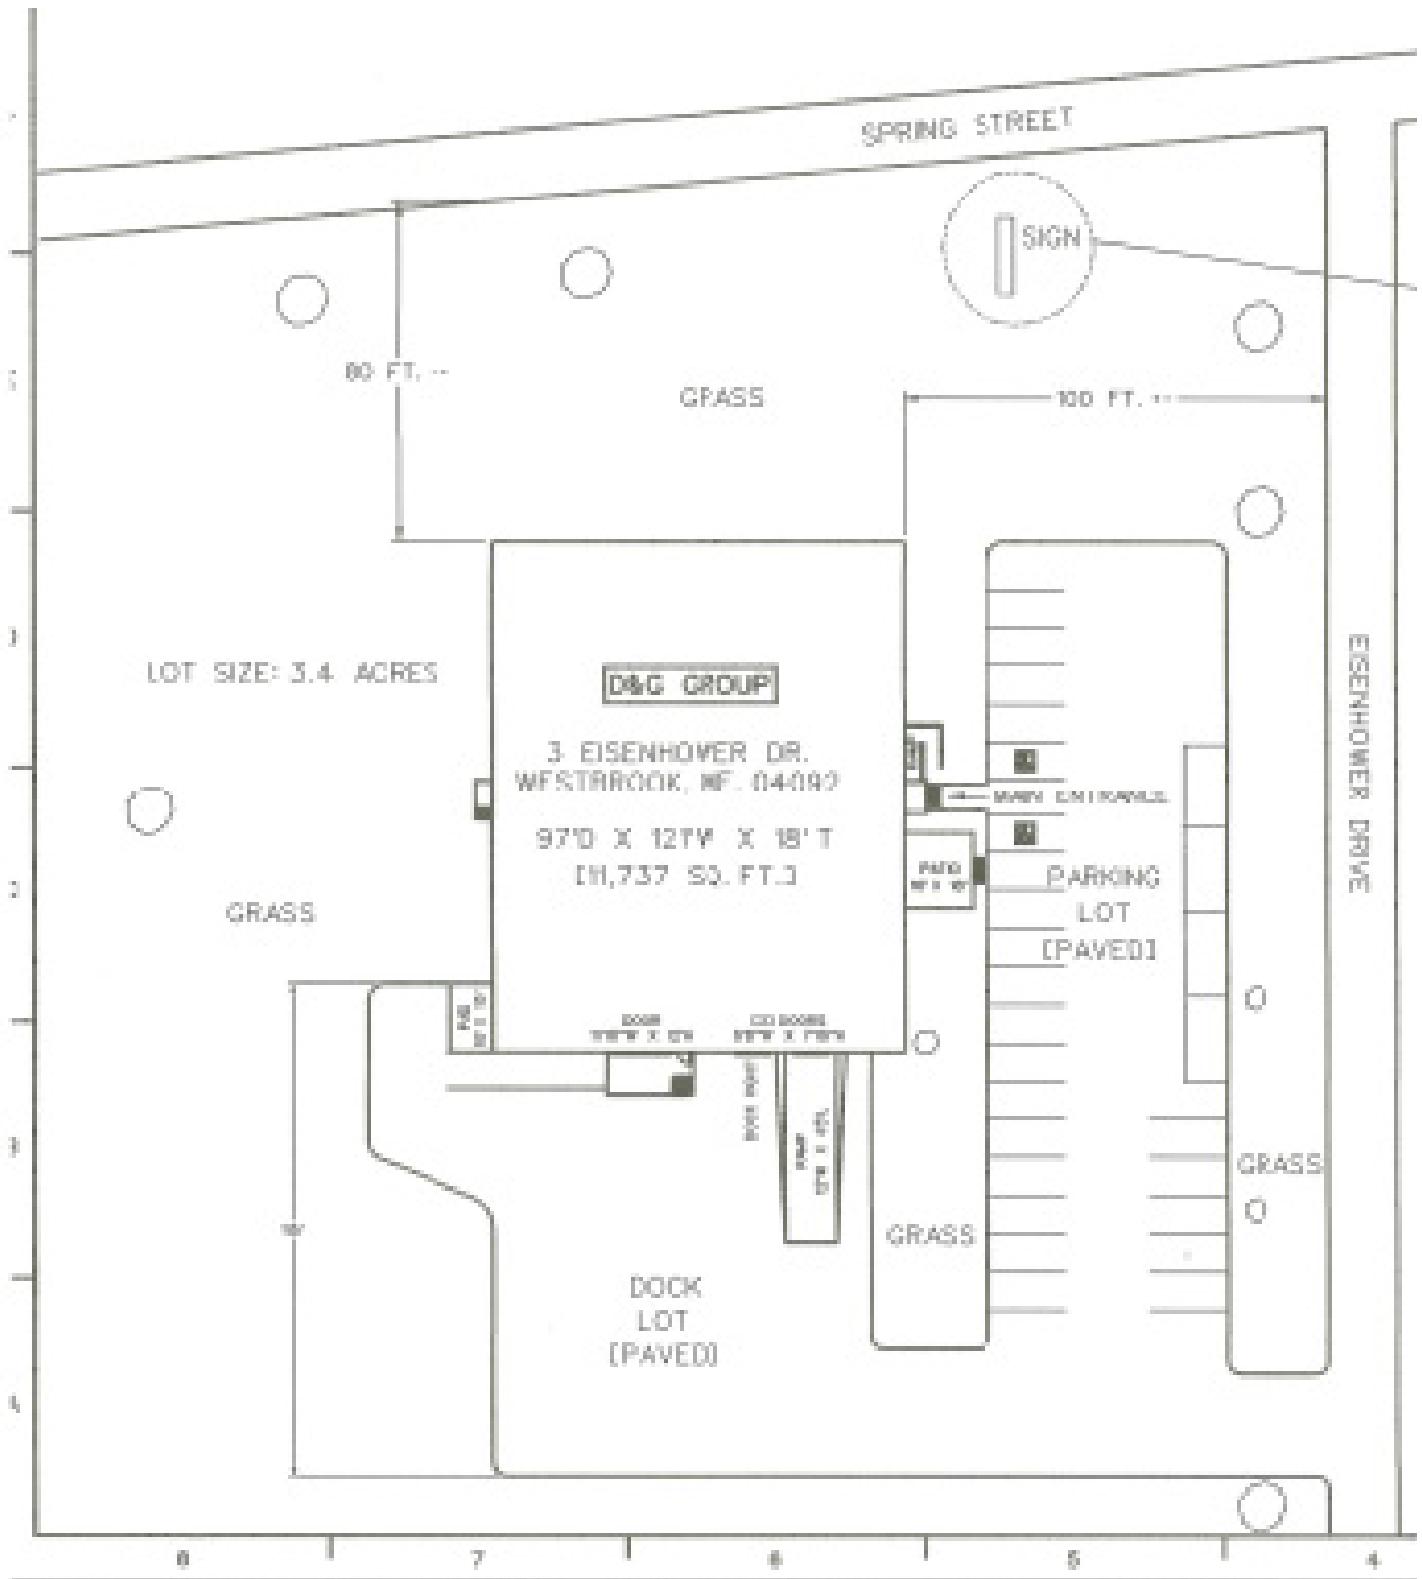

\* Site Plan not to scale

# FOR LEASE | INDUSTRIAL/OFFICE SPACE

3 Eisenhower Drive | Westbrook, ME



This document has been prepared by Malone Commercial Brokers for advertising and general information only. Malone Commercial Brokers makes no guarantees, representations or warranties of any kind, expressed or implied, regarding, but not limited to, warranties of content, accuracy, and reliability. Any interested party should undertake their own inquiries as to the accuracy of the information. Malone Commercial Brokers excludes unequivocally all informed or implied terms, conditions and warranties arising out of this document and excludes all liability for loss and damages there from. All data is subject to change of price, error, omissions, other conditions or withdrawal without notice. Malone Commercial Brokers is acting as the Seller's/Lessor's agent in the marketing of this property.



MIKE ANDERSON

207.358.7028 D  
207.318.5969 C  
mike@malonecb.com

MALONE COMMERCIAL BROKERS

5 Moulton Street • Suite 3  
Portland, ME 04101  
207.772.2422 • malonecb.com