



NORTH CUMBERLAND
FLEX SPACE
 802 NORTH CUMBERLAND ST.
 LEBANON, TENNESSEE

REVIEWED FOR PERMIT
 City of Lebanon, Tennessee

MAYO ARCHITECTURE
 1015 Strykershire Dr., Hendersonville, TN 37075
 Telephone: 615-852-5504 Fax: 615-822-0486




REVISIONS

SHEET TITLE
NOTED & LIFE SAFETY PLAN

SHEET NUMBER
A1.01

SHEET SCALE:
 VARIES
 JOB NUMBER:
 DATE: 2-4-22

SCALE: 1/8" = 1'-0"

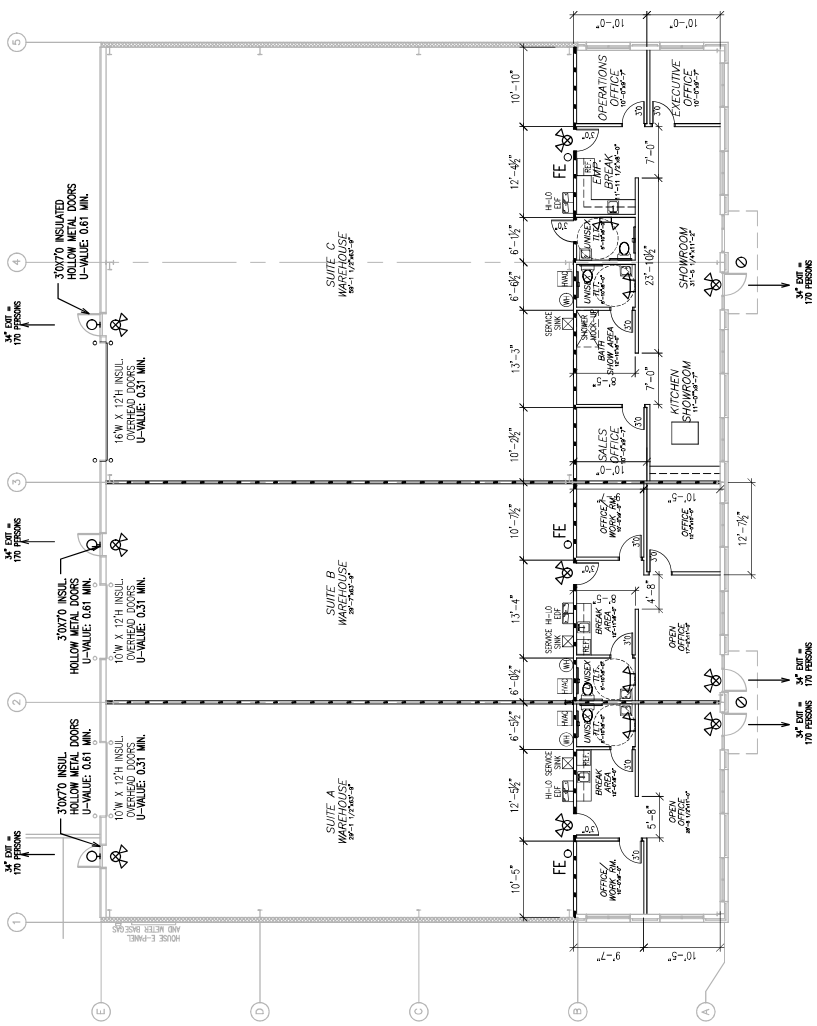

WALL LEGEND

[Symbol]	EXISTING CONSTRUCTION
[Symbol]	TYPICAL PARTITION: 5/8" C.P. BD. OVER 3 5/8" ML STUDS AT 16" O.C.
[Symbol]	ONE HOUR TENANT SEPARATION WALL: 5/8" TYPE X C.P. BD. OVER 6" ML STUDS AT 16" O.C. (UL DESIGN #46)

LIFE SAFETY LEGEND

[Symbol]	EMERGENCY EXIT LIGHT COMBO WITH BATTERY BACKUP
[Symbol]	EMERGENCY LIGHT WITH BATTERY
[Symbol]	RECESSED SOFT MOUNTED EXTERIOR LIGHT ON HOUSE LIGHTING CIRCUIT WITH BATTERY BACKUP
[Symbol]	MOUNTED EXTERIOR LIGHTING CIRCUIT WITH BATTERY BACKUP
[Symbol]	FIRE EXTINGUISHER

