
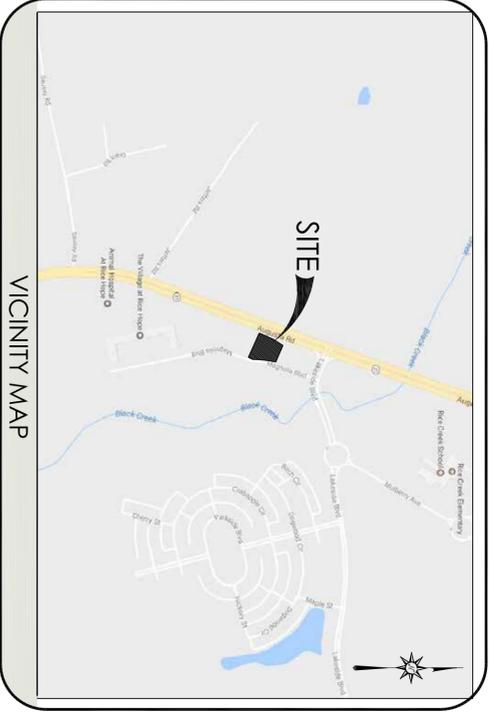


← State Highway 21 →

* Available Space Highlighted Yellow *

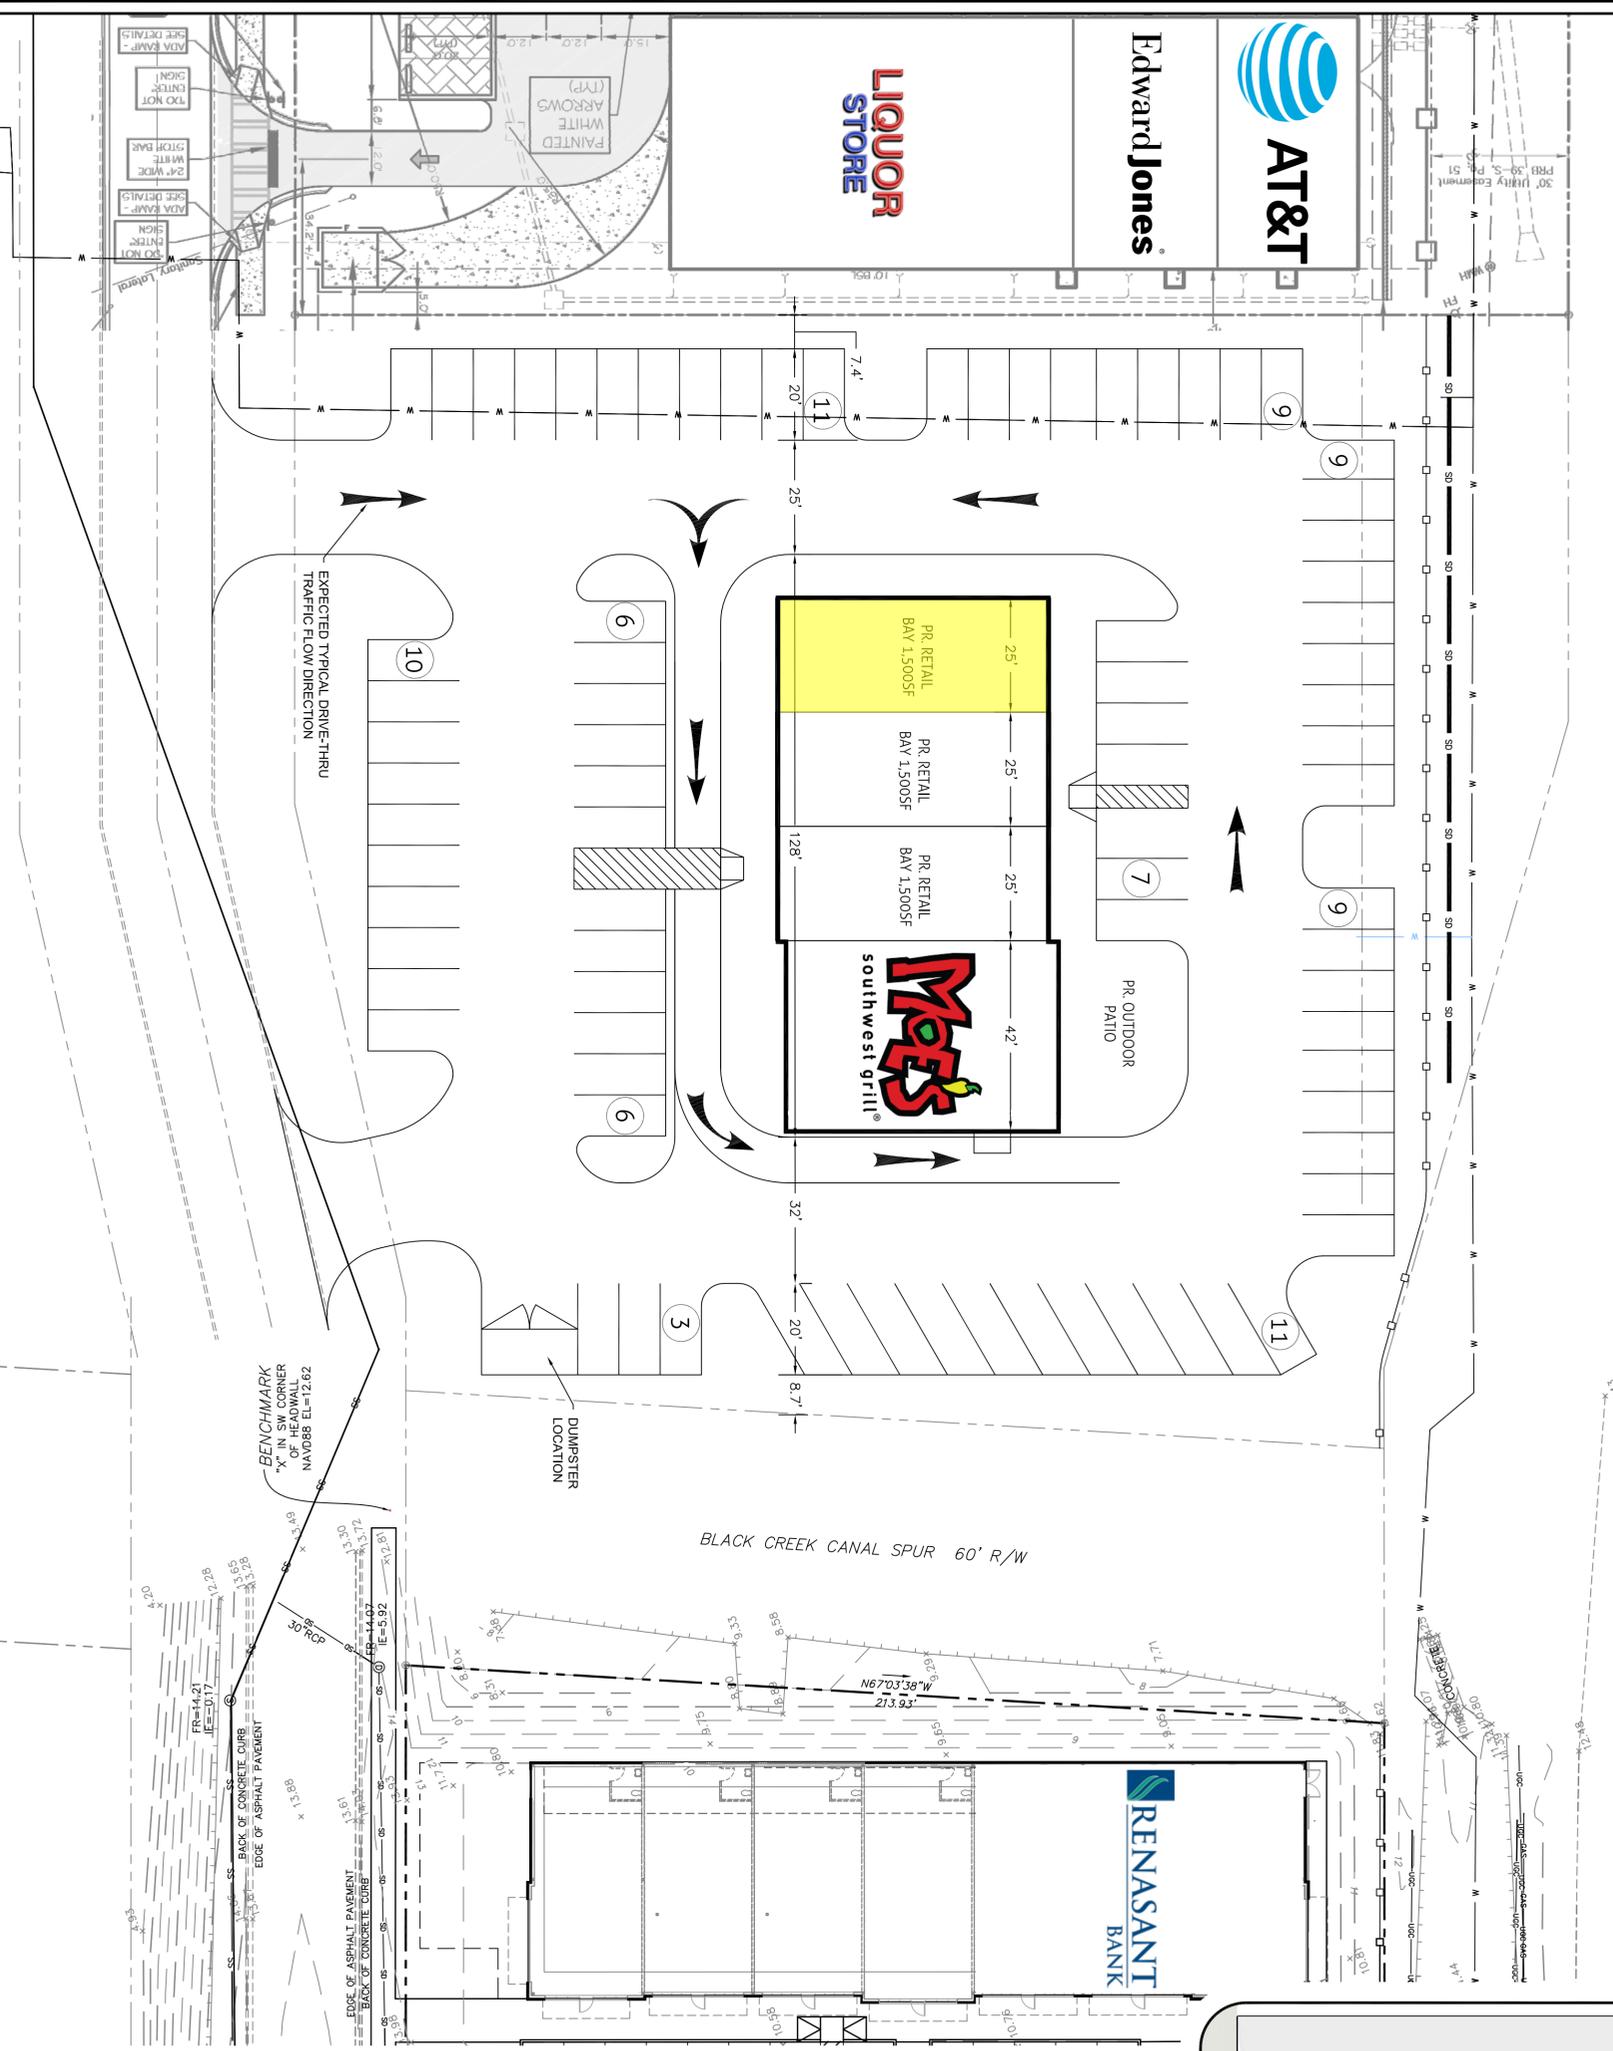

Pump-N-Go

GENERAL SKETCH PLAN
Moe's Rice Hope

MAUPIN™
engineering
114 W. 42ND STREET • SAVANNAH, GA 31401
O: 912 235 2915

REVISIONS		
NO.	DATE	DESCRIPTION

STATS

1 of 1

748-19-06

SCALE: 1"=20'

DMWN: ADD 7-17-2019
CHKD: JAM DATE

SHEET NO.

PROJECT NO.