

Allied

PROPERTY GROUP

SPACE FOR LEASE

2nd FLOOR 380 GREENWICH AVENUE



Space: 2,550 +/- SF, 12-14 stations and 3 private treatment rooms

Price: \$60 PSF plus n/n/n's and utilities


Parking: 2 on-site parking spaces

Comments: One of the largest Salons on Greenwich Avenue. Lots of natural light, Elevator, Double Glass door entrance and located directly on a large municipal parking lot. Gorgeous Build out with high end finishes.

Exclusive Agent
Allied Property Group
Tom Torelli
203-661-5800 Ext. 1
tom@alliedpropertygp.com

Allied

PROPERTY GROUP

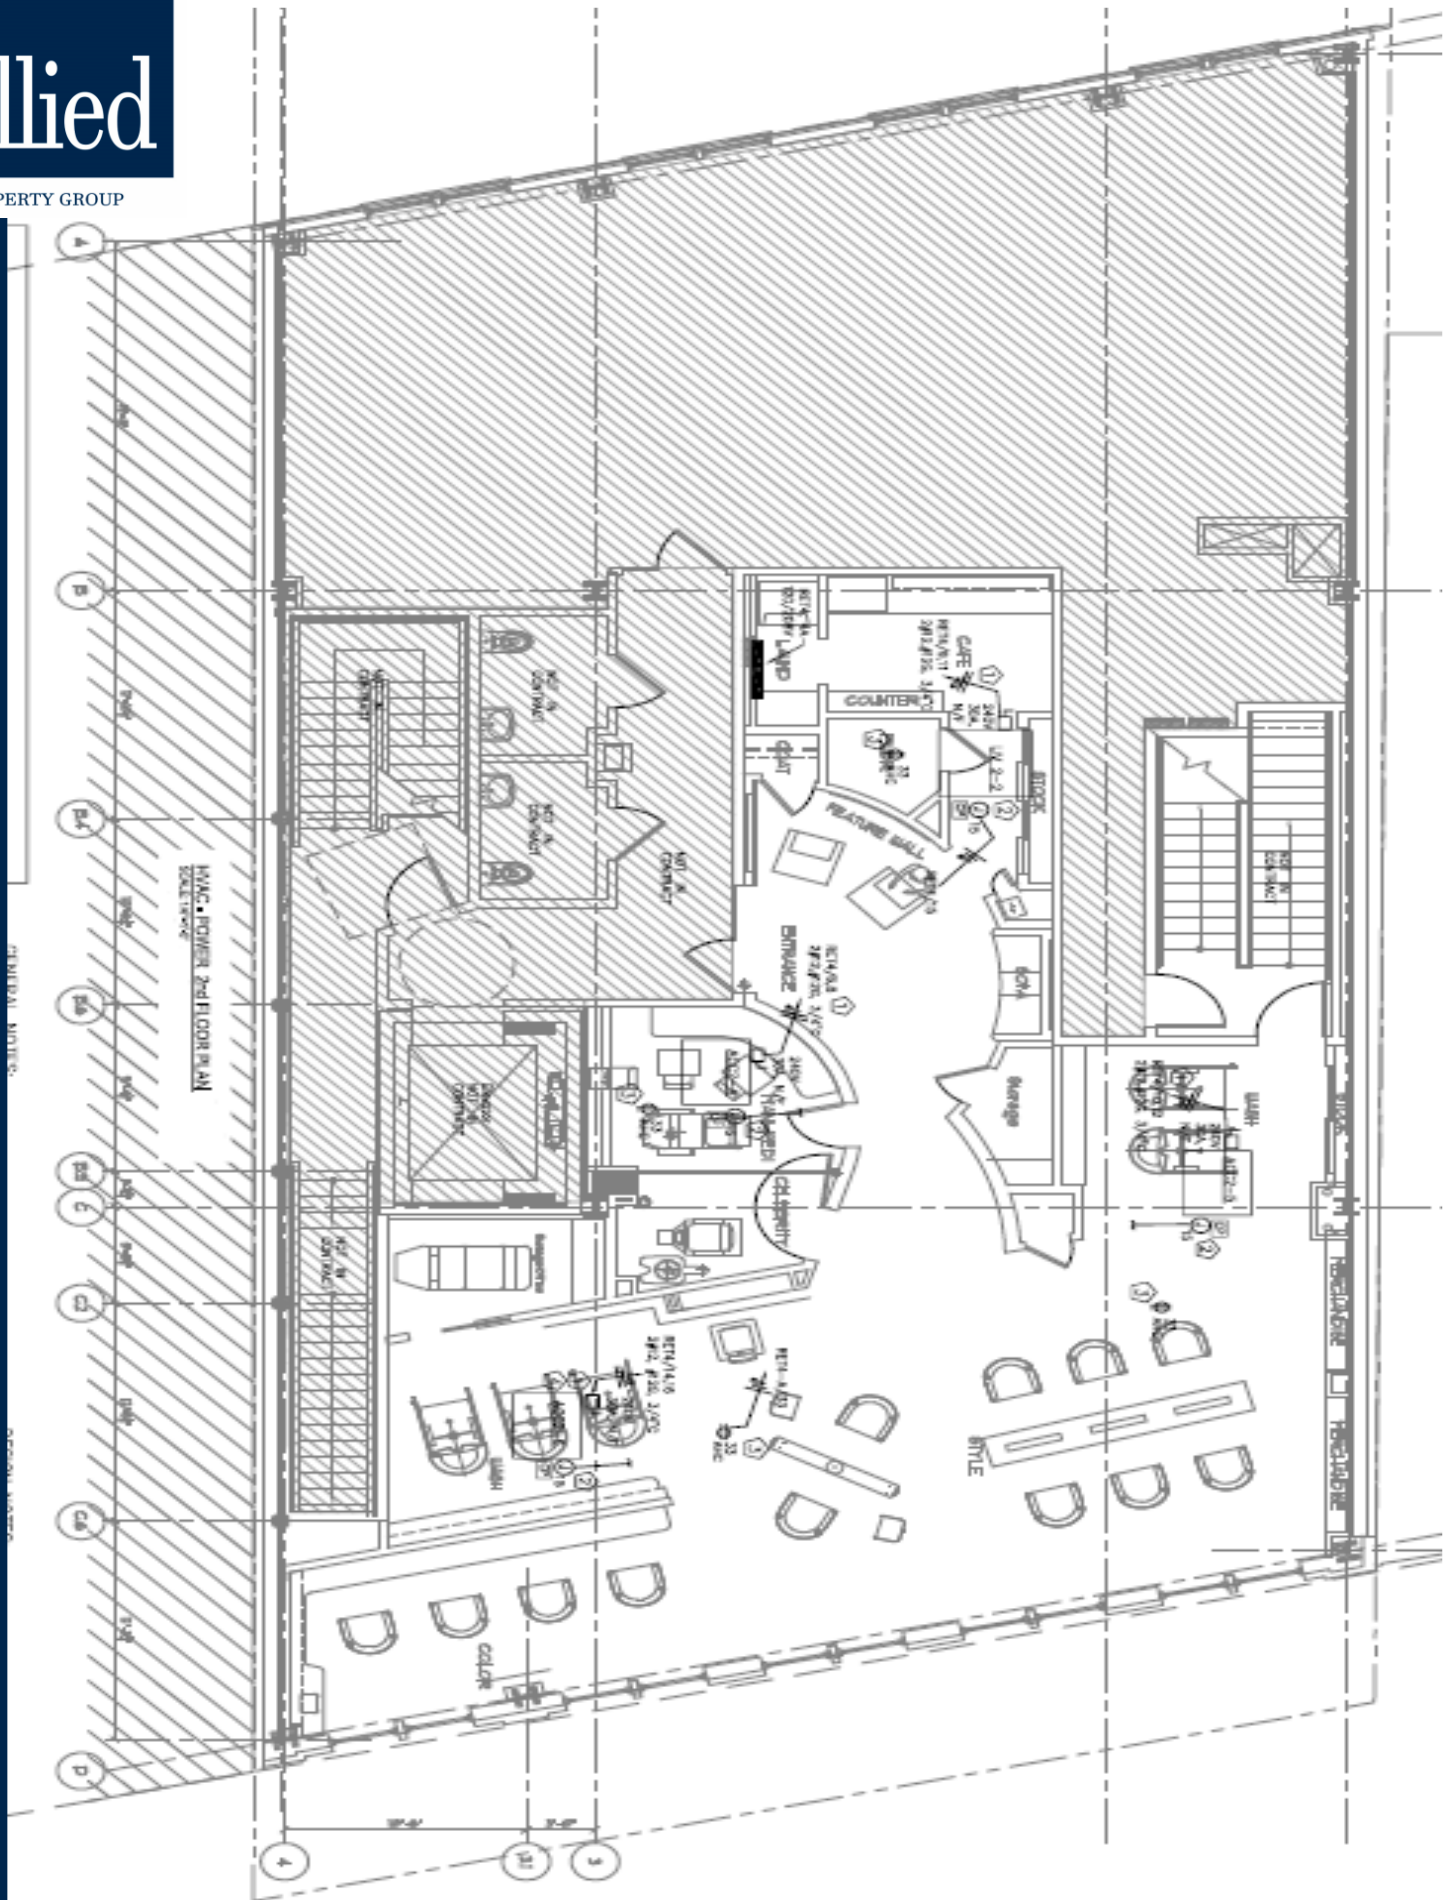


GENERAL NOTES:

GENERAL NOTES:

HVAC POWER 2nd FLOOR PLAN
SCALE: 1/8" = 1'-0"

Allied

PROPERTY GROUP

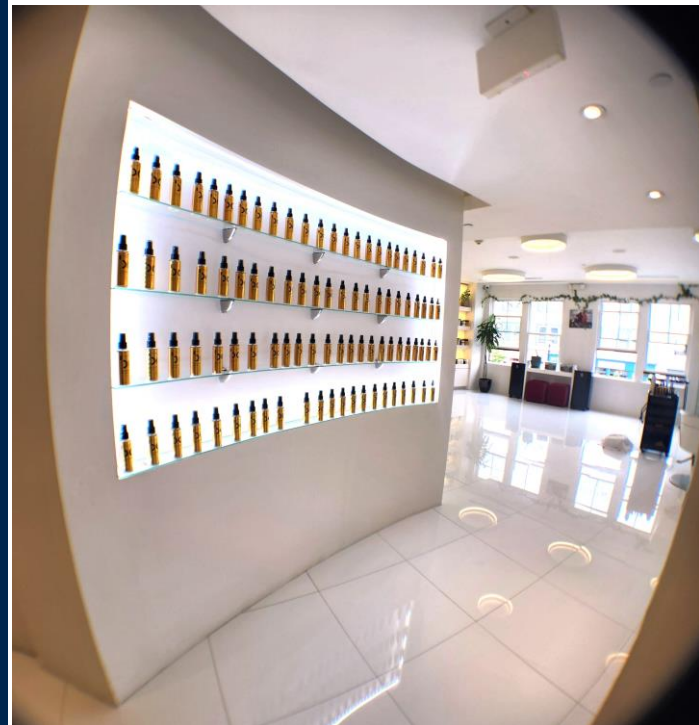

Exclusive Agent
Allied Property Group
Tom Torelli
203-661-5800 Ext. 1
tom@alliedpropertygp.com