

74
SHT 2

74
SHT 1

68
SHT 2

65
SHT 1

SAN DIEGO COUNTY
ASSESSOR'S MAP
BOOK 157 PAGE 41 SHT 1 OF 3



THE DEPOT RD—

157-41
SHT 1 OF 3

41
SHT 2

CHANGES

BLK	OLD	NEW	YR	CUT
411	-110- FARMING	-1-7	79	20205
	25	PG 50	79	55039
	WICK-HF	8	79	1819
	8	9-10	80	741
	2	11-12	80	1973
	7	PG 54	80	309
	9-12	13	83	3389
	1	14-17	84	2637
	3,11	FOR PG 75	81	846
	13	750-78	81	10039
	5	SAME & ENY. OF	87	4726
	4&5	SAME ENY. OF	84	5580
	14&15	18&19	06	1200
	19	SAME & B/L CH	06	4661
	18	20-23	07	45
	21	SAME & B/L CH	07	791
	19&20	SAME & ST OF CH ACCESS RIGHTS	08	4644

3* HWY OP R/W 30042-1
2* EQUESTRIAN & PEDESTRIAN PURPOSES
3rd CONDO
CASITAS AT SPRING CREEK-
PHASE 1
DOC2006-0270310
(SEE SHT 3)
4th CONDO
CASITAS AT SPRING CREEK-
PHASE 2
DOC2006-0270312
(SEE SHT 3)
5th CONDO
CASITAS AT SPRING CREEK-
PHASE 3
DOC2006-0270313
(SEE SHT 3)


MAP 15292 - THE CASITAS AT SPRING CREEK
MAP 8579 - RANCHO SAN GERONIMO UNIT NO 1
CC 10201 - RHO GUAJOME PARTITION
ROS - 752, 14091, 16513



THIS MAP WAS PREPARED FOR ASSESSMENT PURPOSES ONLY. NO LIABILITY IS ASSUMED FOR THE ACCURACY OF THE DATA SHOWN. ASSESSOR'S PARCELS MAY NOT COMPLY WITH LOCAL SUBDIVISION OR BUILDING ORDINANCES.

3/19/07 MGS ✓

BLK	OLD	NEW	YR	CUT
412	770	142000	1-14	79 10005
412	10-12	CHANGE	79	55003
412	10-54	15	79	2056
412	1	16	17	80 742
412	16	17	80	283
412	18	20	80	3170
412	9	20	12	81 1129
412	1	18	18	81 500
412	11	22	13	82 1334
412	19	20	82	83 193
22	24	25	87	2471
24	26	27	00	2131
5-7	28	30	02	1676

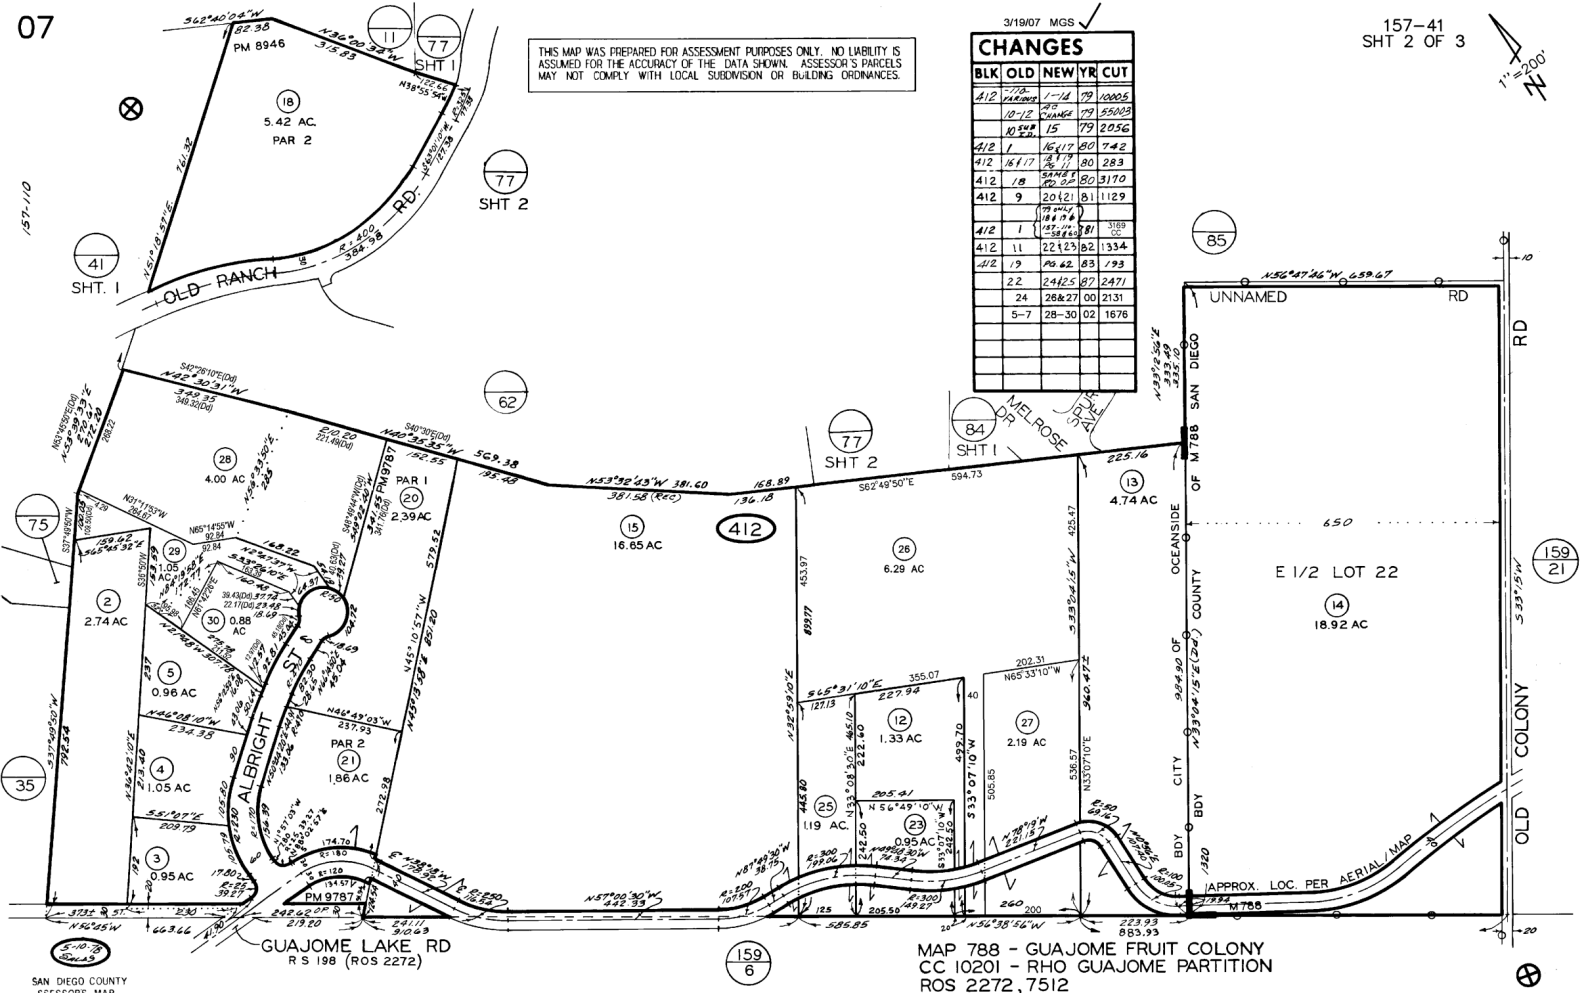

SAN DIEGO COUNTY
ASSESSOR'S MAP
BOOK 157 PAGE 41 SHT 2 OF 2

MAP 788 - GUAYOME FRUIT COLONY
CC 10201 - RHO GUAYOME PARTITION
ROS 2272, 7512

THIS MAP WAS PREPARED FOR ASSESSMENT PURPOSES ONLY. NO LIABILITY IS ASSUMED FOR THE ACCURACY OF THE DATA SHOWN. ASSESSOR'S PARCELS MAY NOT COMPLY WITH LOCAL SUBDIVISION OR BUILDING ORDINANCES.

SAN DIEGO COUNTY ASSESSOR'S MAP
157-41
SHT 3
1" = 80'
Drawn: 03/19/07 By: MGS

CASITAS AT SPRING CREEK PHASE 3
DOC 06 - 270313
LOT 2, MAP 15292


ASSESSMENT PAR NO
157-411-21 SUB ID 40 - 53

CASITAS AT SPRING CREEK PHASE 2
DOC 06 - 270312
LOT 2, MAP 15292

ASSESSMENT PAR NO
157-411-21 SUB ID 21 - 39

CASITAS AT SPRING CREEK PHASE 1
DOC 06 - 270310
LOT 2, MAP 15292

ASSESSMENT PAR NO
157-411-21 SUB ID 01 - 20

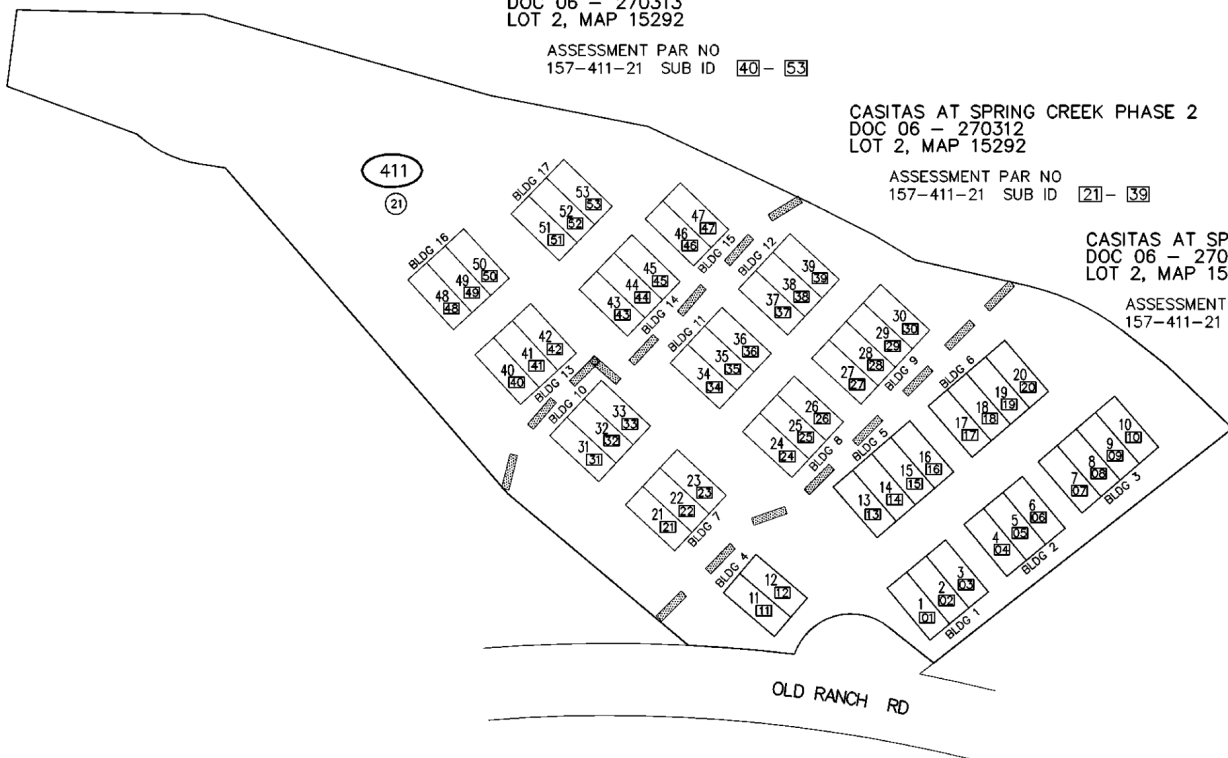

CONDOMINIUM

IMPORTANT – READ CAREFULLY: THIS REPORT IS NOT AN INSURED PRODUCT OR SERVICE OR A REPRESENTATION OF THE CONDITION OF TITLE TO REAL PROPERTY. This report is for the exclusive use of the IgniteRE user who obtained it from the First American IgniteRE website: ignite.firstam.com. No one else can use or rely on this report. This report is subject to the terms and conditions of the FirstAm IgniteRE End User License Agreement agreed to by the IgniteRE user who obtained the report, available here: properties.ignite.firstam.com/showeula. ©2005-2024 First American Financial Corporation and/or its affiliates. All rights reserved.