

FOR LEASE

2520 Venture Oaks Way | Sacramento, CA

GATEWAY OAKS

IV

**VIDEO
TOUR**

THE VERSATILE OFFICE EXPERIENCE PROMOTING CULTURE, COLLABORATION AND WELLNESS

TONY WHITTAKER

+1 916 492 6914

TONY.WHITTAKER@CBRE.COM

LIC. 01780828

JASON GOFF

+1 916 446 8222

JASON.GOFF@CBRE.COM

LIC. 01205230

NELLIE CRUZ

+1 916 492 6915

NELLIE.CRUZ@CBRE.COM


LIC. 02086140




BUILDING PARK VISUAL OVERVIEW



PROPERTY AMENITIES

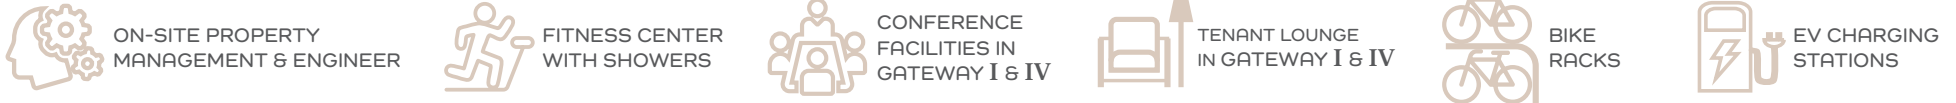

IN ADDITION TO THE PROPERTY AMENITIES, BELOW ARE THE SERVICES AND EXPERIENCES OFFERED TO TENANTS:

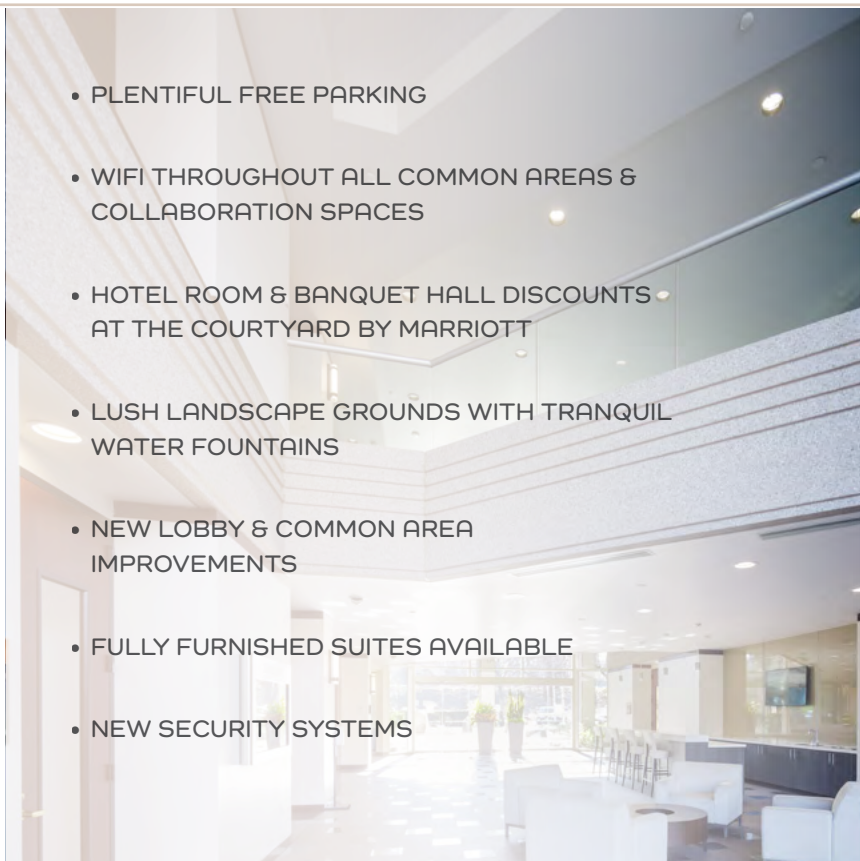

- PLENTIFUL FREE PARKING
- WIFI THROUGHOUT ALL COMMON AREAS & COLLABORATION SPACES
- HOTEL ROOM & BANQUET HALL DISCOUNTS AT THE COURTYARD BY MARRIOTT
- LUSH LANDSCAPE GROUNDS WITH TRANQUIL WATER FOUNTAINS
- NEW LOBBY & COMMON AREA IMPROVEMENTS
- FULLY FURNISHED SUITES AVAILABLE
- NEW SECURITY SYSTEMS

GATEWAY IV AMENITIES TOUR 

NEW CONCIERGE SERVICES!
 NOW AVAILABLE ON DEMAND FOR
 TENANT BUSINESS SERVICES, FAMILY
 ENTERTAINMENT & TRAVEL ARRANGEMENTS



[*CLICK HERE FOR MORE INFORMATION](#)





BUILDING PHOTOS





LOCATION OVERVIEW - NEARBY AMENITIES



1,071 RSF | SUITE 110
2520 Venture Oaks Way

GATEWAY OAKS
IV

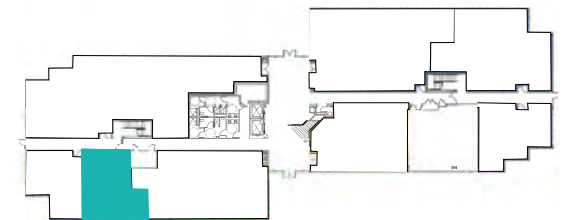
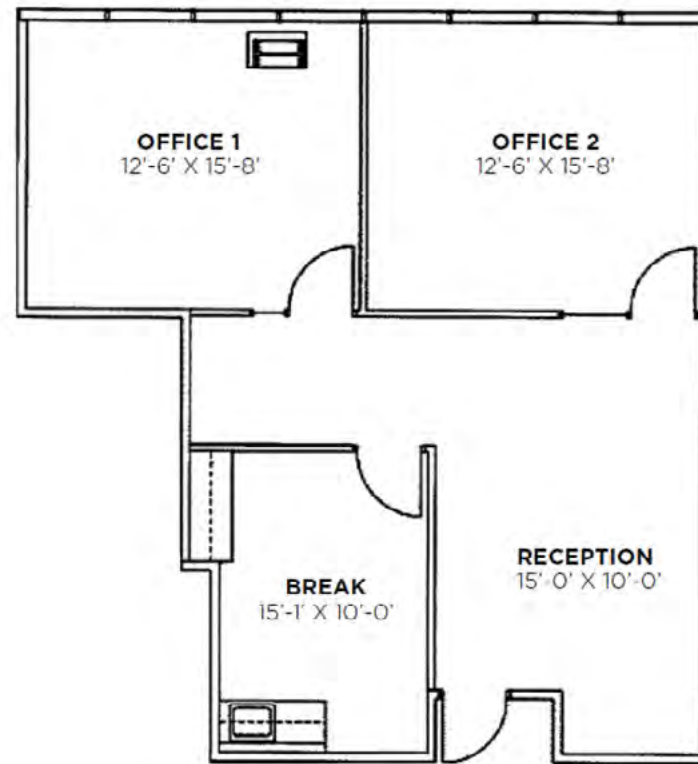


NOT TO SCALE. ALL MEASUREMENTS ARE APPROXIMATE.

4,244 RSF | SUITE 150
2520 Venture Oaks Way




*Available 3/1/2026

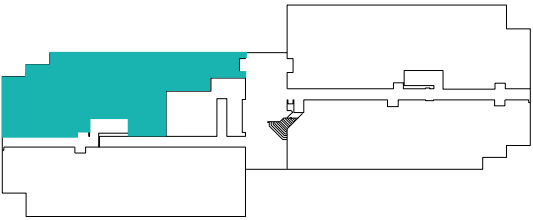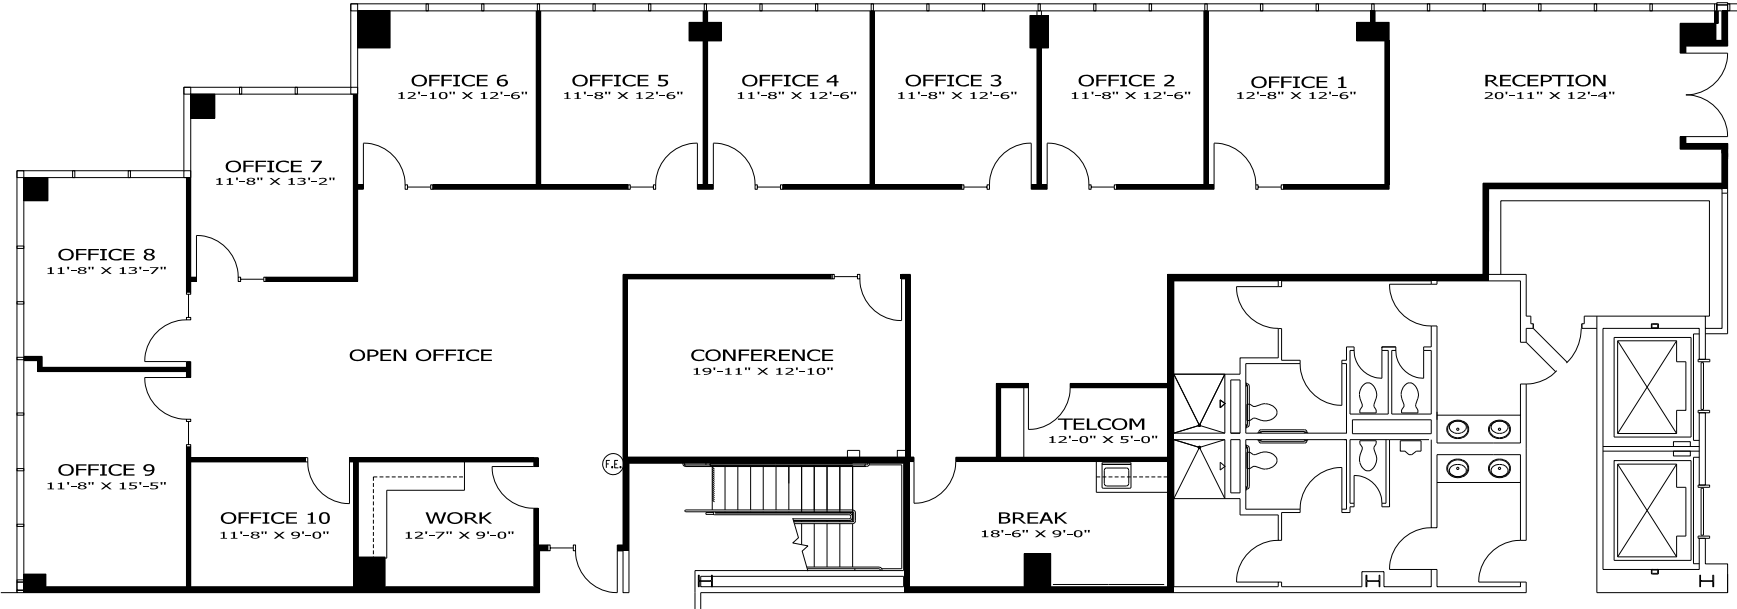

3,761 RSF | SUITE 247
2520 Venture Oaks Way

GATEWAY OAKS
IV

*Suites 247/250 Contiguous up to 10,659 RSF

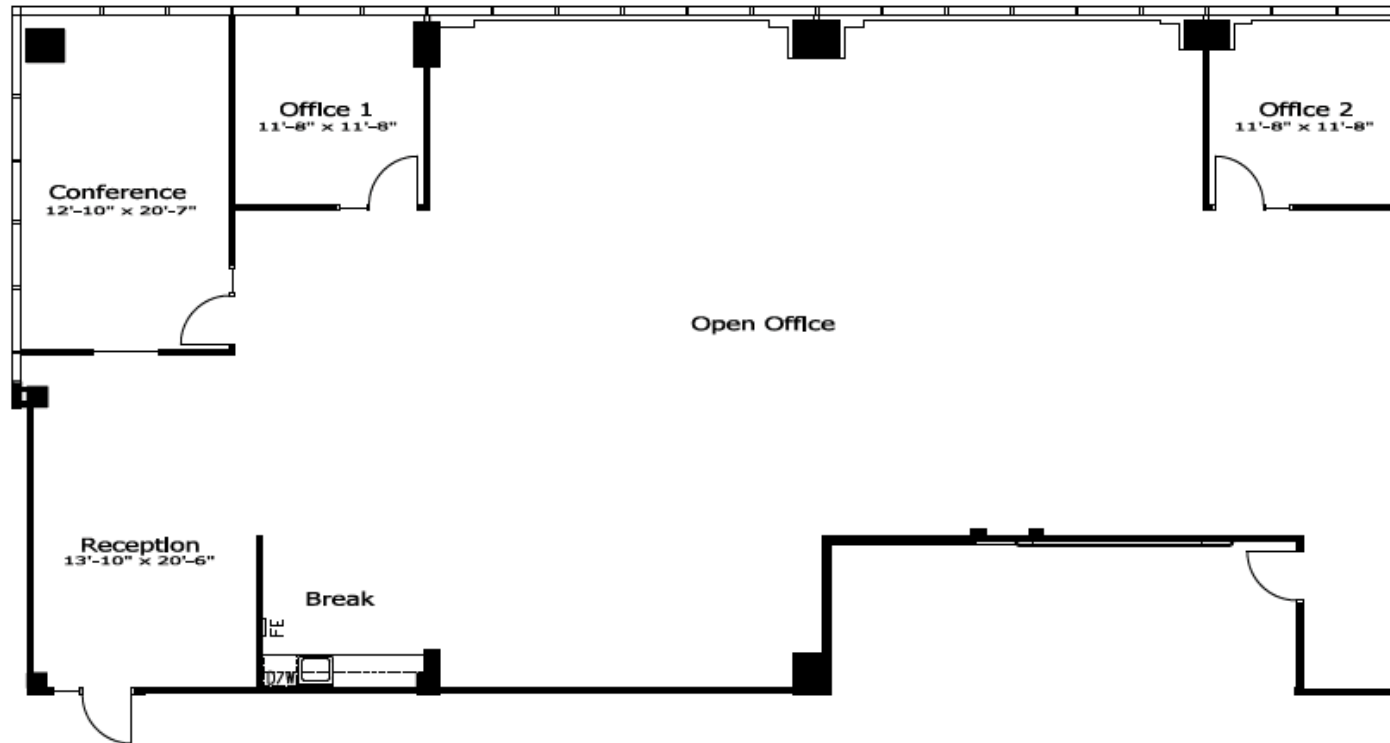

MOVE-IN READY!



NOT TO SCALE. ALL MEASUREMENTS ARE APPROXIMATE.

6,898 RSF | SUITE 250

2520 Venture Oaks Way




*Suites 247/250 Contiguous up to 10,659 RSF

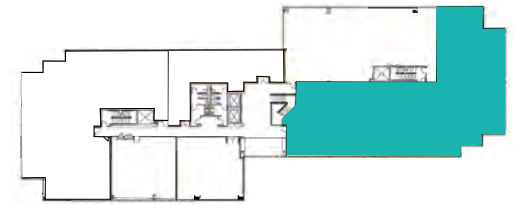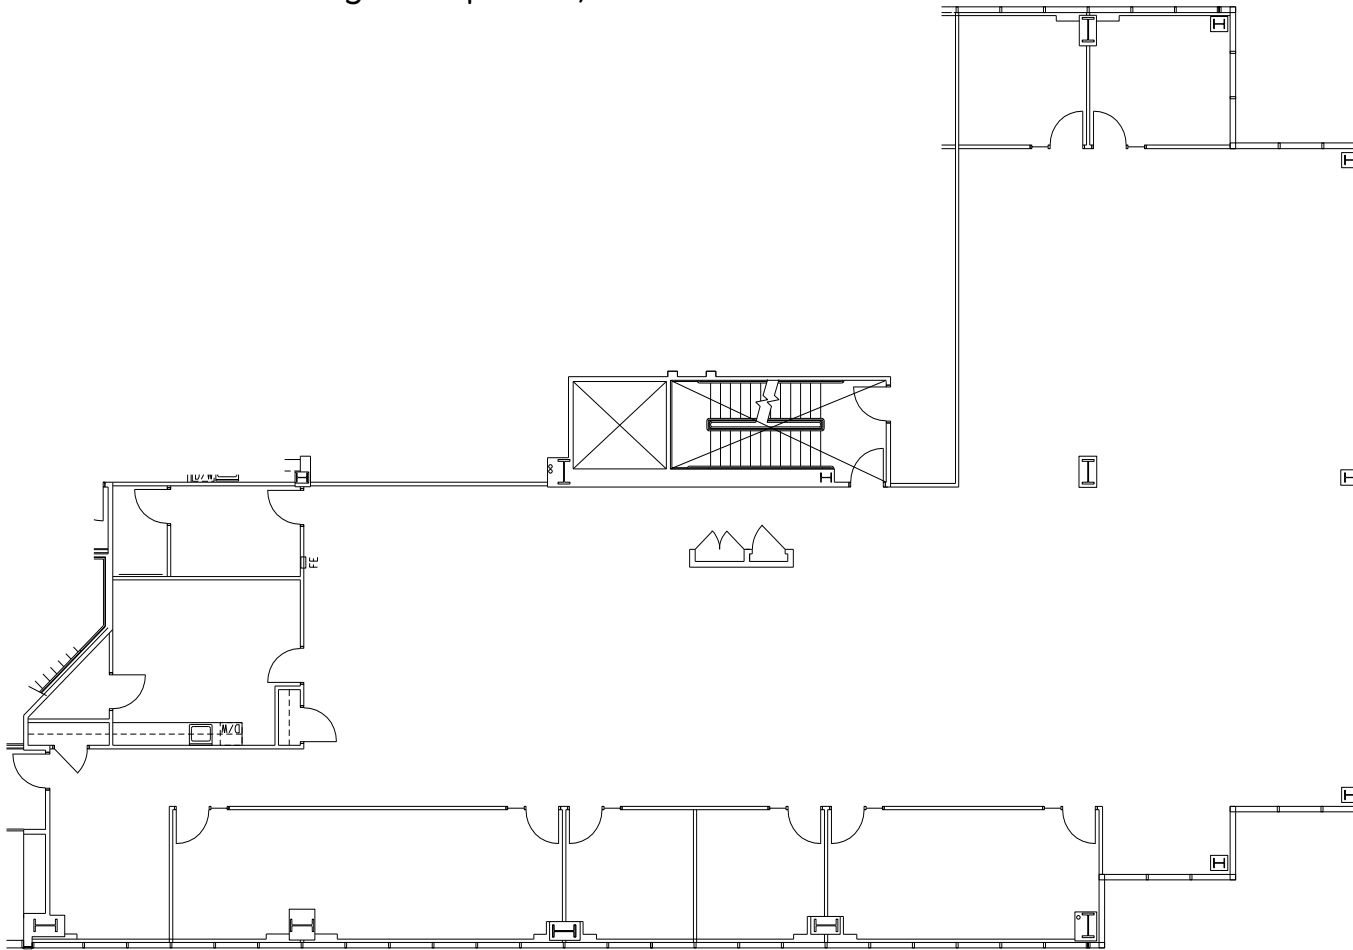

NOT TO SCALE. ALL MEASUREMENTS ARE APPROXIMATE.

10,659 RSF | SUITES 247/250



2520 Venture Oaks Way

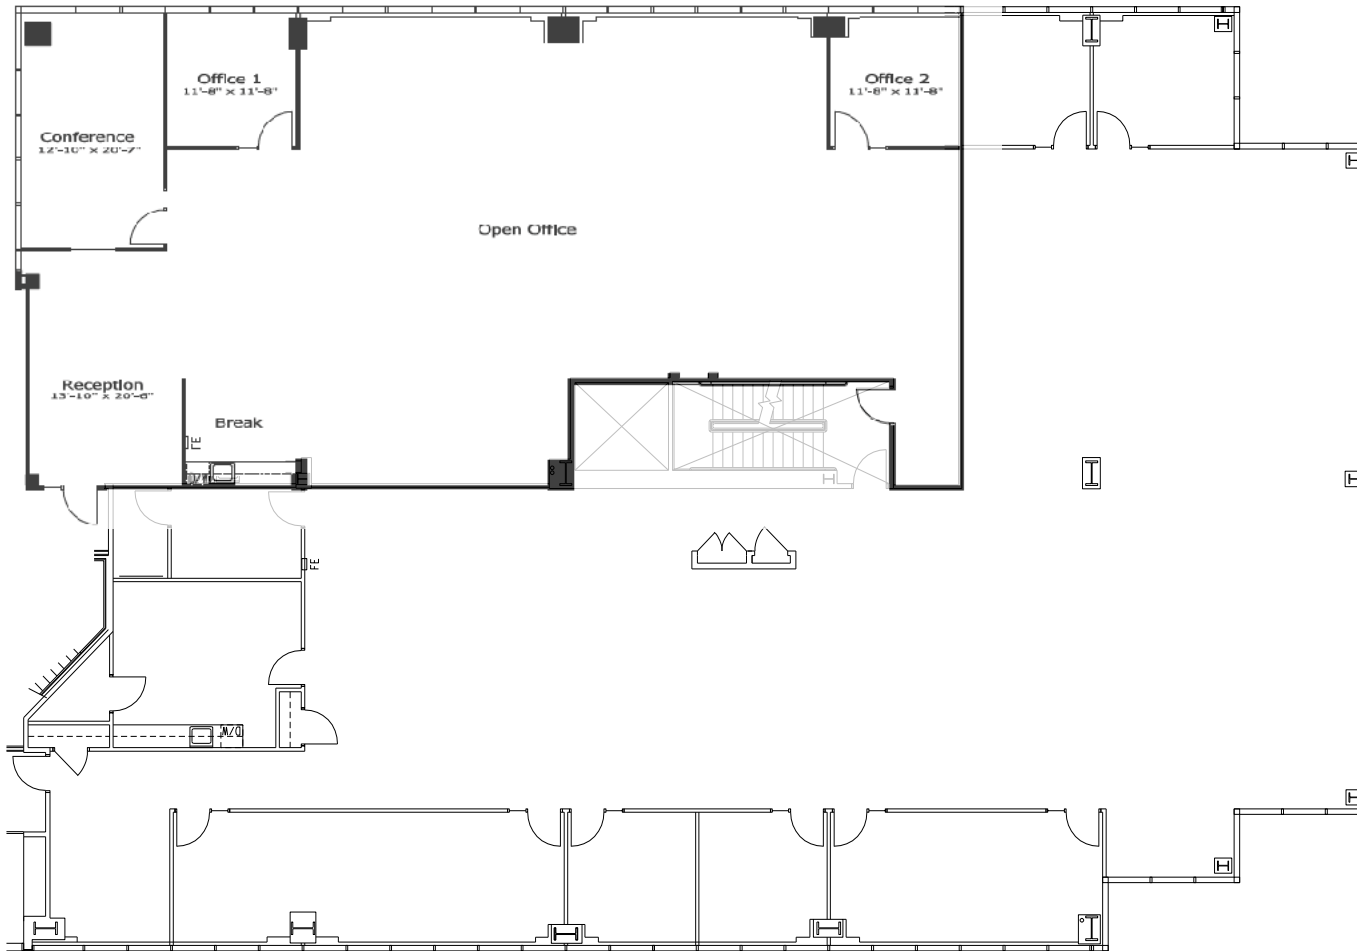

NOT TO SCALE. ALL MEASUREMENTS ARE APPROXIMATE.

2,594 RSF | SUITE 440 - As-Built



2520 Venture Oaks Way

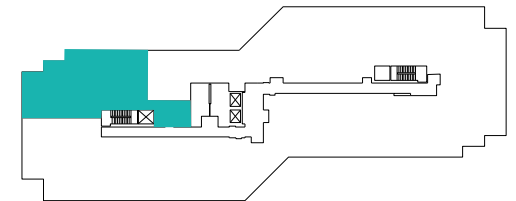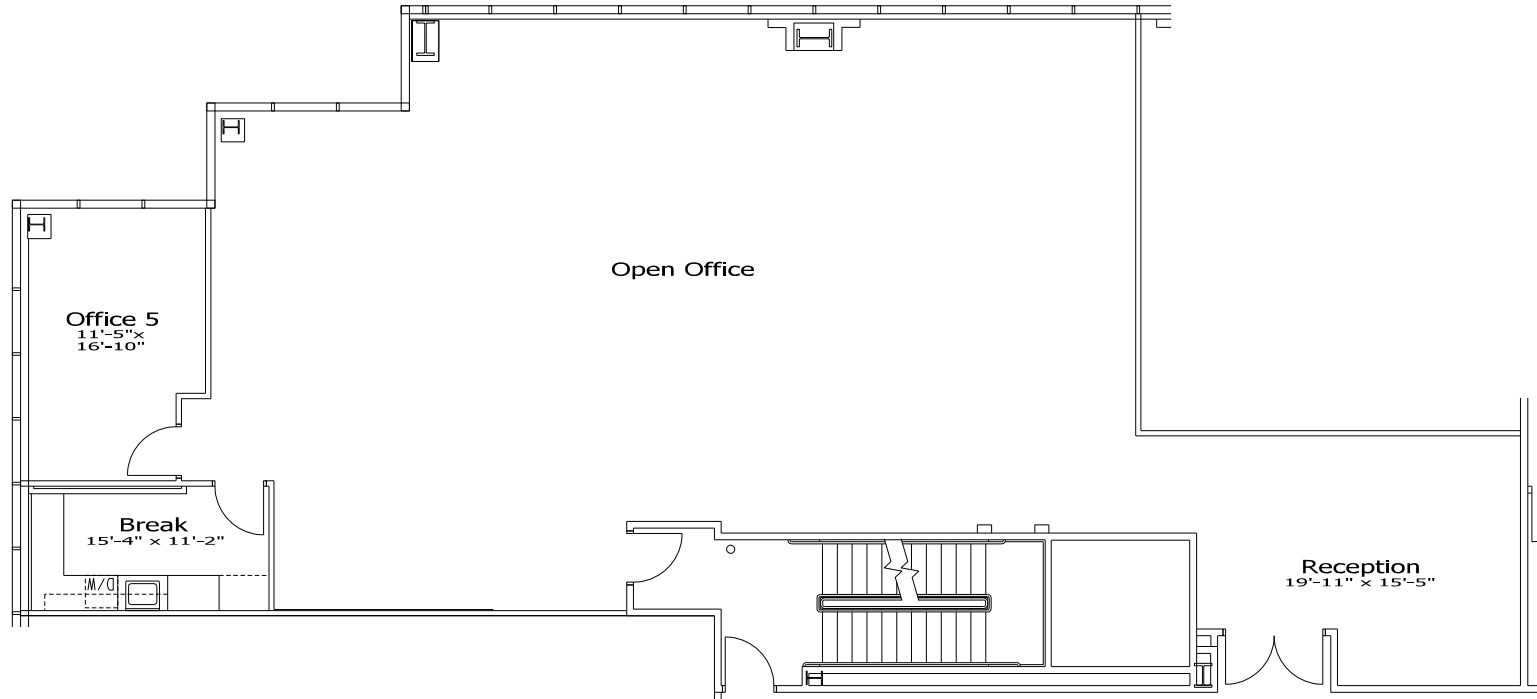

NOT TO SCALE. ALL MEASUREMENTS ARE APPROXIMATE.

2,594 RSF | SUITE 440 - Prospective Plan

2520 Venture Oaks Way

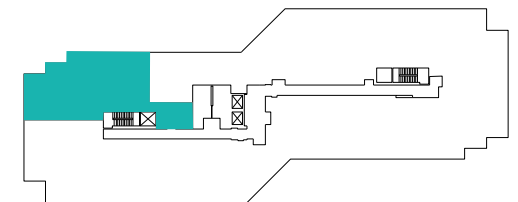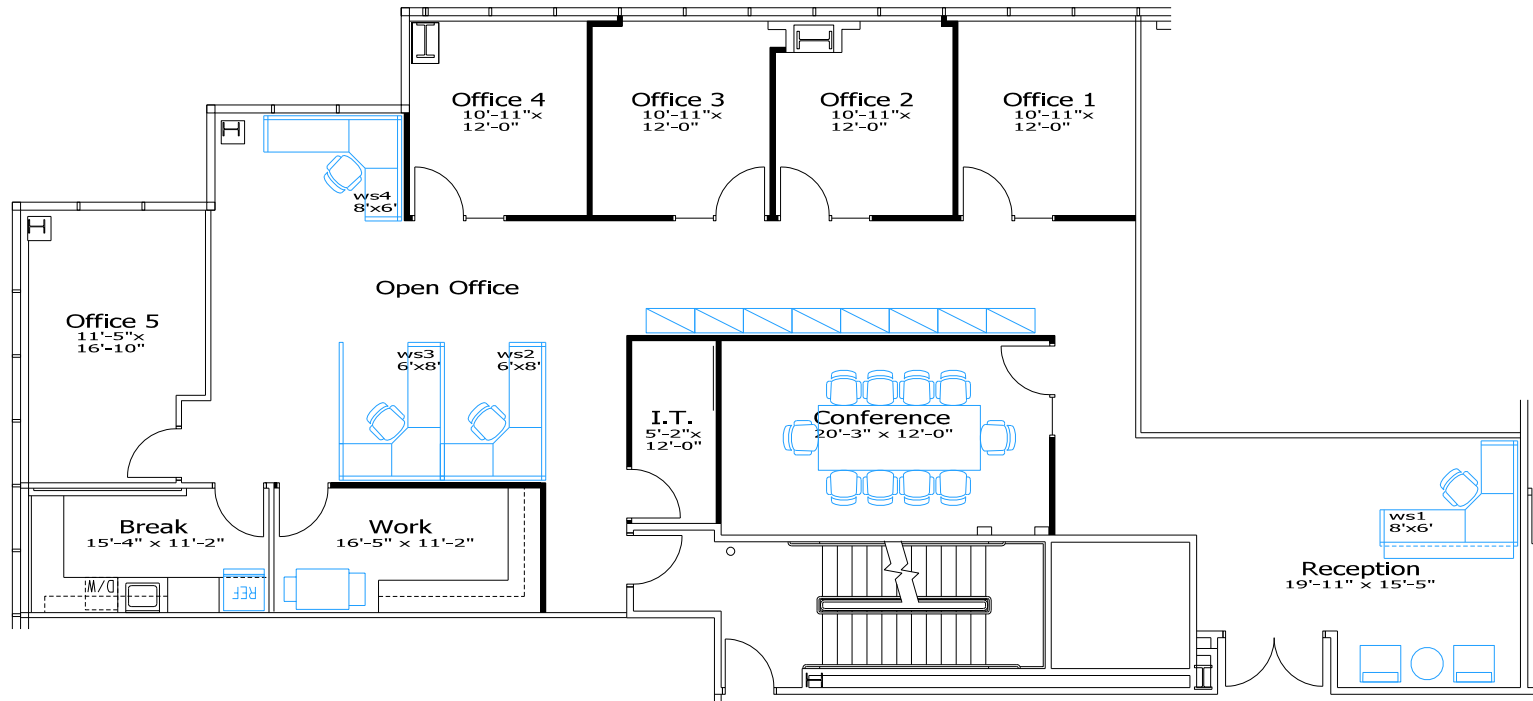

NOT TO SCALE. ALL MEASUREMENTS ARE APPROXIMATE.

FOR LEASE

2520 Venture Oaks Way | Sacramento, CA

GATEWAY OAKS

IV

EXCLUSIVE LISTING AGENTS:

TONY WHITTAKER

+1 916 492 6914

TONY.WHITTAKER@CBRE.COM

LIC. 01780828

JASON GOFF

+1 916 446 8222

JASON.GOFF@CBRE.COM

LIC. 01205230

NELLIE CRUZ

+1 916 492 6915

NELLIE.CRUZ@CBRE.COM

LIC. 02086140

