


EXISTING CONDITIONS PLAN FOR:

# BARBARO PROFESSIONAL BUILDING

NOT FOR CONSTRUCTION

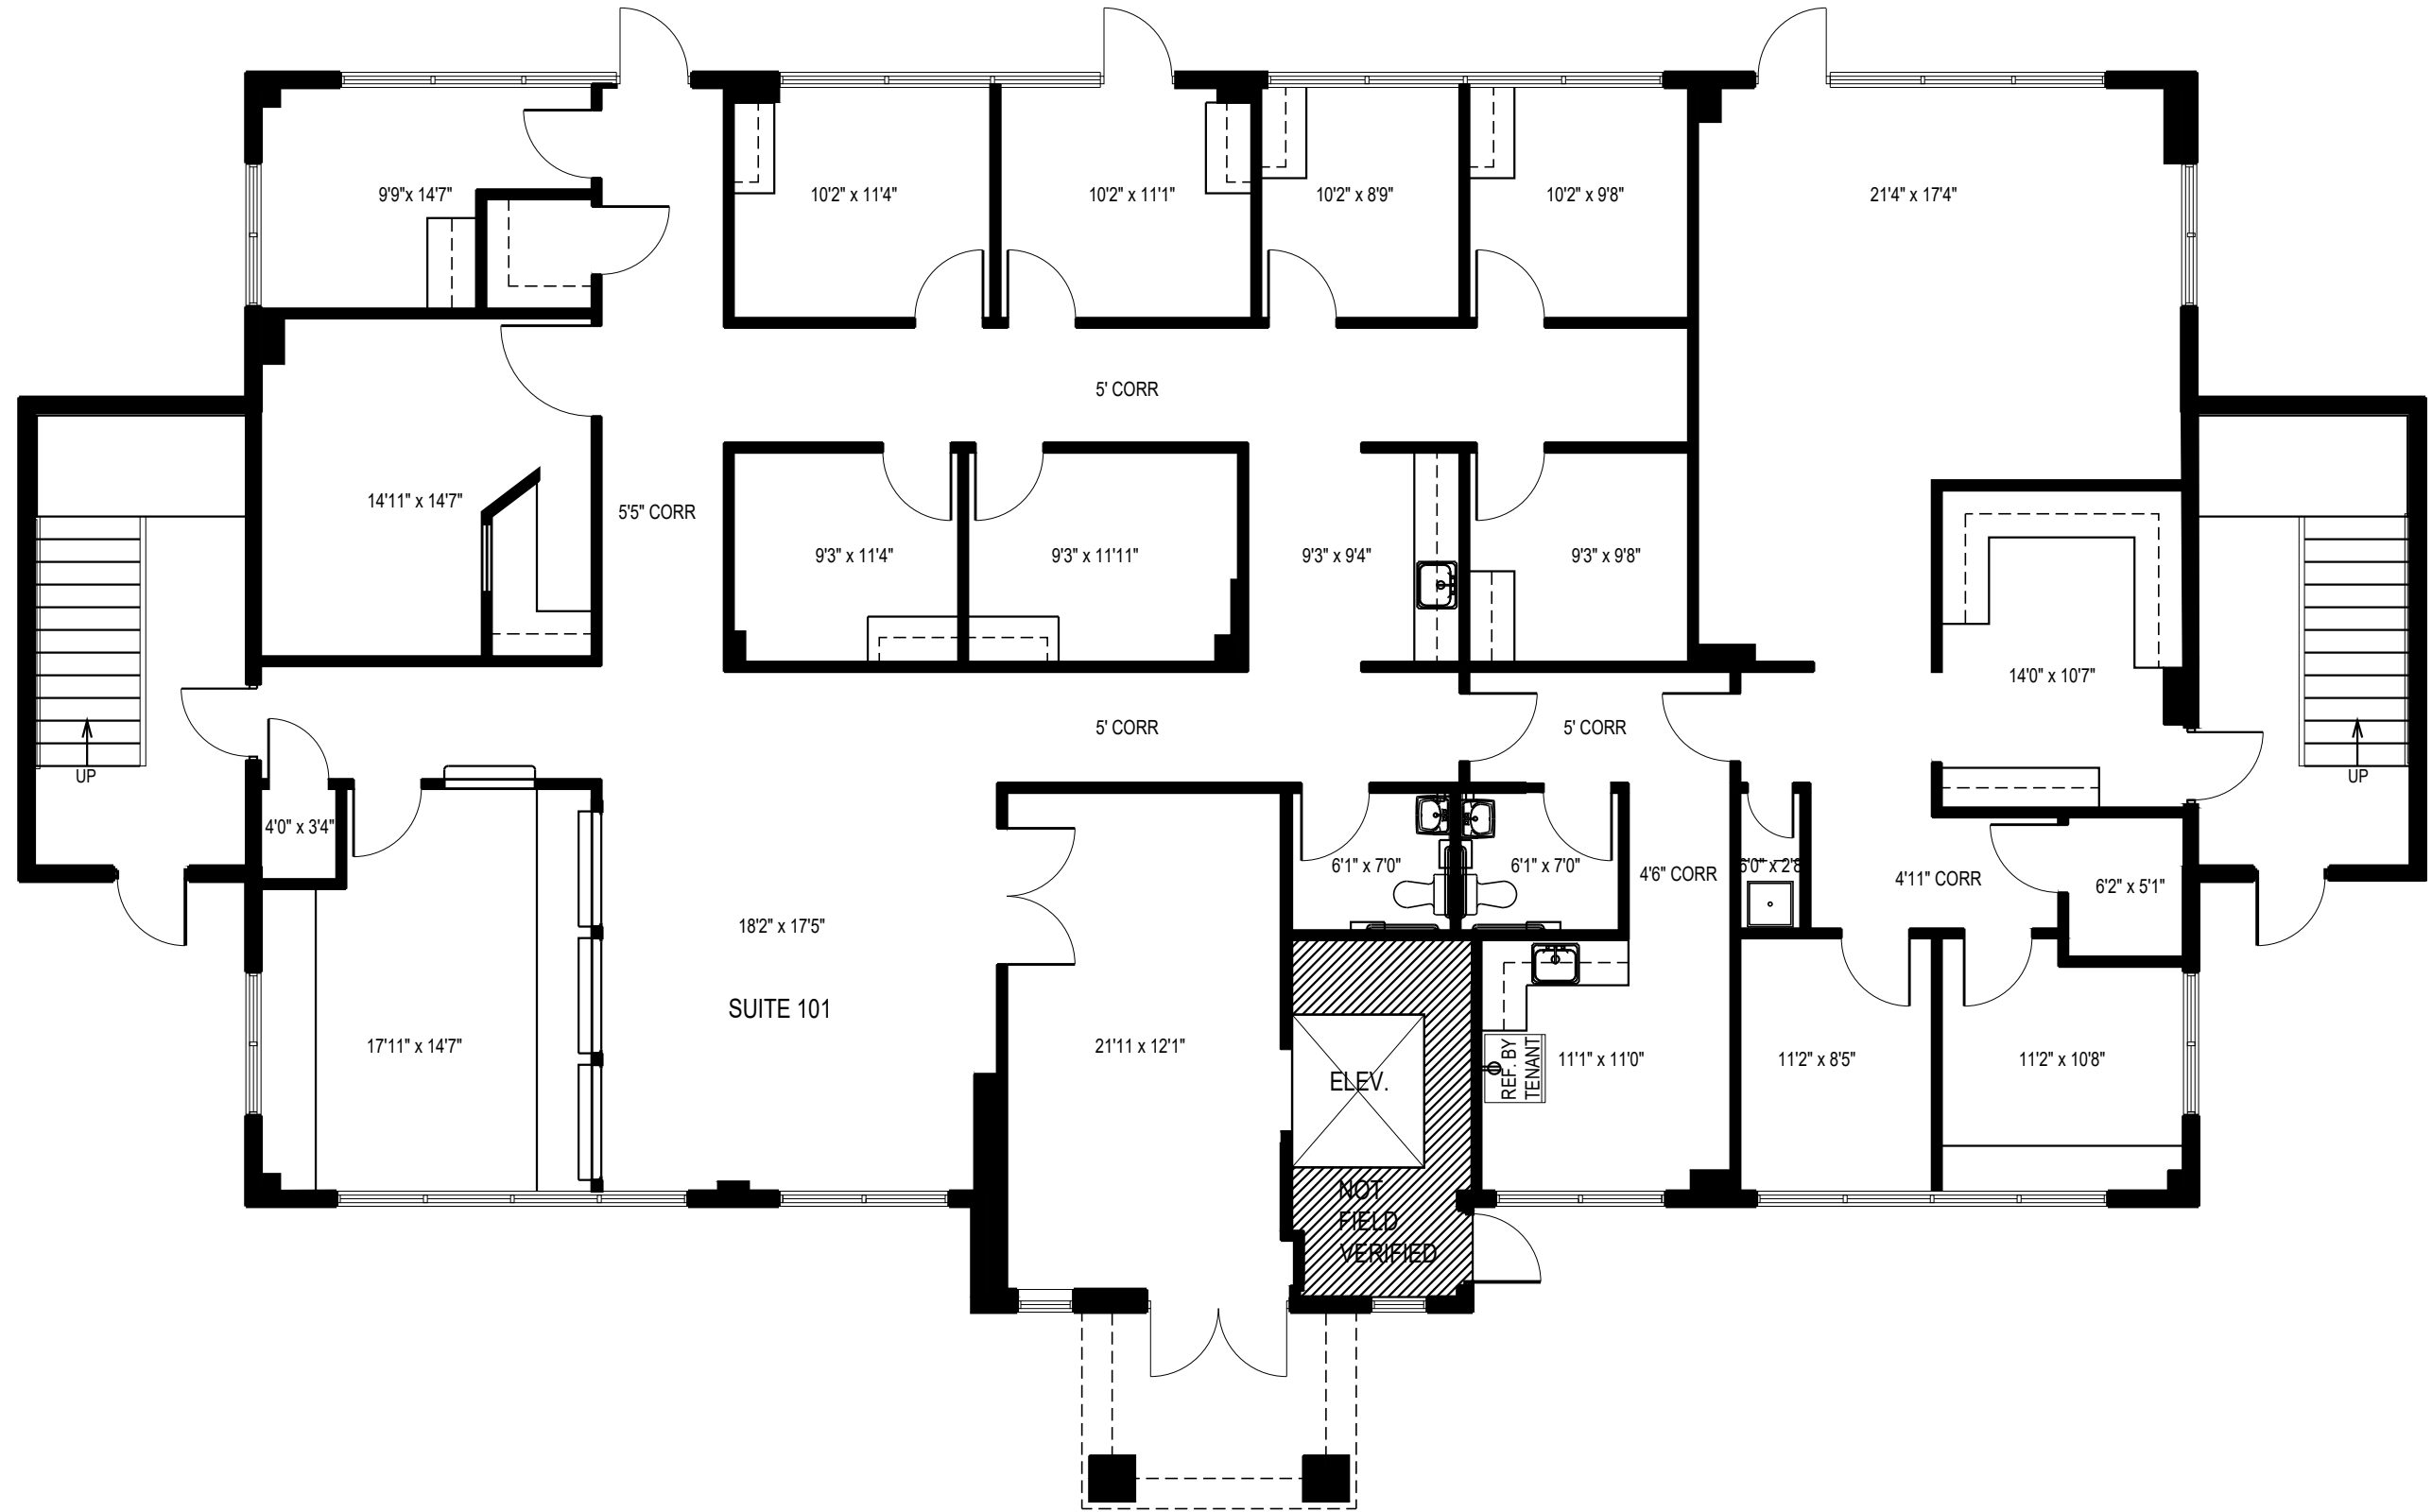

SCALE 1/8" = 1' - 0"  
 CRITICAL DIMENSIONS SHALL NOT BE SCALED  
 EXISTING CONDITIONS HAVE BEEN PARTIALLY  
 FIELD VERIFIED BY ARIUM AE.

<b>ARCHITECT / MEP ENGINEER:</b> <b>ARIUM   AE</b>	5537 TWIN KNOLLS ROAD SUITE 435 COLUMBIA, MD 21045 BALTIMORE 410-730-2300 WASHINGTON 301-621-4600 www.AriumAE.com	<b>PROJECT:</b> BARBARO PROFESSIONAL BUILDING <b>1ST FLOOR</b> <b>1071 MD-3</b> GAMBRILLS, MD 21054	<b>DWG: AB1</b> DATE: 08-22-2024 FILE: MD03-SURV-AB1 BY: SR SM: SR DM ©2024 Arium AE, LLC
	NOT FIELD VERIFIED		