

COMMERCIAL LAND WITH SITE PLAN FOR SHOPPING CENTER

VALLEY CENTER Road | VALLEY CENTER, CA 92082

- Approximately 11.47 acres
- High visibility and high traffic counts on Valley Center Road
- LAKE WOHLFORD
- 89 Sewer EDU's in place
- Permitted uses include residential, shopping centers, and existing strip center development
- Entitlements in Process

ASKING PRICE:
\$6,000,000



VALLEY CENTER RD

VALLEY CENTER
MUNICIPAL WATER
DISTRICT

FUTURE 700+ LOT
RESIDENTIAL SUBDIVISION

MATT WEAVER

760.448.2458
mweaver@lee-associates.com
CalDRE Lic#01367183

AL APUZZO

760.448.2442
aapuzzo@lee-associates.com
CalDRE Lic#01323215

VICTOR AQUILINA

760.448.1370
vaquilina@lee-associates.com
CalDRE Lic#01936761

JAKE HARTBARGER

760.448.1371
jhartbarger@lee-associates.com
CalDRE Lic#02203197




POTENTIAL FOR A RESIDENTIAL DEVELOPMENT UNDER AB 2243, WHICH ALLOWS BY RIGHT DEVELOPMENT OF RESIDENTIAL ON COMMERCIALLY ZONED PROPERTIES

contents

- 3** aerials
- 6** site plan
- 7** location map
- 8** property information

- 9** elevations
- 12** tax map
- 13** education
- 14** demographics



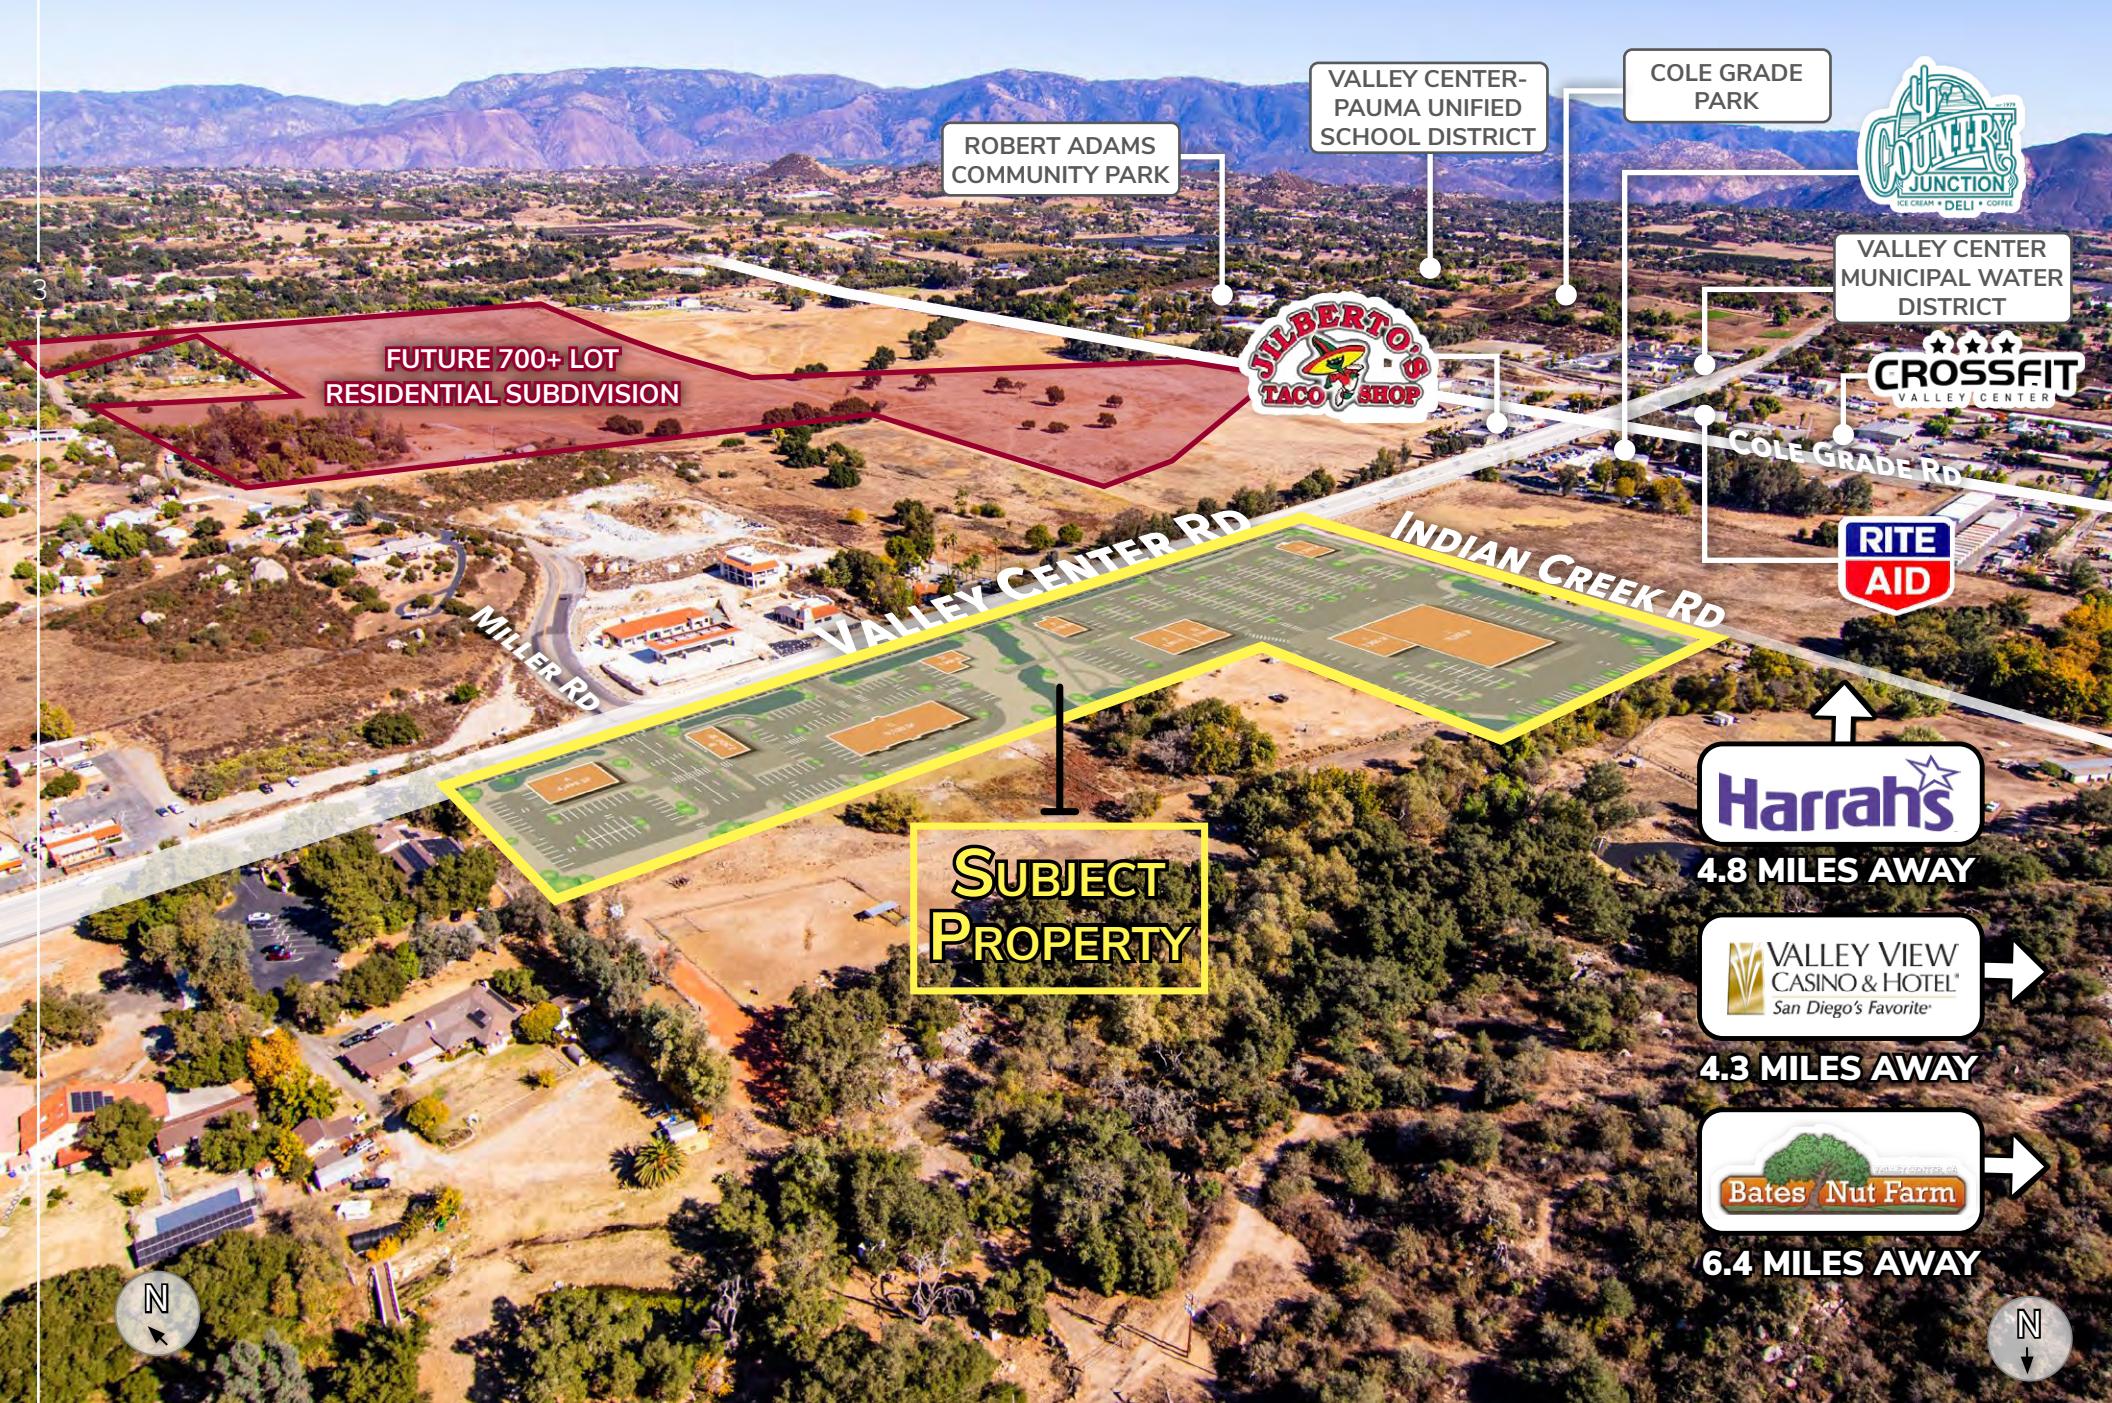

aerial

COLE GRADE
PARK



RITE
AID



CROSSFIT
VALLEY CENTER

SUBJECT
PROPERTY

COLE GRADE RD

FUTURE
700+ LOT
RESIDENTIAL
SUBDIVISION

INDIAN CREEK RD

VALLEY CENTER RD
MILLER RD

VALLEY VIEW
CASINO & HOTEL
San Diego's Favorite

4.3 MILES AWAY

Bates Nut Farm

6.4 MILES AWAY

Harrahs

4.8 MILES AWAY

N
S

aerial

SUBJECT
PROPERTY

VALLEY CENTER RD


N

aerial

site plan

Building A	4,498 SF	Eating & Drinking Establishment	Building F1	2,507 SF	Eating & Drinking Establishment
Building B	2,660 SF	Fast Food Restaurant with Drive Through Window	Building F2	3,760 SF	Multi-Tenant Building
Building C	8,100 SF	Multi-Tenant Building	Building G	2,200 SF	Fast Food Restaurant with Drive Through Window
Building D	2,000 SF	Eating & Drinking Establishment	Building H	3,900 SF	Multi-Tenant Building
Building E	2,325 SF	Fast Food Restaurant with Drive Through Window	Building I	18,000 SF	Stand Alone Market



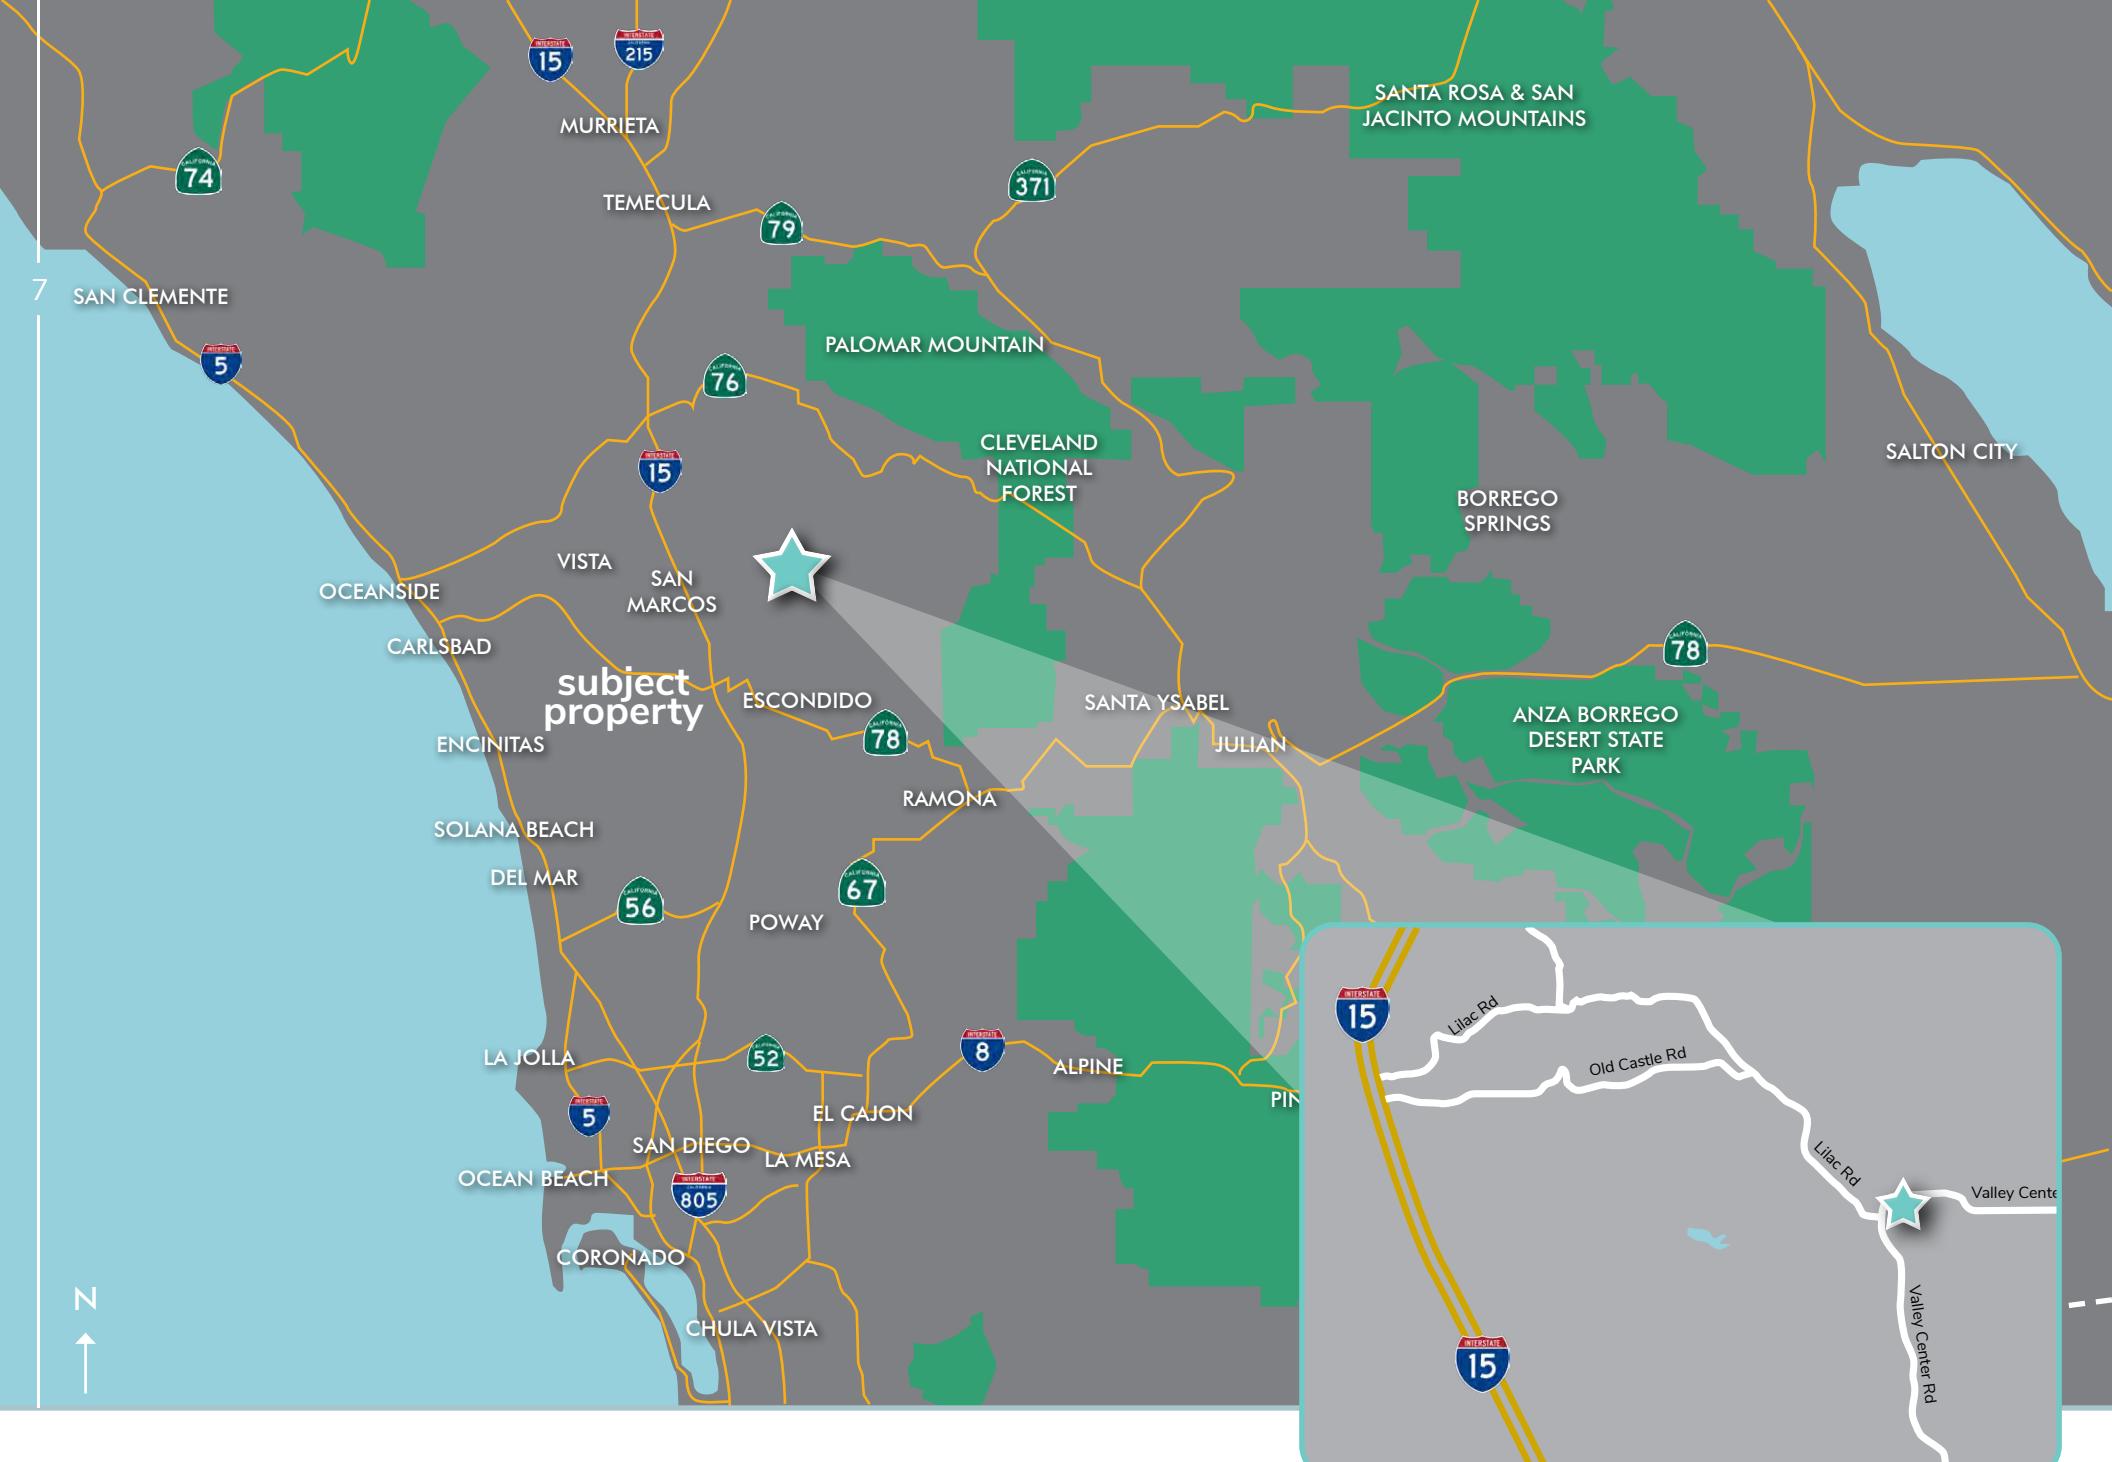

location map

property information

8

location:

The subject property is located on the SWC of Valley Center Road and Indian Creek Road in Valley Center, CA. It is approximately 10 miles east of Interstate 15 and approximately 0.7 miles west of Valley Center Elementary School.

property profile:

The subject property is currently unentitled and offers the opportunity for developers to bring a commercial element to the Valley Center area. There is a site plan for 9 commercial buildings totaling approximately 49,950 square feet of retail space. Residential is permitted as a secondary use giving the buyer many options for development. The subject property is located along Valley Center Road where there is high visibility facing the main road.

jurisdiction:

County of San Diego

apn & acreage:

188-260-49-00: 5.03 gross acres

188-260-50-00: 6.44 gross acres

Total Acreage: 11.47 acres

zoning:

San Diego County General Commercial (C36)

[Click to View Zoning](#)

AB-2243:

Allows for by right development of residential on commercially zoned property.

general plan:

General Commercial

[Click to View General Plan](#)

permitted uses:

The General Commercial Designations category is intended to accommodate commercial areas with regional shopping centers, community shopping centers, and existing strip development or commercial clusters containing small and diverse commercial uses.

school district:

Valley Center Unified - Pauma

services:

- Water/Sewer - Valley Center Municipal Water District
- Gas/Electric - Southern California Edison
- Fire – Valley Center Fire Protection District
- Police- San Diego County Sheriff's Department



elevations

9




CONCEPT STATEMENT:

DEVELOP SHOPPING CENTER WITH BUILDINGS THAT SYMBOLICALLY REPRESENTS THE HISTORY OF VALLEY CENTER. IN 1869 TRANCONTINENTAL RAILROAD WAS COMPLETED. IT IS POSSIBLE THAT A TRAIN COULD HAVE MADE IT TO VALLEY CENTER BY FOLLOWING ONE OF THE CREEK BEDS FROM PUMA VALLEY. THIS BUILDING IS REPRESENTATIVE OF A TRAIN STATION DURING THAT PERIOD OF TIME USING MODERN MATERIALS.

KEY LEGEND

- ① DENOTES WOOD FASCIA BOARD WITH TIMBER POSTS
- ② DENOTES PEDESTRIAN SIGNS FOR SPECIALTY ITEMS
- ③ DENOTES SHADE CANOPY W/METAL ROOF OVER WALKWAY & DINNING AREAS.
- ④ DENOTES SHOP WINDOWS AND DOORS WITH WOOD 1 X 4 TRIM
- ⑤ DENOTES PITCHED ROOF WITH ASPHALT SINGLES
- ⑥ DENOTES SHOW CASE WINDOWS WITH WOOD 1 X 4 TRIM
- ⑦ DENOTES BARN DOOR - SLIDING OR FIXED
- ⑧ DENOTES GABLED DORMER W/BOARD AND BATTEN SIDING
- ⑨ DENOTES HISTORIC SIGNS TYPICAL TO A PERIOD TRAIN STATION
- ⑩ DENOTES SHOP SIGNS FOR VARIOUS VENDORS
- ⑪ DENOTES CLOCK TOWER W/LATTICE WORK
- ⑫ DENOTES WOODEN DOORS W/LIGHTS ABOVE
- ⑬ DENOTES BOARD AND BATTEN SIDING
- ⑭ DENOTES LOADING AREA
- ⑮ DENOTES SERVICE DOORS

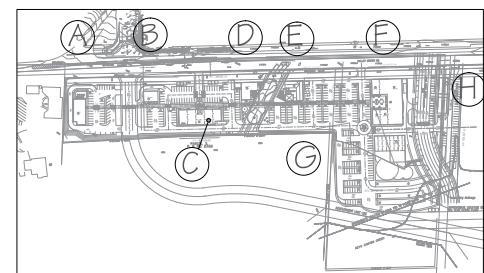

KEY MAP

SCALE = 1:200

valley center road

date: 6/19/15
drawn: WR

0 8 16 24'

elevations



VILLAGE STATION CONCEPT ELEVATIONS
BUILDING D—"RESTAURANT SEAFOOD" MONTEREY STYLE

NORTH ELEVATION

SOUTH ELEVATION

EAST ELEVATION


WEST ELEVATION

CONCEPT STATEMENT:

TO DEVELOP A SHOPPING CENTER WITH BUILDINGS THAT REPRESENT VALLEY CENTER'S HISTORY. IN 1888 THE FIRST COTTON PLANTATION WAS STARTED IN VALLEY CENTER. THIS COULD HAVE BEEN REPRESENTATIVE OF A BUILDING DURING THAT PERIOD, THAT PROCESS COTTON IN A COTTON MILL.

KEY LEGEND

- ① DENOTES WALKWAY LOOKING INTO ENHANCED LANDSCAPE AREA
- ② DENOTES PILASTER W/ 18" SEAT - SMOOTH STUCCO FINISH
- ③ DENOTES SOUND WALL FOR OUTSIDE DINNING-SMOOTH STUCCO FINISH
- ④ DENOTES FIRE PLACE & CHIMNEY FOR OUTSIDE DINNERS- SLUMP BLOCK
- ⑤ DENOTES CASEMENT WINDOWS W/ SHUTTERS
- ⑥ DENOTES WOOD ENTRY DOORS
- ⑦ DENOTES DOUBLE SWINGING WOOD ACCESS DOORS
- ⑧ DENOTES CLAY TILE ROOF
- ⑨ DENOTES WOOD FASCIA BOARD WITH EXPOSED TIMBER BEAMS BELOW
- ⑩ DENOTES CASEMENT WINDOWS W/ SHUTTERS- CLEAR STORY
- ⑪ DENOTES 24" RESTAURANT SIGN W/ OVERHEAD BOXED LIGHTING
- ⑫ DENOTES DECORATIVE METAL VENT
- ⑬ DENOTES TOWER W/ WEATHER VAIN - OFFICE ABOVE KITCHEN
- ⑭ DENOTES VENTILATION WINDOWS
- ⑮ DENOTES HISTORIC SIGN DEFINING THE BUILDING
- ⑯ DENOTES FALSE BALCONY
- ⑰ DENOTES CLAY TILE ROOF OVER SERVICE AREA
- ⑲ DENOTES WALKWAY FROM PARKING LOT

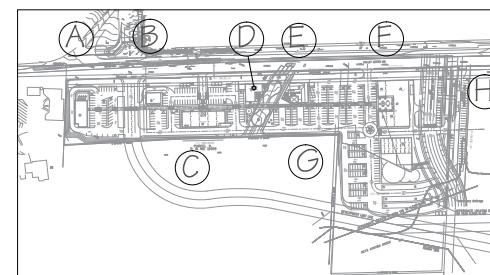

KEY MAP


SCALE = 1:200

date: 8/14/15
drawn: WR


0 8 16 24'

elevations


11

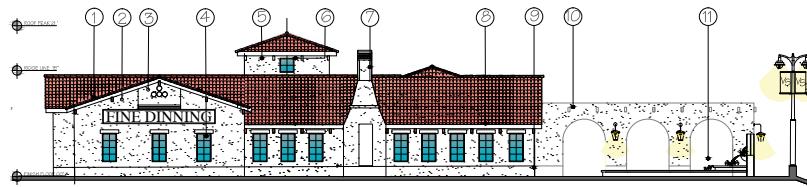


NORTH ELEVATION

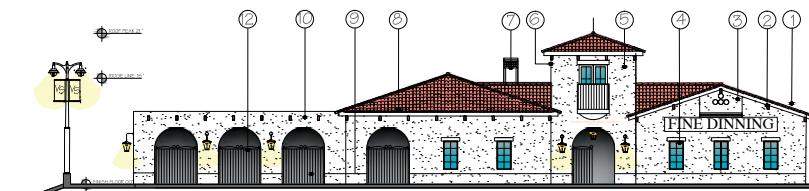

SOUTH ELEVATION

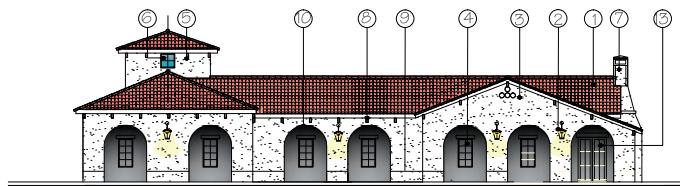

WEST ELEVATION

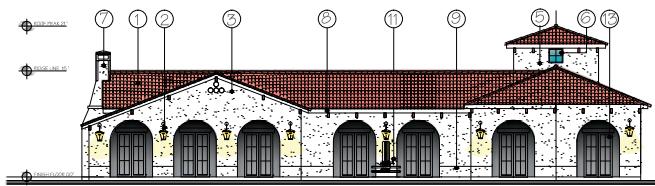

EAST ELEVATION

VILLAGE STATION CONCEPT ELEVATIONS

BUILDING E - "RESTAURANT, FINE DINNING"

MISSION REVIVAL

draft

valley center road

CONCEPT STATEMENT:

TO DEVELOP BUILDINGS THAT REPRESENT VALLEY CENTER'S HISTORY. IN 1882 THE FIRST CHURCH WAS BUILT IN VALLEY CENTER, THIS COULD HAVE BEEN REPRESENTATIVE OF A BUILDING DURING THAT PERIOD OF TIME THAT OVER THE YEARS DEVELOPED INTO A RESTAURANT.

KEY LEGEND

- ① DENOTES SPANISH TILE ROOF
- ② DENOTES SMOOTH STUCCO FINISH
- ③ DENOTES POP OUT WITH ROUND TILE VENTS
- ④ DENOTES CASEMENT WINDOWS
- ⑤ DENOTES BELL TOWER WITH FRONT WROUGHT IRON BALCONY
- ⑥ DENOTES VENTILATION WINDOWS
- ⑦ DENOTES CHIMNEY WITH INLAY TILES
- ⑧ DENOTES WOOD FASCIA BOARD WITH EXPOSED TIMBER BEAMS BELOW
- ⑨ DENOTES 18" H REVEAL
- ⑩ DENOTES ARCHED PERGOLA OR LOGGIA WITH SMOOTH STUCCO FINISH
- ⑪ DENOTES OUTSIDE DINING WITH FOUNTAIN
- ⑫ DENOTES WROUGHT IRON GATES
- ⑬ DENOTES DOUBLE SWINGING DOORS



KEY MAP


SCALE = 1:200

date: 8/26/15
drawn: WR

0 8 16 24'

tax map

12

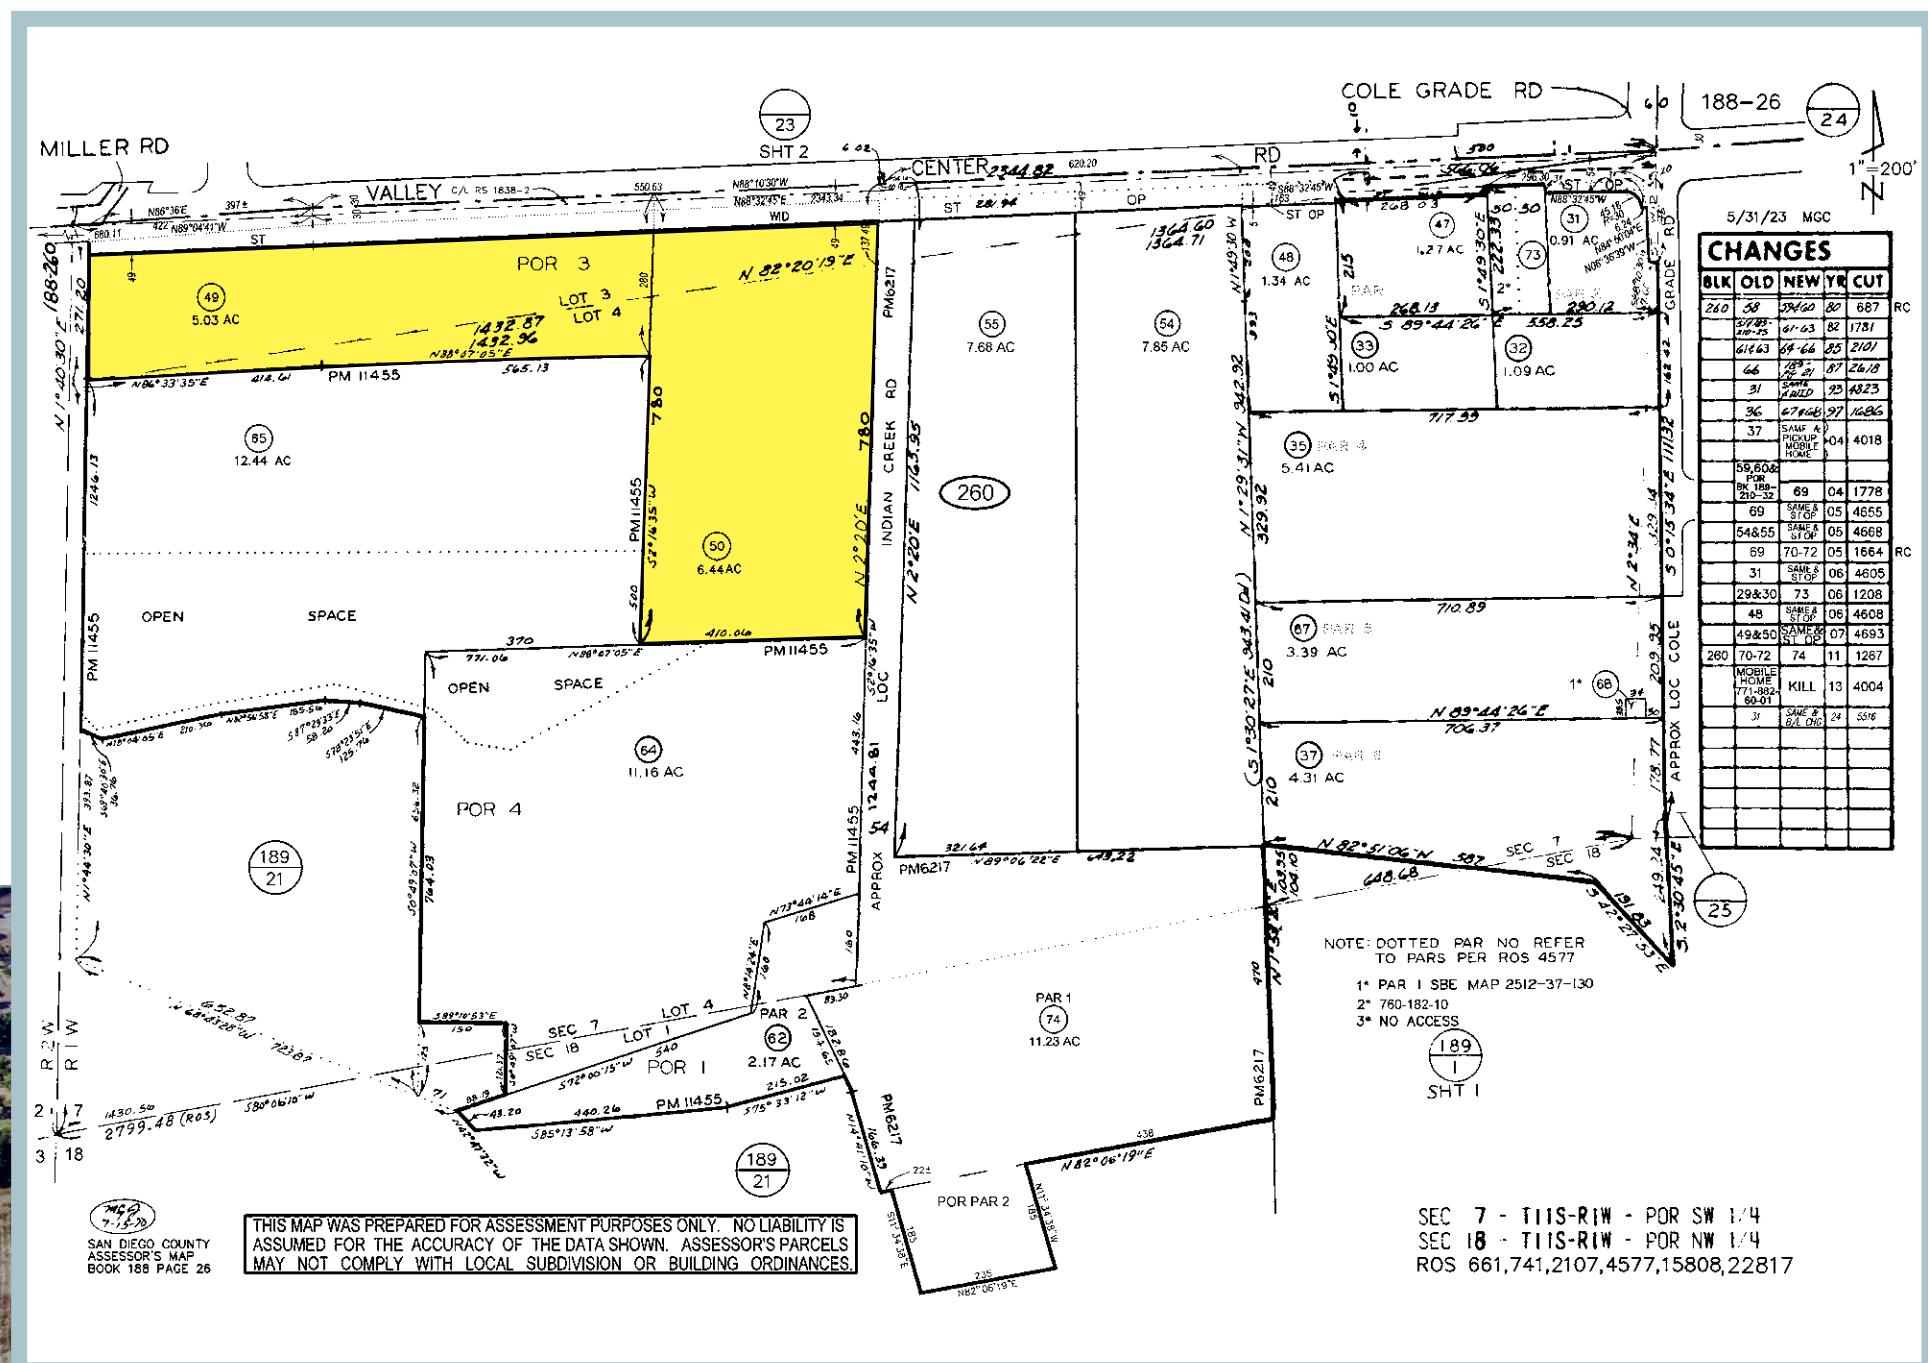

Valley Center - Pauma Unified School District

Overview

The Valley Center-Pauma Unified School District (VCPUSD) is a public school district in northern San Diego County, California. It serves students in grades pre-kindergarten through 12 in the communities of Valley Center and Pauma:

Schools

VCPUSD has eight schools, including five elementary schools, three middle schools, and three high schools.

Students

The district has around 4,000 students. The student-teacher ratio is 22 to 1.

Programs

VCPUSD offers a variety of programs, including an award-winning Dual Immersion program, music programs, athletic programs, and academic and vocational programs.

Technology

VCPUSD uses technology as a learning tool and resource to help students become 21st century learners.

VALLEY CENTER ELEMENTARY SCHOOL


1 28751 Cole Grade Rd
Valley Center, CA 92082

VALLEY CENTER MIDDLE SCHOOL

2 28102 N Lake Wohlford Rd
Valley Center, CA 92082

VALLEY CENTER HIGH SCHOOL

3 31322 Cole Grade Rd
Valley Center, CA 92082

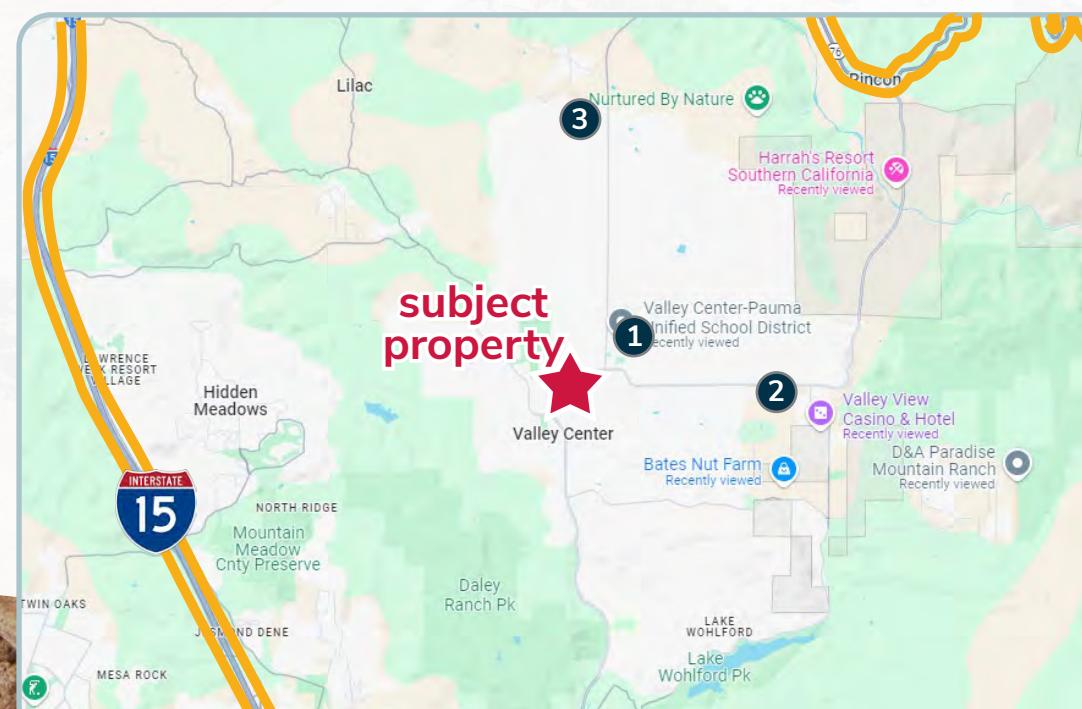

2024 demographics



LEE & ASSOCIATES HEREBY ADVISES ALL PROSPECTIVE PURCHASERS AS FOLLOWS:

The information contained in this Marketing Brochure has been obtained from sources we believe to be reliable. However, Lee & Associates has not and will not verify any of this information, nor has Lee & Associates conducted any investigation regarding these matters. Lee & Associates makes no guarantee, warranty or representation whatsoever about the accuracy or completeness of any information provided.

15
As the Buyer of real estate, it is the Buyer's responsibility to independently confirm the accuracy and completeness of all material information before completing any purchase. This Marketing Brochure is not a substitute for your thorough due diligence investigation of this opportunity. Lee & Associates expressly denies any obligation to conduct a due diligence examination of this Property for Buyer. Any projections, opinions, assumptions or estimates used in this Marketing Brochure are for example only and do not represent the current or future performance or value of this property. The value of the property to you depends on factors that should be evaluated by you and your tax, financial, consultants and legal advisors. Buyer and Buyer's tax, financial, legal, consultants and all advisors should conduct a careful, independent investigation of any property to determine to your satisfaction the suitability of the property for your needs.

Like all real estate, this property carries significant risks. Buyer and Buyer's consultants, legal and financial advisors must request and carefully review all legal and documents related to the property. Any info provided including fees and costs are not guaranteed and should be verified by Buyer. These figures are subject to change at any time based on market, economic, environmental or other conditions. Buyer is responsible for conducting his/her own investigation of all matters affecting the intrinsic value of the property and the value of any potential development or use of the property.

By accepting this Marketing Brochure you agree to release Lee & Associates and hold it harmless from any kind of claim, cost, expense, or liability arising out of your investigation and/or purchase of this property.





for more information, please contact

MATT WEAVER

760.448.2458

mweaver@lee-associates.com
CalDRE Lic#01367183

AL APUZZO

760.448.2442

aapuzzo@lee-associates.com
CalDRE Lic#01323215

VICTOR AQUILINA

760.448.1370

vaquolina@lee-associates.com
CalDRE Lic#01936761

JAKE HARTBARGER

760.448.1371

jhartbarger@lee-associates.com
CalDRE Lic#02203197

