


suite floor plan

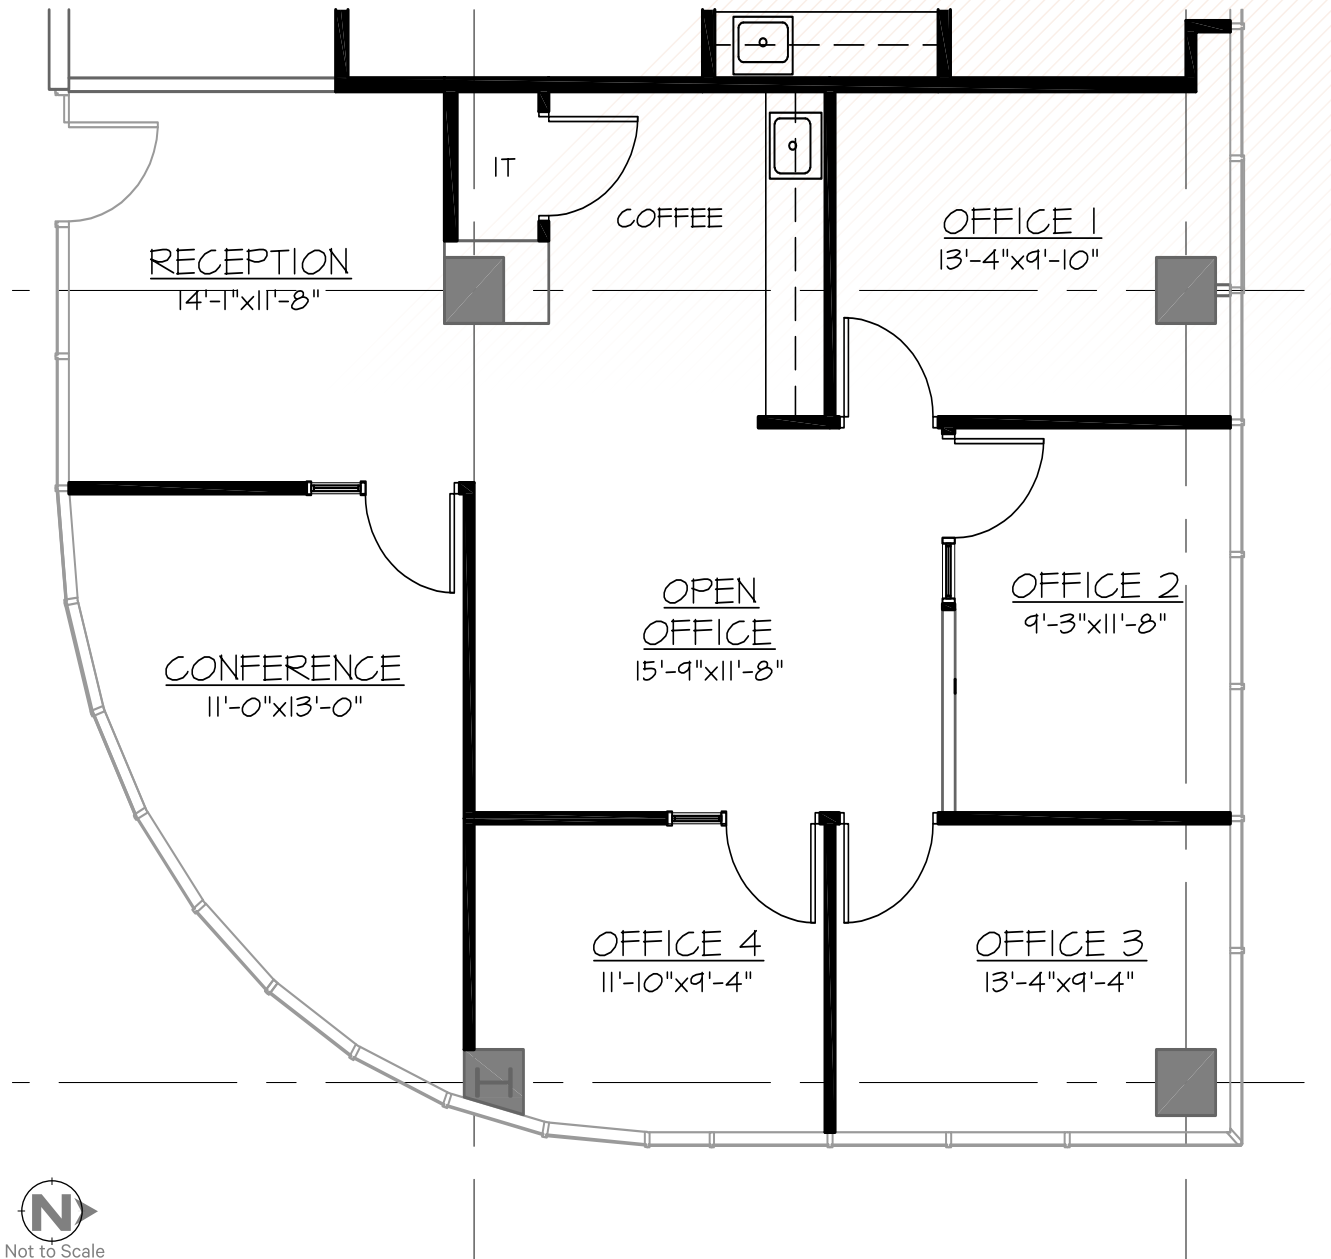

Suite 110

±1,534 SF

CONTIGUOUS TO
SUITE 115 ±2,988 SF

Lease Rate

\$19.75/SF Full Service



Not to Scale

suite floor plan



Suite 115

±1,454 SF

CONTIGUOUS TO
SUITE 110 ±2,988 SF

Lease Rate

\$19.75/SF Full Service

suite floor plan


Suites 110 & 115

Contiguous to
±2,988 SF


Lease Rate
\$19.75/SF Full Service

Suite 115

Suite 110

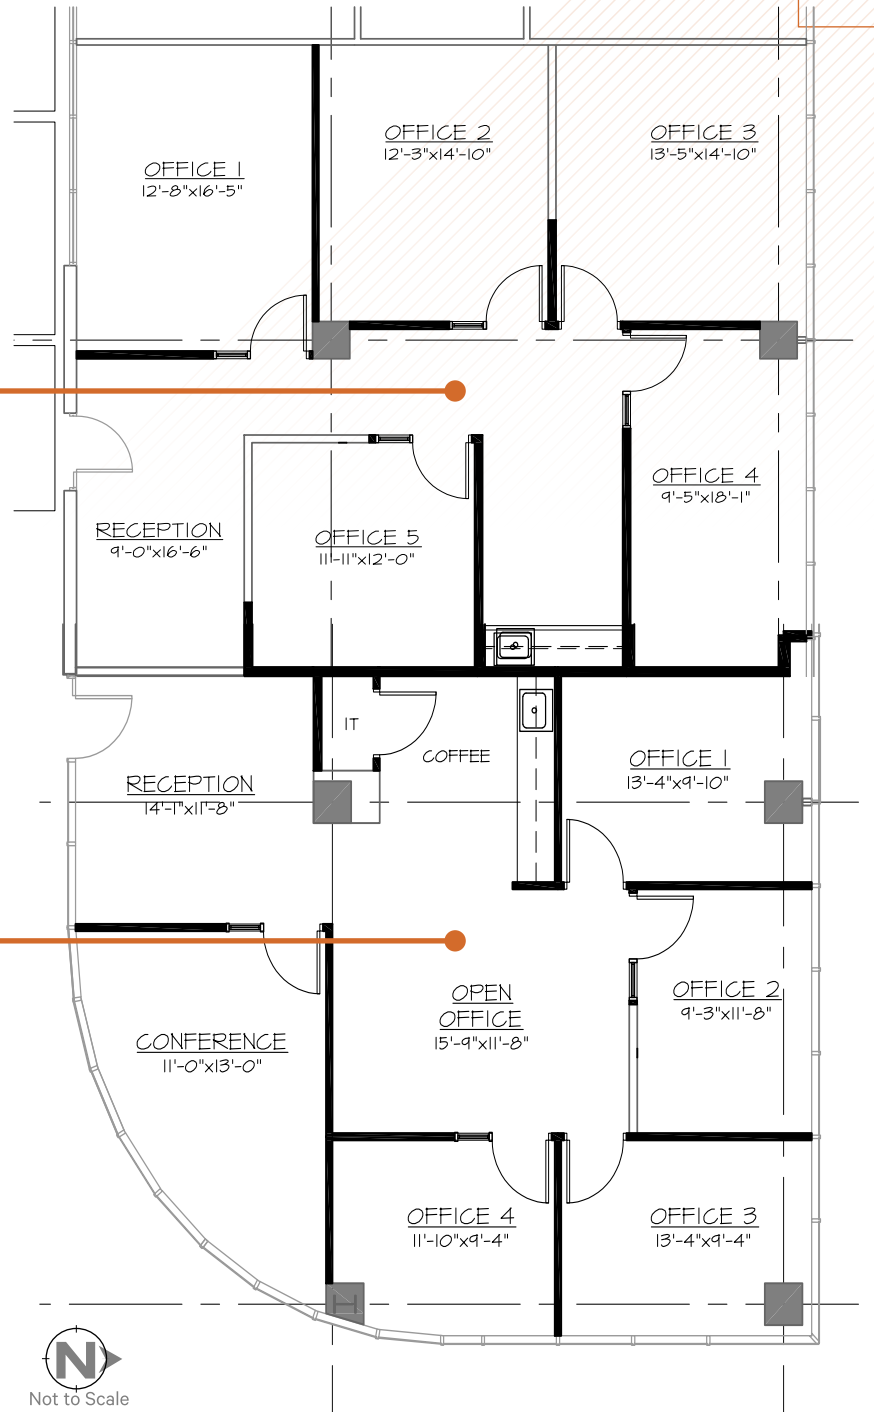

suite floor plan

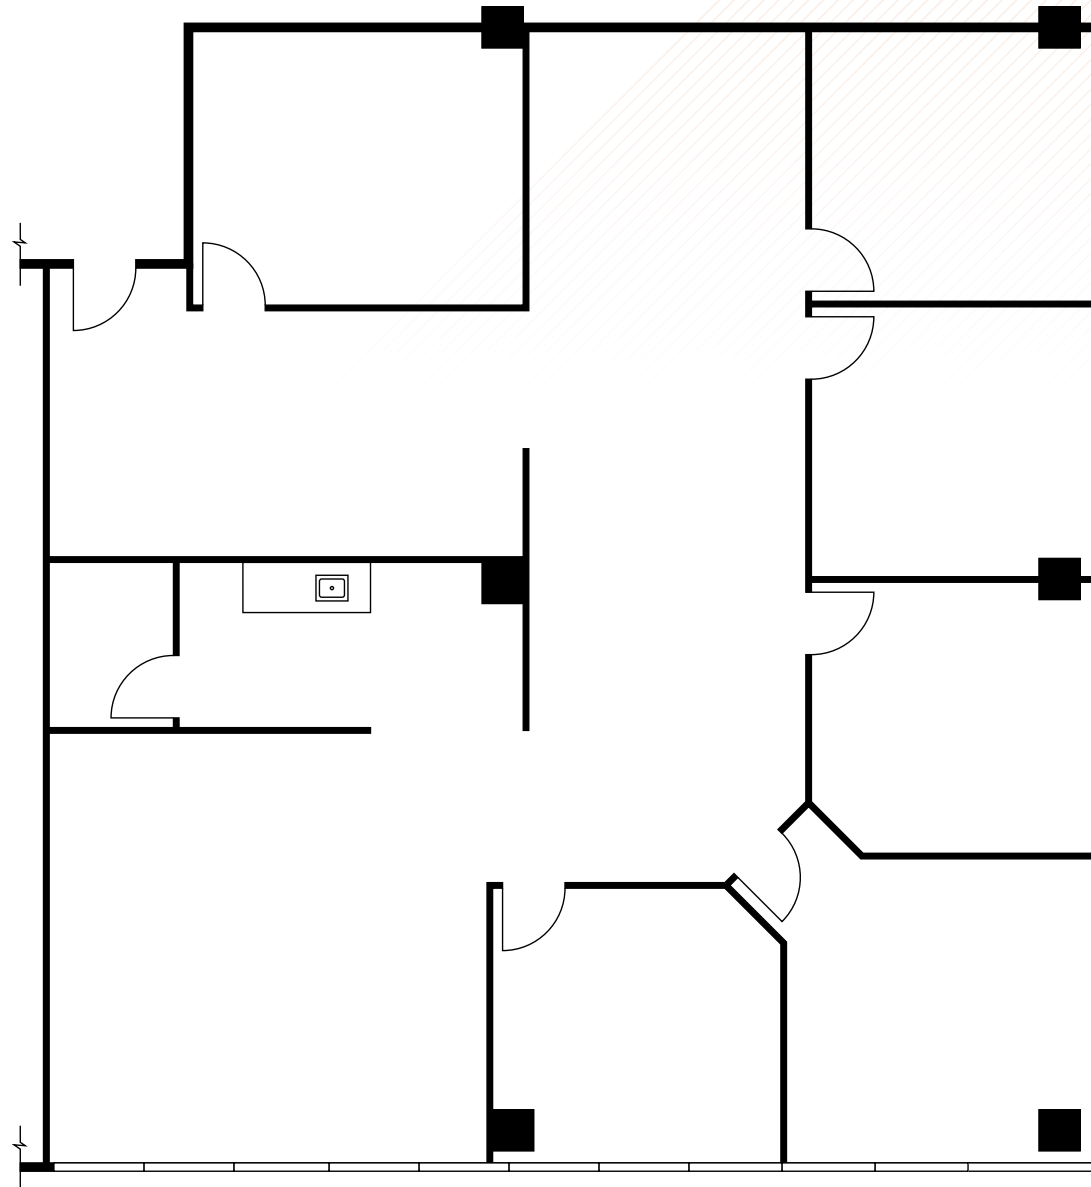

Suite 460

±2,627 SF

Lease Rate
\$19.75/SF Full Service