


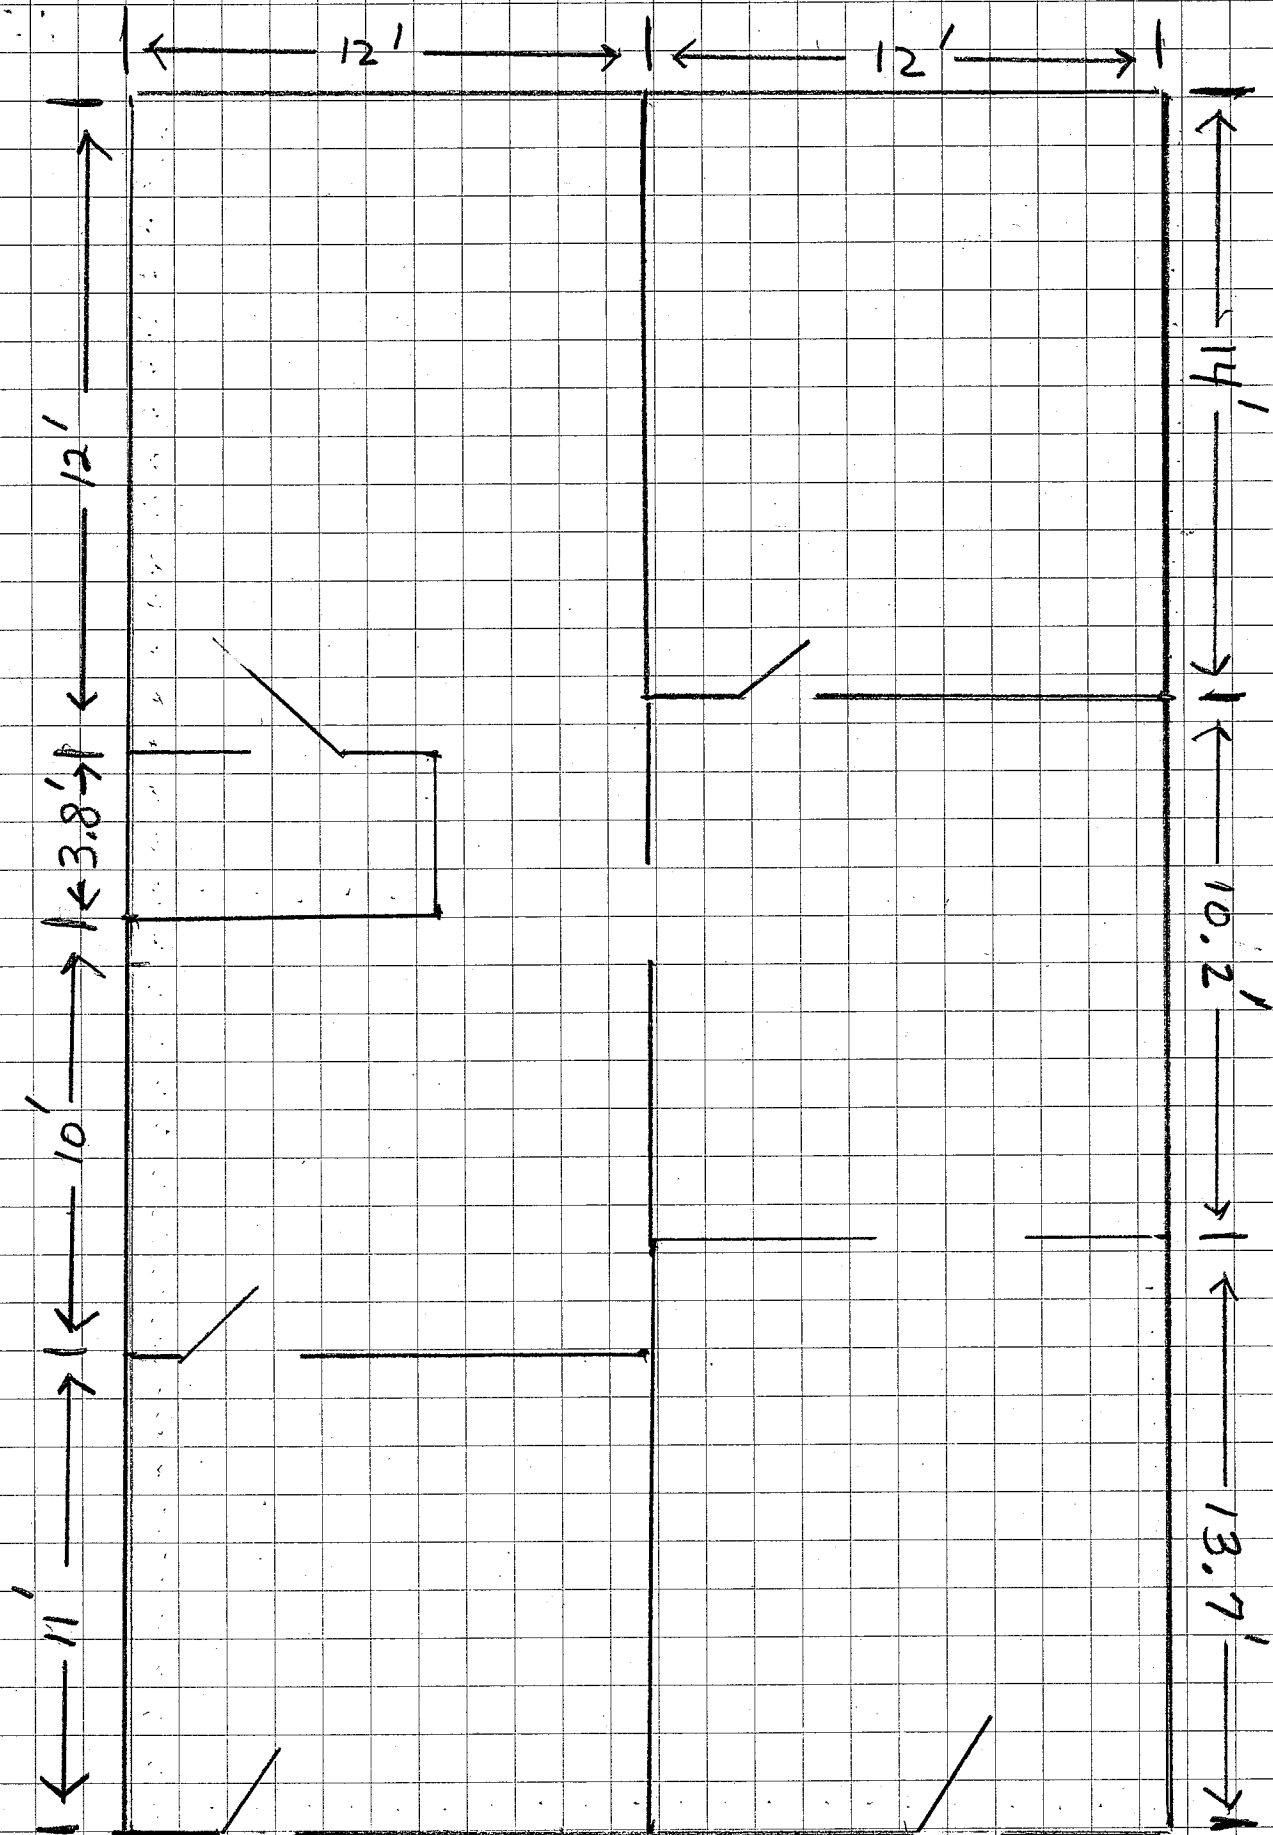

206 A

206 B

2101 Sardis Rd. N (Crown Centre)