


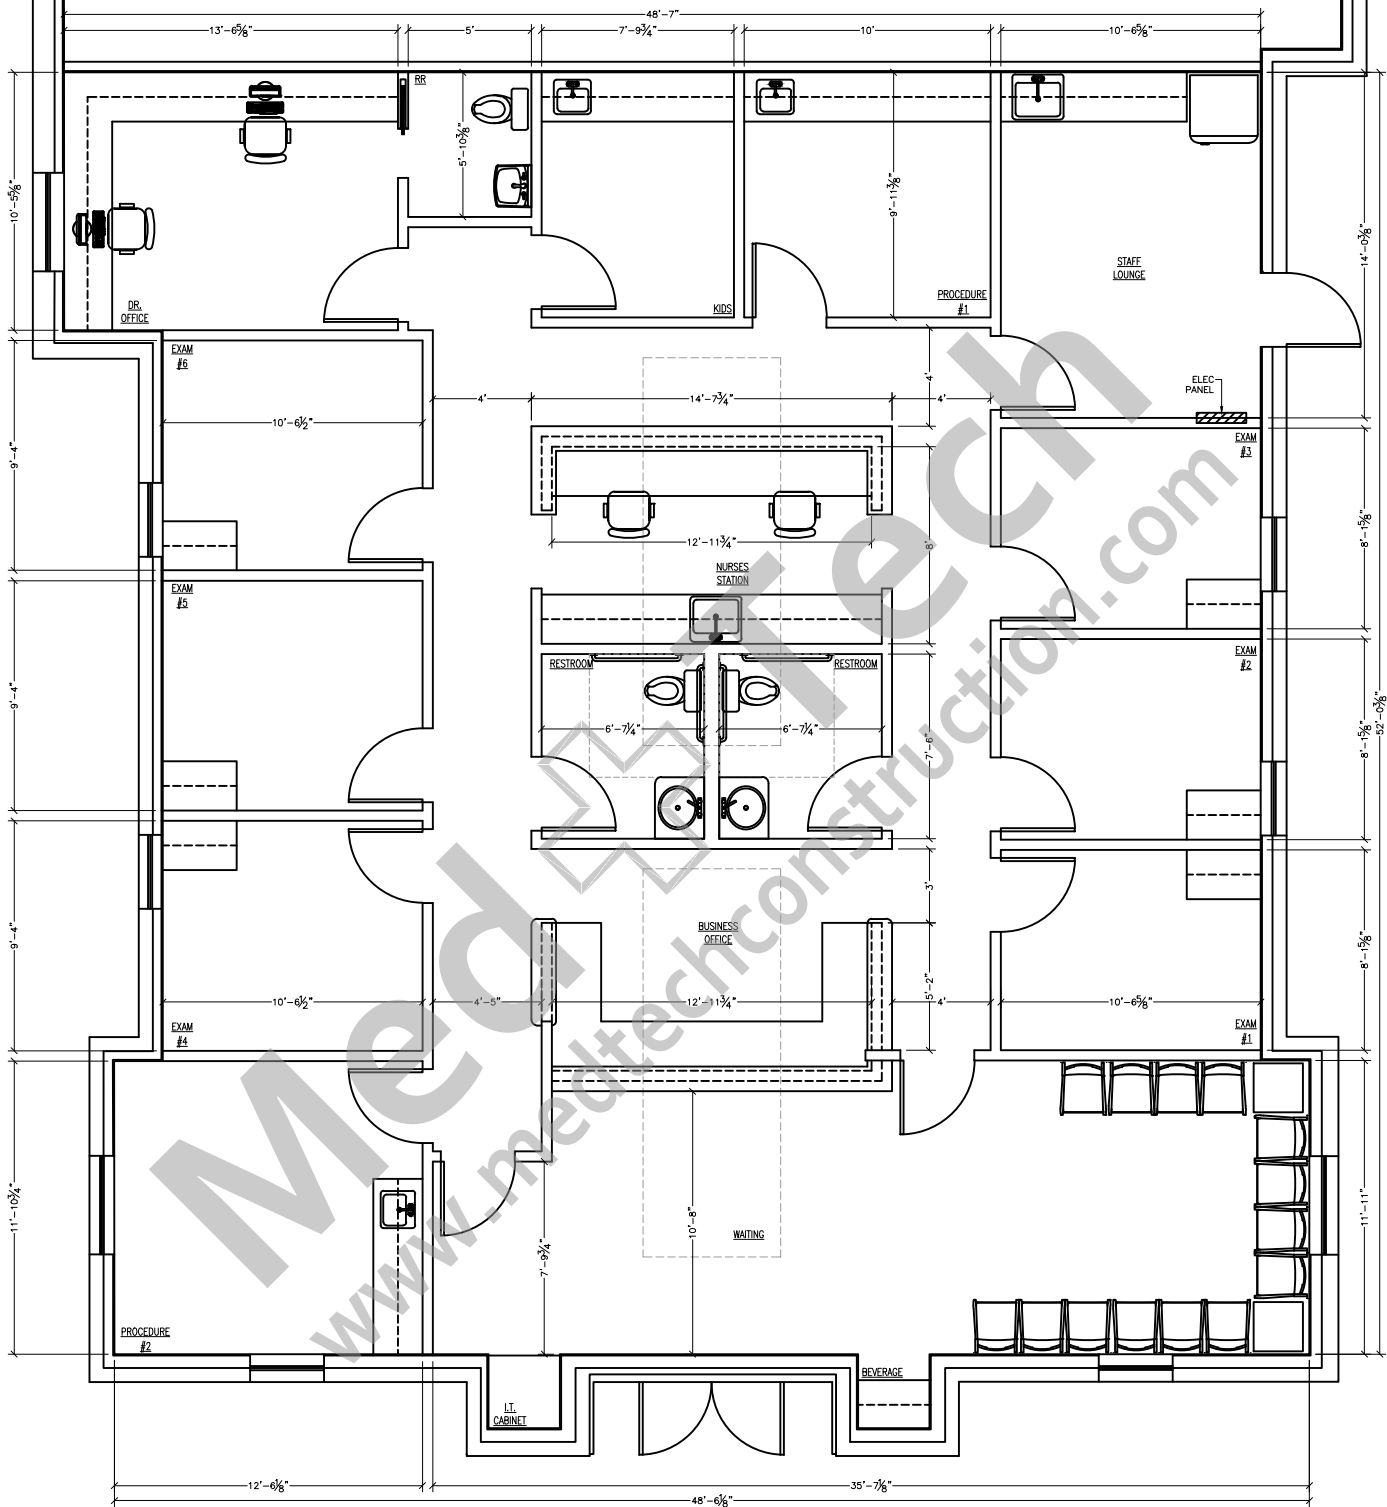

PRELIMINARY PLAN
SCALE: N.T.S.

SHEET TITLE:	PRELIMINARY
DRAWN:	MDB
DATE DRAWN:	11.26.2025
SHEET NO:	F

DR. HAMAD
27511 IH-10 WEST, SUITE 302
BOERNE, TX 78257

Med+Tech®
www.medtechconstruction.com
P.O. BOX 6537
SAN ANTONIO, TX 78209
OFFICE: 210.821.1717
FAX: 210.437.0871