

# TURLOCK RENOVATION

*1199 Delbon Avenue, Turlock CA*

# CONTENTS

TURLOCK RENOVATION



*Today we share our 100% Schematic Design*

- 01 PROJECT OVERVIEW
- 02 CONCEPT
- 03 ELEVATION STUDIES

SECTION 01

# *PROJECT OVERVIEW*

# PROJECT OVERVIEW

TURLOCK RENOVATION

*Project Location: Turlock, CA*


*Design Objectives*

- APPROACHABLE
- FRIENDLY
- EASY TO NAVIGATE
- TOUCHES OF MODERN
- MAINTAINED
- VALUE TO TENANTS



# PROPERTY (existing)


TURLOCK RENOVATION

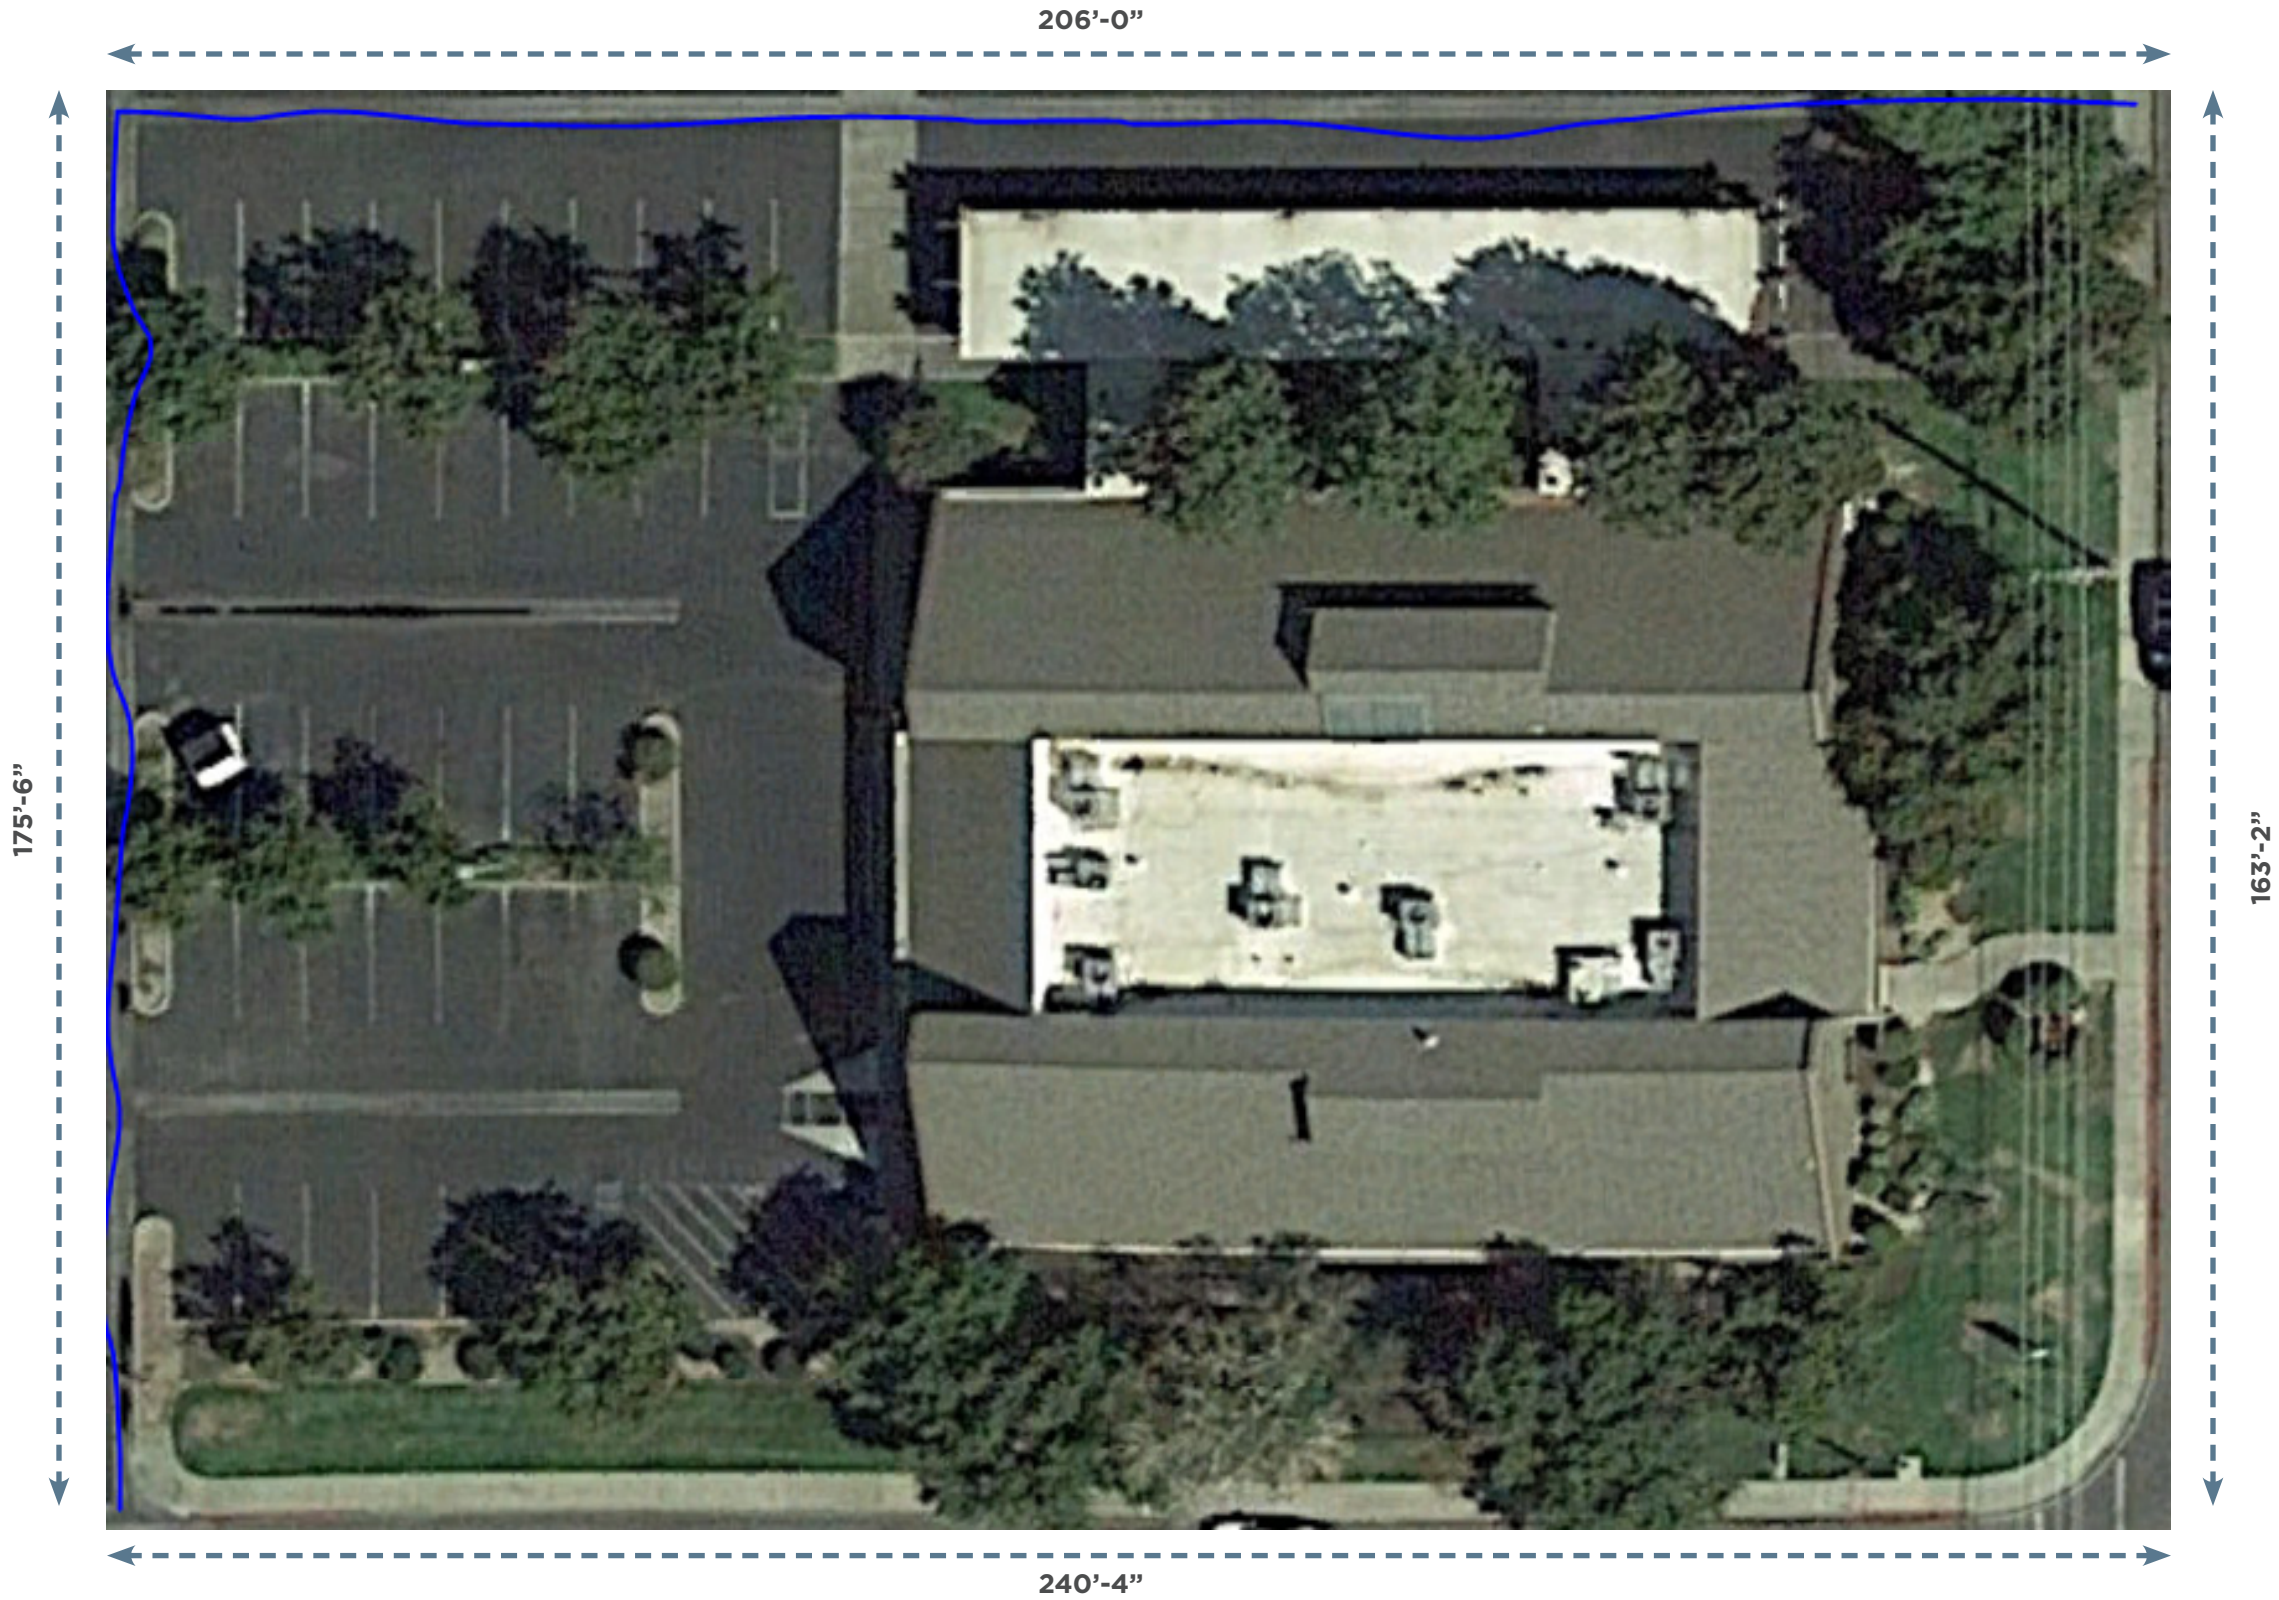

# SIGNAGE (proposed)

TURLOCK RENOVATION


- OVERHEAD SIGNAGE
- MONUMENT SIGNAGE

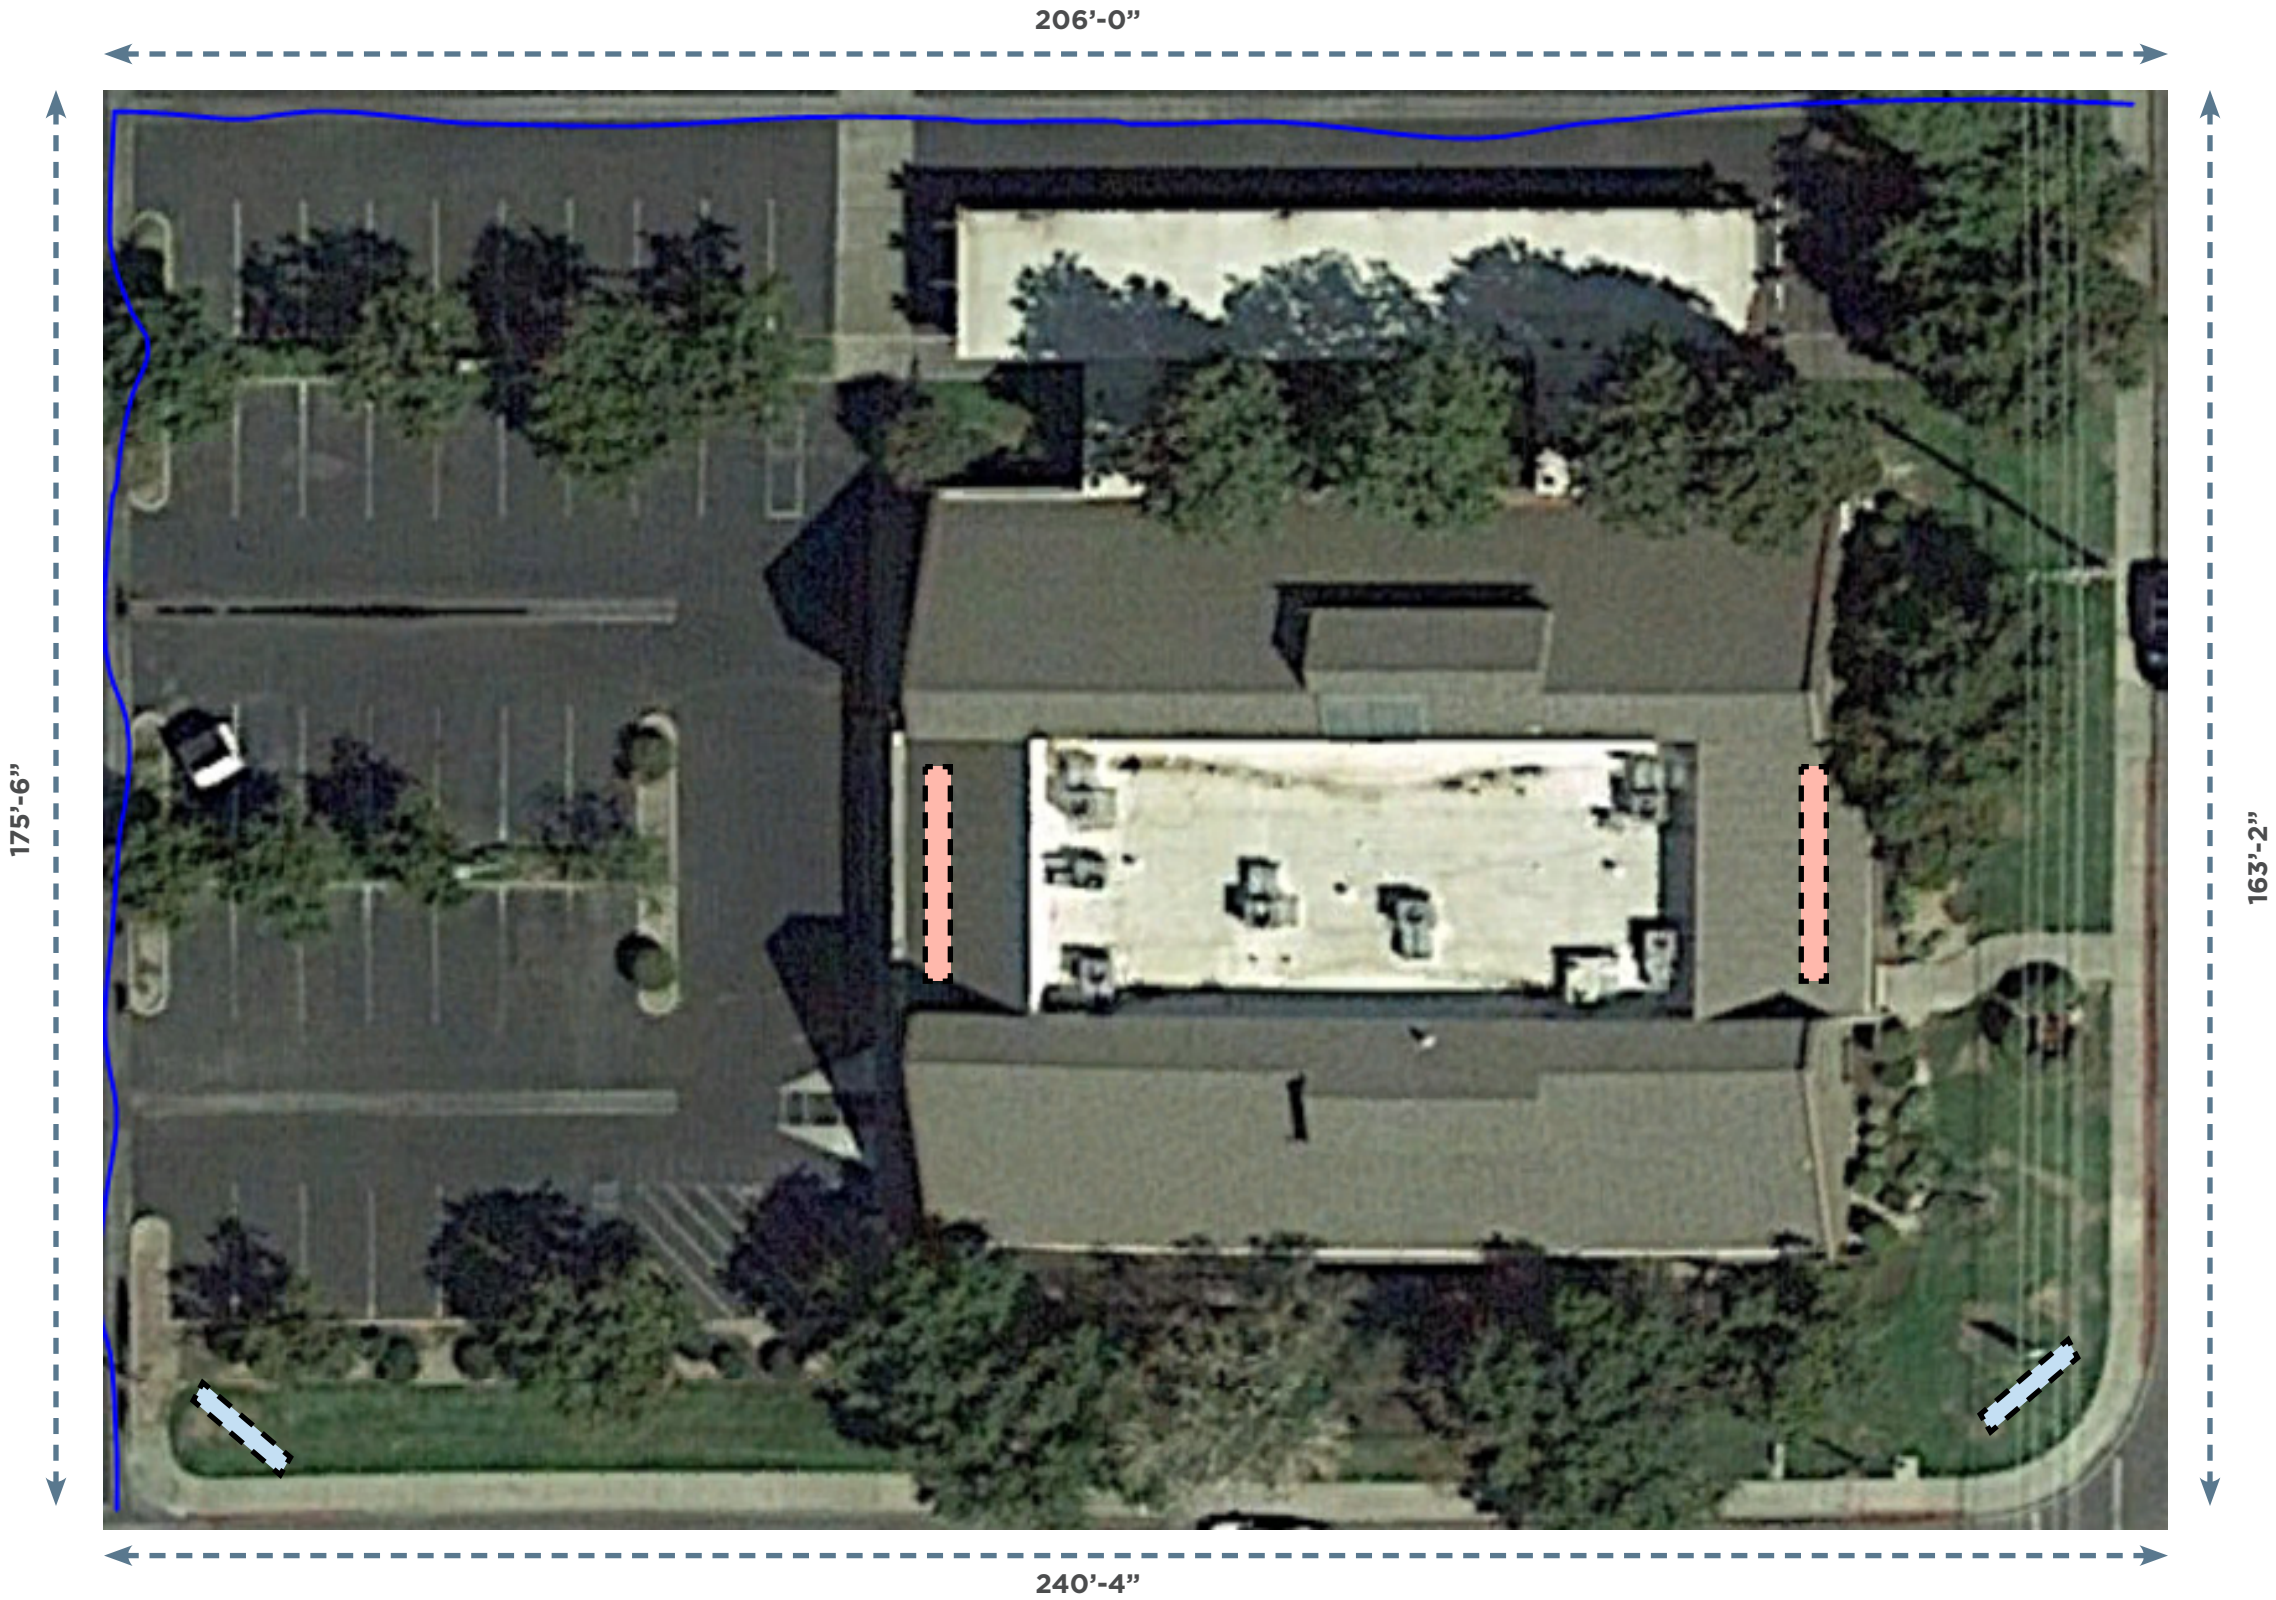

# GARBAGE (proposed)

TURLOCK RENOVATION

NEW GARBAGE ENCLOSURE

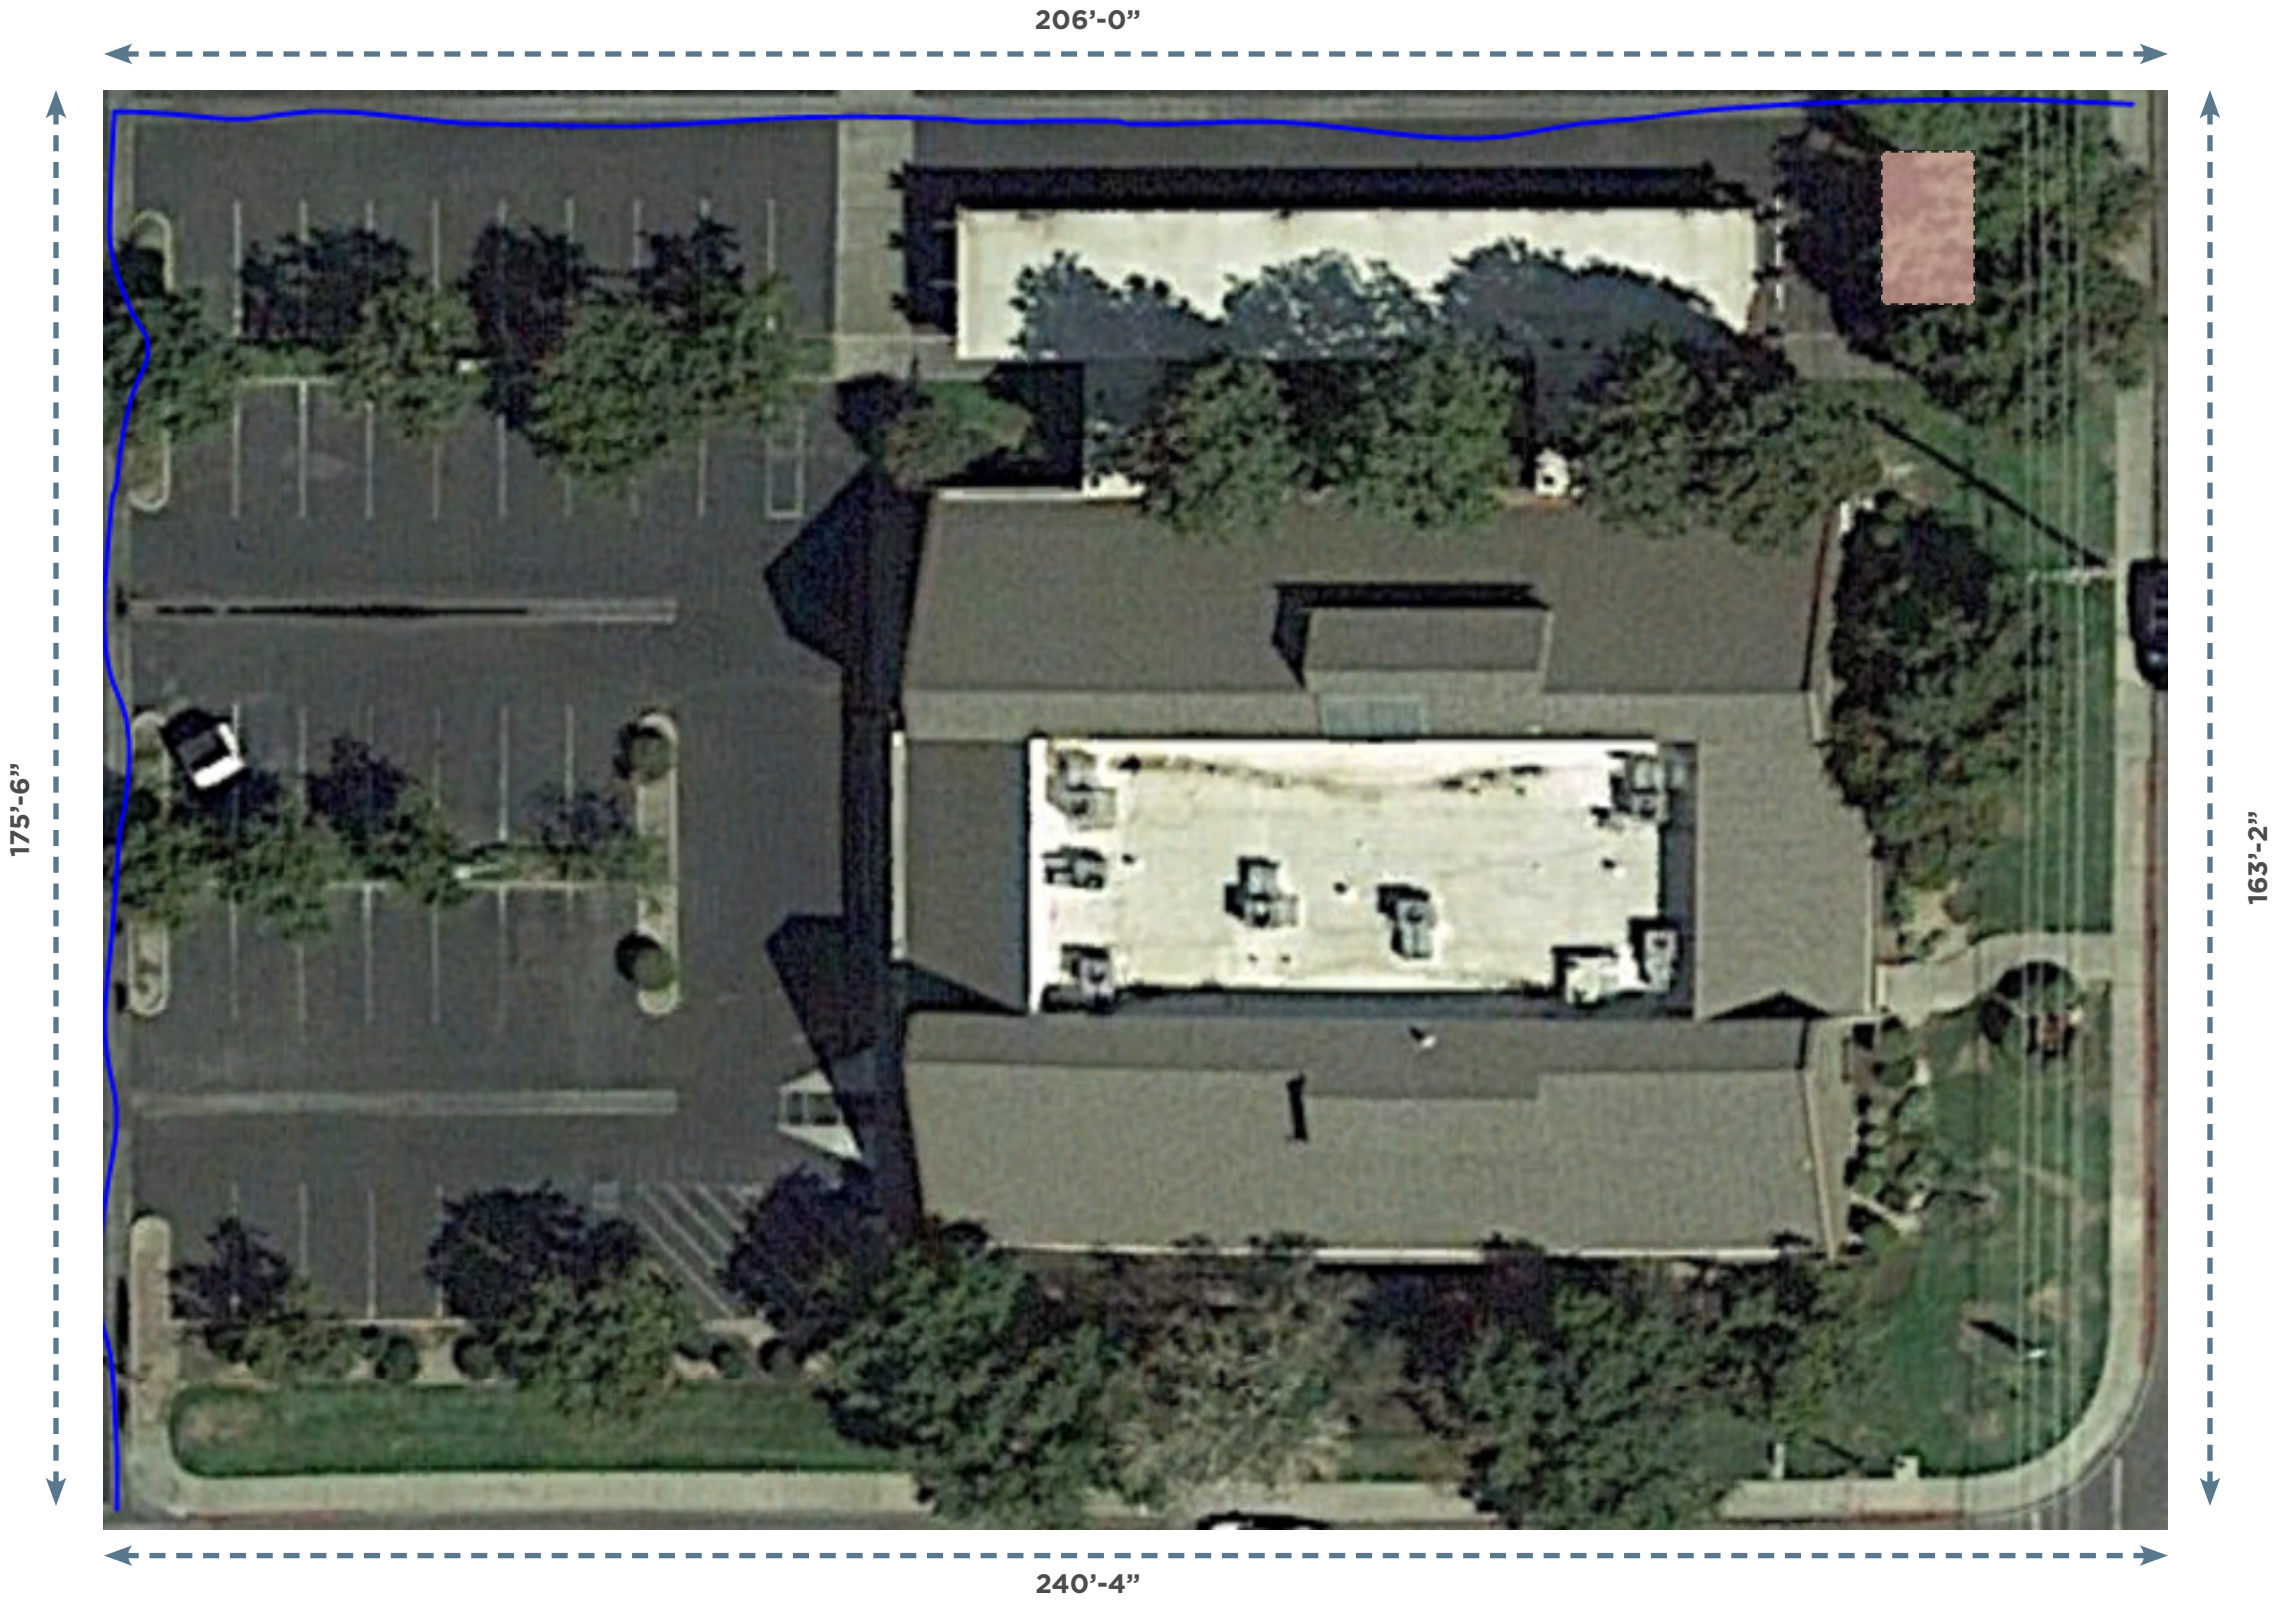


SECTION 02

# *CONCEPT*

# OVERALL LOOK & FEEL

TURLOCK RENOVATION

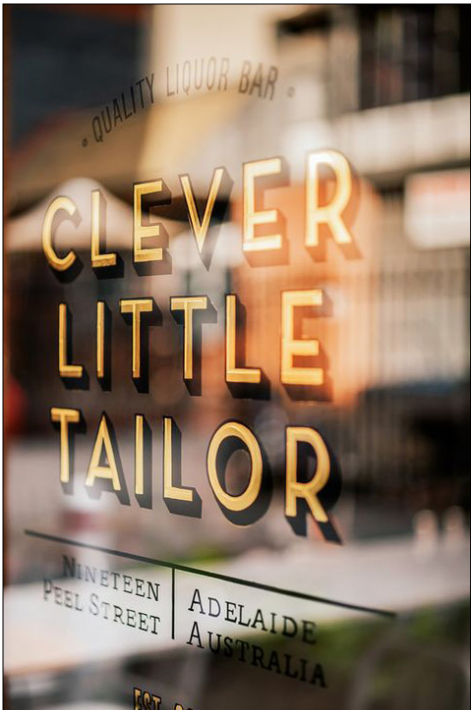

SECTION 03

# *ELEVATION STUDIES*

# ELEVATION STUDIES

TURLOCK RENOVATION



FRONT ELEVATION - DELBON STREET



BACK ELEVATION - PARKING LOT ENTRANCE

# *ELEVATION STUDIES*

TURLOCK RENOVATION





*SIDE ELEVATION - DELBON STREET*




*SIDE ELEVATION - PARKING LOT ENTRANCE*

*THANK YOU!*

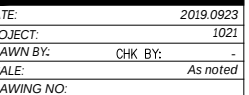


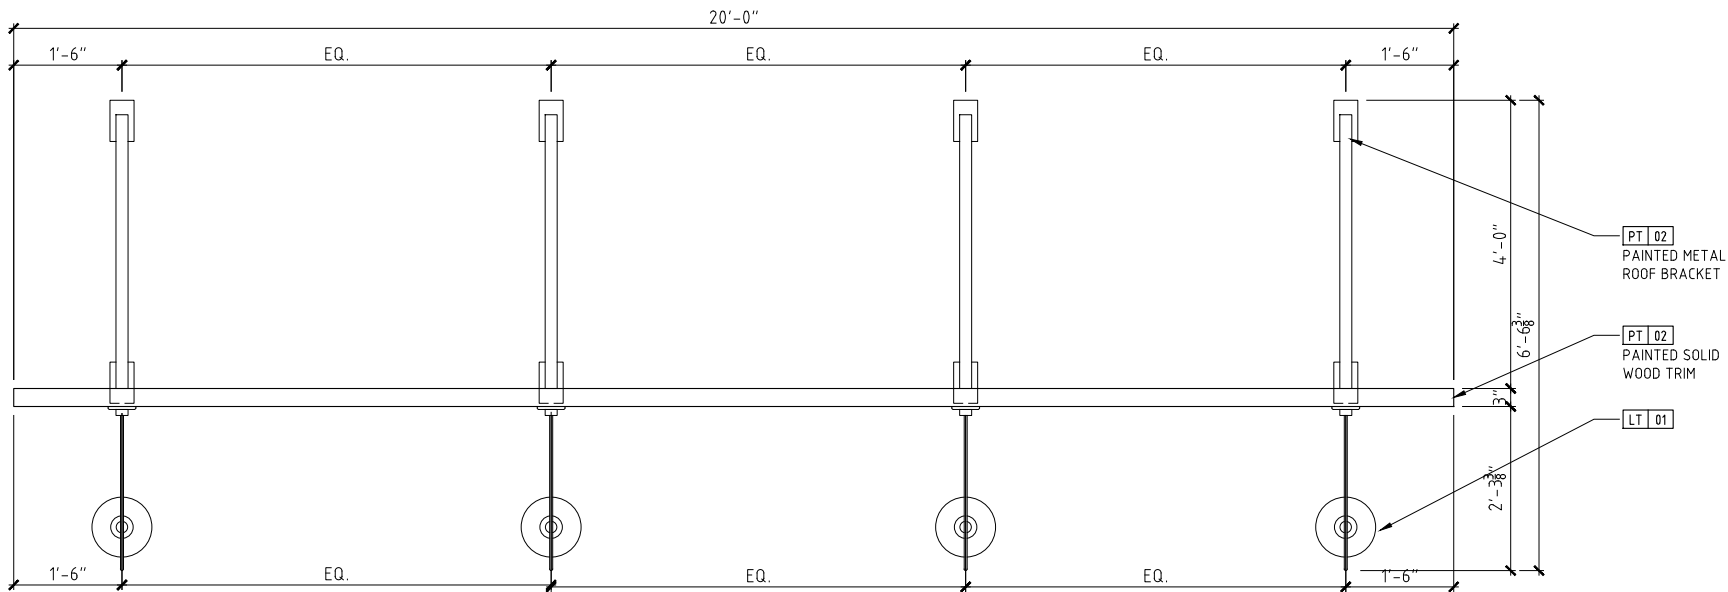

01 PLAN  
SCALE: 3/8" = 1'-0"

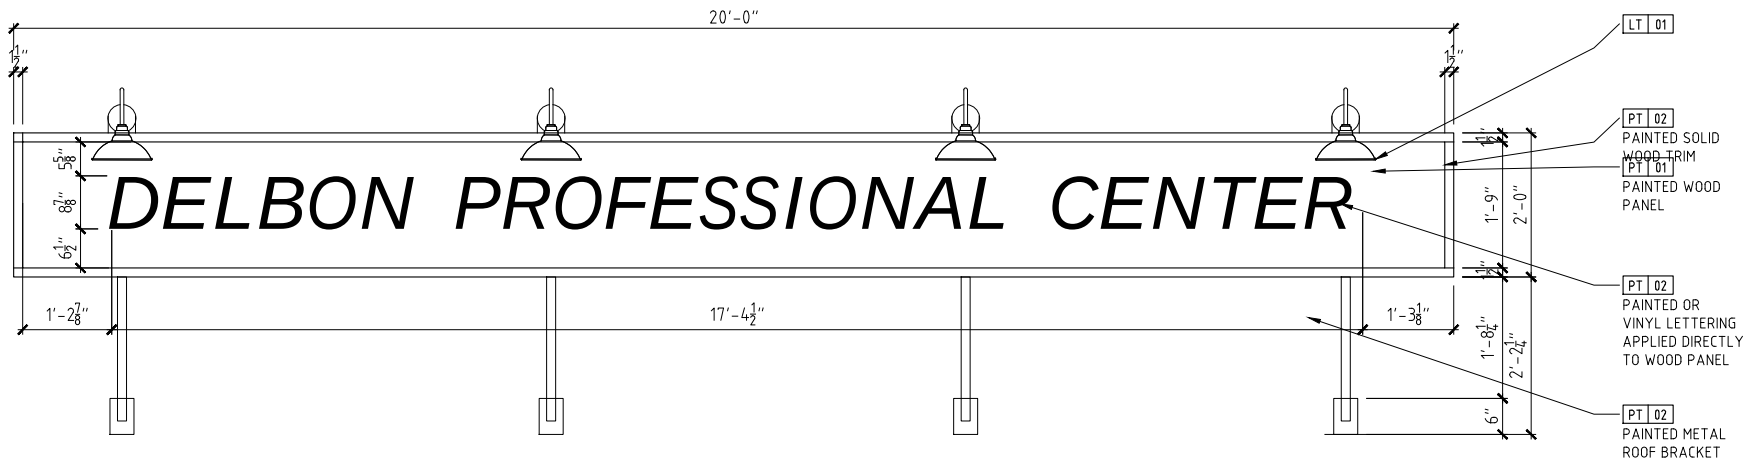


02 FRONT ELEVATION  
SCALE: 3/8" = 1'-0"

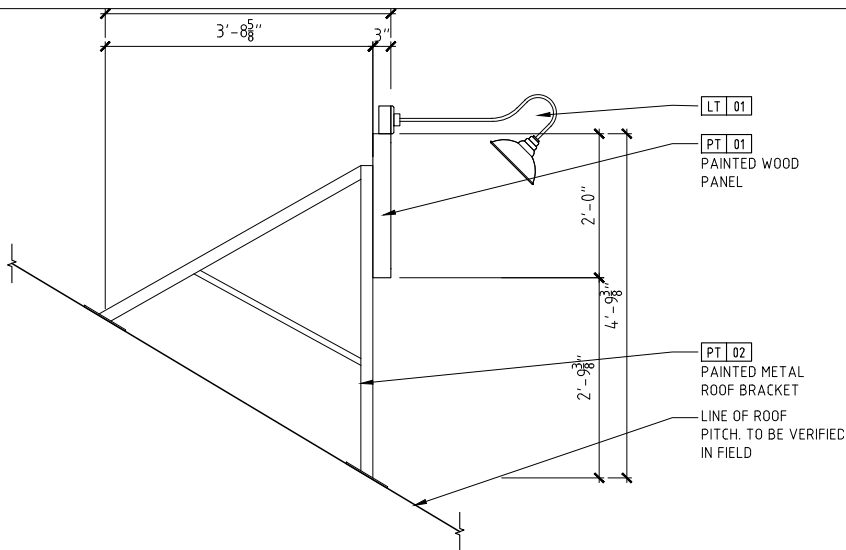

03 SIDE ELEVATION  
SCALE: 3/8" = 1'-0"

04 SECTION  
SCALE: 3/8" = 1'-0"

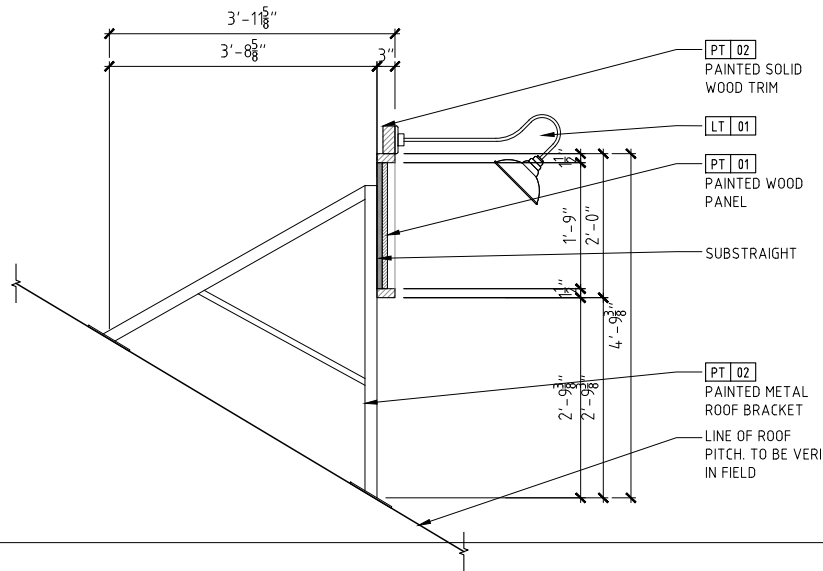

ADEAN STUDIOS

Alexa Nafisi  
e: alexa@adeanstudios.com  
p: 435.631.0156  
www.adeanstudios.com

© This drawing, and all graphic and written material contained herein, constitutes the original and unpublished work of Adean Studios, and may not be copied, distributed, or used in whole or in part, without expressed, written permission.

CLIENT:

John & Kristen Johnson  
1199 Delbon Ave  
Turlock, CA 95382

KEY PLAN:

NOT FOR CONSTRUCTION

ISSUED:

| No. | Date: | Remarks: |
|-----|-------|----------|
|     |       |          |
|     |       |          |
ISSUED:

| No. | Date: | Remarks: |
|-----|-------|----------|
|     |       |          |
|     |       |          |
PROJECT:

1199 DELBON  
Professional  
Center

DRAWING TITLE:

OVERHEAD  
BUILDING  
SIGNAGE

DATE: 2019.09.23  
PROJECT: 1021  
DRAWN BY: -  
SCALE: As noted  
DRAWING NO: