

FOR LEASE



HIGH MEADOW RETAIL

6105 S FM 1486 @ TRINITY PINES DR | MAGNOLIA, TEXAS 77316

Stephen J. Pheigaru
Managing Partner
Stephen@palodurocp.com

Ben DiCecco
Associate | Brokerage
Ben@palodurocp.com



Palo Duro Commercial Partners
950 Echo Lane, Suite 330, Houston, TX 77024
O: (281) 995-2200 | palodurocp.com

The information contained herein was obtained from sources believed reliable; however, Agent/Broker makes no guarantees, warranties or representations as to the completeness or accuracy thereof. The presentation of this property is submitted subject to errors, omissions, change of price or conditions, prior sale or lease, or withdrawal without notice.



HIGH MEADOW RETAIL

6105 S FM 1486 @ TRINITY PINES DR | MAGNOLIA, TEXAS 77316

FOR LEASE

AVAILABLE

- ±13,050 SF Available
- Two End Caps Available
- 0.48 Acre - Pad Site for Ground Lease

LEASE RATE

Call for Pricing

PROPERTY HIGHLIGHTS

- 2.867 acres located on the major north/south thoroughfare, FM 1486 and Trinity Pines
- Situated at the main entrance to the High Meadow Estates
- Approximately 427.8' of frontage on FM-1486
- Surrounded by residential developments planned to be built over the next five years
- 2.5 Miles to Hwy 249/ Aggield Expressway
- 1.4 Miles to Bluejack National Golf Course

TRAFFIC COUNTS

- 3,994 VPD on FM-1486 (TXDOT 2024)
- 11,970 VPD on Aggie Expy (TXDOT 2024)


AREA RETAILERS



DEMOGRAPHICS

	2025 POPULATION	2030 PROJ. POPULATION	DAYTIME POPULATION	AVERAGE HH INCOME
3 MILE	5,073	7,208	3,569	\$120,936
5 MILE	12,222	16,660	9,939	\$119,192
7 MILE	31,456	38,881	26,196	\$128,163

The information contained herein was obtained from sources believed reliable; however, Agent/Broker makes no guarantees, warranties or representations as to the completeness or accuracy thereof. The presentation of this property is submitted subject to errors, omissions, change of price or conditions, prior sale or lease, or withdrawal without notice.

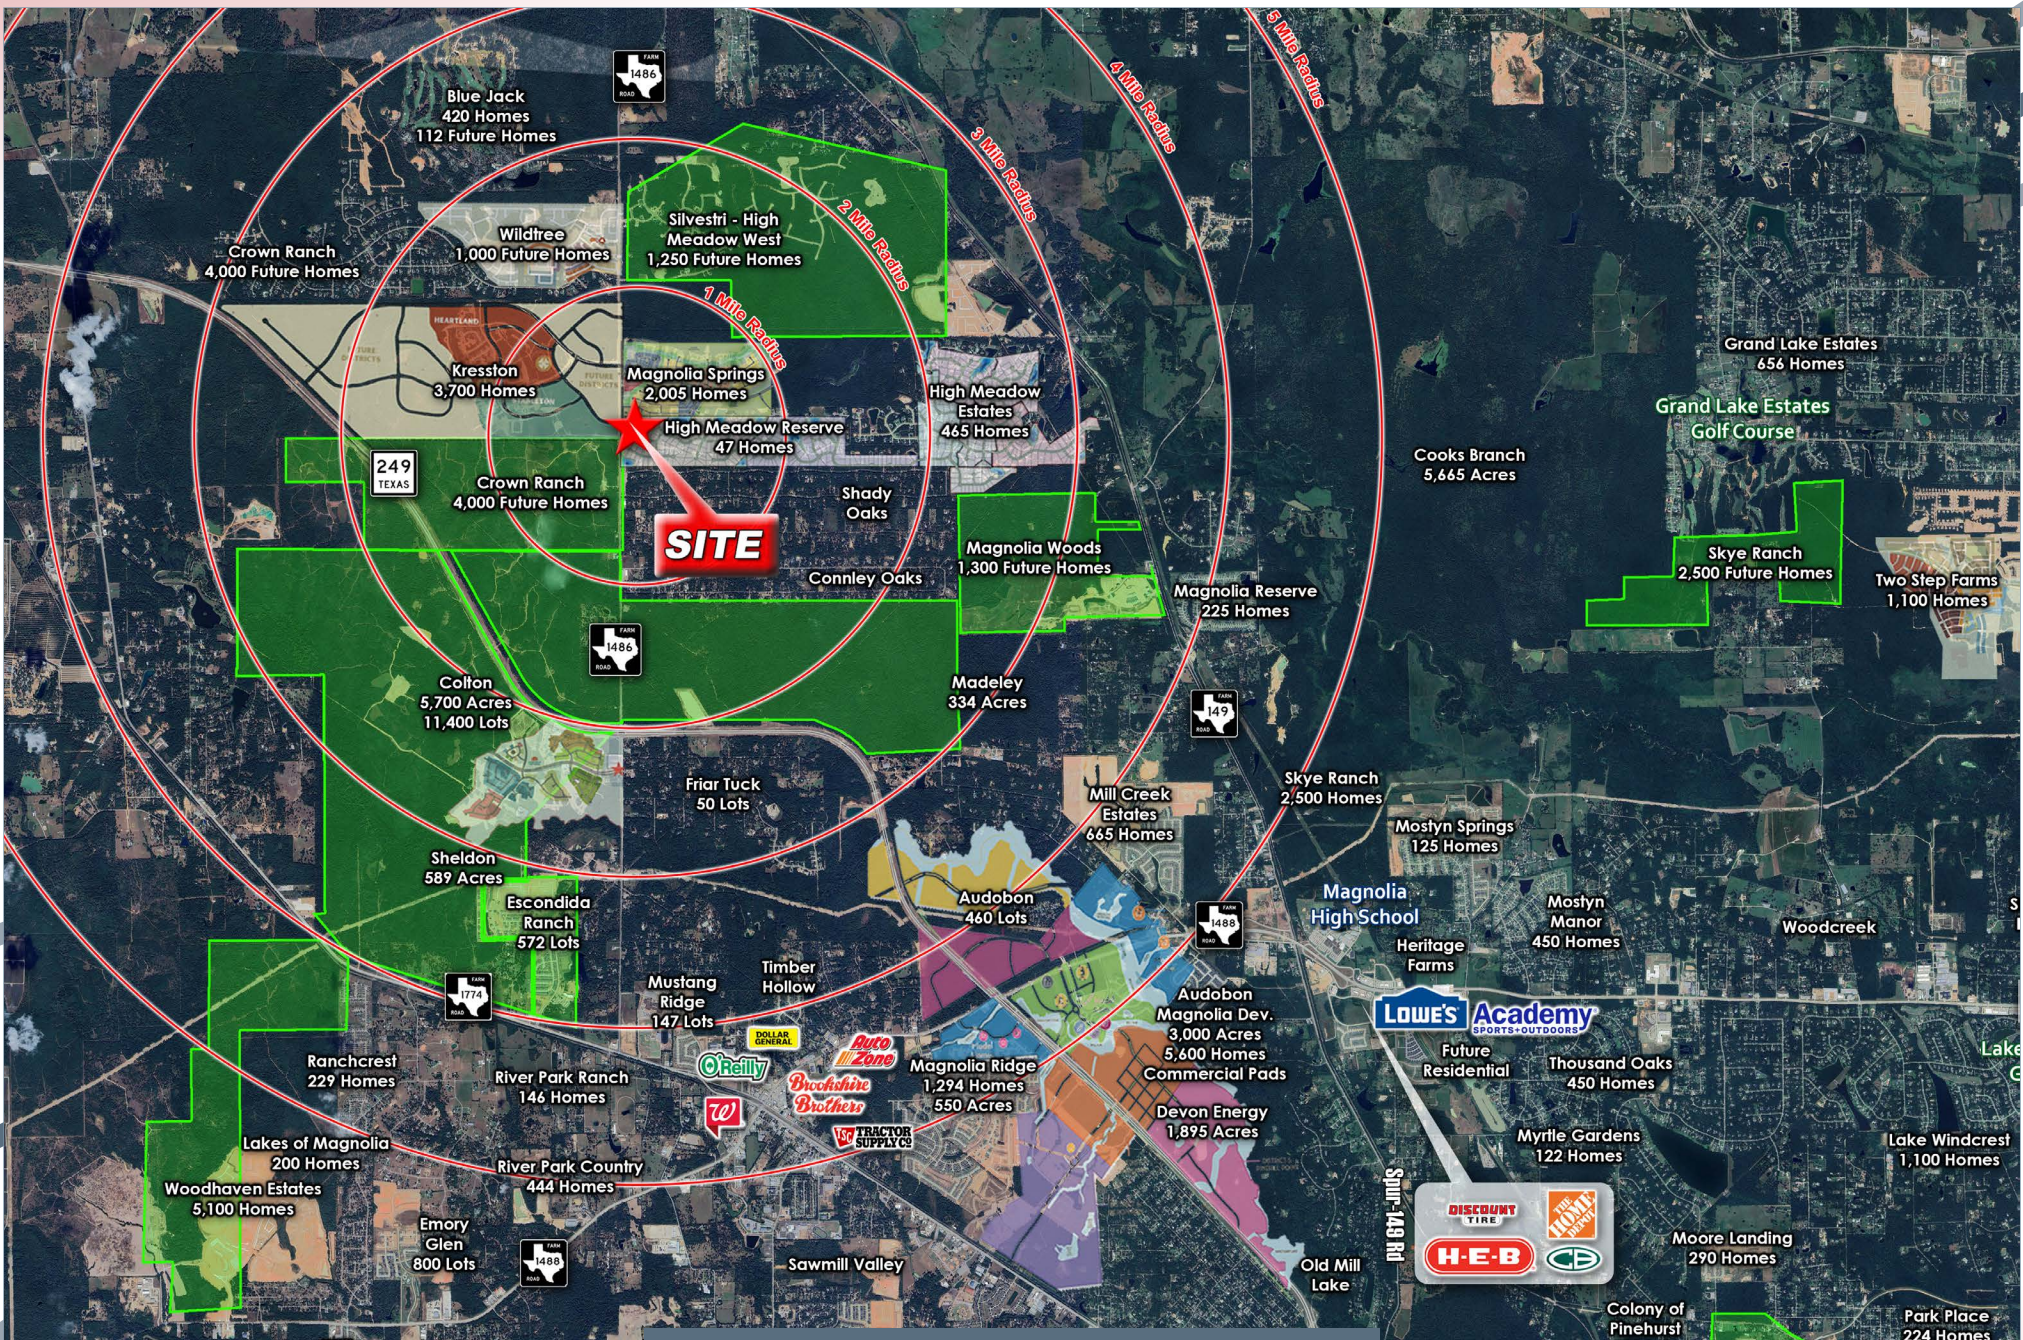

MARKET AERIAL

HIGH MEADOW MAGNOLIA RETAIL CENTER - FOR LEASE

The information contained herein was obtained from sources believed reliable; however, Agent/Broker makes no guarantees, warranties or representations as to the completeness or accuracy thereof. The presentation of this property is submitted subject to errors, omissions, change of price or conditions, prior sale or lease, or withdrawal without notice.



Future
5,700 Acre
Airia Dev. Co.
Community
Woodard Ranch
±15,000 Homes

1,400 Acre
Johnson Development
3,700 Homes



SITE

Dogwood Acres Dr

Trinity Pines Dr

High Meadow Ranch

High Meadow Dr

Pomegranate Pl

Palm Flower Dr

**Magnolia Springs
by Signorelli Co.**

Magnolia Springs Blvd




SITE AERIAL



HIGH MEADOW MAGNOLIA RETAIL CENTER - FOR LEASE

The information contained herein was obtained from sources believed reliable; however, Agent/Broker makes no guarantees, warranties or representations as to the completeness or accuracy thereof. The presentation of this property is submitted subject to errors, omissions, change of price or conditions, prior sale or lease, or withdrawal without notice.

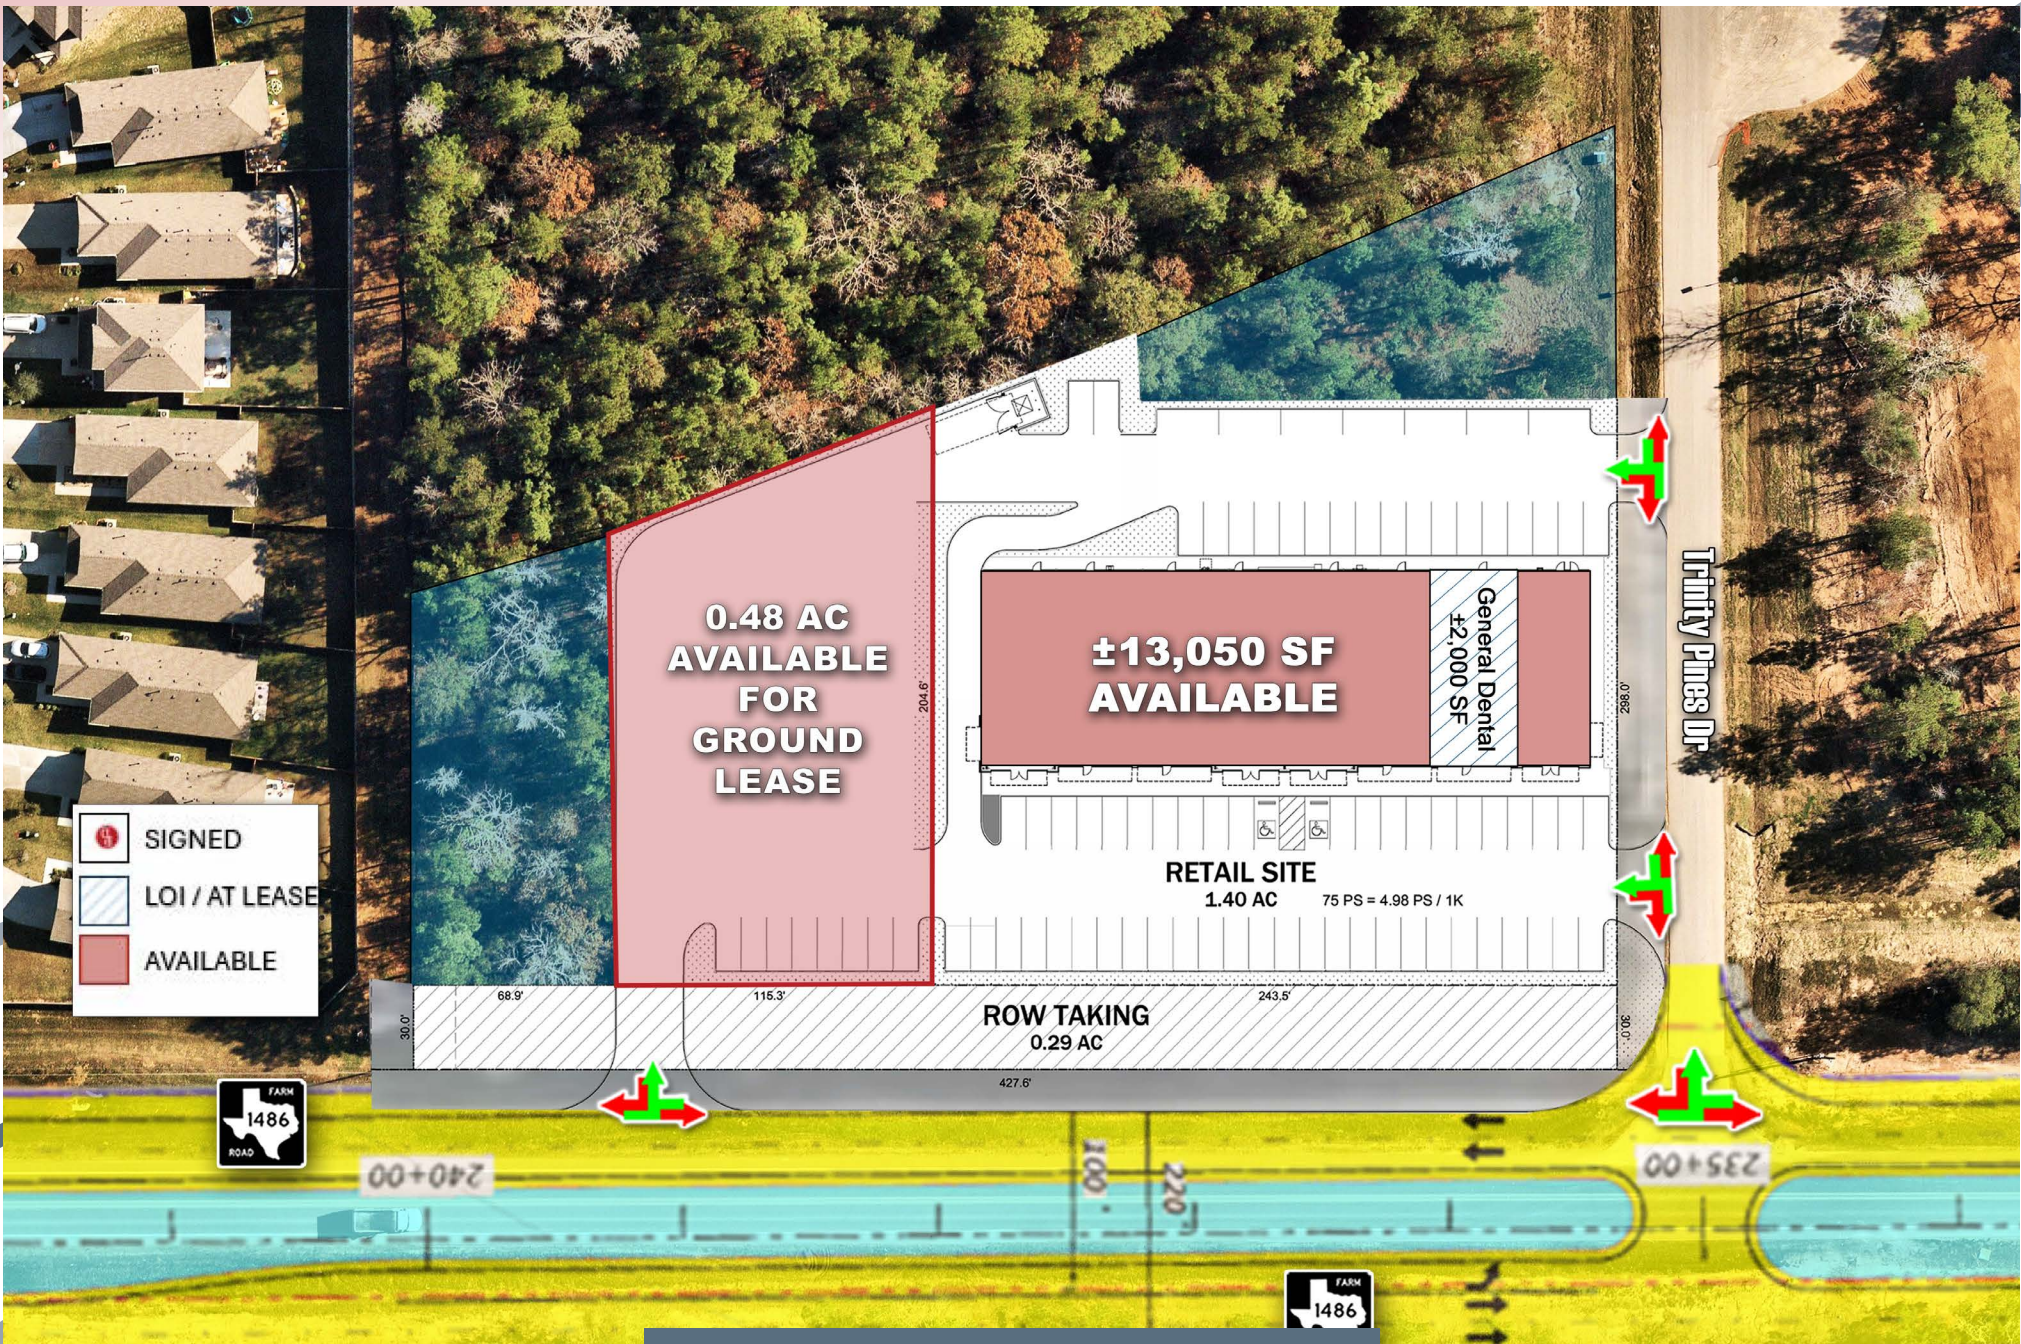

SITE PLAN



HIGH MEADOW MAGNOLIA RETAIL CENTER - FOR LEASE

The information contained herein was obtained from sources believed reliable; however, Agent/Broker makes no guarantees, warranties or representations as to the completeness or accuracy thereof. The presentation of this property is submitted subject to errors, omissions, change of price or conditions, prior sale or lease, or withdrawal without notice.




01 FRONT ELEVATION
SCALE: 1/8" = 1'-0"



SIDE ELEVATION
SCALE: 3/16" = 1'-0"


02

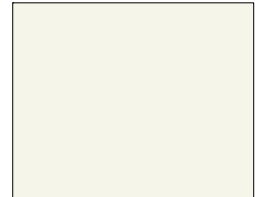


COLOR 1 - LIGHT FIELD



COLOR 2 - TRIM/ACCENTS

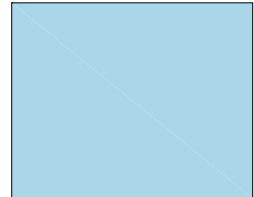

COLOR 3 - ACCENT COLOR

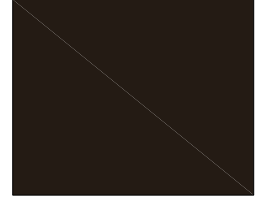

DARK BRONZE CANOPIES/
STOREFRONT



ALAMO STONE,
DIAMANTE CHOP



CAST STONE TRIM,
ROCKCAST RIESLING



ACME BRICK,
STONE LAKE



ACME BRICK,
SPANISH BAY

RENDERINGS



HIGH MEADOW MAGNOLIA RETAIL CENTER - FOR LEASE

The information contained herein was obtained from sources believed reliable; however, Agent/Broker makes no guarantees, warranties or representations as to the completeness or accuracy thereof. The presentation of this property is submitted subject to errors, omissions, change of price or conditions, prior sale or lease, or withdrawal without notice.



Information About Brokerage Services

Texas law requires all real estate license holders to give the following information about brokerage services to prospective buyers, tenants, sellers and landlords.



11-3-25

TYPES OF REAL ESTATE LICENSE HOLDERS:

- A BROKER is responsible for all brokerage activities, including acts performed by sales agents sponsored by the broker.
- A SALES AGENT must be sponsored by a broker and works with clients on behalf of the broker.

A BROKER'S MINIMUM DUTIES REQUIRED BY LAW (A client is the person or party that the broker represents):

- Put the interests of the client above all others, including the broker's own interests;
- Inform the client of any material information about the property or transaction received by the broker;
- Answer the client's questions and present any offer to or counter-offer from the client; and
- Treat all partners to a real estate transaction honestly and fairly.

WRITTEN AGREEMENTS ARE REQUIRED IN CERTAIN SITUATIONS: A license holder who performs brokerage activity for a prospective buyer of residential property must enter into a written agreement with the buyer before showing any residential property to the buyer or if no residential property will be shown, before presenting an offer on behalf of the buyer. This written agreement must contain specific information required by Texas law. For more information on these requirements, see section 1101.563 of the Texas Occupations Code. Even if a written agreement is not required, to avoid disputes, all agreements between you and a broker should be in writing and clearly establish: (i) the broker's duties and responsibilities to you and your obligations under the agreement; and (ii) the amount or rate of compensation the broker will receive and how this amount is determined.

A LICENSE HOLDER CAN REPRESENT A PARTY IN A REAL ESTATE TRANSACTION:

AS AGENT FOR OWNER (SELLER/LANDLORD): The broker becomes the property owner's agent through an agreement with the owner, usually in a written listing to sell or property management agreement. An owner's agent must perform the broker's minimum duties above and must inform the owner of any material information about the property or transaction known by the agent, including information disclosed to the agent by the buyer or buyer's agent. An owner's agent fees are not set by law and are fully negotiable.

AS AGENT FOR BUYER/TENANT: The broker becomes the buyer/tenant's agent by agreeing to represent the buyer, usually through a written representation agreement. A buyer's agent must perform the broker's minimum duties above and must inform the buyer of any material information about the property or transaction known by the agent, including information disclosed to the agent by the seller or seller's agent. A buyer/tenant's agent fees are not set by law and are fully negotiable.

AS AGENT FOR BOTH - INTERMEDIARY: To act as an intermediary between the parties the broker must first obtain the written agreement of each party to the transaction. The written agreement must state who will pay the broker and, in conspicuous bold or underlined print, set forth the broker's obligations as an intermediary. A broker who acts as an intermediary:

- Must treat all parties to the transaction impartially and fairly;
- May, with the parties' written consent, appoint a different license holder associated with the broker to each party (owner and buyer) to communicate with, provide opinions and advice to, and carry out the instructions of each party to the transaction.
- Must not, unless specifically authorized in written to do so by the party, disclose:
 - o that the owner will accept a price less than the written asking price;
 - o that the buyer/tenant will pay a price greater than the price submitted in a written offer; and
 - o any confidential information or any other information that a party specifically instructs the broker in written not to disclose, unless required to do so by law.

A LICENSE HOLDER CAN SHOW PROPERTY TO A BUYER/TENANT WITHOUT REPRESENTING THE BUYER/TENANT IF:

- The broker has not agreed with the buyer/tenant, either orally or in writing to represent the buyer/tenant;
- The broker is not otherwise acting as the buyer/tenant's agent at the time of showing the property;
- The broker does not provide the buyer/tenant opinions or advice regarding the property or real estate transactions generally; and
- The broker does not perform any other act of real estate brokerage for the buyer/tenant.

Before showing a residential property to an unrepresented prospective buyer, a license holder must enter into a written agreement that contains the information required by section 1101.563 of the Texas Occupations Code. The agreement may not be exclusive and must be limited to no more than 14 days.

LICENSE HOLDER CONTACT INFORMATION: This notice is being provided for information purposes. It does not create an obligation for you to use the broker's services. Please acknowledge receipt of this notice below and retain a copy for your records.

950 Maverick Partners, LLC d/b/a Palo Duro Commercial Partners
 Licensed Broker/Broker Firm Name or Primary Assumed Business Name
Jeffrey Stephen Hayes
 Designated Broker of Firm
Stephen Pheigaru
 Licensed Supervisor of Sales Agent/Associate

9012690
 License No.
491387
 License No.
610516
 License No.

 Email
Jeff@palodurocp.com
 Email
Stephen@palodurocp.com
 Email

281-995-2200
 Phone
281-995-2200
 Phone
281-995-2200
 Phone

Sales Agent/Associate's Name

License No.

Email

Phone

Buyer/Tenant/Seller/Landlord Initials

Date

Regulated by the Texas Real Estate Commission

Information available at www.trec.texas.gov