



2 FIRST FLOOR - PLAN
A1 SCALE: 1/4" = 1'-0"

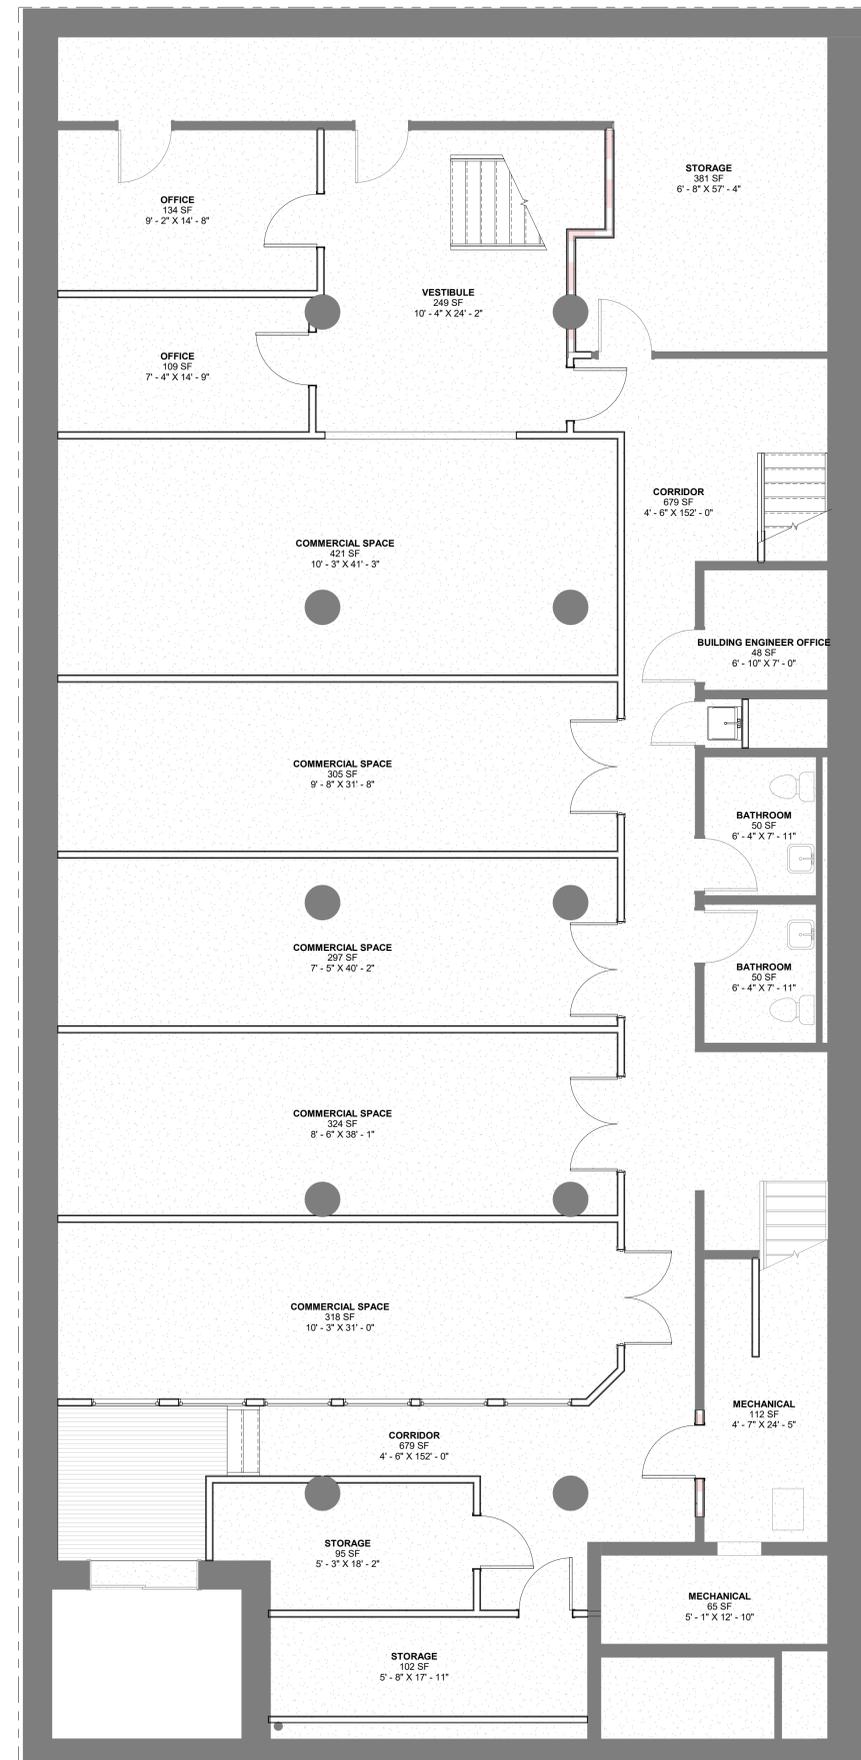


1 BASEMENT - PLAN
A1 SCALE: 1/4" = 1'-0"

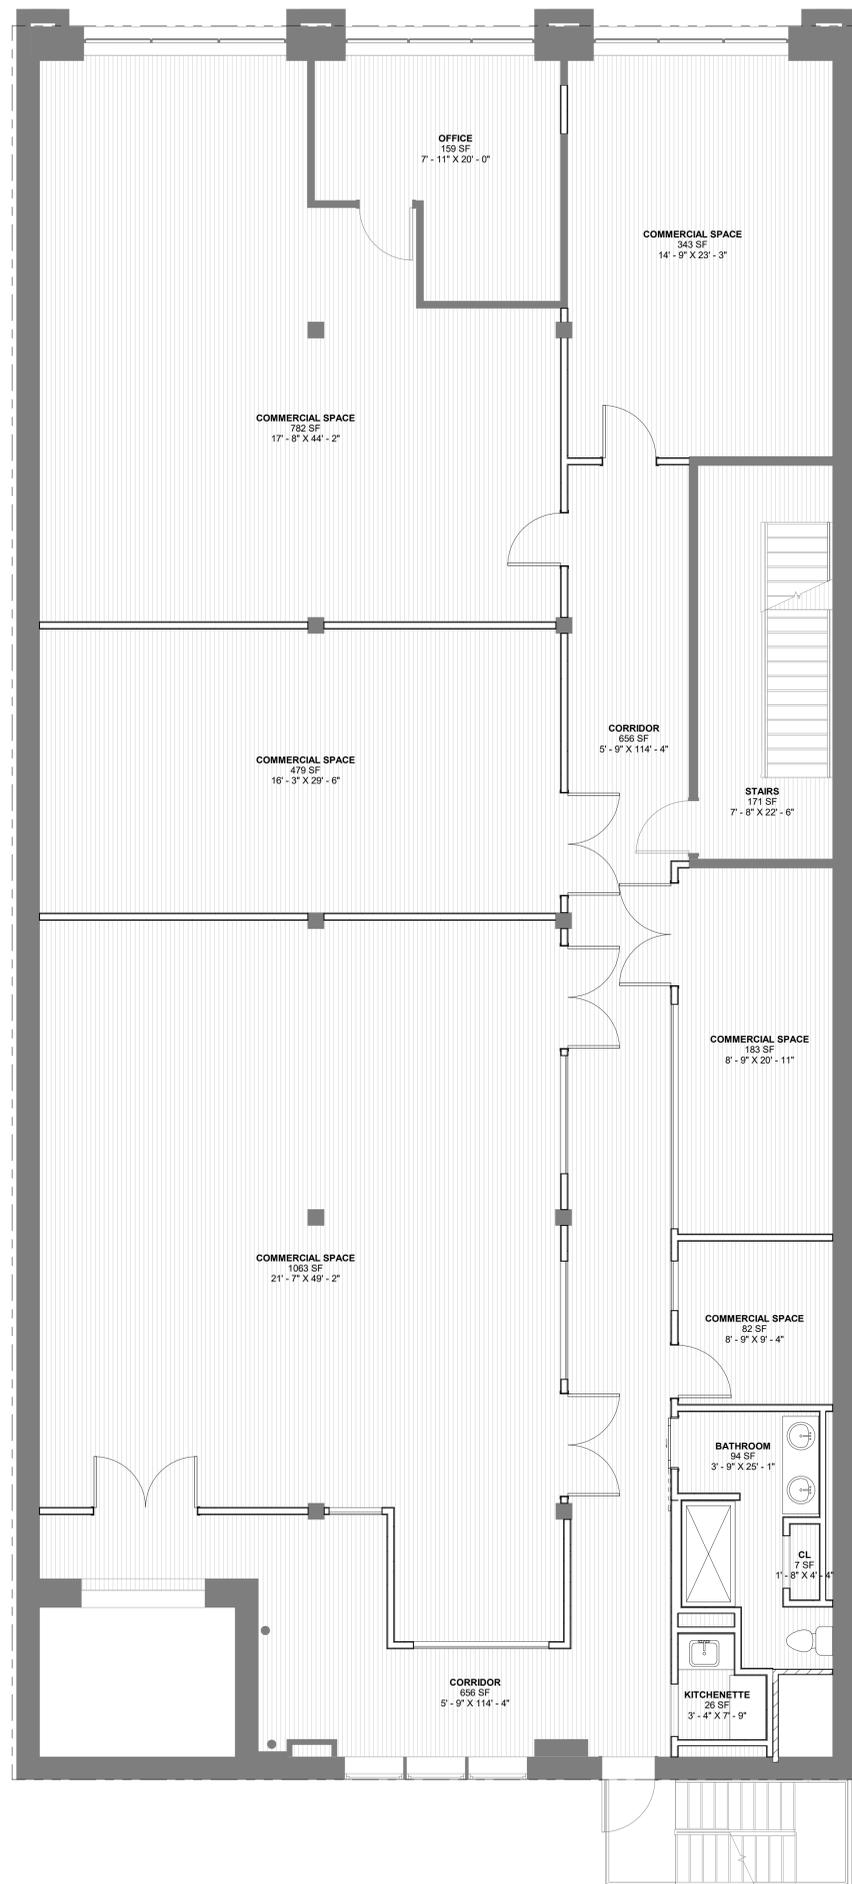




2 THIRD FLOOR - PLAN
A2 SCALE: 1/4" = 1'-0"

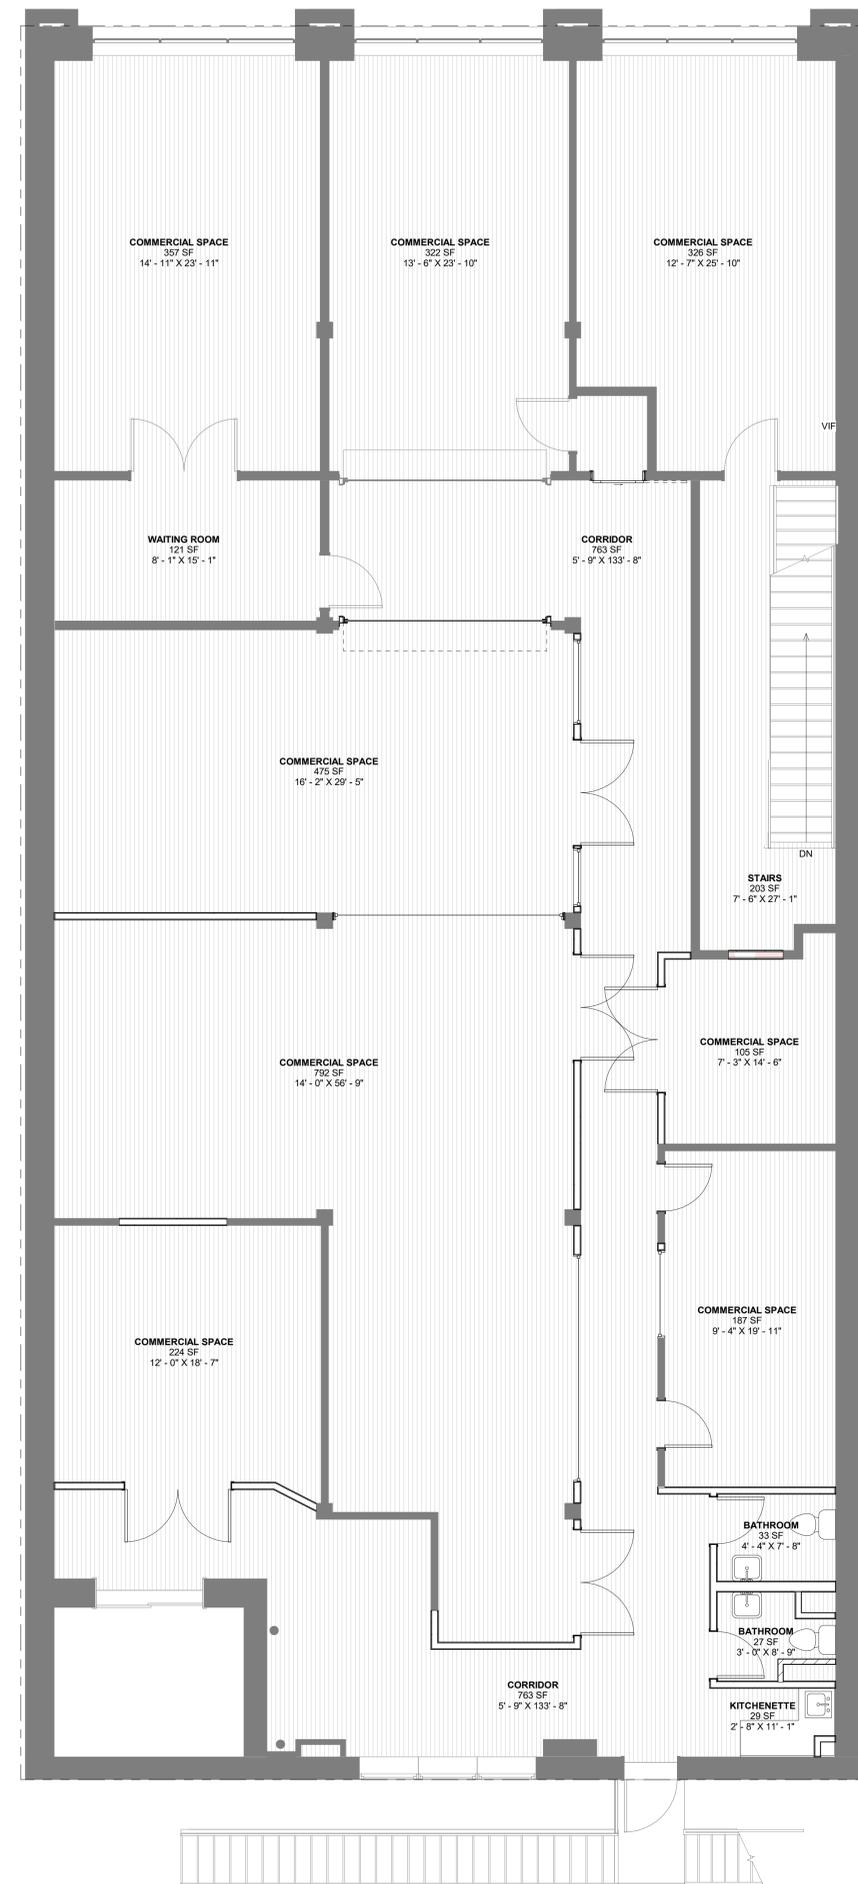


1 SECOND FLOOR - PLAN
A2 SCALE: 1/4" = 1'-0"



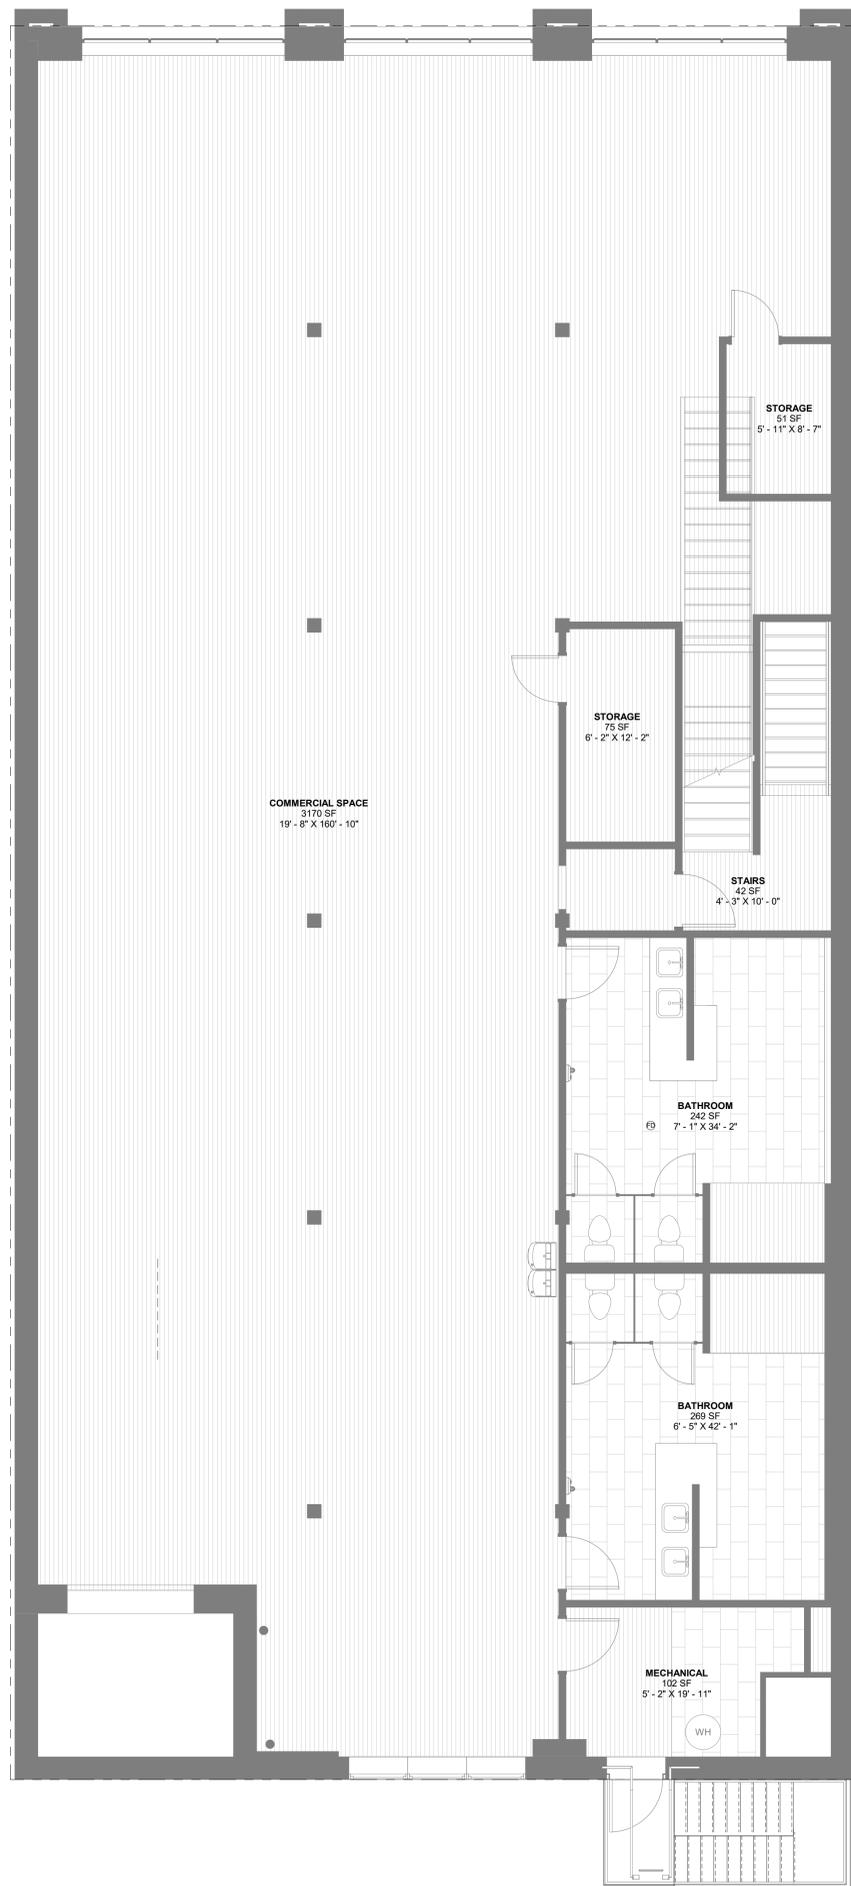

2 FIFTH FLOOR - PLAN
SCALE: 1/4" = 1'-0"

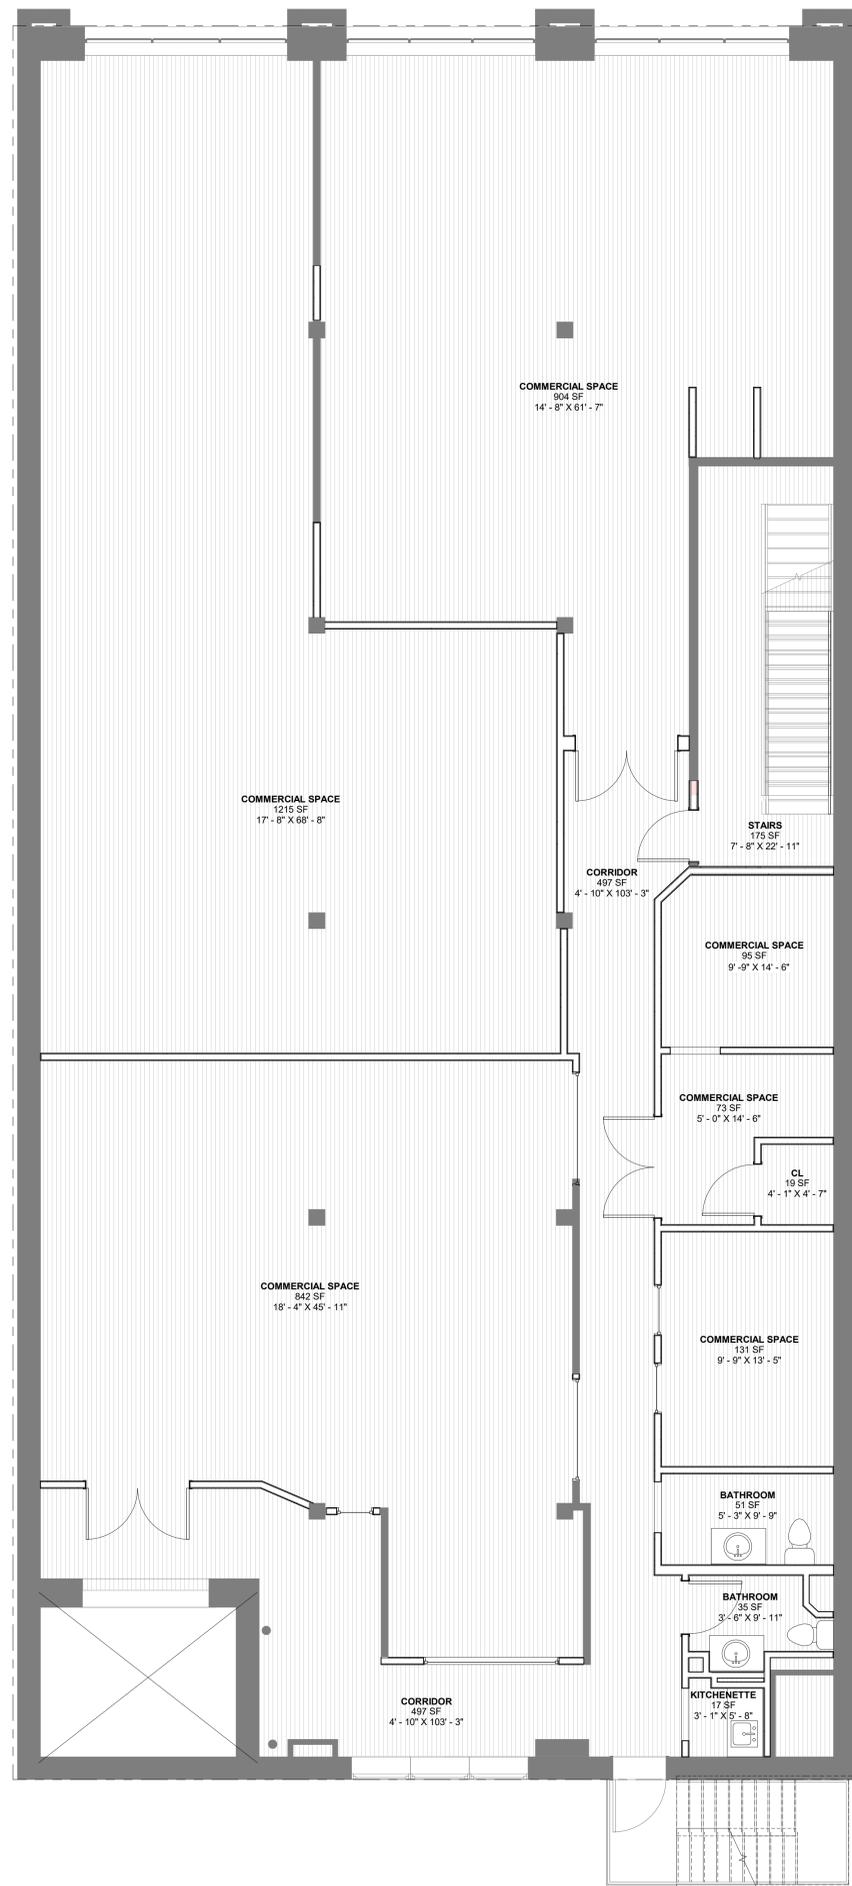

1 FOURTH FLOOR - PLAN
SCALE: 1/4" = 1'-0"

