


NO.	DESCRIPTION	DATE
1	PHASE 1 EXISTING BID / PERMIT	09/18/23
2	PHASE 2 FACADE PERMIT SET	09/18/23
3	NOT USED	
4	ISSUED FOR CONSTRUCTION	09/04/23
5	REVISED IFC SET	09/12/23

PROJECT	230000A
DRAWN BY	JP 1/20
CHECKED BY	
CONCEPT / REFERENCE IMAGES	

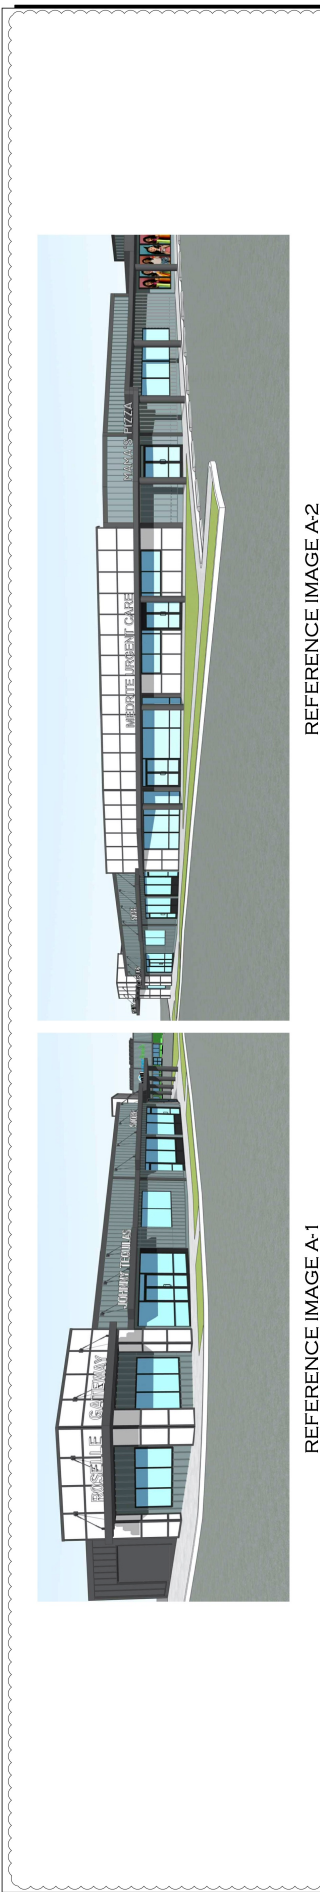

REFERENCE IMAGE A-1




REFERENCE IMAGE A-2


BUILDING - A - PHASE 2 FACADE RENOVATIONS



REFERENCE IMAGE B-1

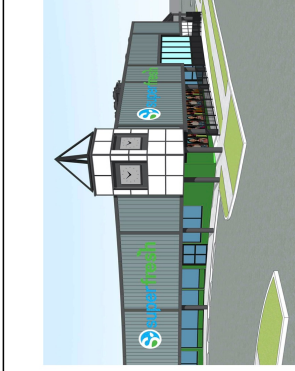


REFERENCE IMAGE B-2

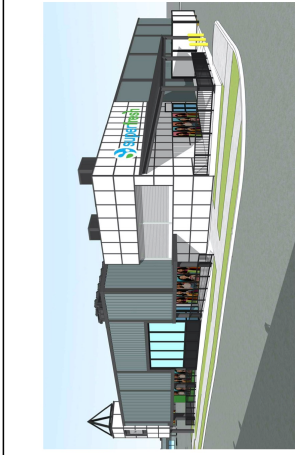


REFERENCE IMAGE B-3


BUILDING - B - PHASE 2 FACADE RENOVATIONS

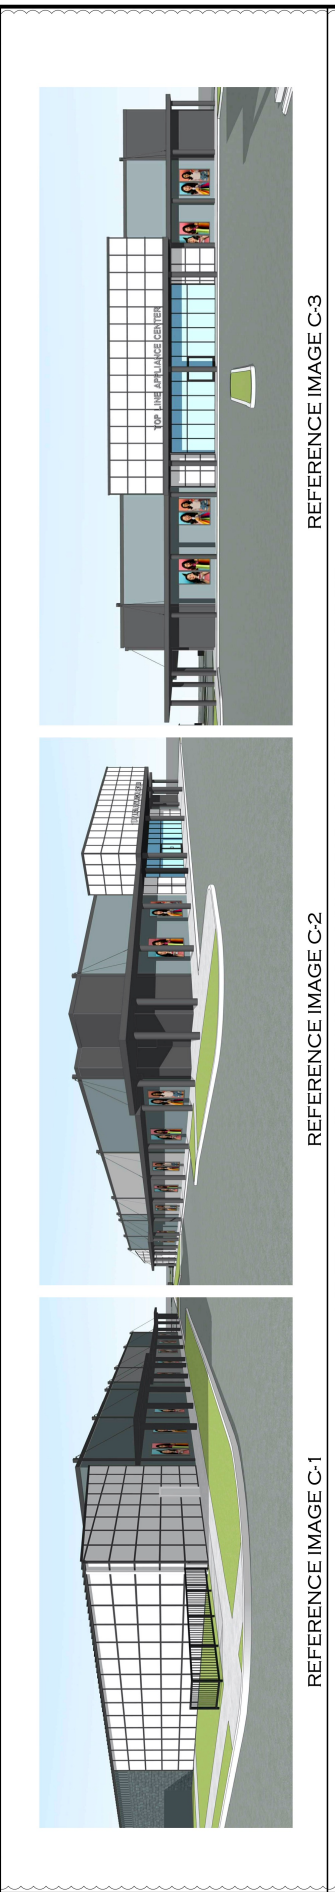

REFERENCE IMAGE C-1

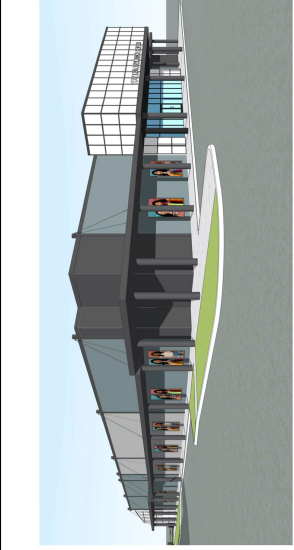

REFERENCE IMAGE C-2

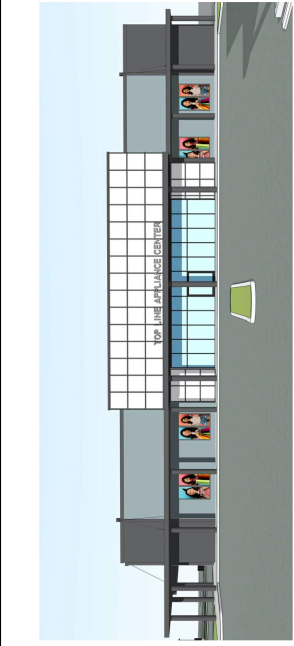

REFERENCE IMAGE C-3

BUILDING - C - PHASE 2 FACADE RENOVATIONS



REFERENCE IMAGE D-1




REFERENCE IMAGE D-2



REFERENCE IMAGE D-3

GENERAL NOTE: REFERENCE IMAGES ILLUSTRATE CONCEPTUAL DESIGN ONLY. REFER TO CONSTRUCTION DOCUMENTS FOR PROPOSED DESIGN. SEE SHEET A-E.2.00 FOR BUILDING E CONCEPTUAL IMAGES.

BUILDING - D - PHASE 2 FACADE RENOVATIONS

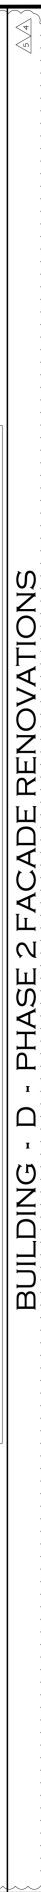

REFERENCE IMAGE D-4