




**1** ENLARGED PLANS @ FIRST FLOOR STAIR 1  
A-2.3 1/2"=1'-0"

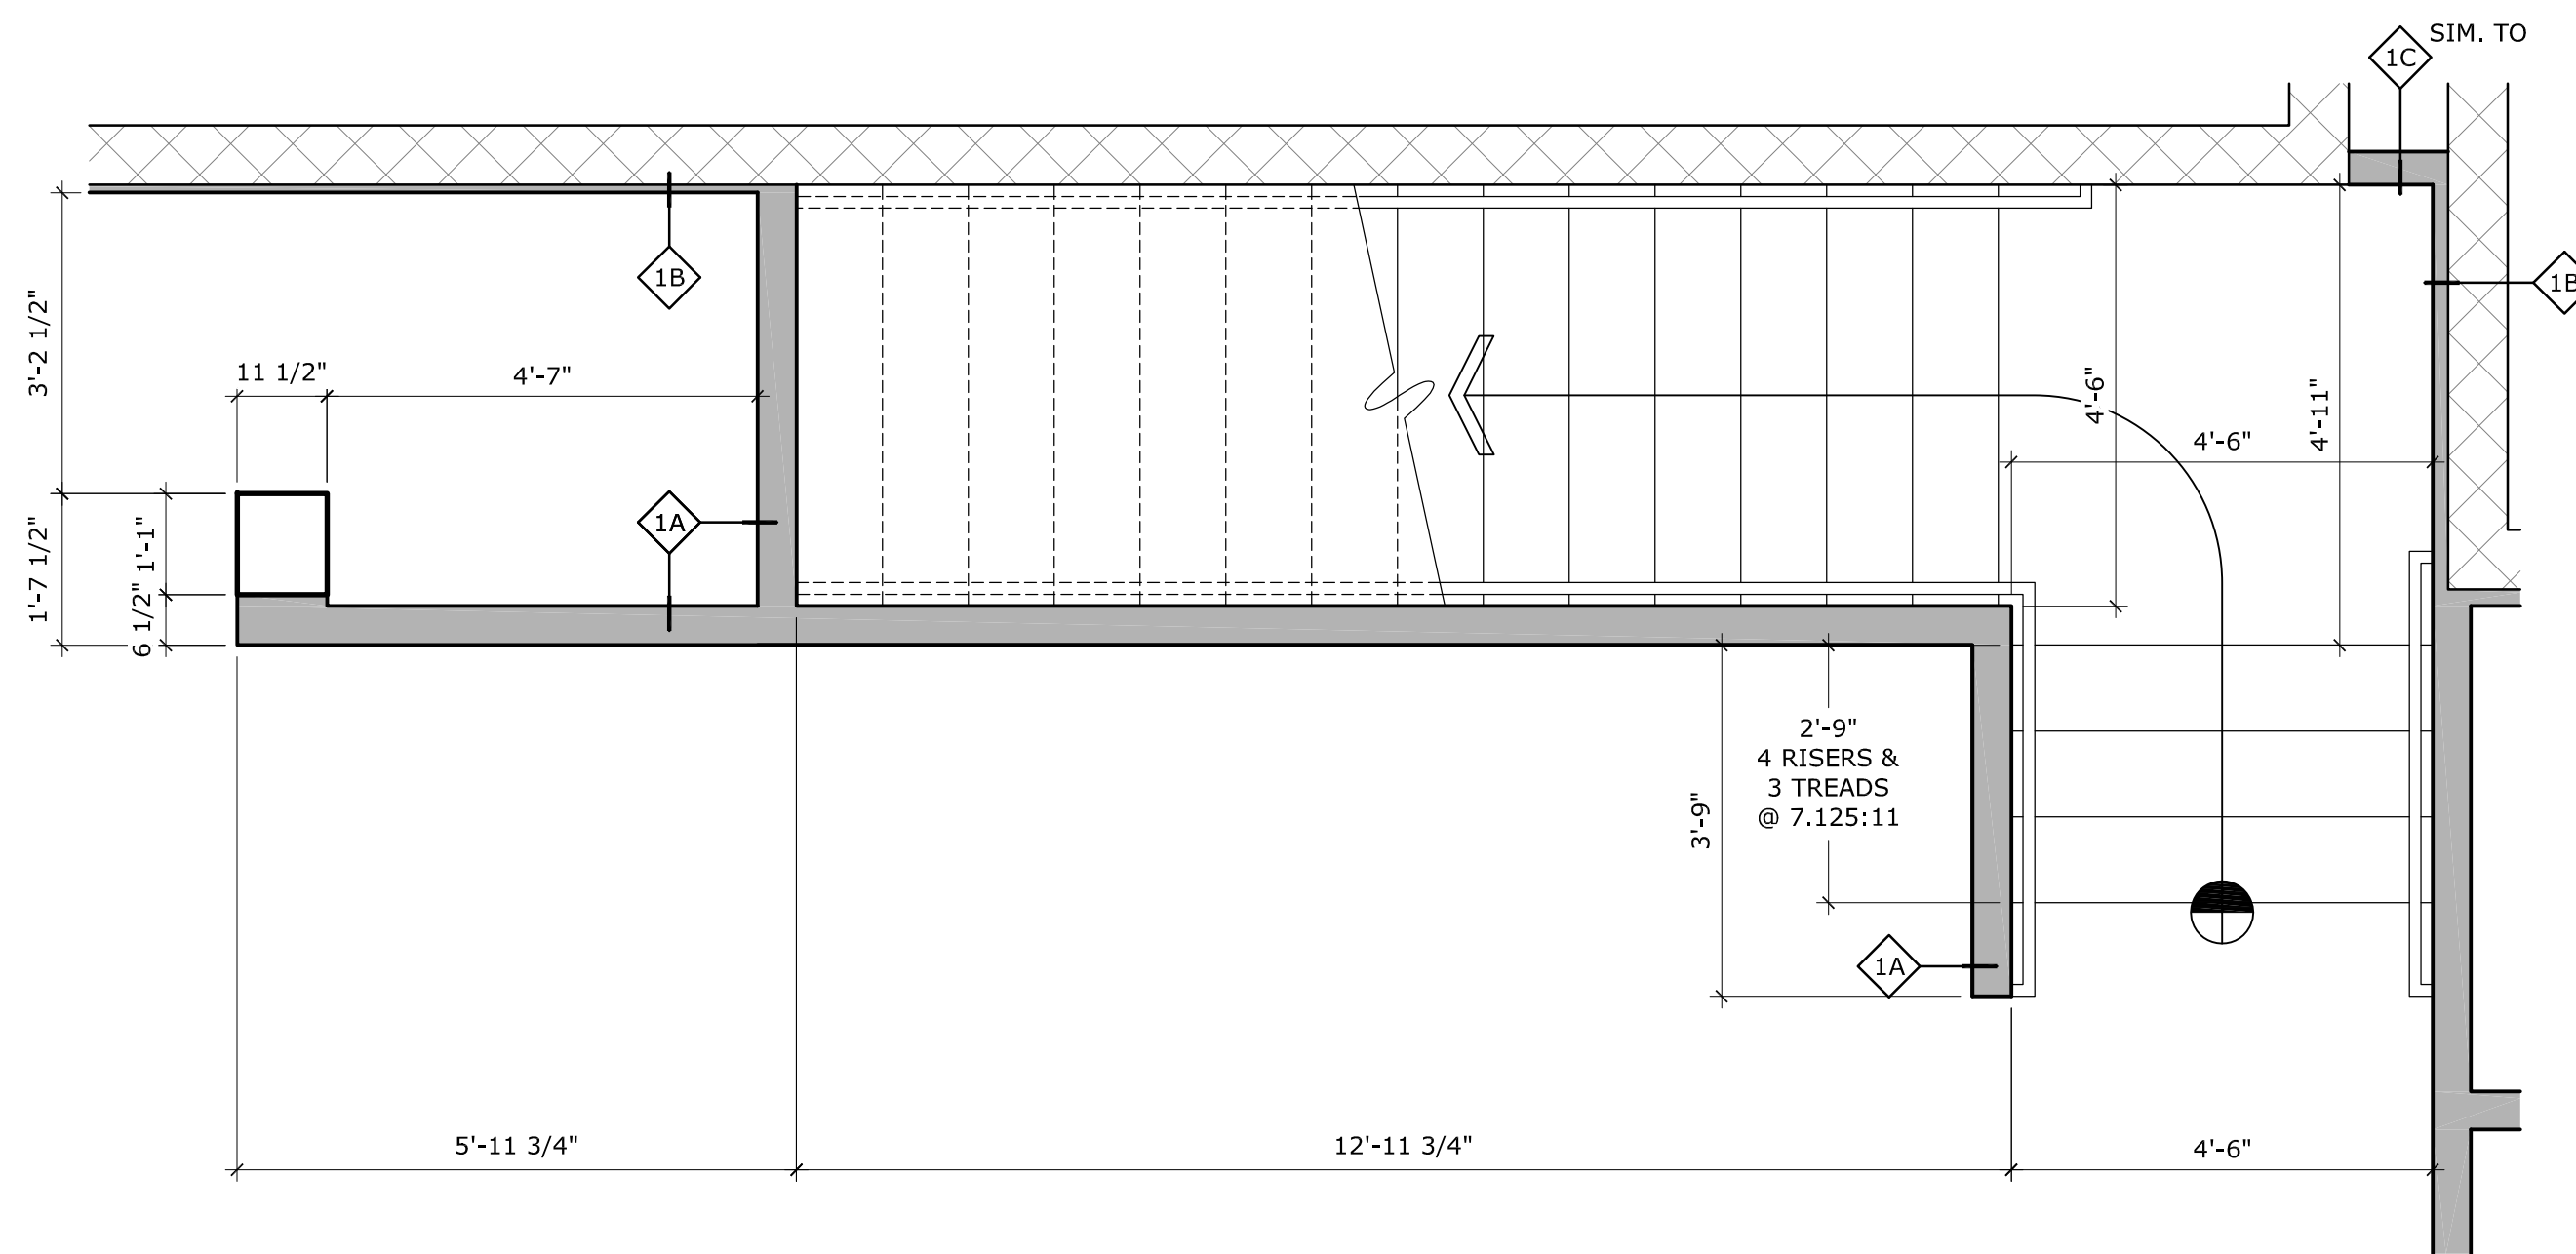


**2** ENLARGED PLANS @ CELLAR STAIR 1  
A-2.3 1/2"=1'-0"

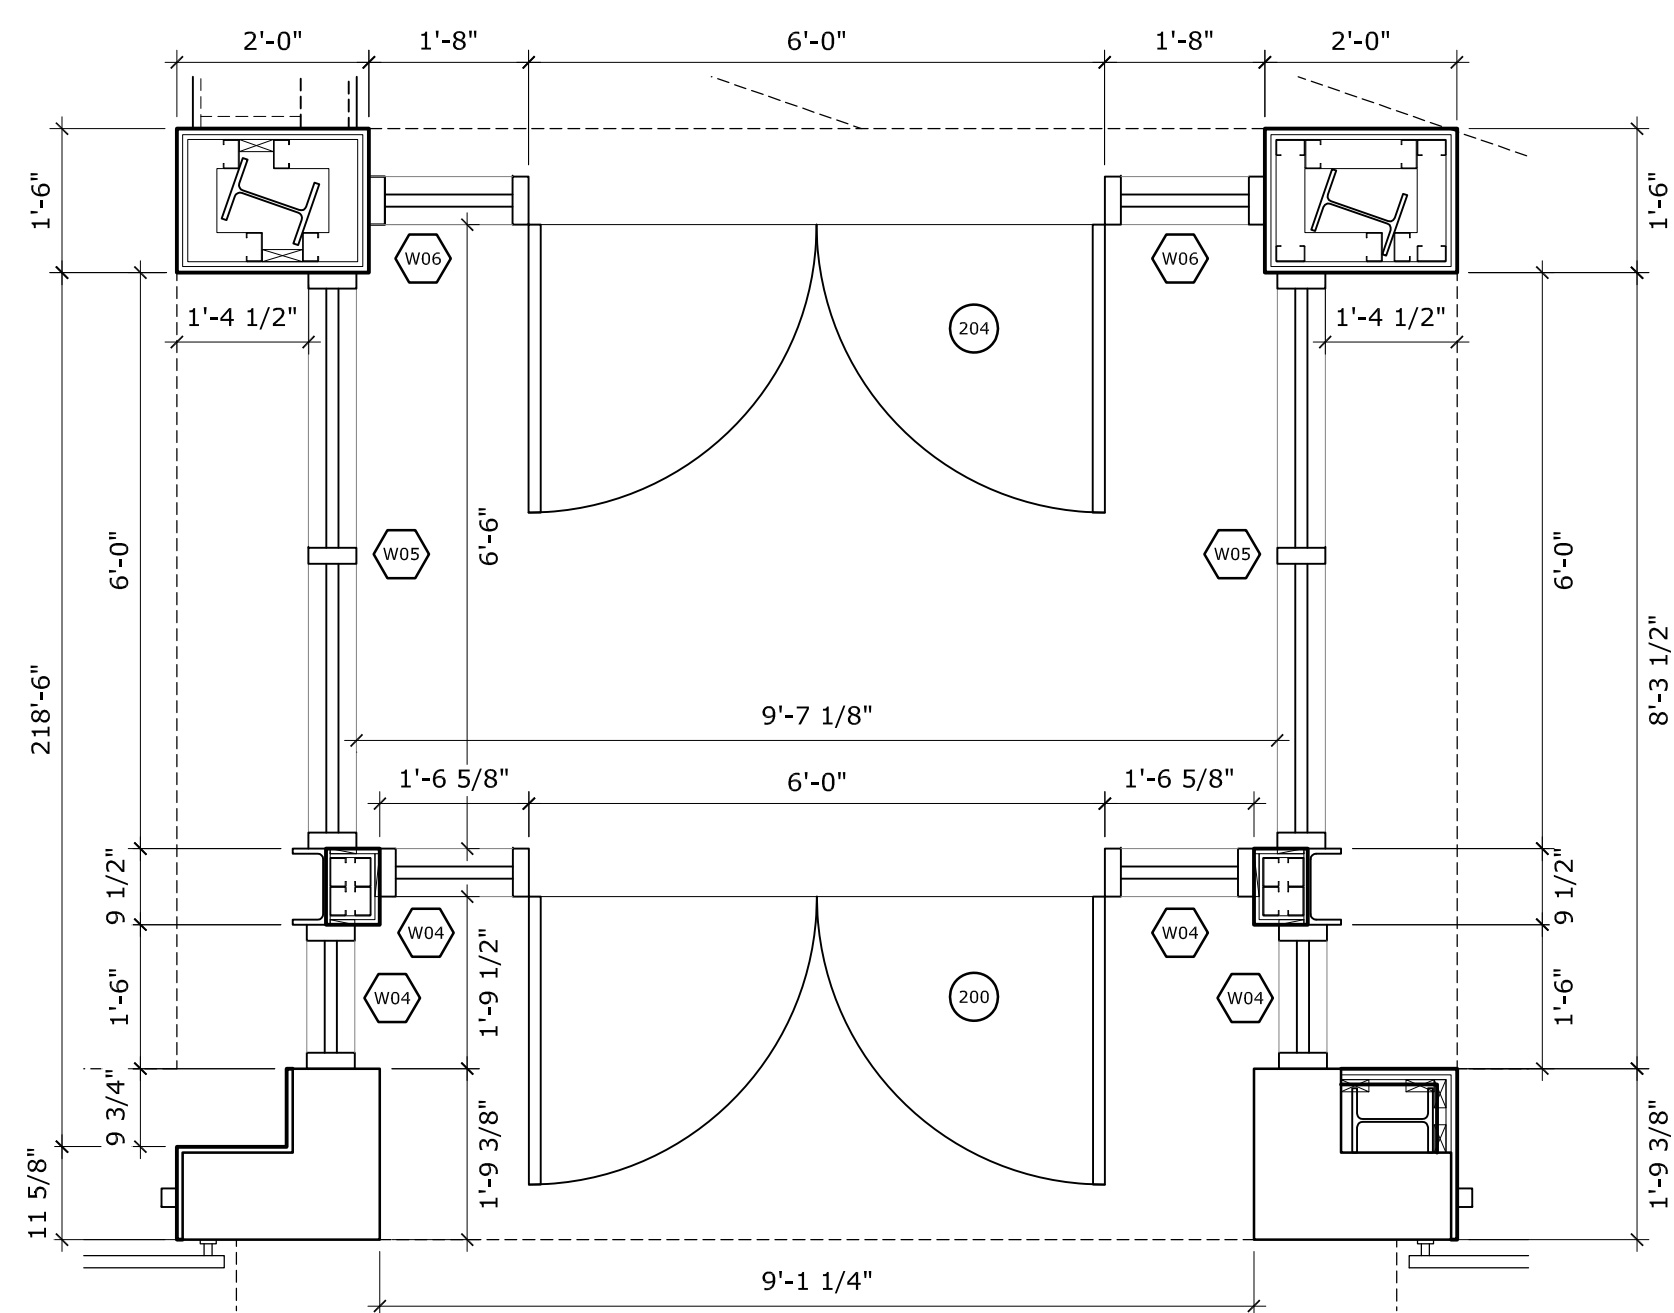

**3** ENLARGED PLANS @ FRONT ENTRY  
A-2.3 1/2"=1'-0"

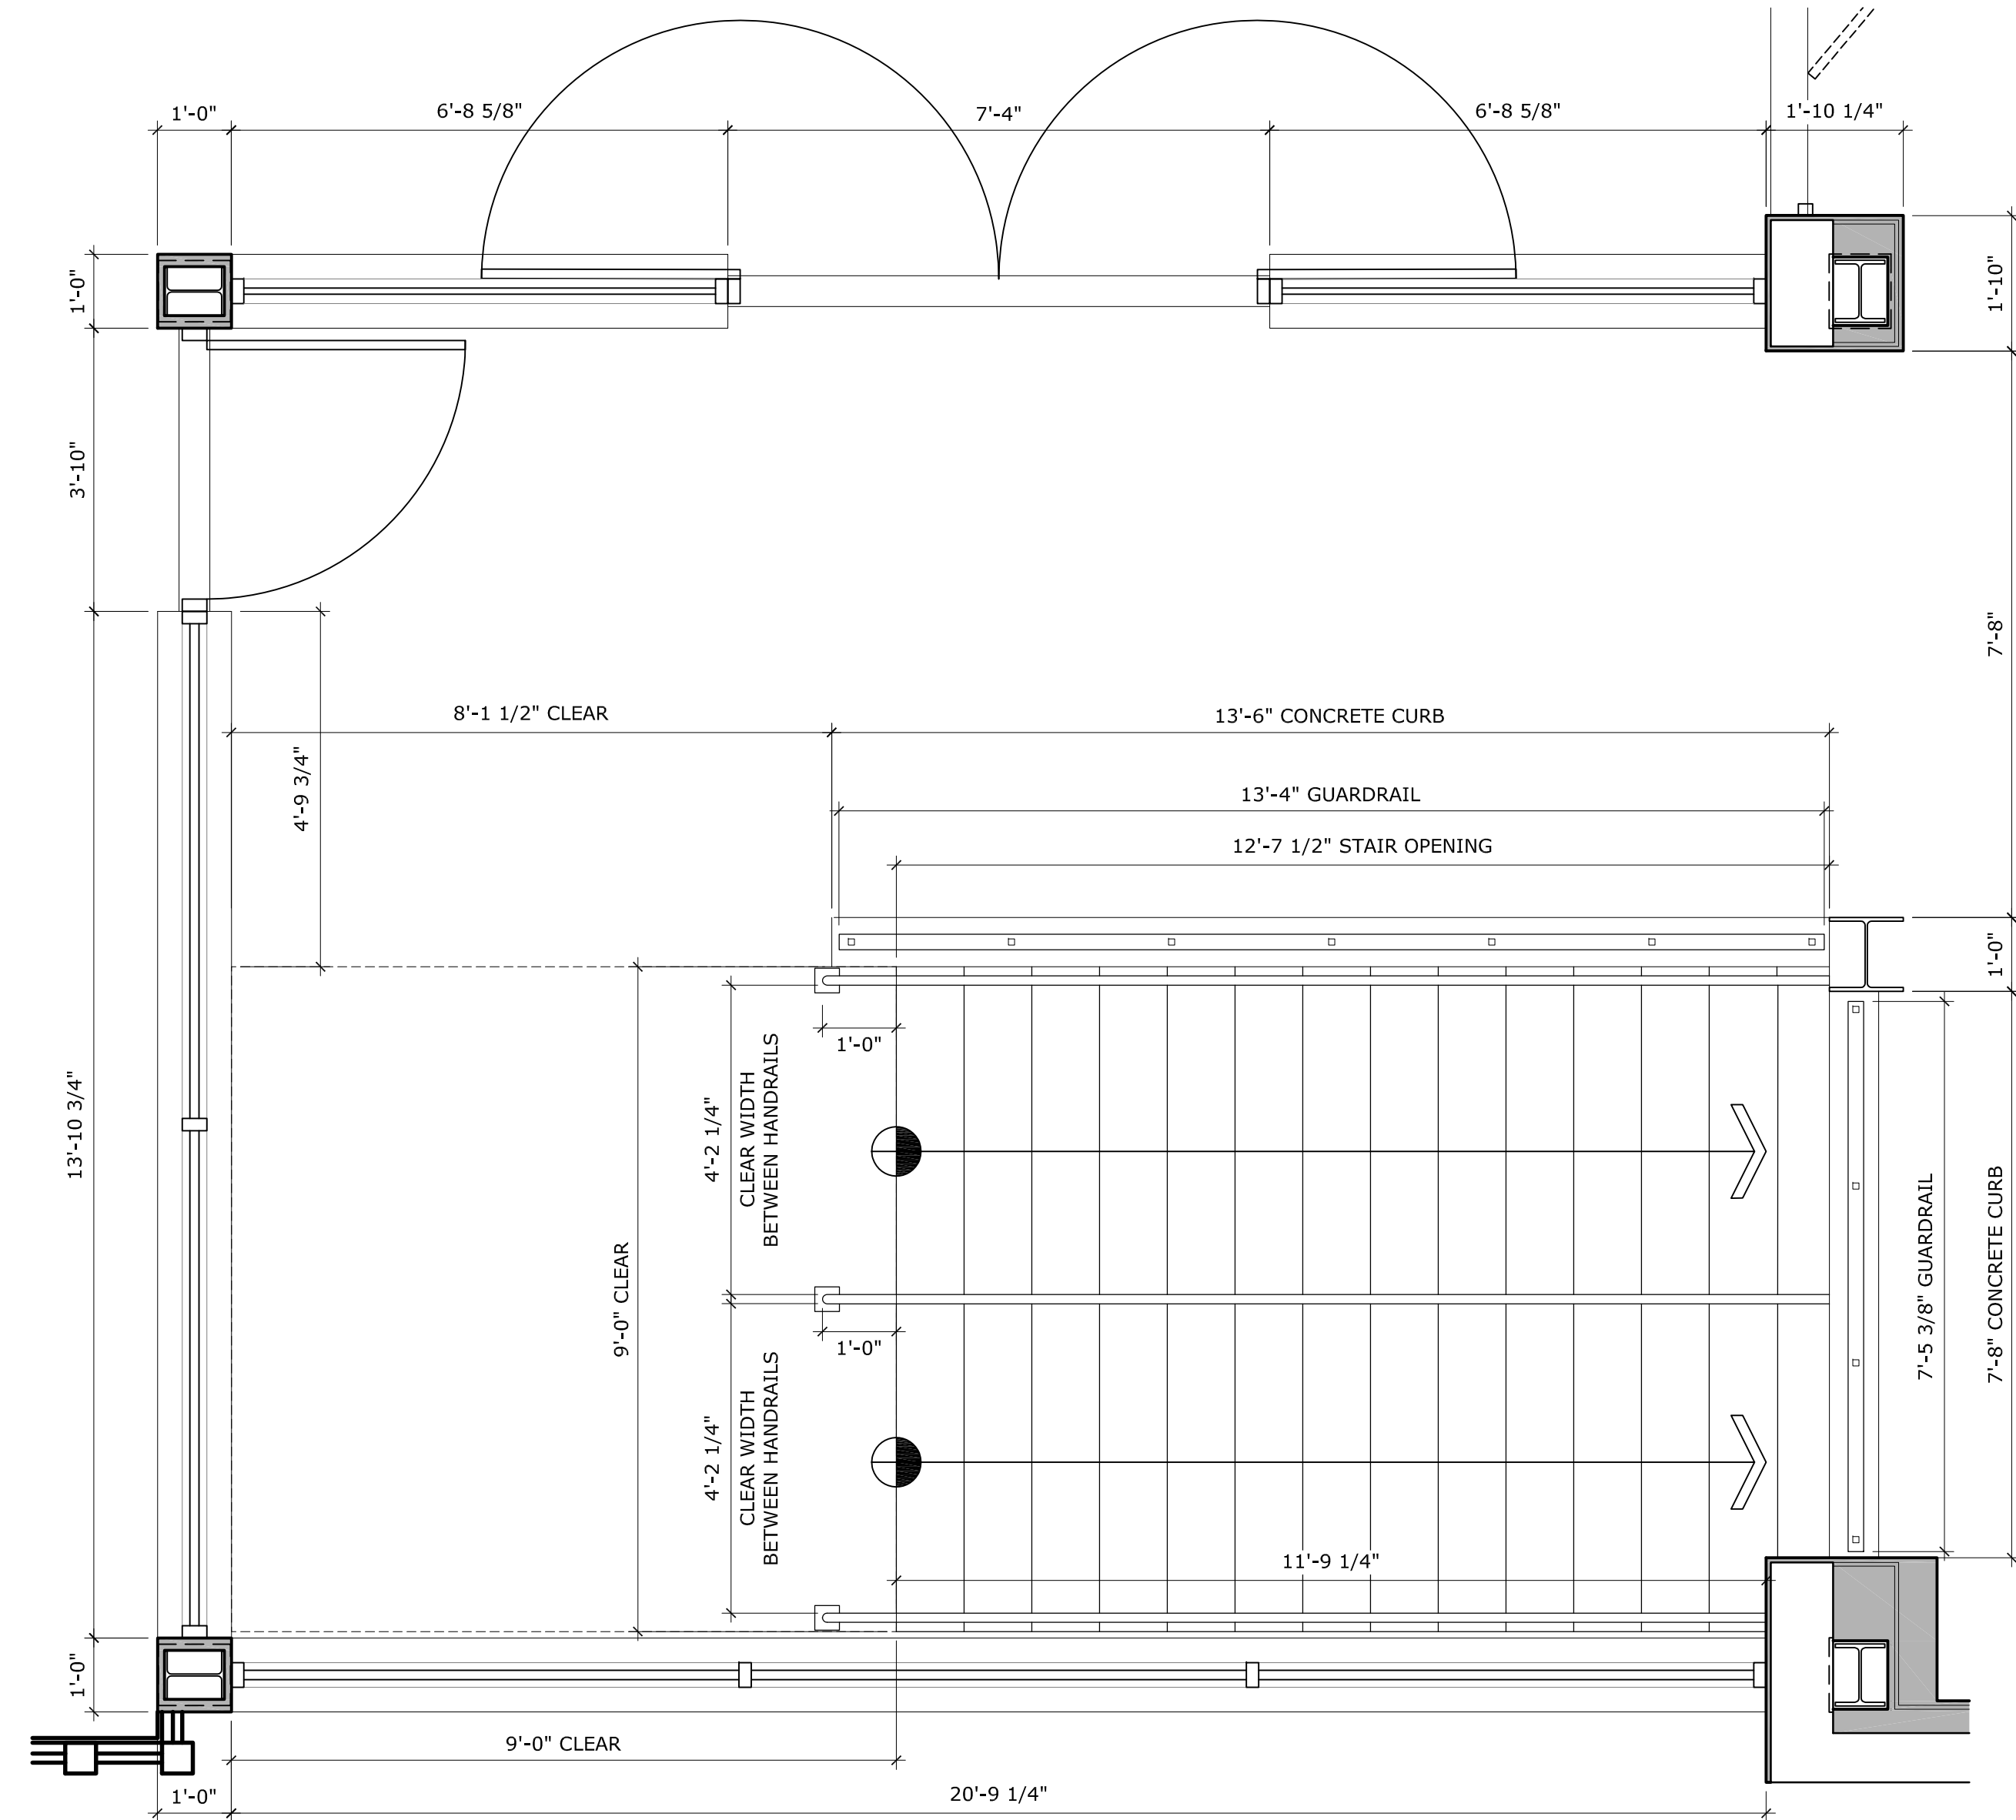

**4** ENLARGED PLANS @ FIRST FLOOR STAIR 2  
A-2.3 1/2"=1'-0"

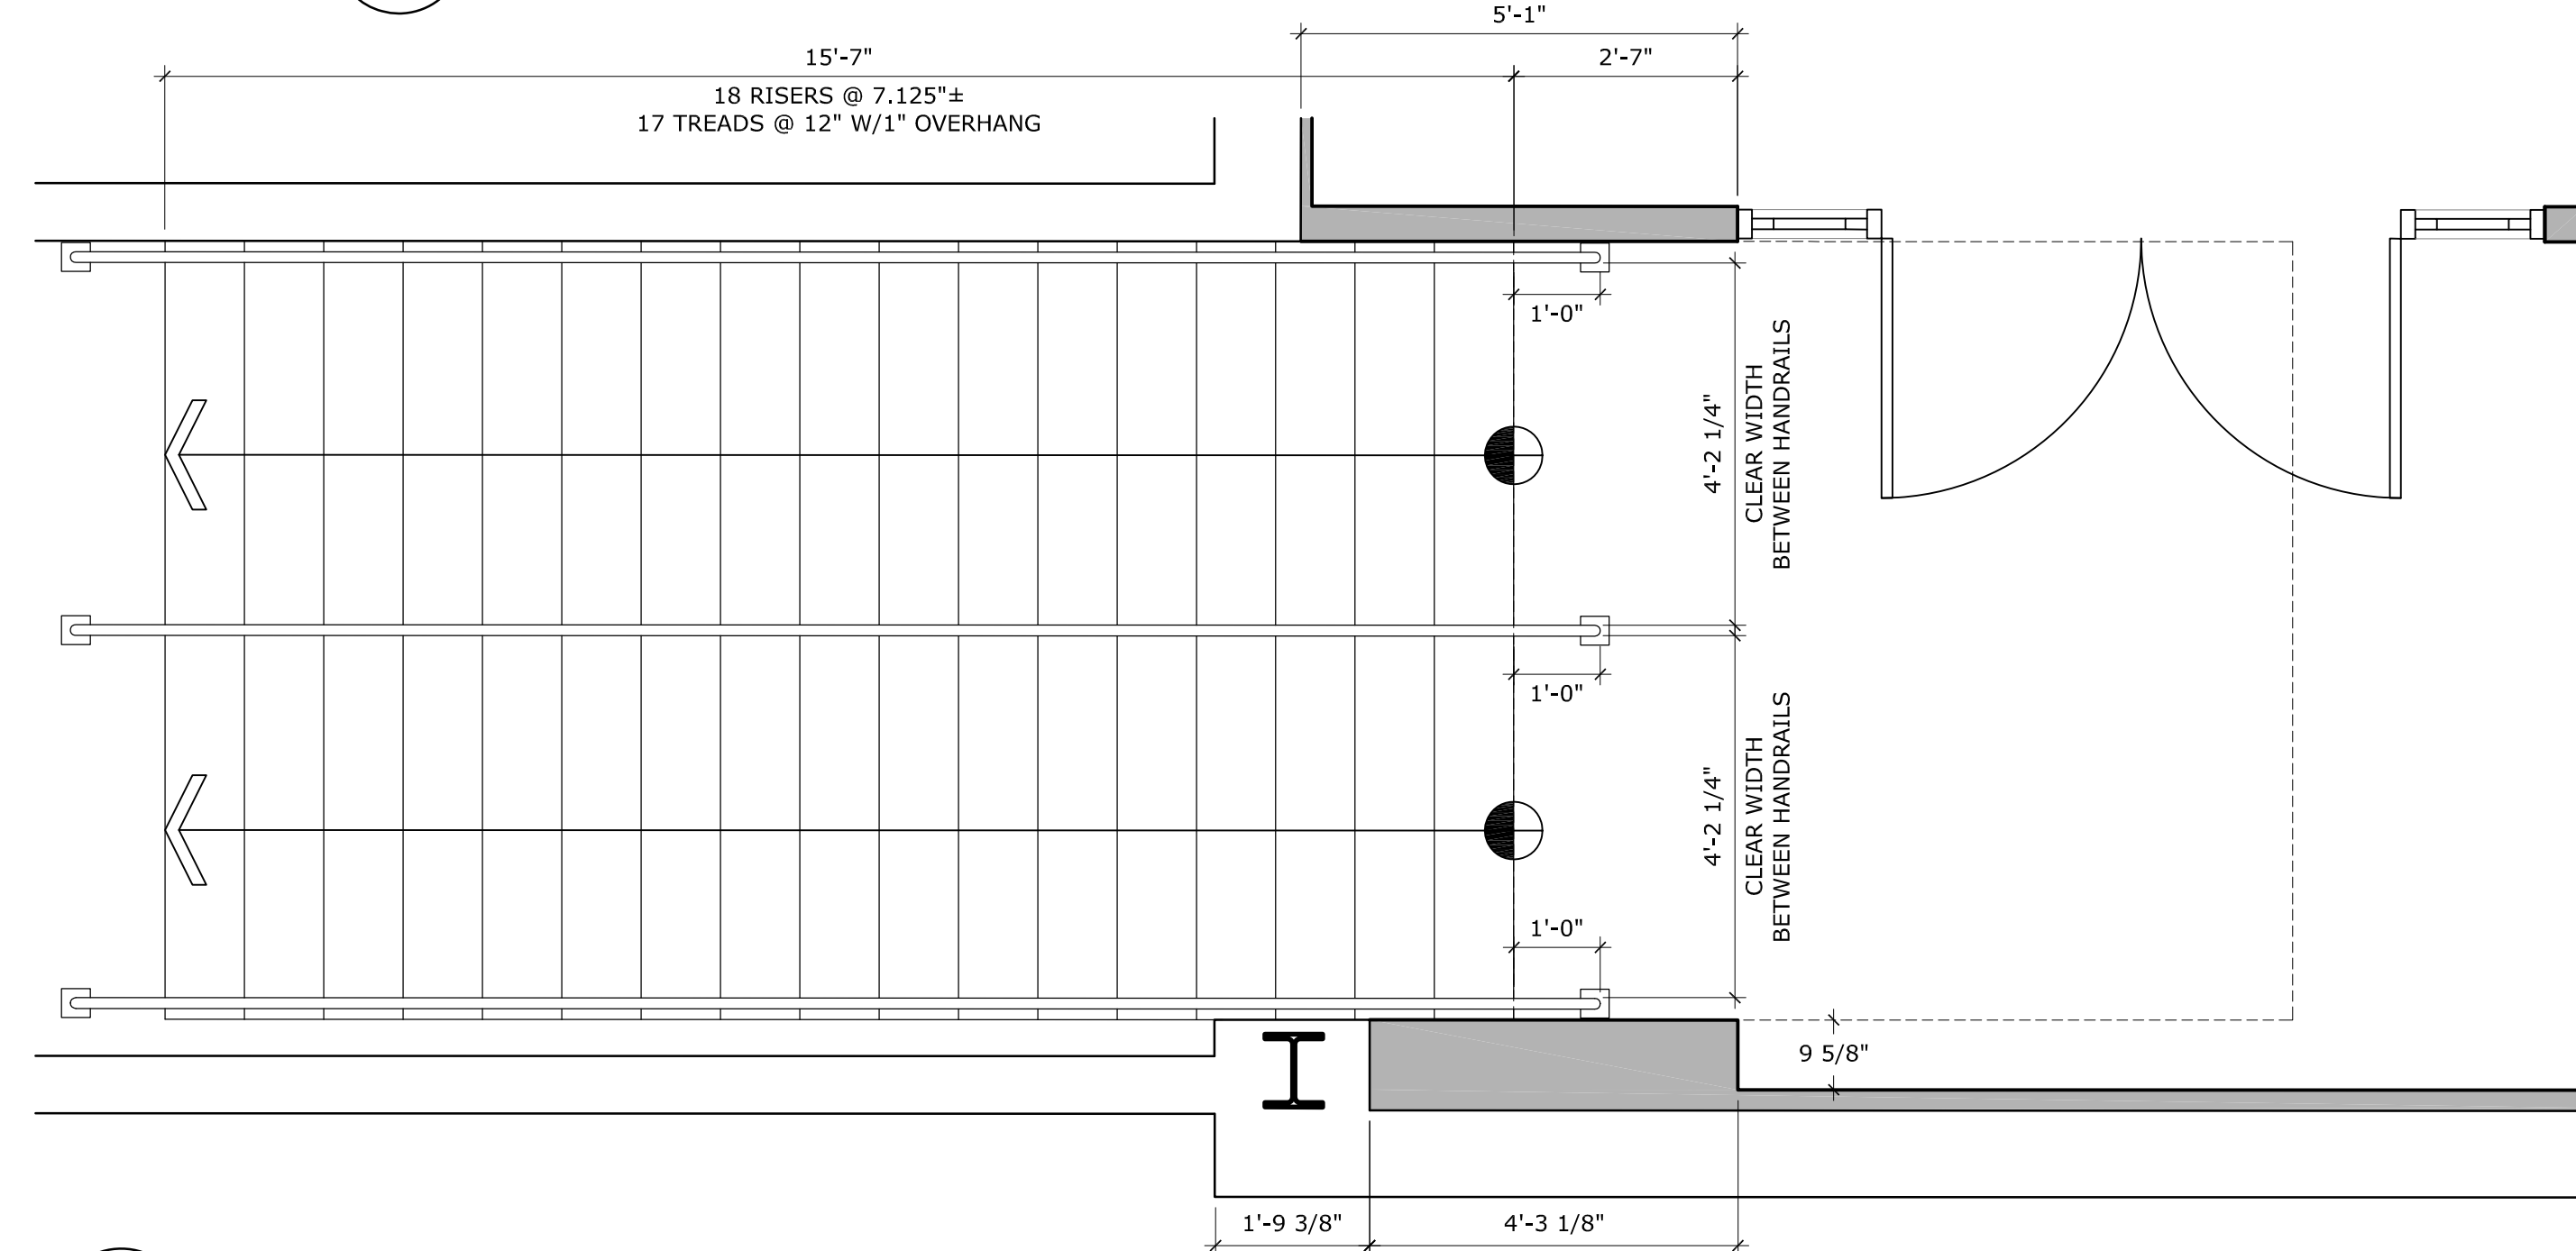

**5** ENLARGED PLANS @ CELLAR STAIR 2  
A-2.3 1/2"=1'-0"

**PERMIT SET**

JOB NUMBER: 1709.00  
DRAWN BY: JL  
CHECKED BY: SG  
ISSUE DATE: NOVEMBER 21, 2018  
REVISED:

**ENLARGED PLANS  
STAIRS 1 & 2**

**A-2.3**

G:\1709.00 201 East Post Road, White Plains, NY\1709.00 DRAWINGS\1709.00 A-2.3 Enlarged Plans.dwg  
11/20/2018 2:12:42 PM Jimenu, Adobe PDF.plt