

2
2
2
2
C
I
T
Y
A
P
A
R
T
M
E
N
T
S



2214-22 NORTH 4TH STREET

PHILADELPHIA, PA






1 **2214-22 N 4TH ST**
SITE MAP + TRANSPORTATION




2 2214-22 N 4TH ST

NEIGHBORHOOD AMENITIES

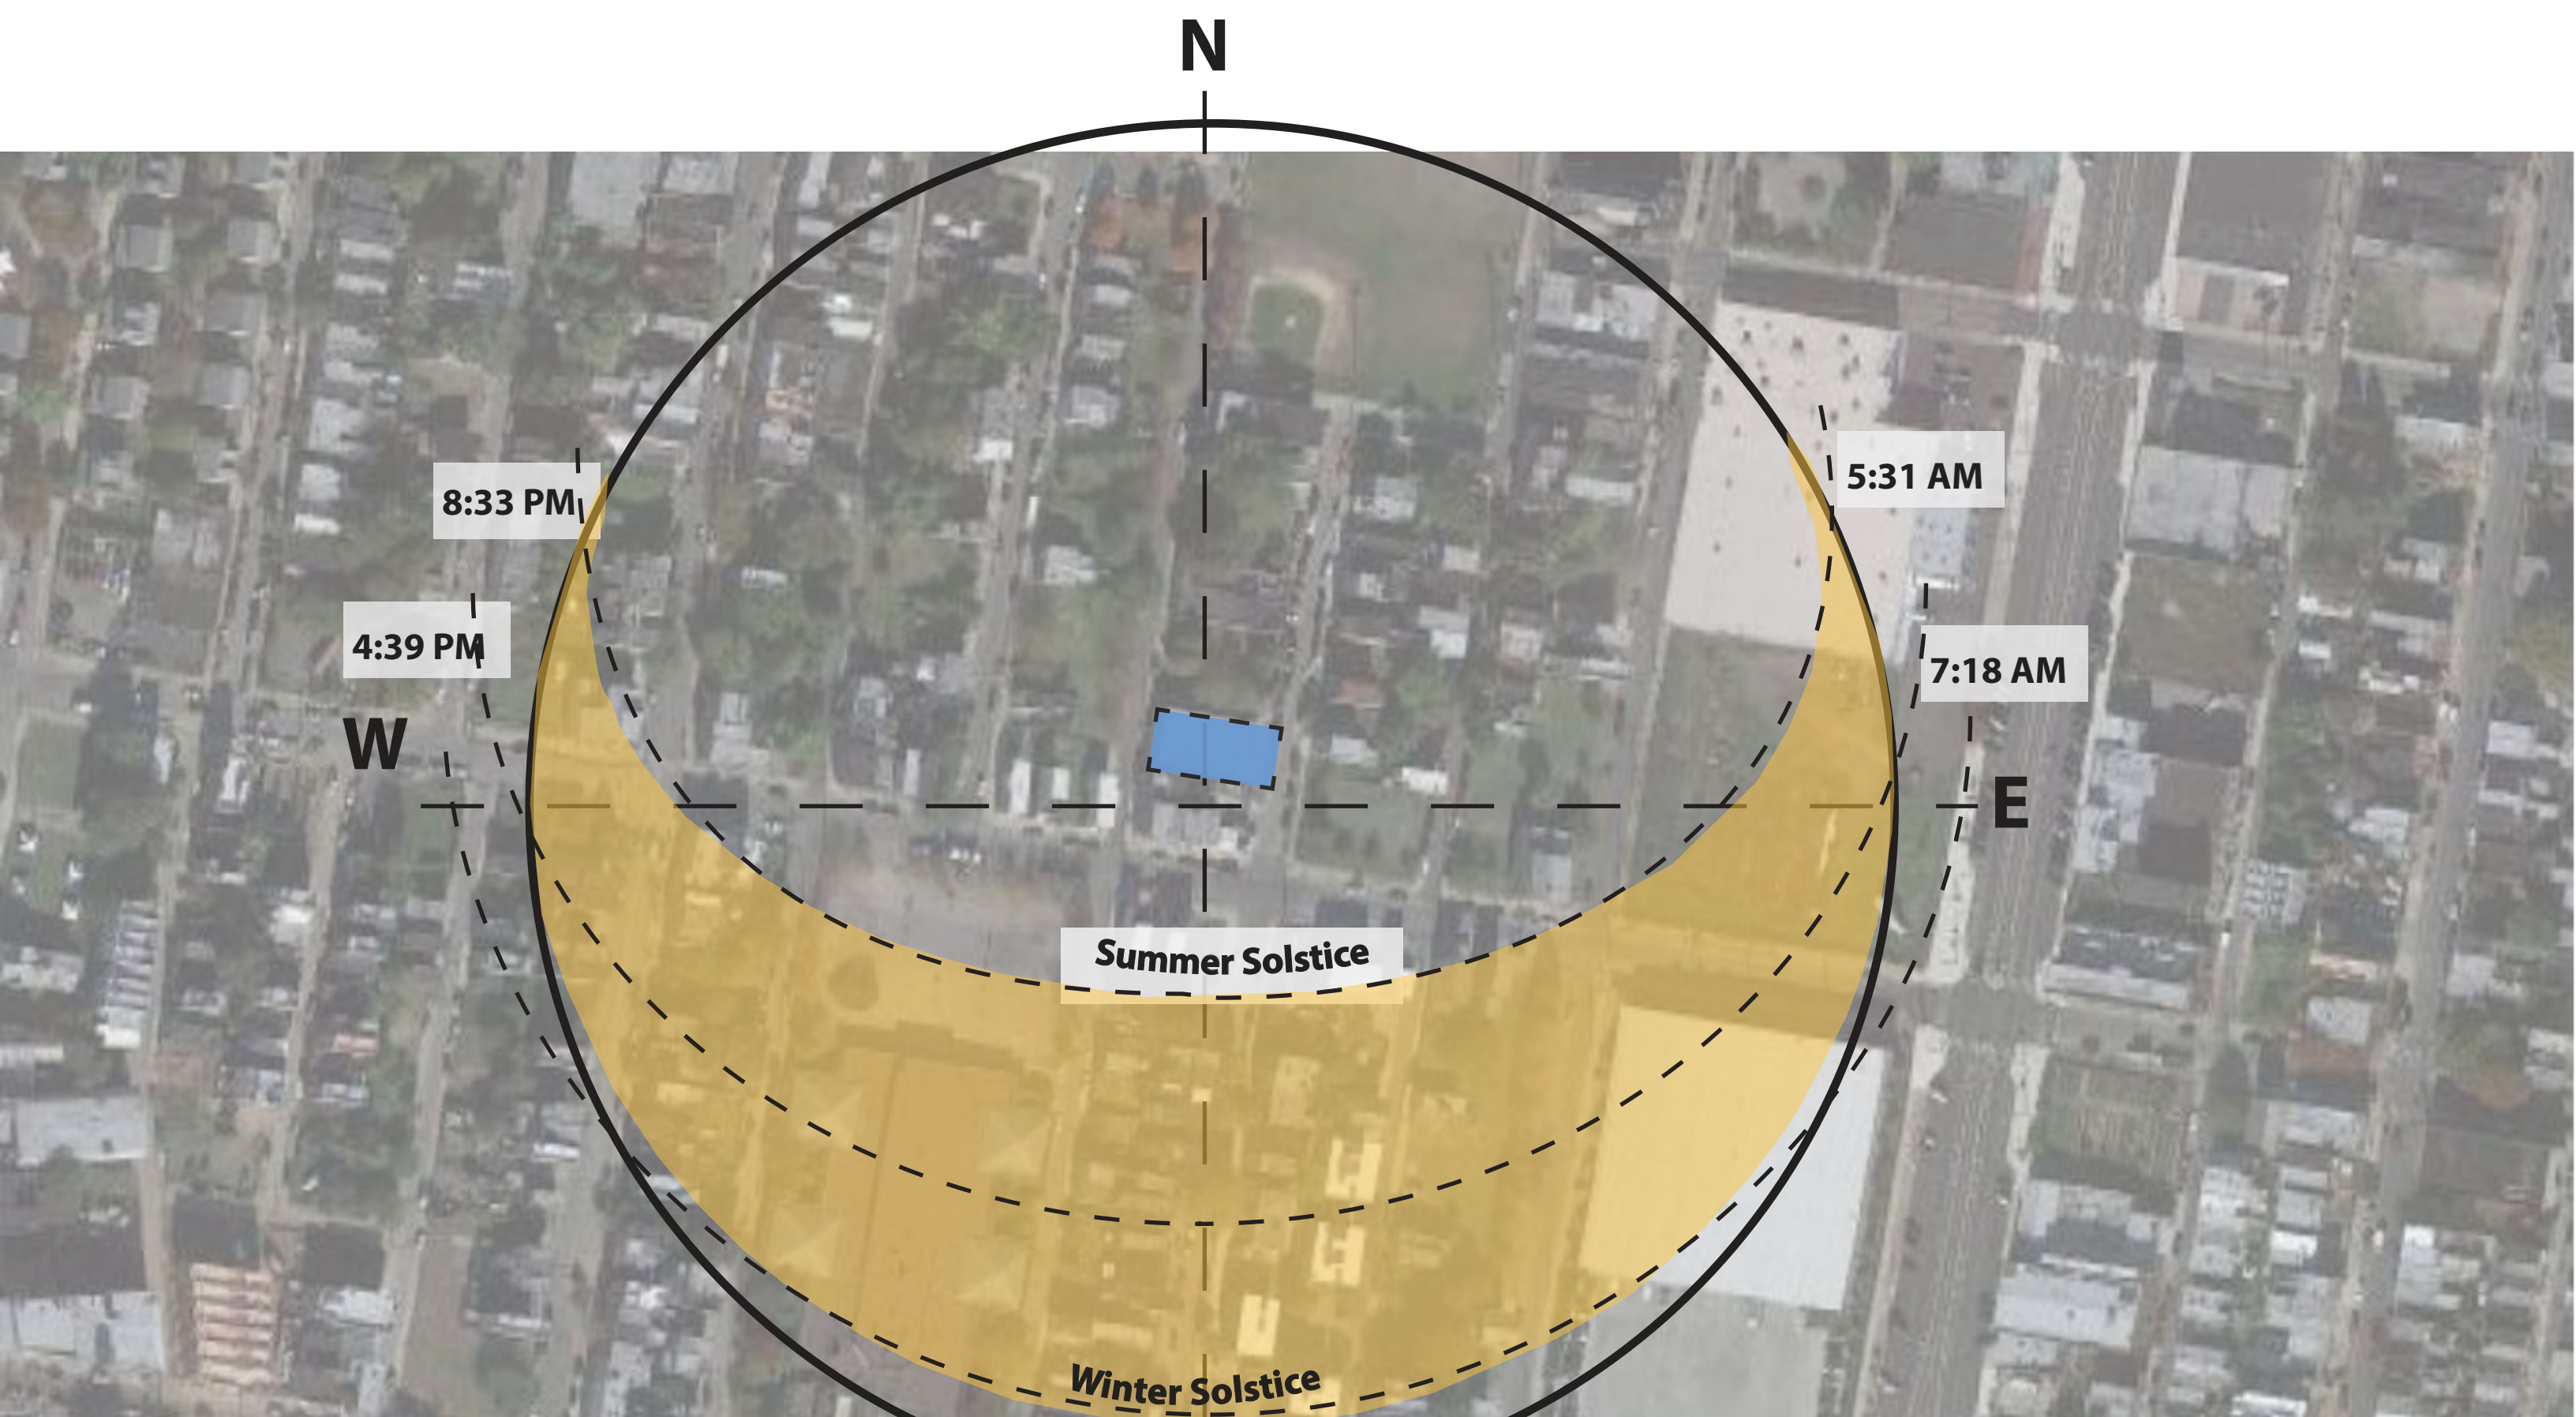

3 2214-22 N 4TH ST
SUN PATH

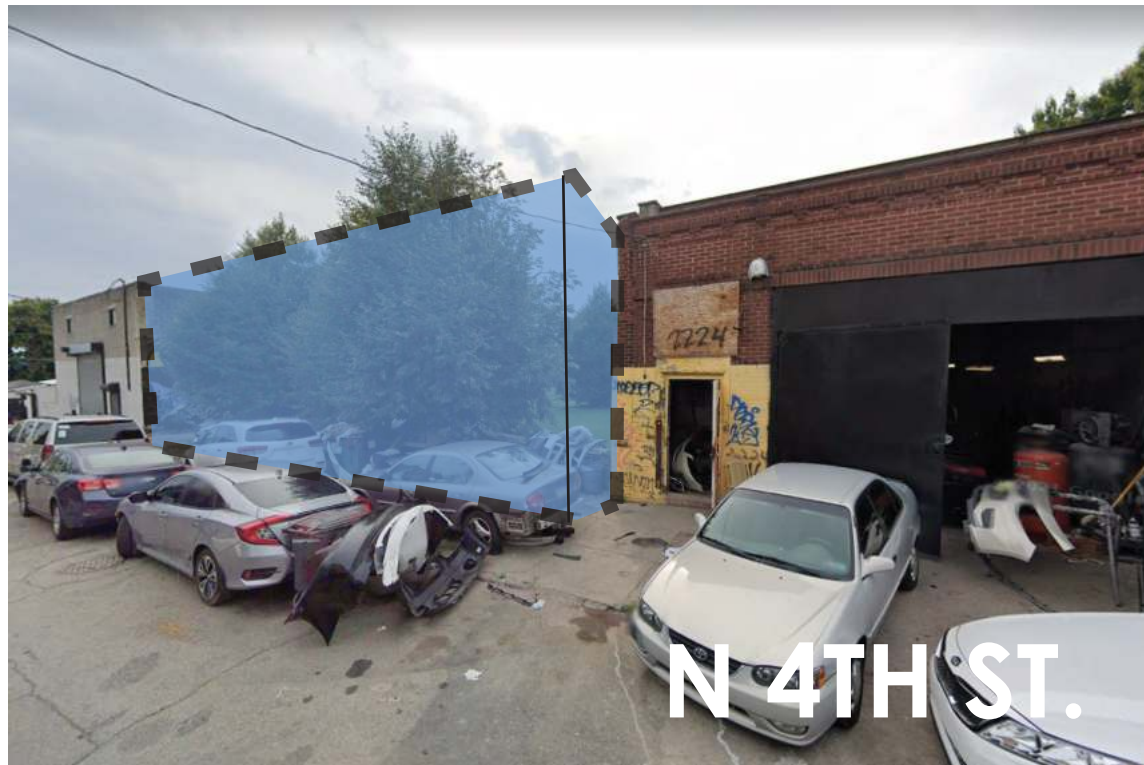


4 2214-22 N 4TH ST
SITE PICTURES



5 2214-22 N 4TH ST
PROPOSED MASSING




6 2214-22 N 4TH ST
MASSING & MATERIAL DIAGRAM

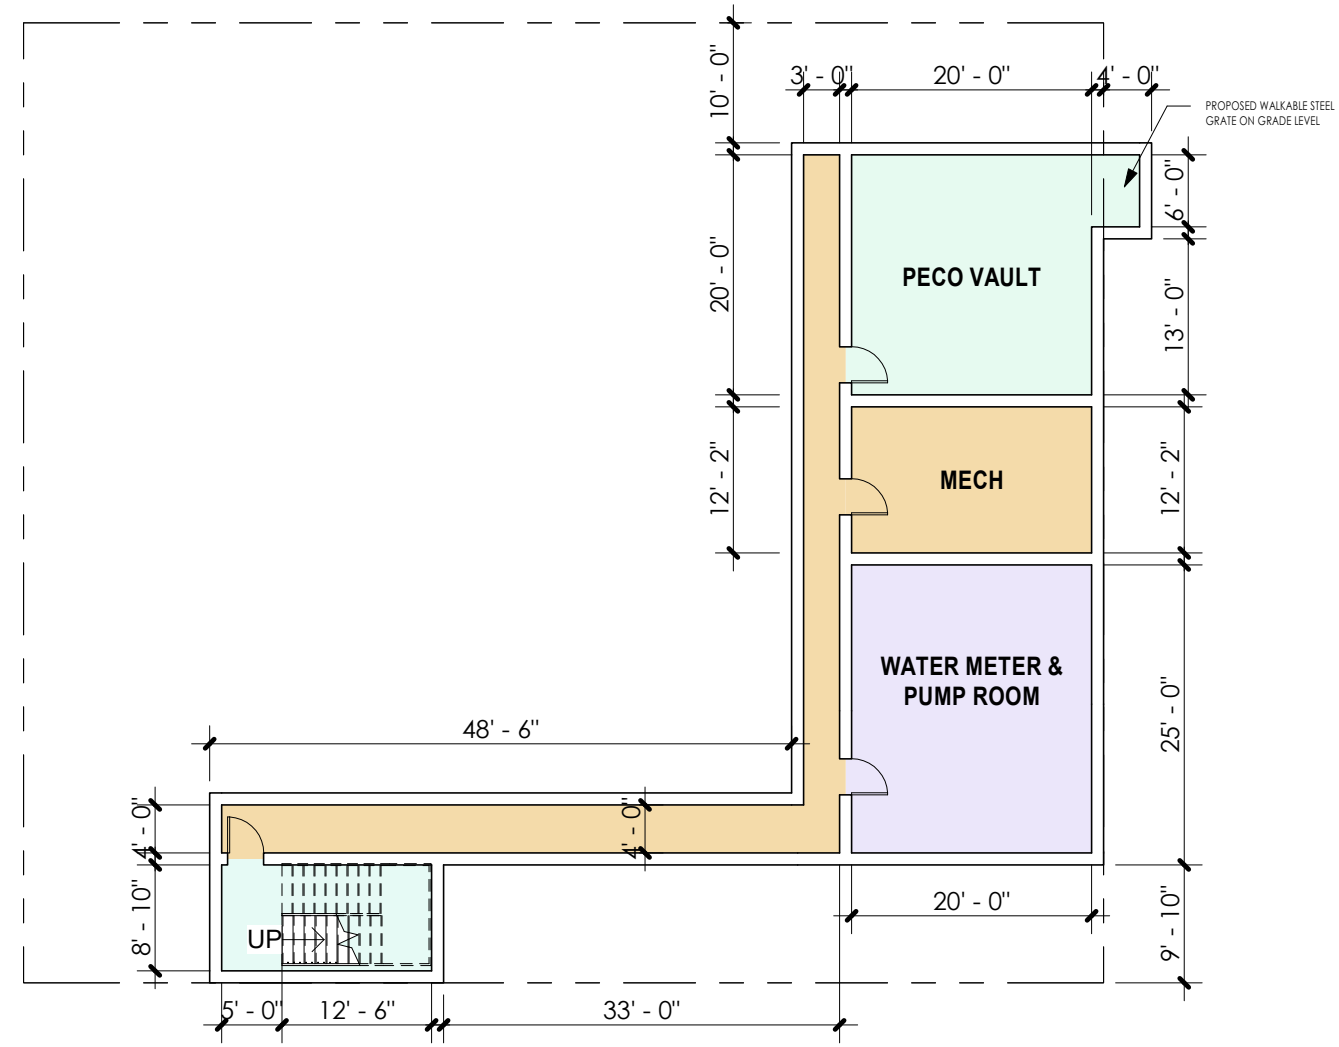

8

2214-22 N 4TH ST


BASEMENT FLOOR PLAN : SCALE 1/16" = 1'-0"

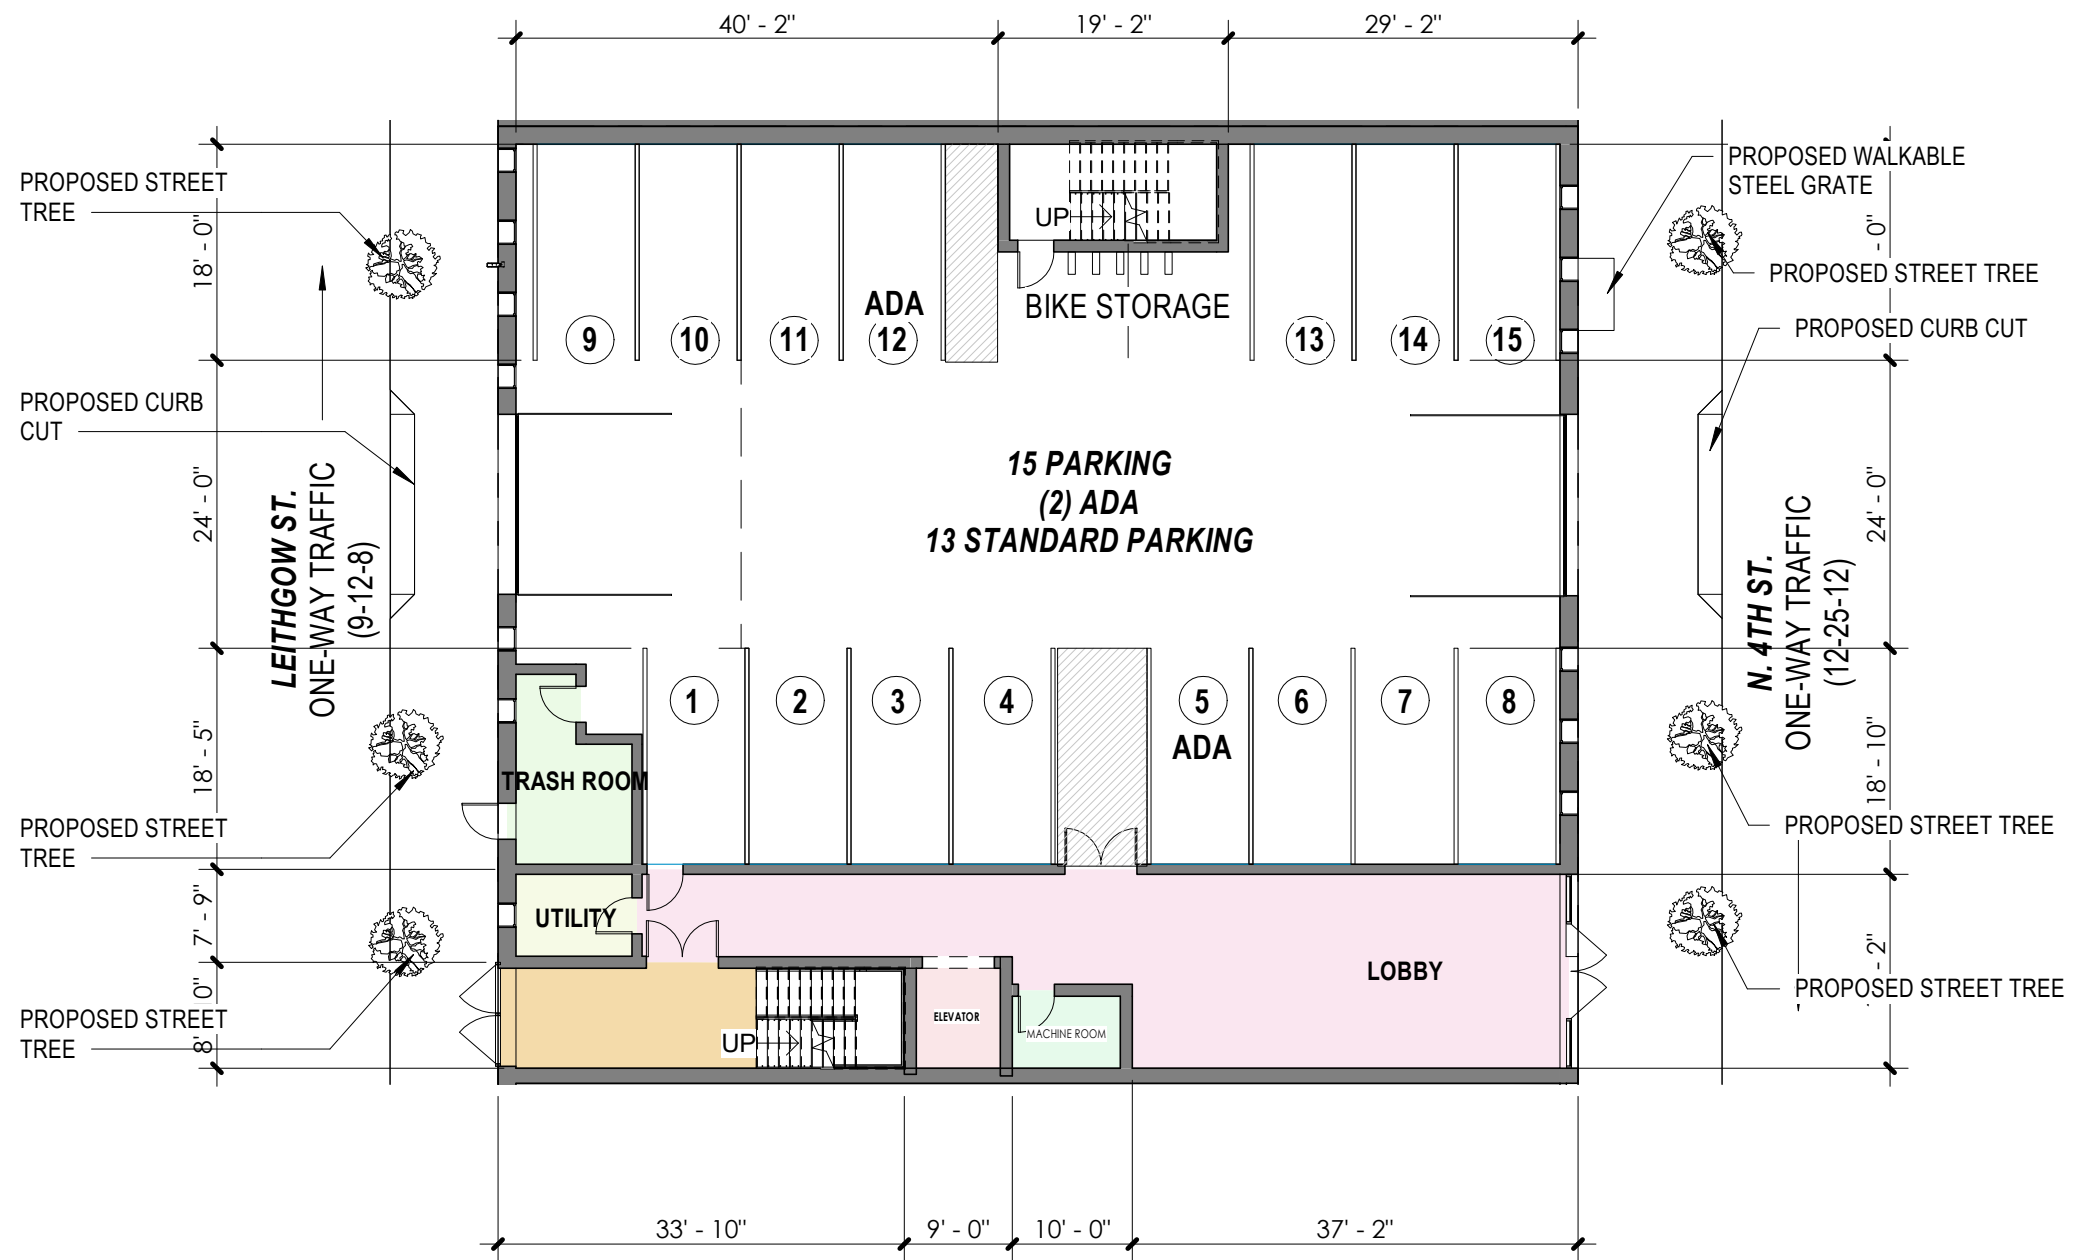


9

2214-22 N 4TH ST

FIRST FLOOR PLAN : SCALE 1/16" = 1'-0"

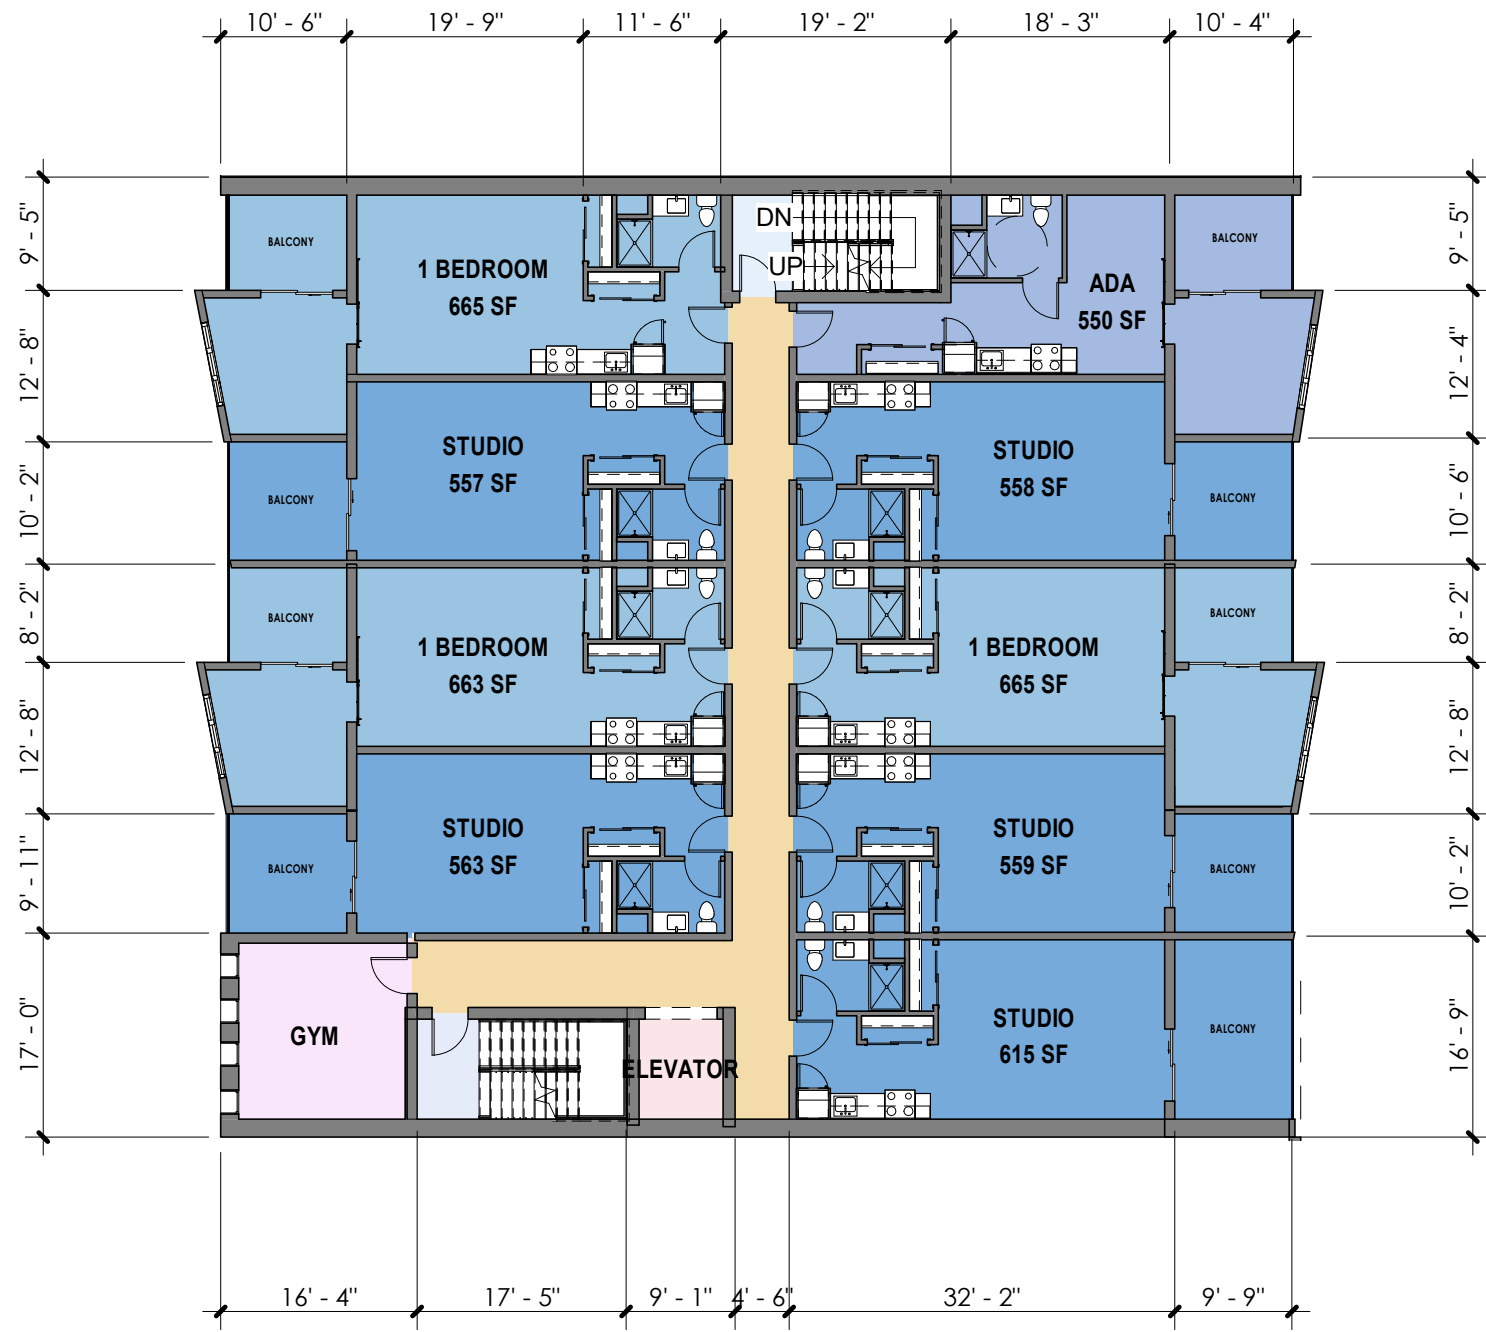


10 2214-22 N 4TH ST
 SECOND FLOOR PLAN : SCALE 1/16" = 1'-0"

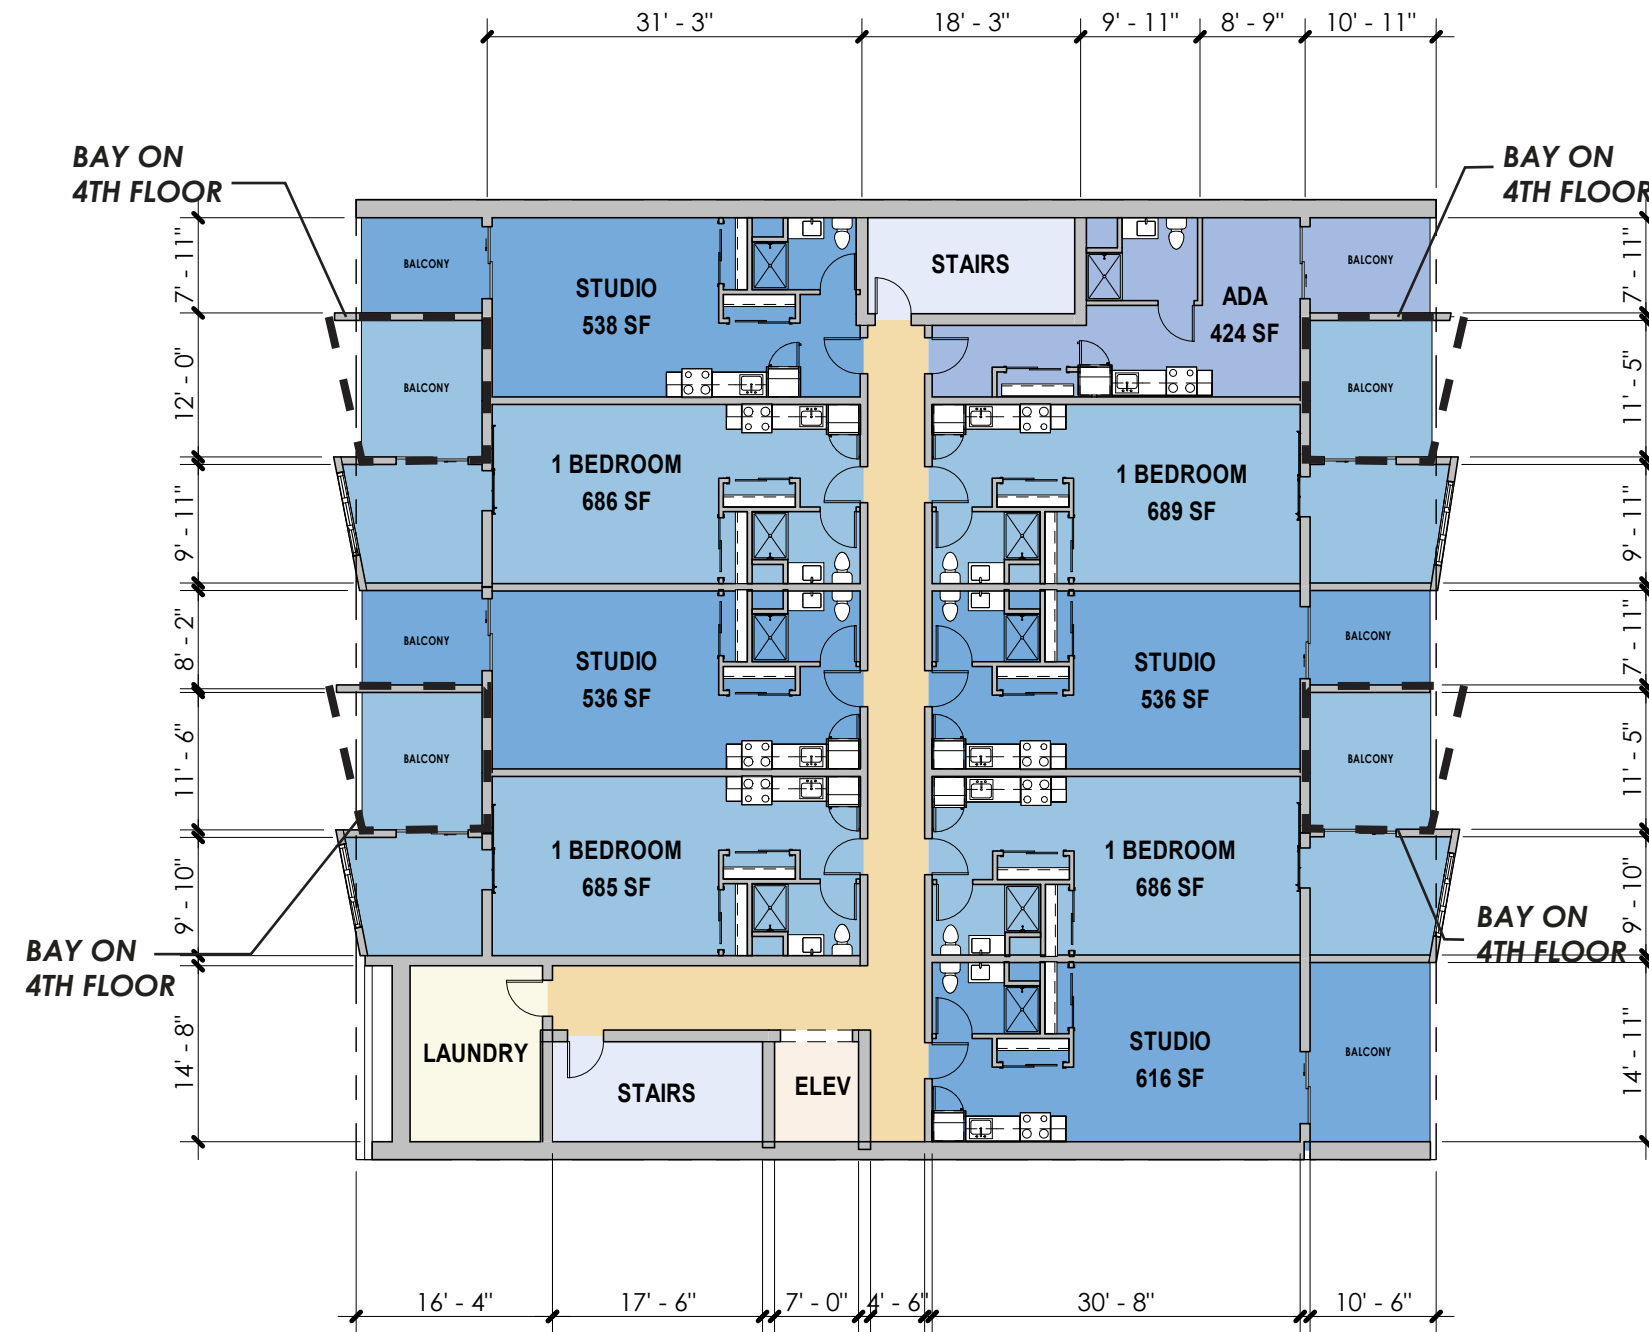

1 1 2214-22 N 4TH ST

TYPICAL THIRD-FIFTH FLOOR : SCALE 1/16" = 1'-0"

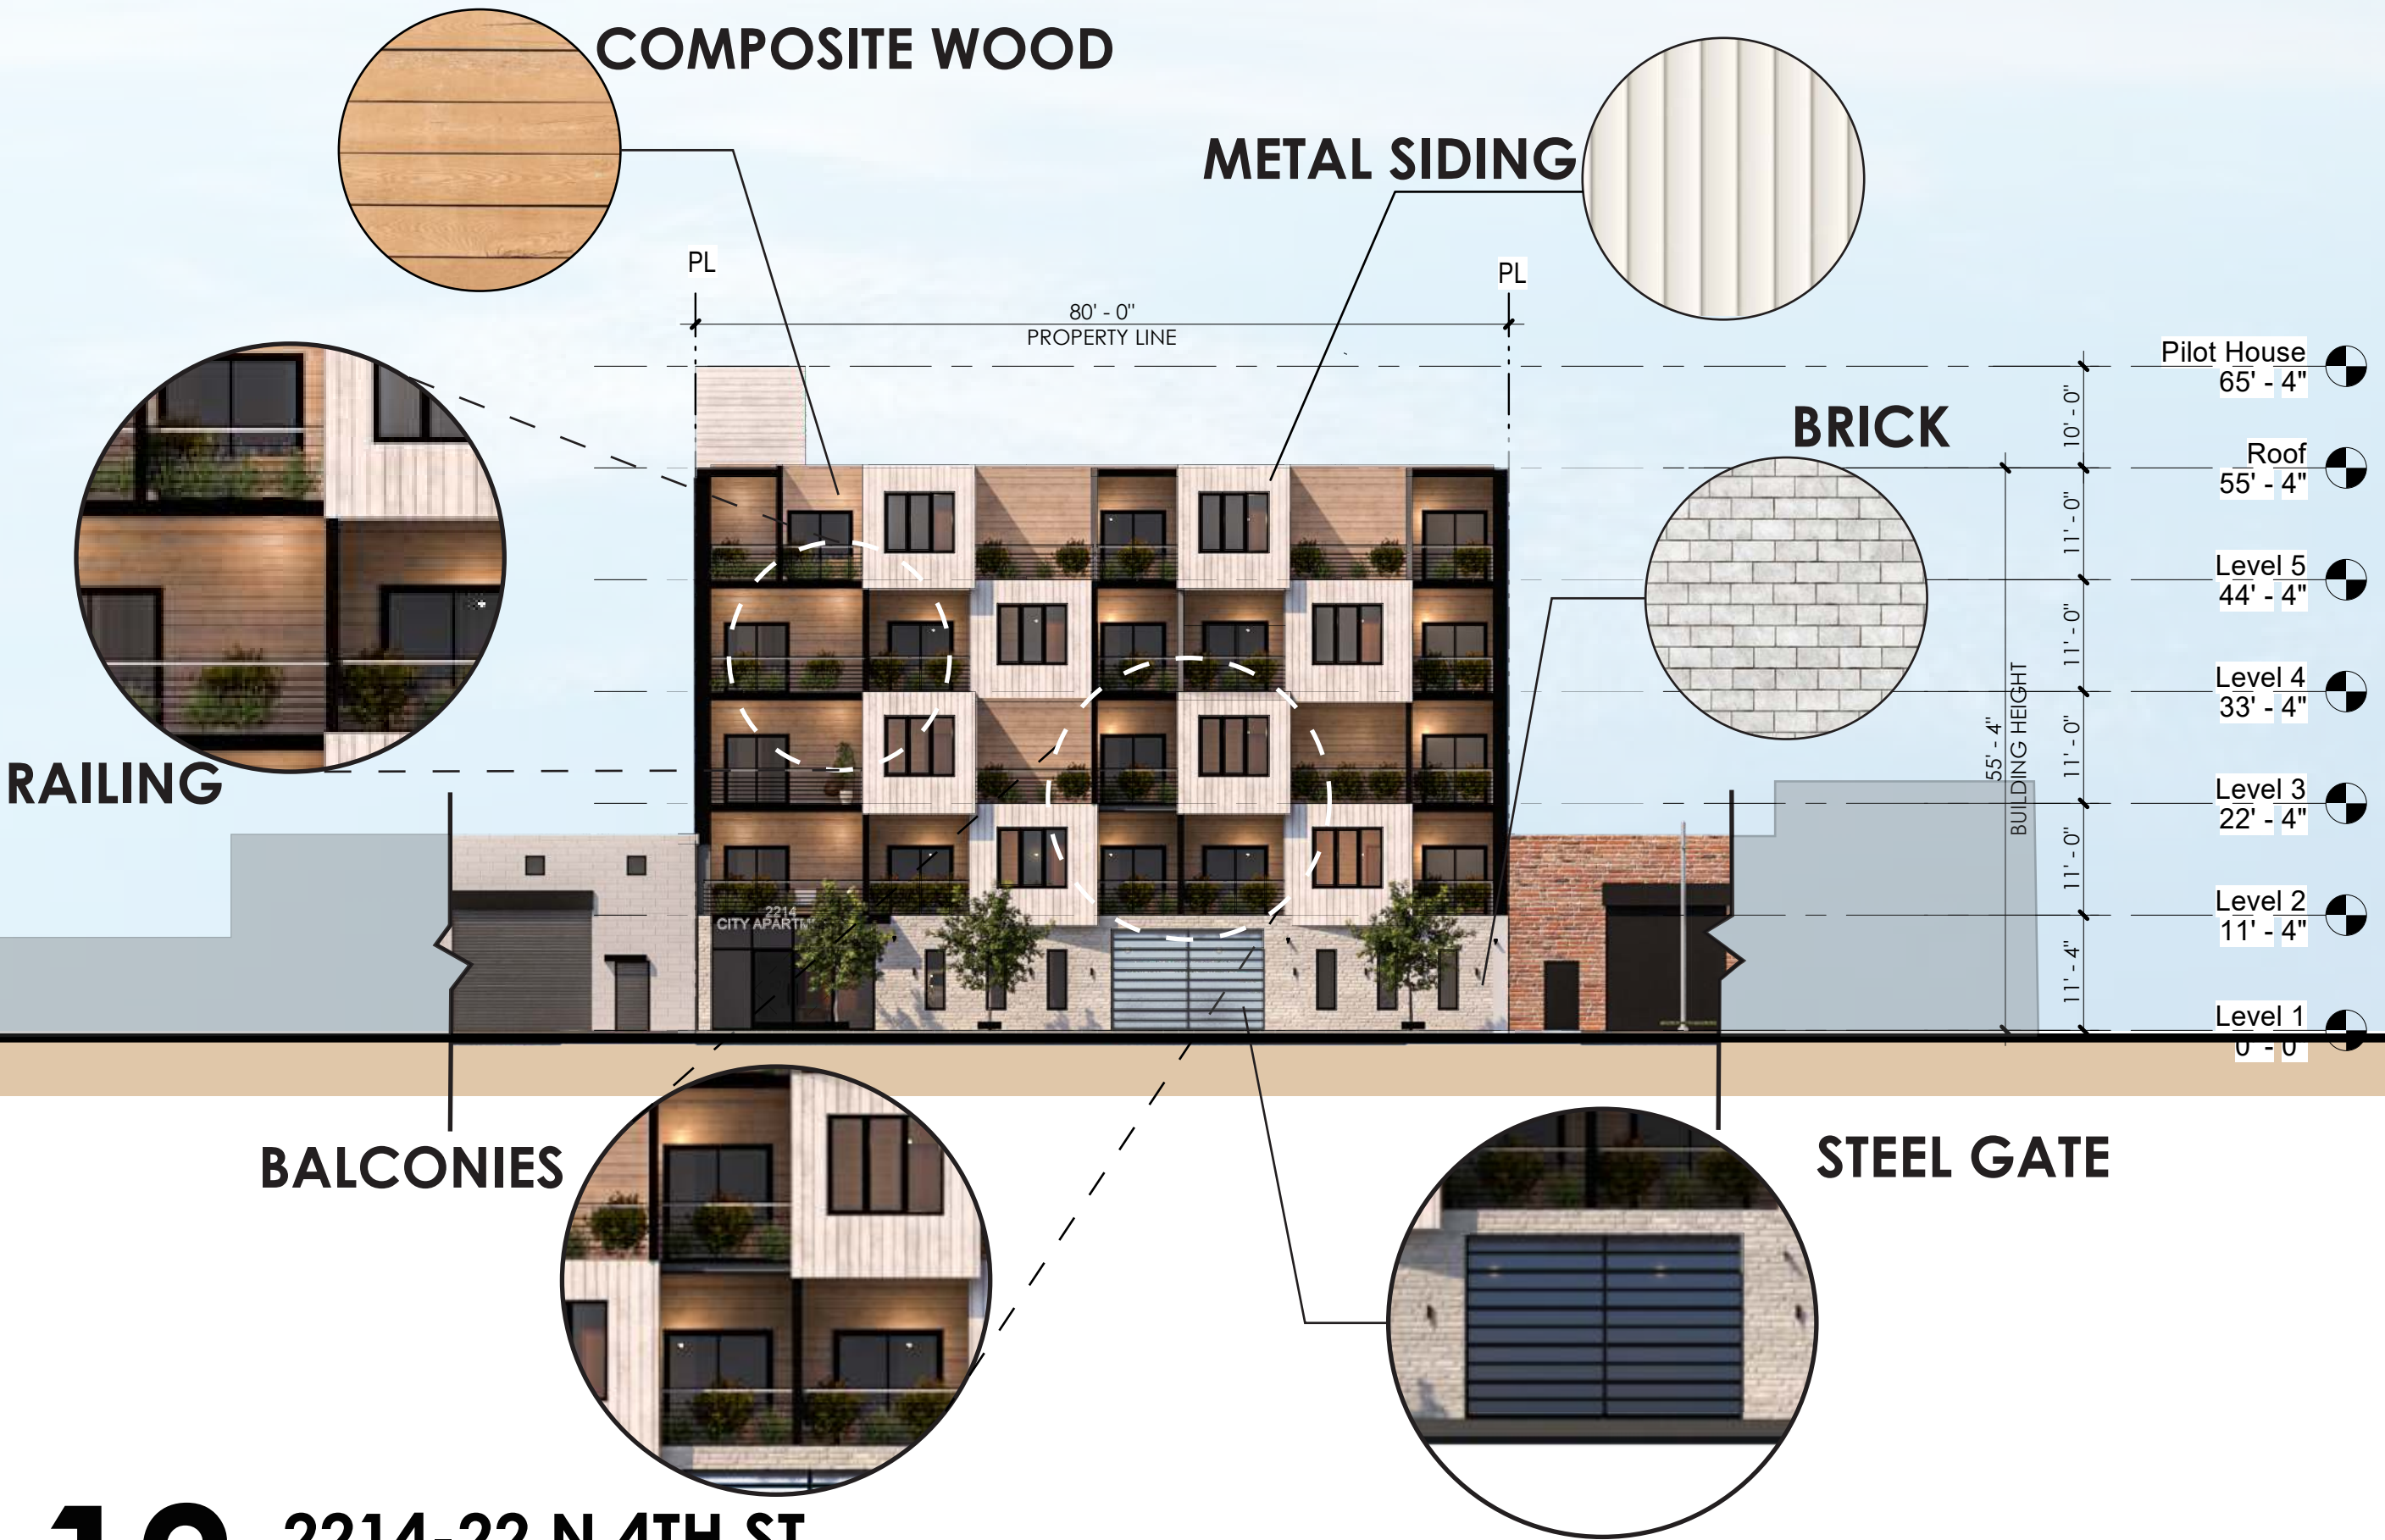


12


2214-22 N 4TH ST

EAST ELEVATION (4TH STREET) : SCALE 1/16" = 1'-0"


COMPOSITE WOOD

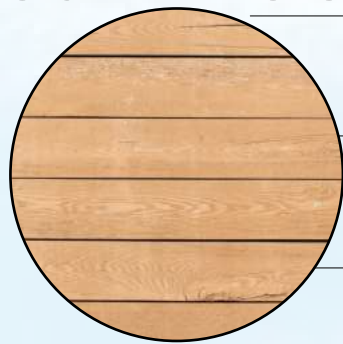

METAL SIDING

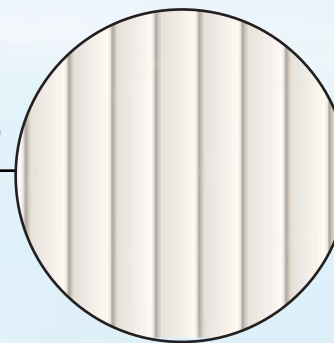


BRICK

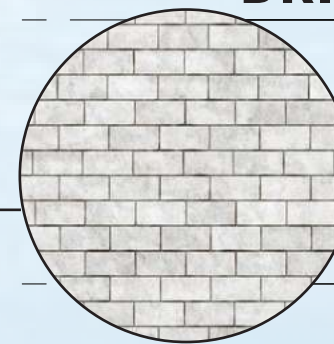


STEEL GATE




BALCONIES

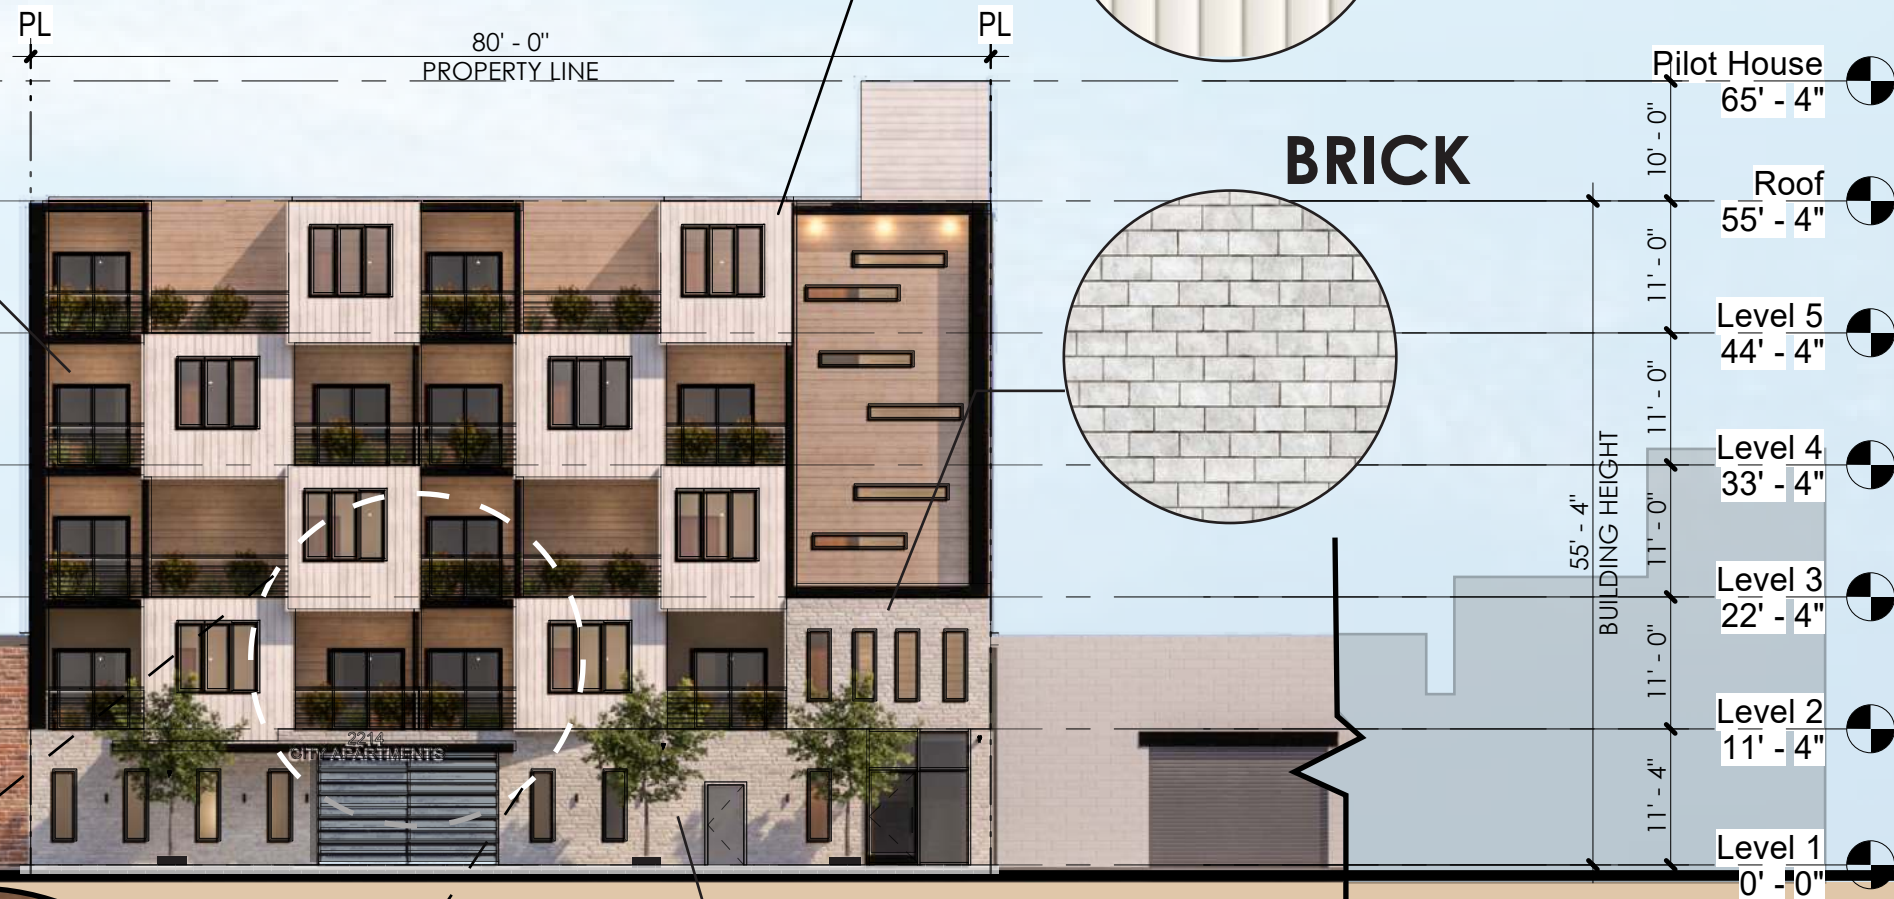

13 2214-22 N 4TH ST
 WEST ELEVATION (NORTH LEITHGOW) : SCALE 1/16" = 1'-0"

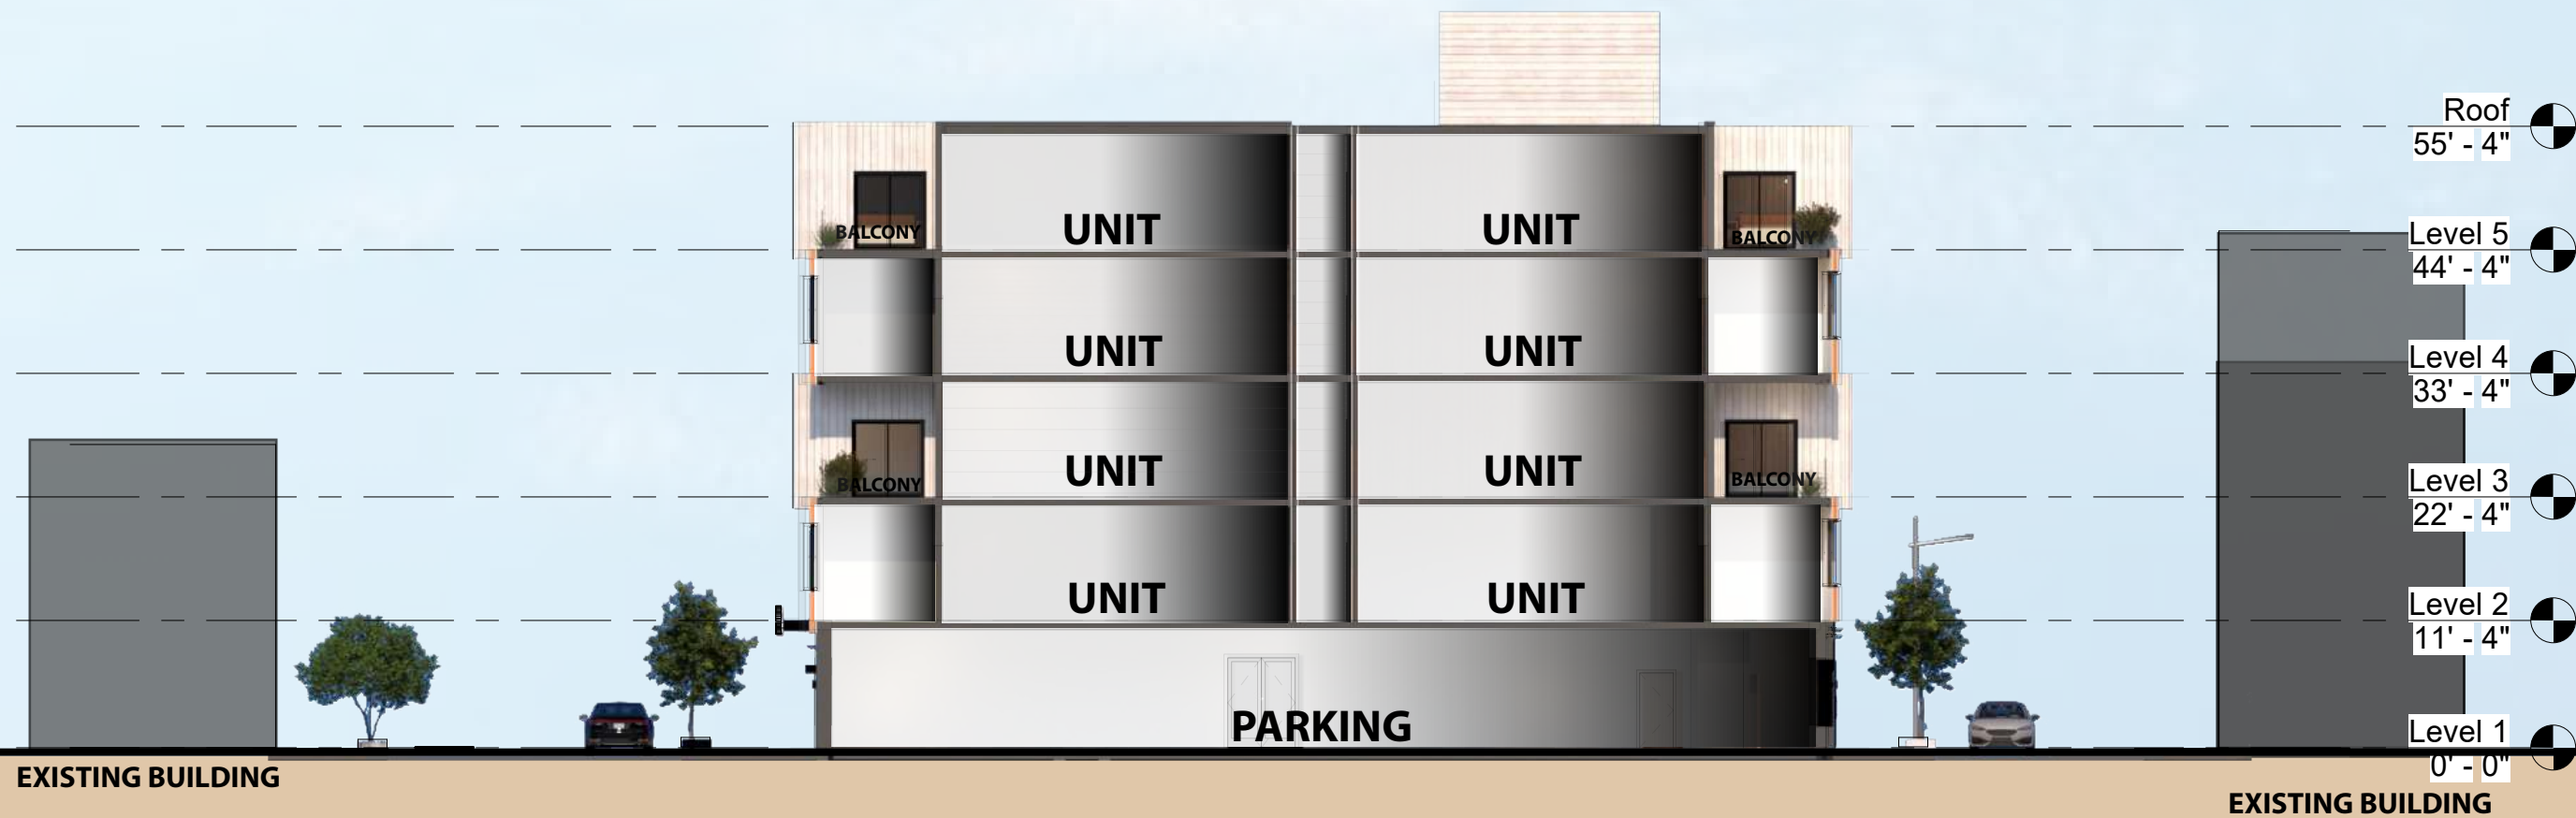

14 2214-22 N 4TH ST
 CROSS SECTION : SCALE - 1/16" - 1'-0"

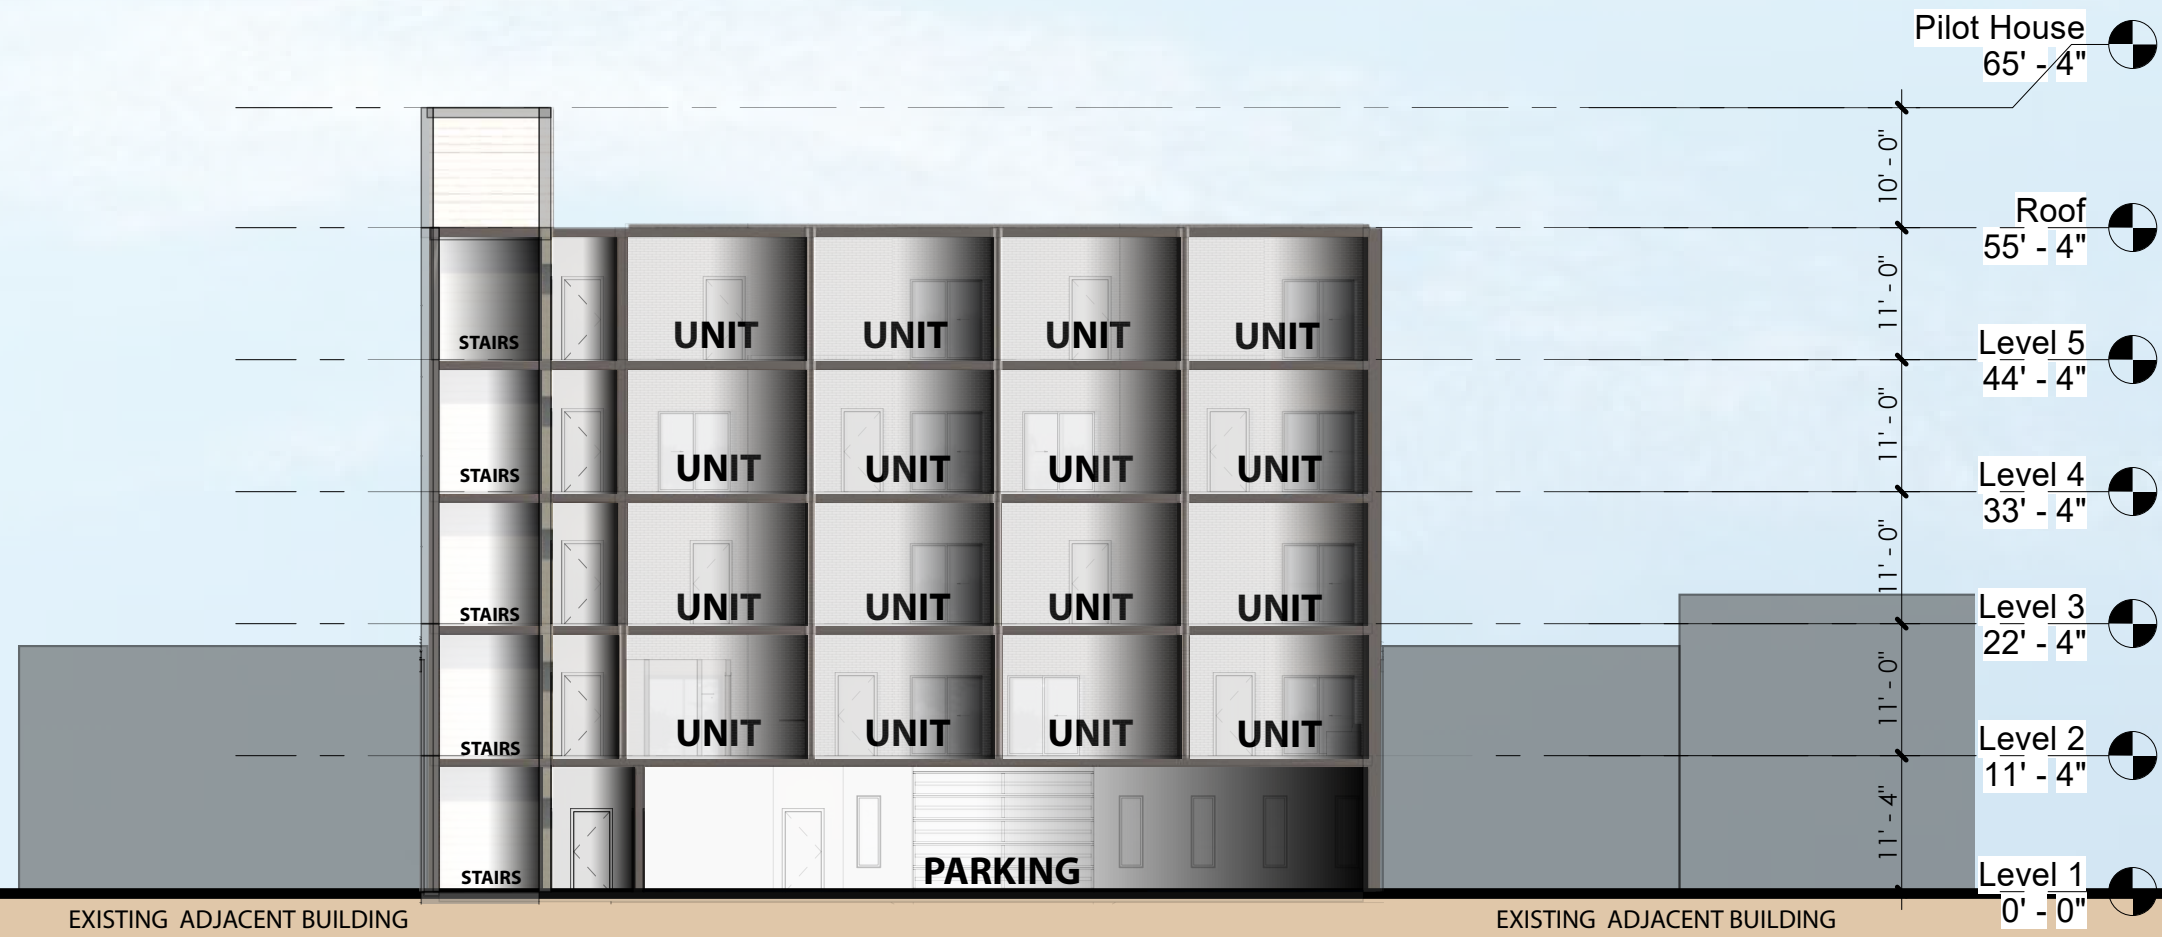

15 2214-22 N 4TH ST

LONGITUDINAL SECTION : SCALE - 1/16" = 1'-0"



15 2214-22 N 4TH ST
PERSPECTIVE - 4TH STREET



16 2214-22 N 4TH ST
PERSPECTIVE - NORTH LEITHGOW STREET