

OFFICE SPACE AVAILABLE – HAVANA SQUARE

10, 20, 30, 50 & 60 S. Havana St., Aurora, CO 80012

FOR LEASE



PROPERTY DESCRIPTION

Great facility for the small business or start-up enterprise looking for affordable space with strong visibility and easy access.

PROPERTY DESCRIPTION

- **OFFICE/FLEX SPACES (RETAIL UNITS FULL)**
- Contact broker for more information
- The complex is a mix of retail, office, flex and warehouse spaces, ideal for selling/providing goods, services, storage, distribution
- Affordable rates and flexible floor plans
- Local Property Management
- Easy access to/from I-225 at Alameda or 6th Ave.
- On Havana between Alameda Ave. and 1st Ave.
- **NNNs (\$5.88). Gas/electric excluded.**
- For application – please visit www.trybeproperties.com, click "Availability" to connect, and "Apply Now" to any space

CHARLES NUSBAUM

Antonoff & Co. Brokerage, Inc.

CO #EA040028301

303.454.5420

cnusbaum@antonoff.com

The information above was obtained from sources we deem reliable; however, no warranty or representation, expressed or implied, is made as to the accuracy of the information contained herein. Any reliance on this information is solely at your own risk.

ANTONOFF
& CO. BROKERAGE INC.

HAVANA SQUARE

10, 20, 30, 50 & 60 S. Havana St., Aurora, CO 80012

FOR LEASE



AVAILABLE SPACES

SUITE	TENANT	SIZE (SF)	LEASE TYPE	LEASE RATE	DESCRIPTION
50 S. Havana #502 Front	Available	450 SF	NNN	\$23.59 SF/yr	Light/bright, carpeted, semi open plan with semi-private office, restroom, HVAC and storage closet for \$1,105/mo. + gas/electric.
50 S. Havana, #509 Front	Available	450 SF	NNN	\$23.59 SF/yr	450 SF (15' x 30') open plan, heated/cooled office and restroom for \$1,105.00/mo. + gas/electric.
50 S. Havana, #513 Front	Available	450 SF	NNN	\$23.59 SF/yr	450 SF (15' x 30') open plan heated/cooled office and restroom for \$1,105/mo. + gas/electric.

CHARLES NUSBAUM

Antonoff & Co. Brokerage, Inc.

CO #EA040028301

303.454.5420

cnusbaum@antonoff.com

The information above was obtained from sources we deem reliable; however, no warranty or representation, expressed or implied, is made as to the accuracy of the information contained herein. Any reliance on this information is solely at your own risk.

ANTONOFF
& CO. BROKERAGE INC.

OFFICE SPACE AVAILABLE – HAVANA SQUARE

10, 20, 30, 50 & 60 S. Havana St., Aurora, CO 80012

FOR LEASE



502 Front View to front from private office



513 Front

CHARLES NUSBAUM

Antonoff & Co. Brokerage, Inc.

CO #EA040028301

303.454.5420

cnusbaum@antonoff.com

The information above was obtained from sources we deem reliable; however, no warranty or representation, expressed or implied, is made as to the accuracy of the information contained herein. Any reliance on this information is solely at your own risk.

ANTONOFF
& CO. BROKERAGE INC.


OFFICE SPACE AVAILABLE – HAVANA SQUARE

10, 20, 30, 50 & 60 S. Havana St., Aurora, CO 80012


FOR LEASE

Various floor plans including:

- 12' X 30' Office/Showroom with 12' X 60' Warehouse
- 15' X 30' Office/Showroom with 15' X 60' Warehouse
- 27' X 30' Office/Showroom with 27' X 60' Warehouse

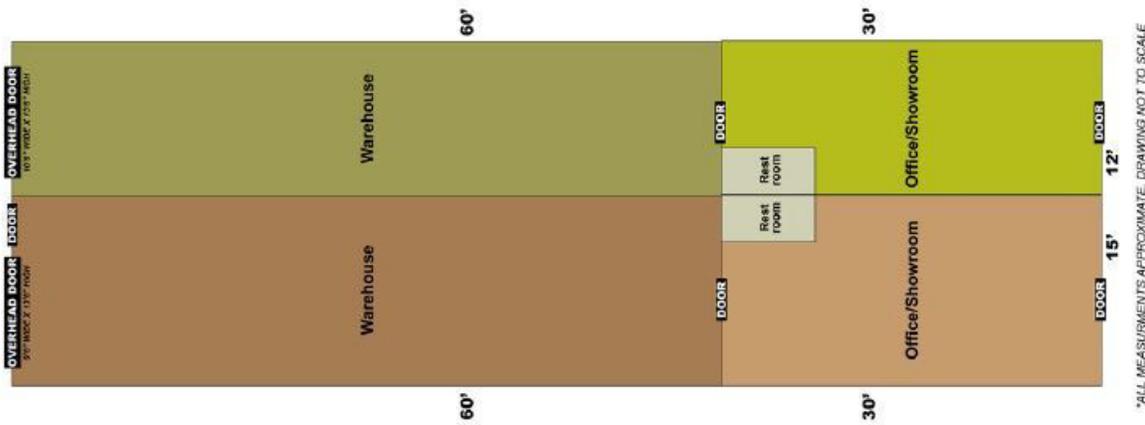

*ALL MEASUREMENTS APPROXIMATE, DRAWING NOT TO SCALE

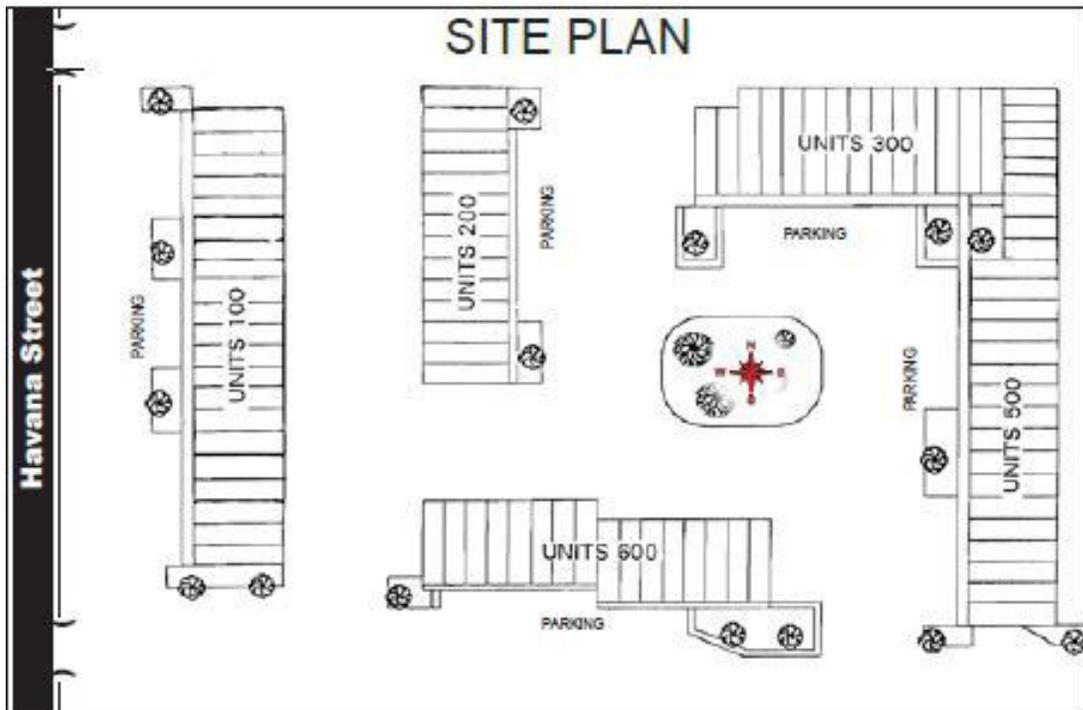

CHARLES NUSBAUM

Antonoff & Co. Brokerage, Inc.

CO #EA040028301

303.454.5420

cnusbaum@antonoff.com


The information above was obtained from sources we deem reliable; however, no warranty or representation, expressed or implied, is made as to the accuracy of the information contained herein. Any reliance on this information is solely at your own risk.

ANTONOFF
& CO. BROKERAGE INC.

OFFICE SPACE AVAILABLE – HAVANA SQUARE

10, 20, 30, 50 & 60 S. Havana St., Aurora, CO 80012

FOR LEASE

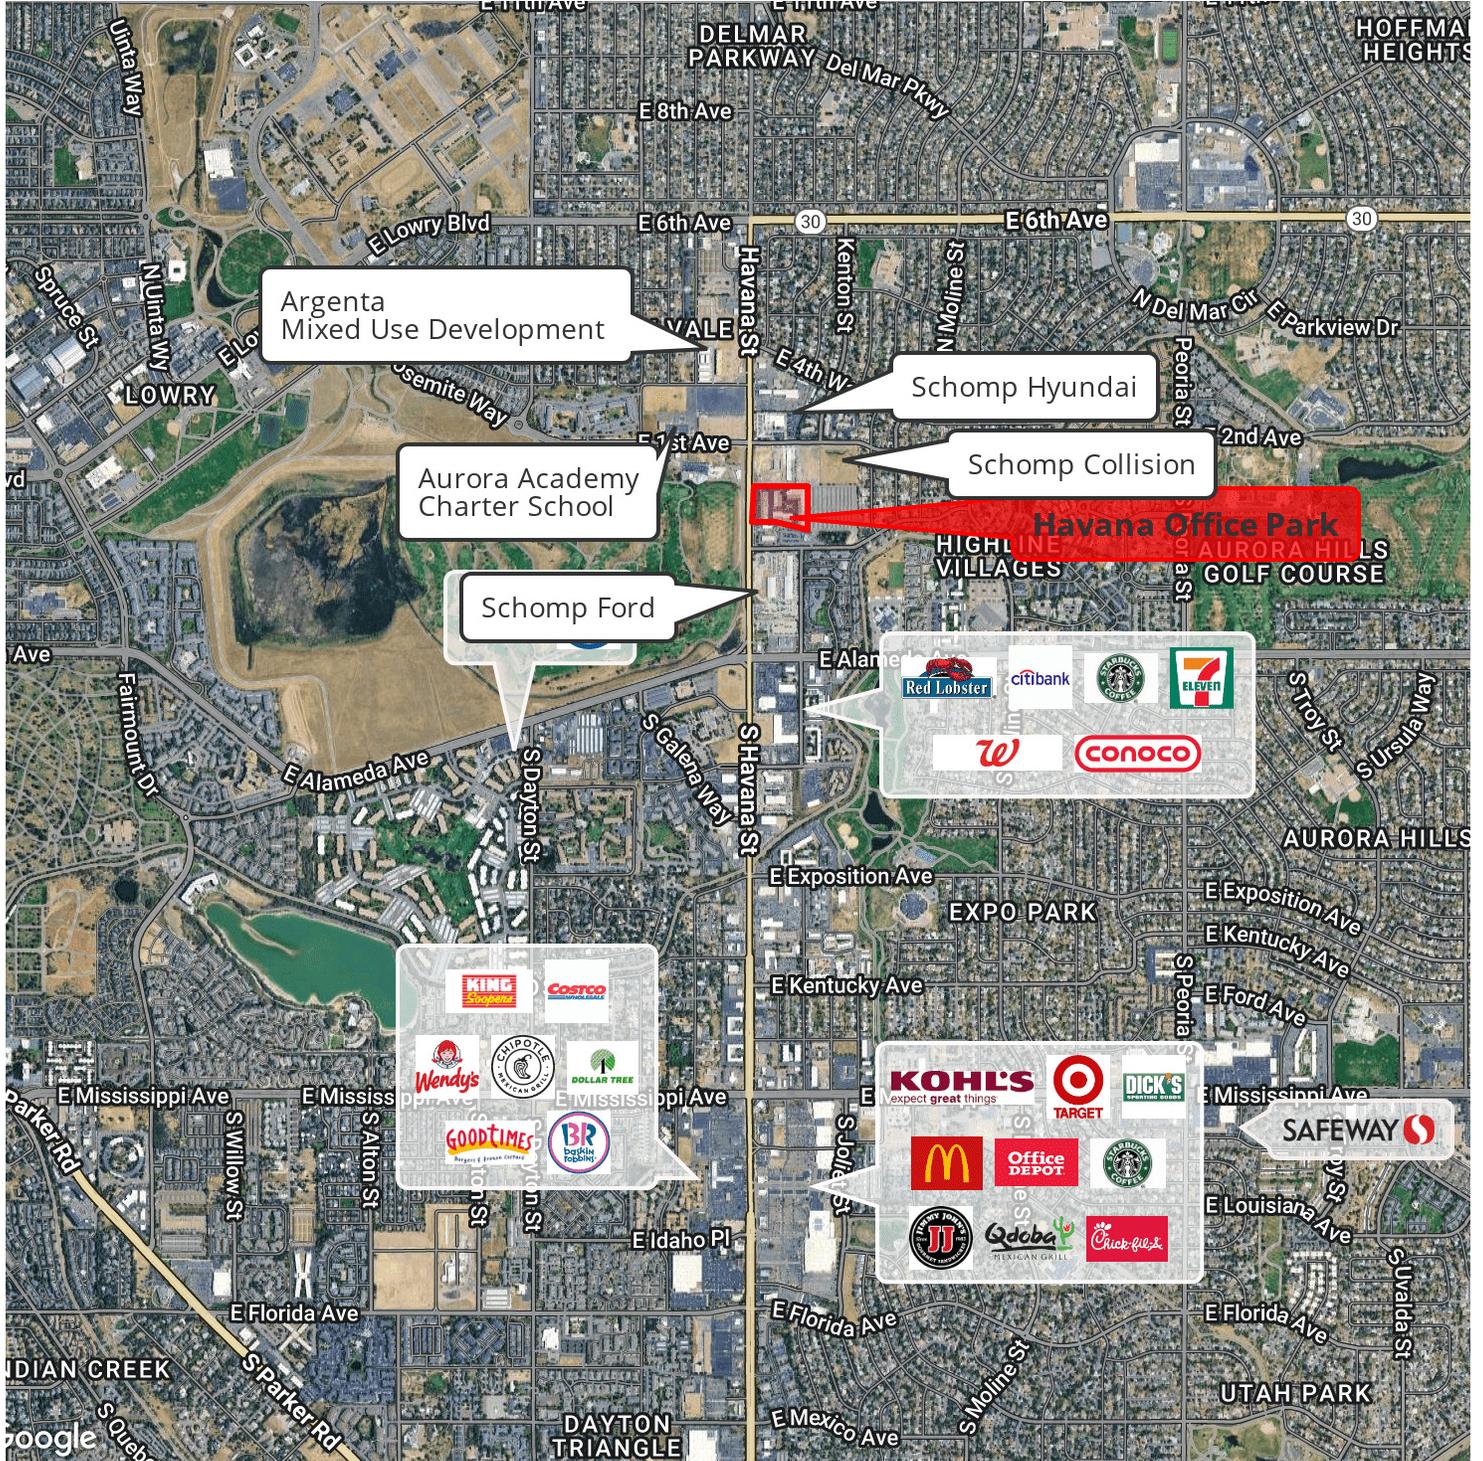

CHARLES NUSBAUM
Antonoff & Co. Brokerage, Inc.
CO #EA040028301
303.454.5420
cnusbaum@antonoff.com


ANTONOFF
& CO. BROKERAGE INC.

The information above was obtained from sources we deem reliable; however, no warranty or representation, expressed or implied, is made as to the accuracy of the information contained herein. Any reliance on this information is solely at your own risk.

OFFICE SPACE AVAILABLE – HAVANA SQUARE

10, 20, 30, 50 & 60 S. Havana St., Aurora, CO 80012

FOR LEASE

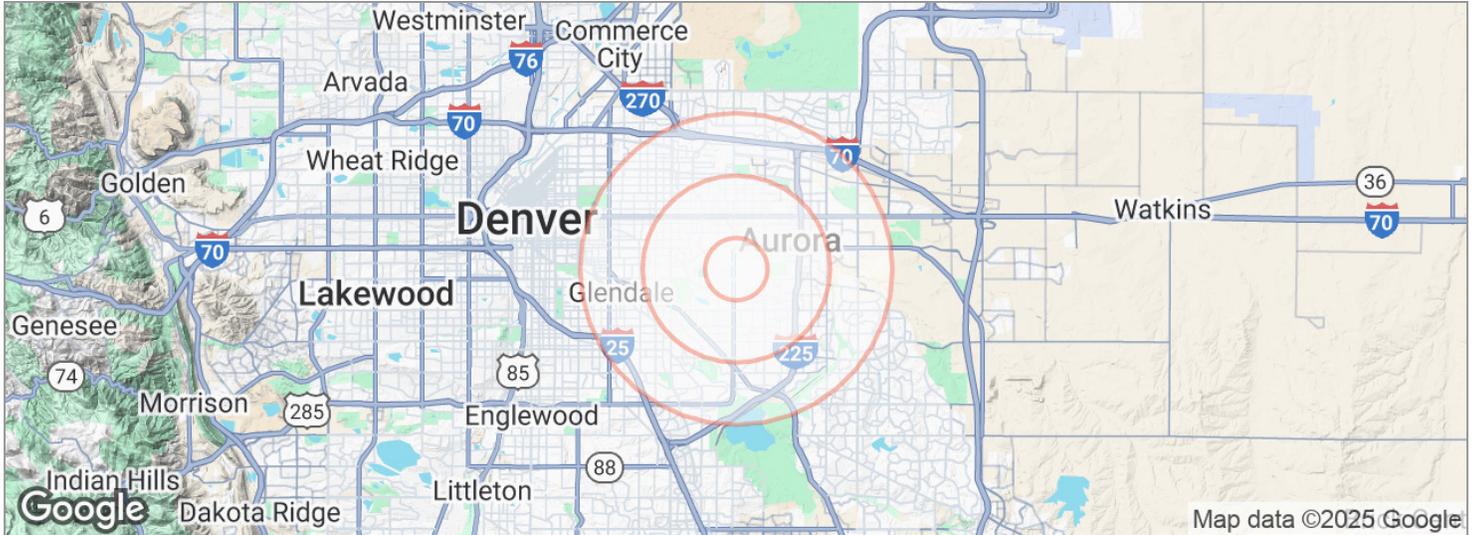

	1 MILE	3 MILE	5 MILE
2024 Population	26,295	211,781	467,691
Average Household Income	\$70,441	\$86,182	\$95,062
Businesses	661	13,403	33,606
Employees	4,260	77,785	249,992

TRAFFIC COUNTS

S. Havana St. N of E. Bayaud Ave.	39,611/vpd
S. Havana St. S of E. Alameda Ave.	39,417/vpd
S. Havana St. S of E. Bayaud Ave.	37,577/vpd

* Demographics provided by CoStar

CHARLES NUSBAUM

Antonoff & Co. Brokerage, Inc.
CO #EA040028301
303.454.5420
cnusbaum@antonoff.com

The information above was obtained from sources we deem reliable; however, no warranty or representation, expressed or implied, is made as to the accuracy of the information contained herein. Any reliance on this information is solely at your own risk.

ANTONOFF
& CO. BROKERAGE INC.

DIFFERENT BROKERAGE RELATIONSHIPS ARE AVAILABLE WHICH INCLUDE LANDLORD AGENCY, TENANT AGENCY OR TRANSACTION-BROKERAGE.

BROKERAGE DISCLOSURE TO TENANT

DEFINITIONS OF WORKING RELATIONSHIPS

For purposes of this document, landlord includes sublandlord and tenant includes subtenant.

Landlord's Agent: A landlord's agent works solely on behalf of the landlord to promote the interests of the landlord with the utmost good faith, loyalty and fidelity. The agent negotiates on behalf of and acts as an advocate for the landlord. The landlord's agent must disclose to potential tenants all adverse material facts actually known by the landlord's agent about the property. A separate written listing agreement is required which sets forth the duties and obligations of the broker and the landlord.

Tenant's Agent: A tenant's agent works solely on behalf of the tenant to promote the interests of the tenant with the utmost good faith, loyalty and fidelity. The agent negotiates on behalf of and acts as an advocate for the tenant. The tenant's agent must disclose to potential landlords all adverse material facts actually known by the tenant's agent, including the tenant's financial ability to perform the terms of the transaction and, if a residential property, whether the tenant intends to occupy the property. A separate written tenant agency agreement is required which sets forth the duties and obligations of the broker and the tenant.

Transaction-Broker: A transaction-broker assists the tenant or landlord or both throughout a real estate transaction by performing terms of any written or oral agreement, fully informing the parties, presenting all offers and assisting the parties with any contracts, including the closing of the transaction, without being an agent or advocate for any of the parties. A transaction-broker must use reasonable skill and care in the performance of any oral or written agreement, and must make the same disclosures as agents about all adverse material facts actually known by the transaction-broker concerning a property or a tenant's financial ability to perform the terms of a transaction and, if a residential property, whether the tenant intends to occupy the property. No written agreement is required.

Customer: A customer is a party to a real estate transaction with whom the broker has no brokerage relationship because such party has not engaged or employed the broker, either as the party's agent or as the party's transaction-broker.

RELATIONSHIP BETWEEN BROKER AND TENANT

Broker and Tenant referenced below have NOT entered into a tenant agency agreement. The working relationship specified below is for a specific property described as:

[10,20,30,50 & 60 S. Havana St., Aurora, CO 80012](#)

or real estate which substantially meets the following requirements:

Tenant understands that Tenant is not liable for Broker's acts or omissions that have not been approved, directed, or ratified by Tenant.

CHECK ONE BOX ONLY:

Multiple-Person Firm. Broker, referenced below, is designated by Brokerage Firm to serve as Broker. If more than one individual is so designated, then references in this document to Broker shall include all persons so designated, including substitute or additional brokers. The brokerage relationship exists only with Broker and does not extend to the employing broker, Brokerage Firm or to any other brokers employed or engaged by Brokerage Firm who are not so designated.

One-Person Firm. If Broker is a real estate brokerage firm with only one licensed natural person, then any references to Broker or Brokerage Firm mean both the licensed natural person and brokerage firm who shall serve as Broker.

CHECK ONE BOX ONLY:

- Customer.** Broker is the landlord’s agent landlord’s transaction-broker and Tenant is a customer. Broker intends to perform the following list of tasks: Show the premises Prepare and Convey written offers, counteroffers and agreements to amend or extend the contract. Broker is not the agent or transaction-broker of Tenant.
- Customer for Broker’s Listings – Transaction-Brokerage for Other Properties.** When Broker is the landlord’s agent or landlord’s transaction-broker, Tenant is a customer. When Broker is not the landlord’s agent or landlord’s transaction-broker, Broker is a transaction-broker assisting Tenant in the transaction. Broker is not the agent of Tenant.
- Transaction-Brokerage Only.** Broker is a transaction-broker assisting the Tenant in the transaction. Broker is not the agent of Tenant.

If Broker is acting as a transaction-broker, Tenant consents to Broker’s disclosure of Tenant’s confidential information to the supervising broker or designee for the purpose of proper supervision, provided such supervising broker or designee shall not further disclose such information without consent of Tenant, or use such information to the detriment of Tenant.

THIS IS NOT A CONTRACT.

If this is a residential transaction, the following provision applies:

MEGAN’S LAW. If the presence of a registered sex offender is a matter of concern to Tenant, Tenant understands that Tenant must contact local law enforcement officials regarding obtaining such information.

TENANT ACKNOWLEDGMENT:

Tenant acknowledges receipt of this document on _____.

Tenant

Tenant

Tenant

Tenant

BROKER ACKNOWLEDGMENT:

On _____, Broker provided _____ (Tenant) with this document via _____ and retained a copy for Broker’s records.

Brokerage Firm’s Name: Antonoff & Co. Brokerage, Inc.

Charles Nusbaum _____
01/07/2025
Broker Antonoff & Co. Brokerage, Inc.
By Charles Nusbaum