



FOR **SALE/LEASE**

5 CALDWELL ROAD
AUGUSTA, ME 04330

MEDICAL OFFICE

PROPERTY HIGHLIGHTS

- Open reception area, numerous exam rooms, large and small administrative offices, and a break room
- 33 parking spaces (6.6:1 ratio)
- New roof, exterior recently repainted, and parking lot repaired and restriped
- **LEASE RATE: \$17.95/SF NNN**
- **SALE PRICE: \$949,000**


PROPERTY DETAILS

OWNER OF RECORD	Caldwell Property LLC
BOOK/PAGE	10954/0054
ASSESSOR'S REFERENCE	Map 37, Lot 72
BUILDING SIZE	5,003± SF
AVAILABLE SPACE	5,003± SF (ground floor)
LOT SIZE	0.86± AC
ZONING	BP
YEAR BUILT	1989; Renovated in 2025
# OF STORIES	One (1)
INTERIOR OFFICE SPECS	Built-out medical office space complete with reception & waiting area, plumbed exam rooms, break room & private offices.
RESTROOMS	4 private bathrooms with plumbing and sinks throughout
UTILITIES	Separately metered
WATER/SEWER	Municipal water and sewer
HEATING/COOLING	Oil-fired heat with electric cooling
PARKING	33 on-site spaces (6.6/1,000 SF)
R.E. TAXES	\$13,354.18/year
LEASE RATE	\$17.95/SF NNN
SALE PRICE	\$949,000



FIRST FLOOR PLAN
SCALE: 1/4" = 1'-0"

FOR SALE/LEASE | MEDICAL OFFICE
5 CALDWELL ROAD, AUGUSTA, ME 04330

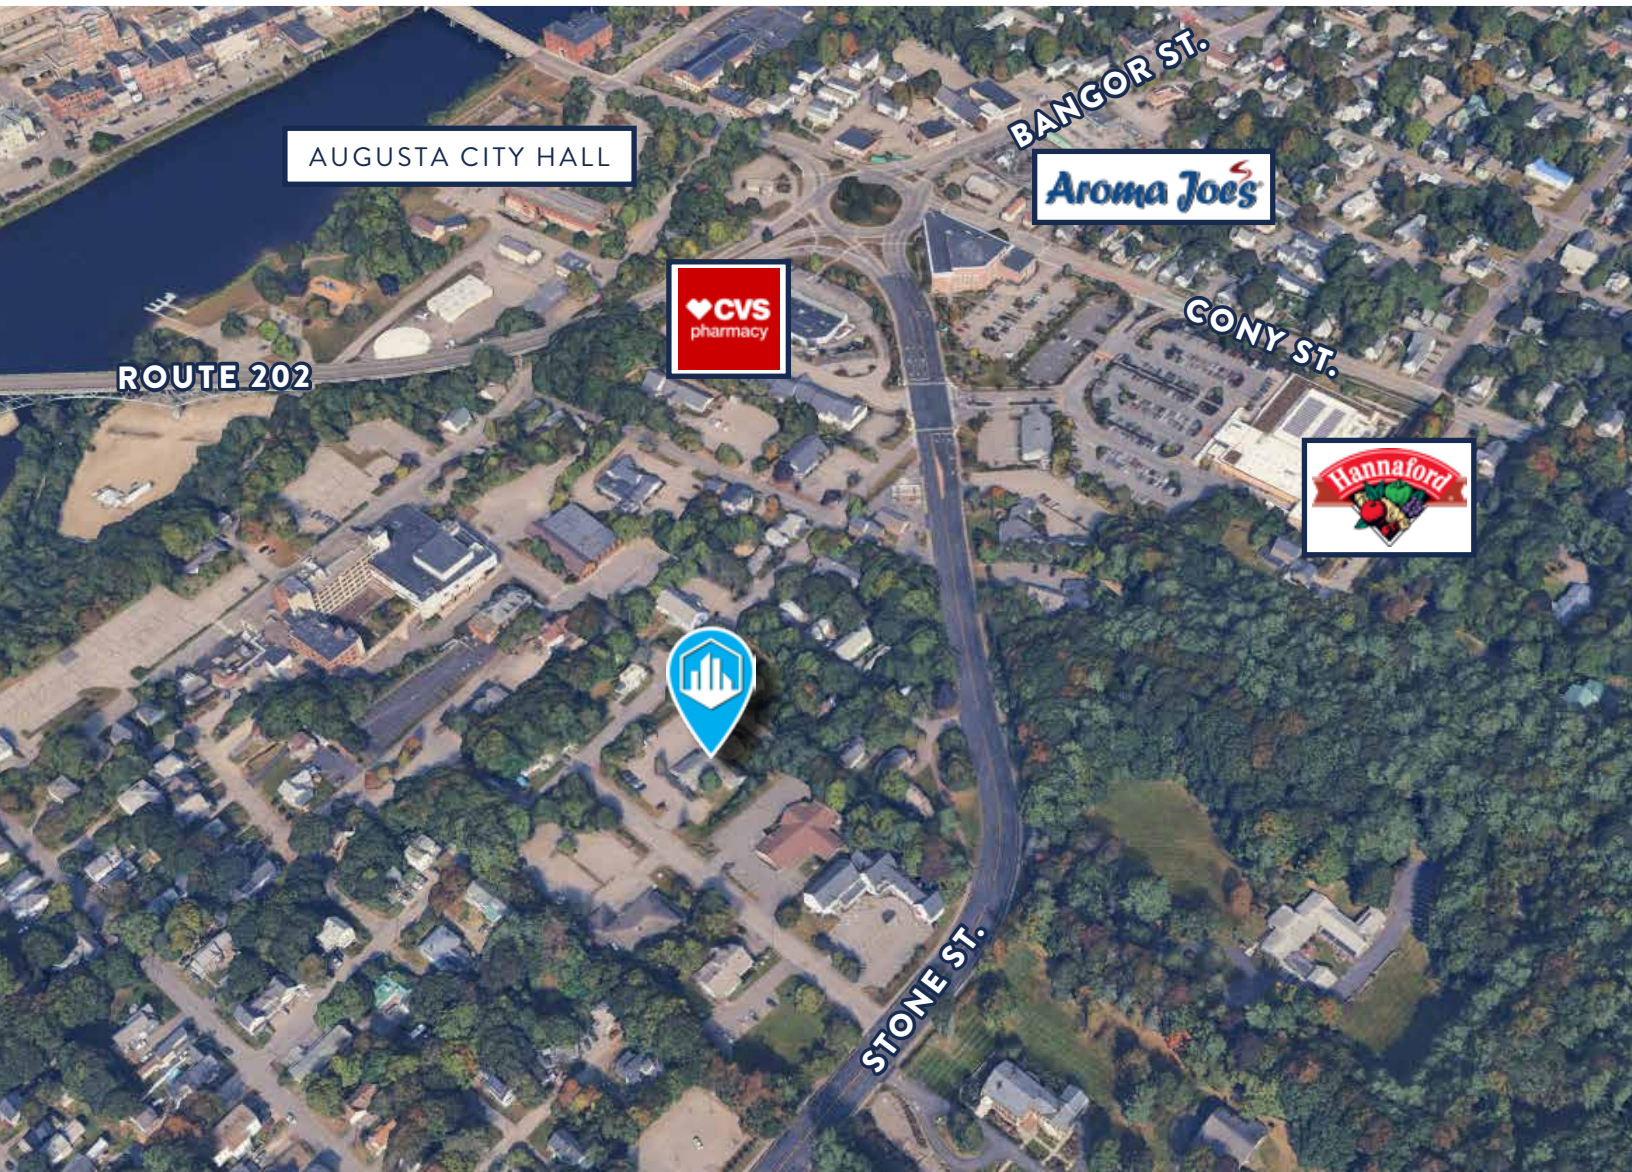

CONTACT US



CHRIS PASZYC, CCIM, SIOR
Managing Partner, Broker

+1 207.553.1709 D

+1 207.939. 4147 C

cpaszyc@boulos.com

©2025 The Boulos Company, Inc. All rights reserved. This information has been obtained from sources believed reliable but has not been verified for accuracy or completeness. You should conduct a careful, independent investigation of the property and verify all information. Any reliance on this information is solely at your own risk. The Boulos Company and The Boulos Company logo are service marks of The Boulos Company, Inc. All other marks displayed on this document are the property of their respective owners. Photos herein are the property of their respective owners. Use of these images without the express written consent of the owner is prohibited.