

JENNIFER PARK

530 E. PAMALYN AVENUE
SUITE C
LAS VEGAS, NV 89119
FOR LEASE

SPECIAL INCENTIVES AVAILABLE



LAUREN WILLMORE, Member Associate,
Society of Industrial and Office Realtors®
Senior Associate
+1 702 369 4825
lauren.willmore@cbre.com
Lic. # S.0188698

KYLE KIRCHMEIER
Senior Associate
+1 702 369 4862
kyle.kirchmeier@cbre.com
Lic. # S.0197013

READY FOR
OCCUPANCY!

CBRE



Located in the Airport Submarket, Jennifer Park is within close proximity to Harry Reid International Airport.

The property is situated less than 2 miles from the Airport Connector, providing quick and easy access to the I-15/215 beltway.

Property Highlights

- ±234,877 SF project on ±8.08 acres
- ±25,527 SF available
- 50' x 60' or 50'x50' column spacing
- Grade level loading doors
- Dock level loading doors
- Skylights
- Heavy Power (3-phase power available)
- ±24' - ±26' clear height
- Fire-Sprinklered (Wet System)
- Evaporative-cooled warehouse
- Parking Ration 0.70 per 1,000
- Built in 1991
- Zoned IP (Industrial Park)
- APN: 117-03-201-009, 004



Site Plan

■ = AVAILABLE

■ = LEASED


● = DOCK-HI DOOR

▲ = GRADE LEVEL DOOR

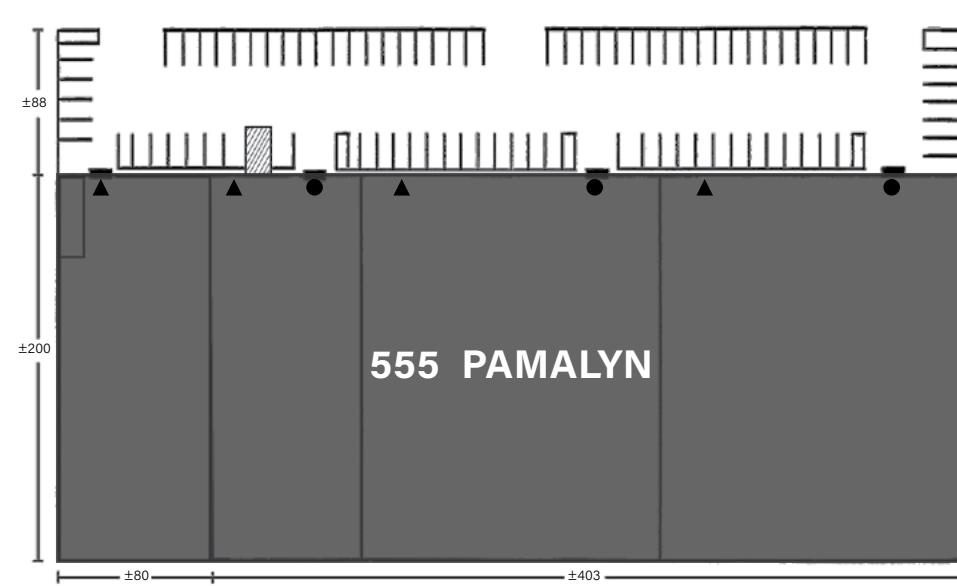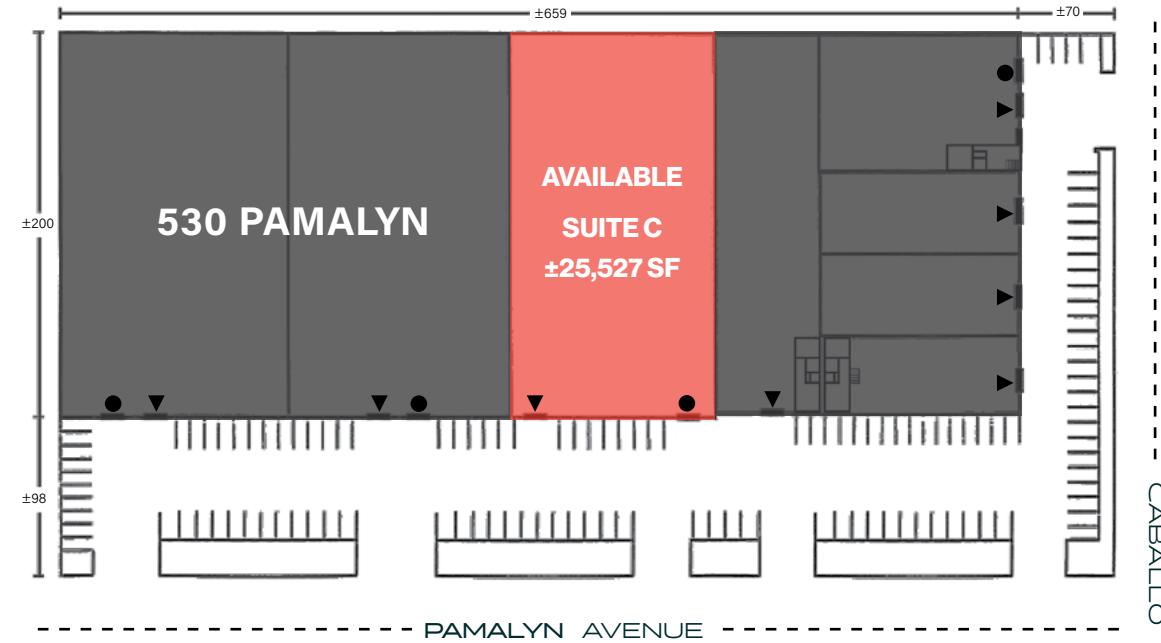

*not to scale

*all measurements are approximate

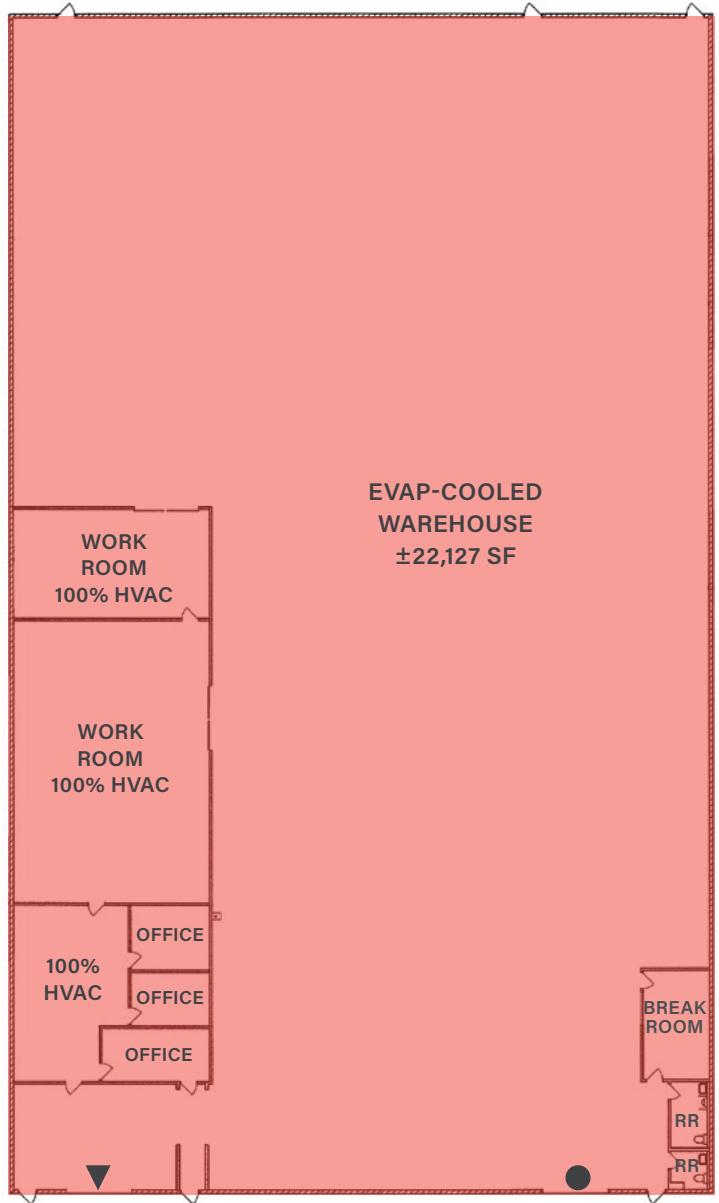

*not to scale
*all measurements are approximate

530 - Suite C

- ±25,527 SF Total Area Available
- ±3,400 SF of 100% HVAC Office
- ±22,127 SF of Evap-Cooled Warehouse
- Three (3) Private Offices
- Two (2) Work Rooms
- Two (2) Restrooms
- Break Room
- ±24' - ±26' Clear Height
- One (1) 12' x 14' Grade-Level Loading Door
- One (1) 12'x14' Dock-Hi Truck Door
- Fire-Sprinklered (Wet System)
- 1,000 amps, 3-phase power
- 50' x 60' column spacing
- Parking Spaces: 17 unreserved
- New office/warehouse improvements delivered!


BASE RENT: \$1.30/SF (NNN)

NNN: \$0.1955/SF

TOTAL MONTHLY: \$38,176/mo

AVAILABLE: NOW AVAILABLE!

Aerial Map

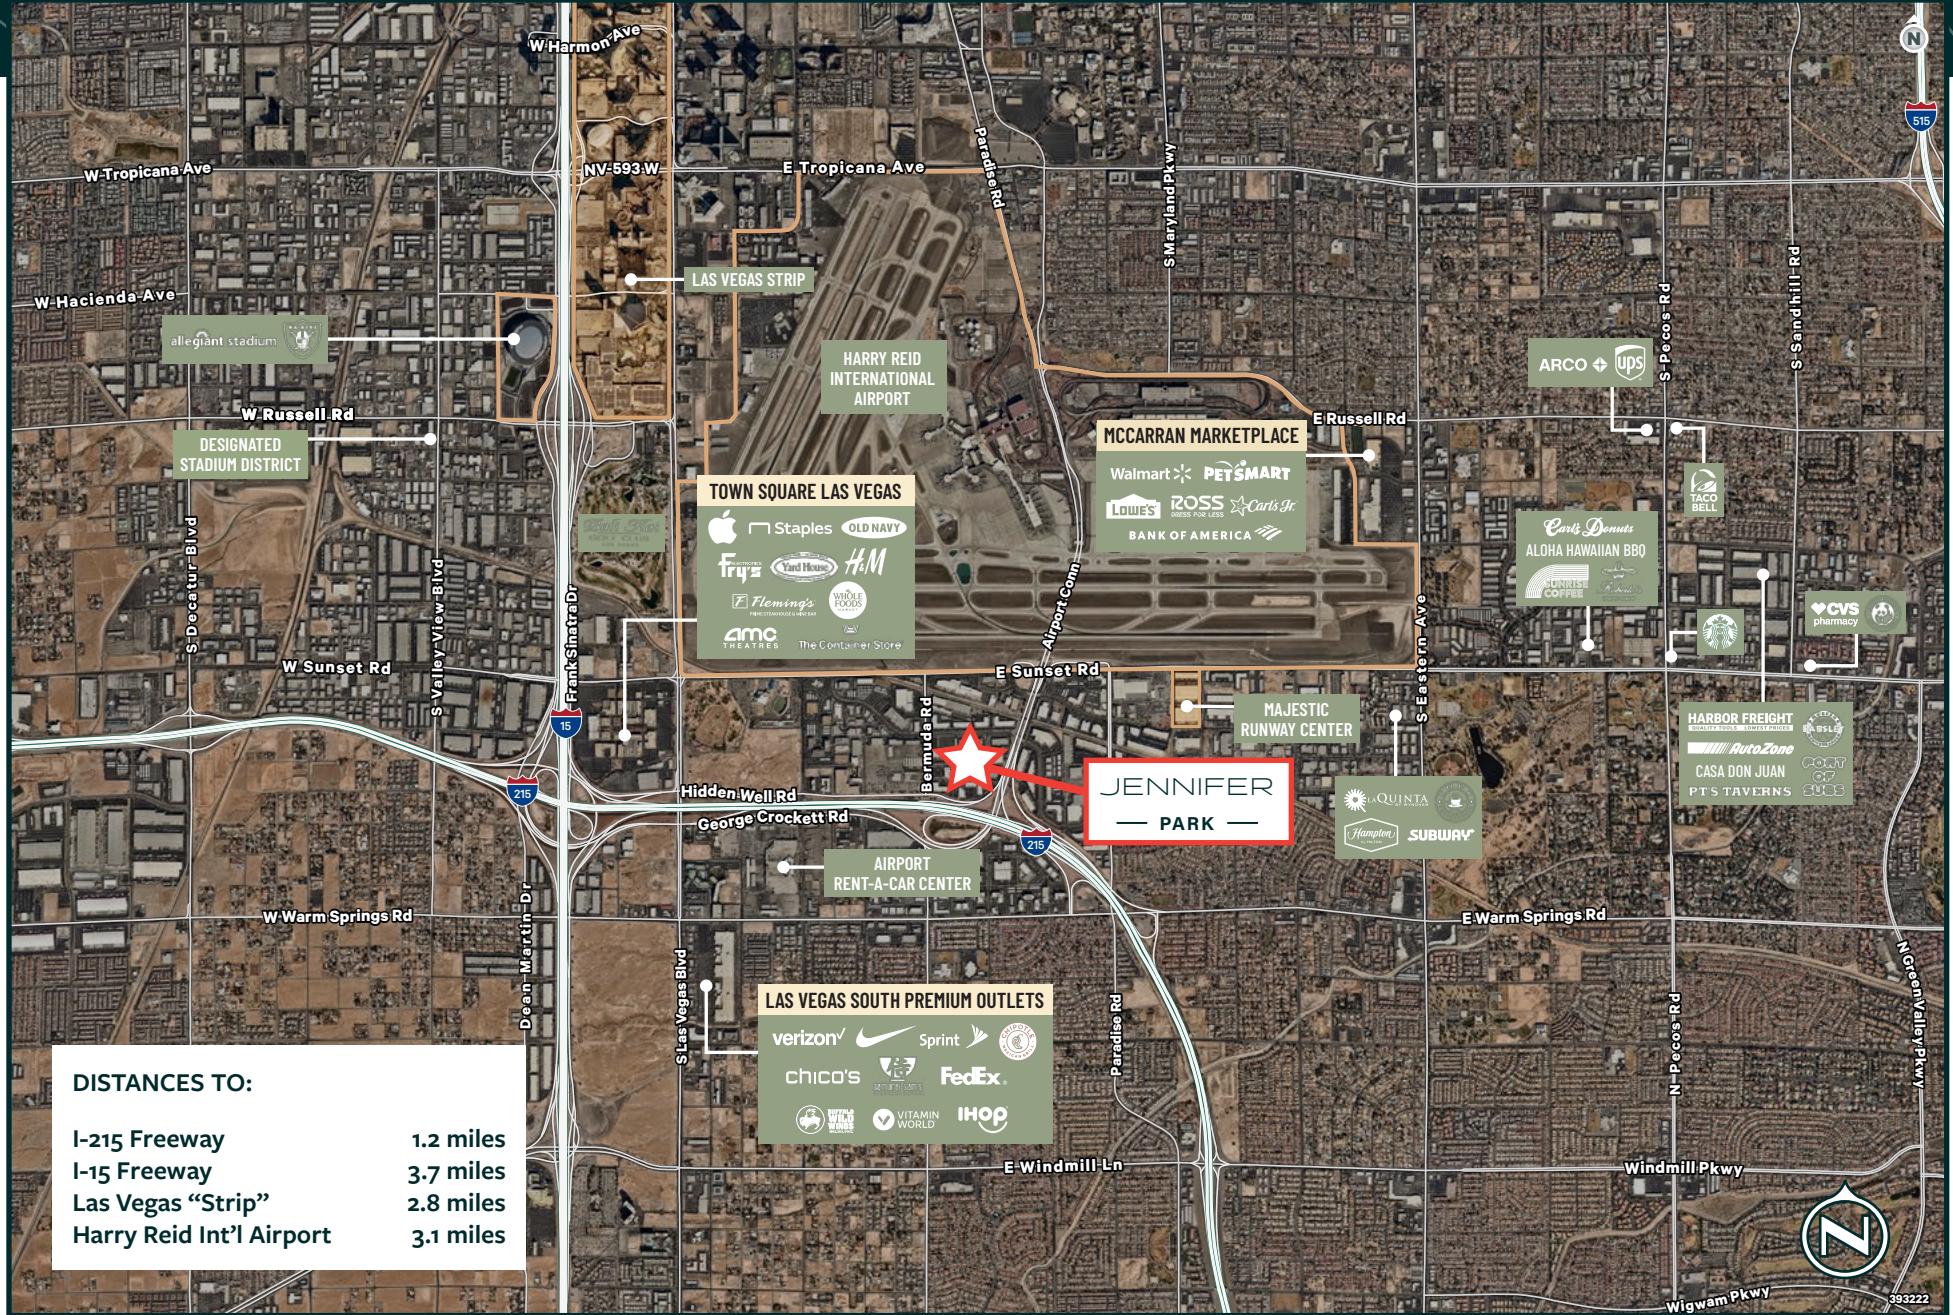

**530 & 555 EAST
PAMALYN AVENUE
LAS VEGAS, NV 89119**

FOR LEASE



CONTACT US FOR MORE INFORMATION

**LAUREN WILLMORE, Member Associate,
Society of Industrial and Office Realtors®**

Senior Associate
+1 702 369 4825
lauren.willmore@cbre.com
Lic. # S.0188698

KYLE KIRCHMEIER

Senior Associate
+1 702 369 4862
kyle.kirchmeier@cbre.com
Lic. # S.0197013

CBRE LAS VEGAS

**8548 Rozita Lee Avenue
Suite 200
Las Vegas, NV 89113
www.cbre.com/lasvegas**