



FOR GROUND LEASE OR BUILD-TO-SUIT

CONCEPTUAL IMAGE

JOIN STARBUCKS!



Crismon Baseline Pads & Shops

1803 S Crismon Rd, Mesa, AZ 85209

David Jarand | Senior Vice President

djarand@edge-re.com | 602.774.3636 x4

Kevin Jarand | Senior Associate


kjarand@edge-re.com | 602.774.3636 x5

Southwest Edge

2850 E Camelback Road, Suite 310, Phoenix, Arizona 85016

602.774.3636 | edge-re.com

The information contained herein was obtained from sources deemed to be reliable. Southwest Edge makes no warranties or guarantees to the completeness and accuracy thereof.

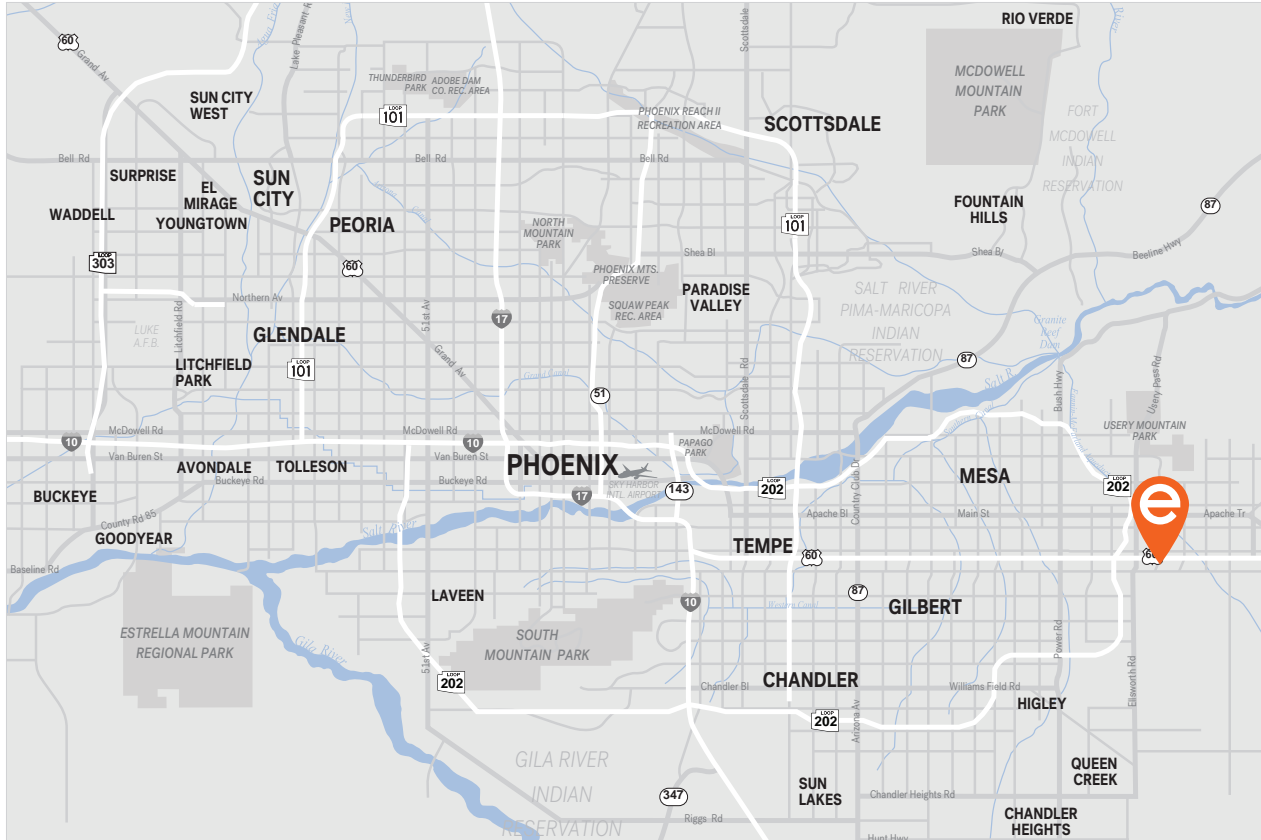

LOCATION

1803 South Crismon Road,
Mesa, AZ 85209



SIZE

2 PADS Available
±3.08 ac



ZONING

Commercial (LC, Mesa)



TRAFFIC COUNTS

14,827 CPD

Baseline Rd

20,503 CPD

Crismon Rd



2023 DEMOGRAPHIC SNAPSHOT

	1 Mile	3 Mile	5 Mile
TOTAL POPULATION	12,782	103,789	207,704
DAYTIME POPULATION	10,685	82,030	179,636
MED HH INCOME	\$84,513	\$59,262	\$58,256


AREA RETAILERS

Bashas', Banner Health, Creme de la Creme,
Black Rock Coffee Bar, Smoothie King,
Overland Storage, Kinderbugs Preschool,
BMO Harris Bank, By the Bucket, Dairy Queen,
Filiberto's, Radius Fitness, Big O Tires, Great
Clips

PROPERTY INFORMATION

- Minutes from Banner Baywood Hospital, Banner Higley Hospital and just north of Banner Healthcare, a 10.5 acre medical campus
- Great visibility from Crismon Rd
- Within 1-mile of 2 high schools (Skyline High School and Desert Ridge High School)
- Adjacent to Candlewood Hotel (108 units), Atwell Suites (95 units), and Crimson Commons Apartments (240 units)




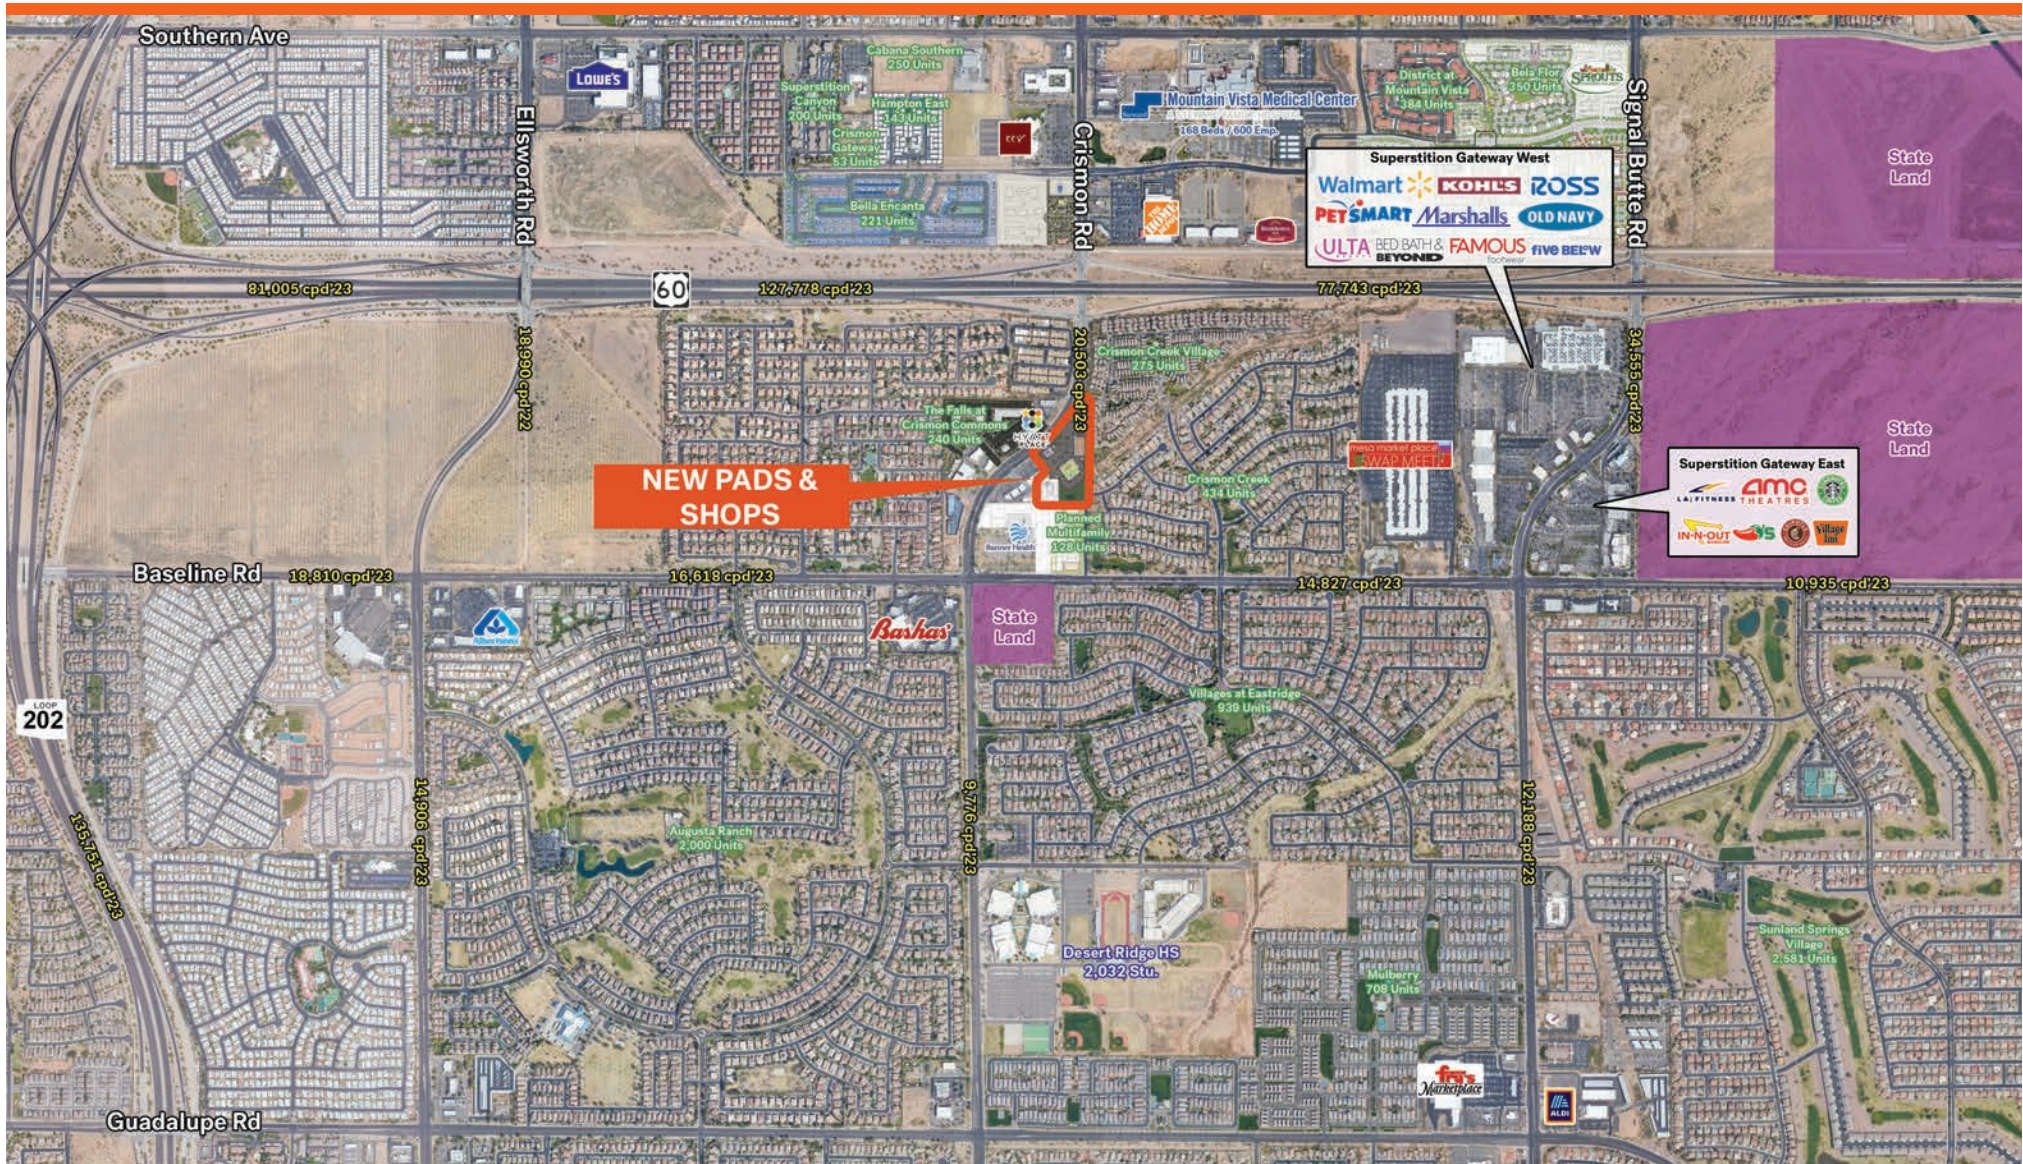

	DRIVE-THRU 1	DRIVE-THRU 2	SHOPS	DAYCARE	TOTALS
SQUARE FOOTAGES	2,405	3,014	8,416	9,617	23,452
PARKING RATIO	1/100	1/100	1/375	1/375	
PARKING REQUIRED	24.1	30.1	22.4	25.6	102.3
PARKING PROVIDED	32	32	30	46	140
PARKING PER 1,000 S.F.					5.970



KEYNOTES

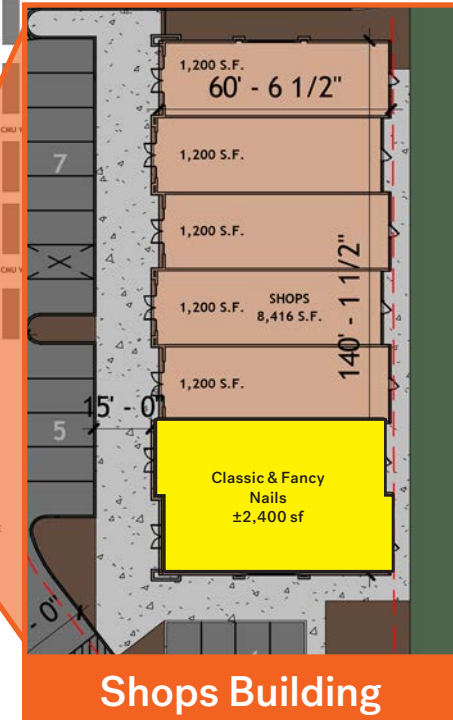

GENERAL NOTES



ATWELL SUITES - A new upper-midscale, all-suites hotel brand that brings inspiration to every journey. Opens 2025.



BANNER HEALTH - Phase II expansion of successful Banner Medical Center currently under construction.



FALLS AT CRISMON COMMONS - 240 multifamily units opening in 2025. Phase II starts consutrction soon.



EXTRA SPACE STORAGE - Recently opened self storage center.