


AASHTO SIGHT DISTANCE MATRIX	
DIRECTION	SITE DRIVEWAY
	LEFT TURN FROM MINOR ROAD
STOPPING SIGHT DISTANCE	200'
INTERSECTION SIGHT DISTANCE	355'

WEST BOYLSTON STREET (ROUTE 12)	
POSTED SPEED LIMIT	DESIGN SPEED
30 MPH	30 MPH

- SIGHT DISTANCE MATRIX CALCULATIONS ARE BASED ON A DESIGN SPEED OF 30 MPH AND A TIME GAP 8.0 SECONDS FOR CASE B1 - LEFT TURN FROM MINOR ROAD AS DEFINED ON AASHTO'S "A POLICY ON GEOMETRIC DESIGN OF HIGHWAYS AND STREETS", 2018, 7TH EDITION.
- ON-SITE LANDSCAPING WITHIN THE SIGHT DISTANCE TRIANGLE SHALL BE PRUNED/MAINTAINED TO ENSURE A CLEAR VIEW SHED 3.5 FEET TO 7 FEET ABOVE GRADE. NO FIXED/PERMANENT OBJECTS THAT OBSTRUCT SIGHT LINES SHALL BE PLACED IN THIS AREA.

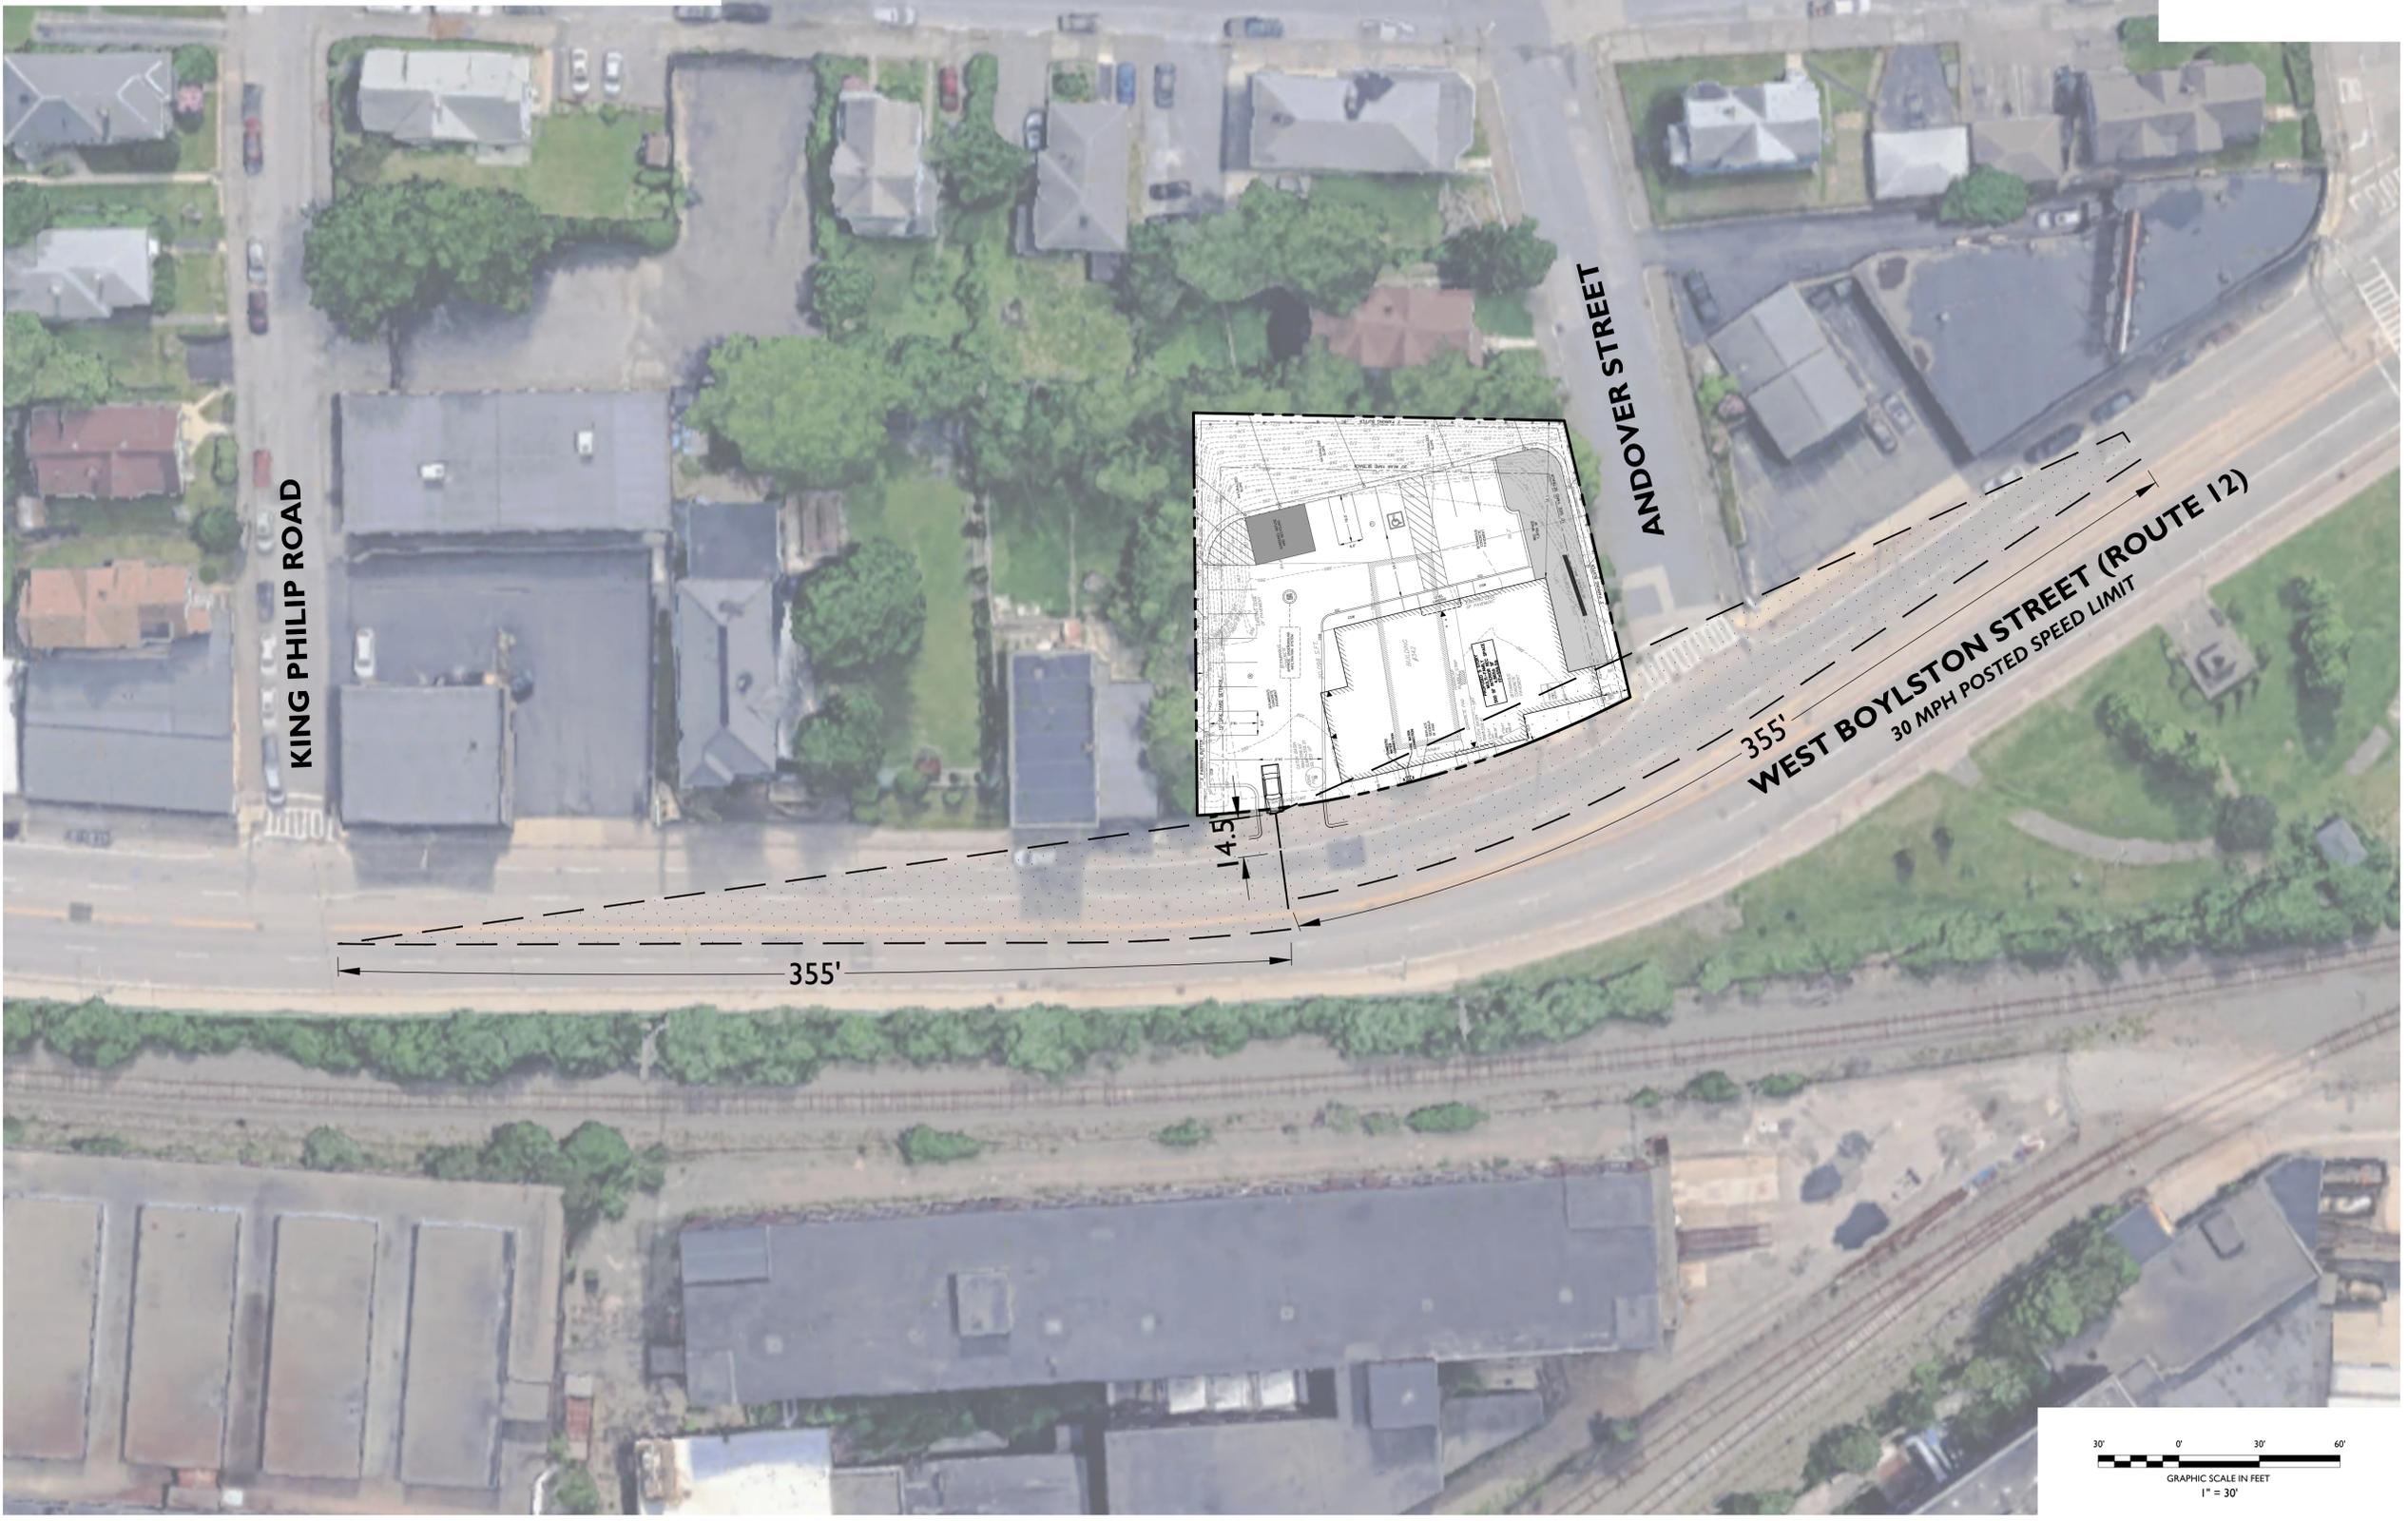

NO.	DATE	ISSUE	BY	DESCRIPTION
1	11/18/2024	ISSUE	BCC	FOR INITIAL REVIEW

NOT APPROVED FOR CONSTRUCTION

STONEFIELD
engineering & design

Rutherford, NJ • New York, NY • Boston, MA
Princeton, NJ • Tampa, FL • Detroit, MI
www.stonefielddesign.com

120 Washington Street, Suite 201, Salem, MA 01970
Phone 617.203.2076

SIGHT DISTANCE EXHIBIT

392 WEST BOYLSTON

PROPOSED MULTI-FAMILY DEVELOPMENT

392 WEST BOYLSTON STREET
CITY OF WORCESTER
WORCESTER COUNTY, MASSACHUSETTS

JOSHUA H. KLINE, P.E.
MASSACHUSETTS LICENSE No. 53936
LICENSED PROFESSIONAL ENGINEER

STONEFIELD
engineering & design

SCALE: 1" = 30' PROJECT ID: BOS-240110

TITLE:
**SIGHT DISTANCE EXHIBIT
LEFT TURN EGRESS**

DRAWING:
3 OF 4

C:\BUREAU\PROJECTS\2024\10\392WESTBOYLSTON\DRAWINGS\11-11-SIGHTDISTANCE EXHIBIT - WDC\DWG

