


one and one half inches = one foot
 one inch = one foot
 three quarters inch = one foot
 one half inch = one foot
 three eighths inch = one foot
 one quarter inch = one foot
 one eighth inch = one foot

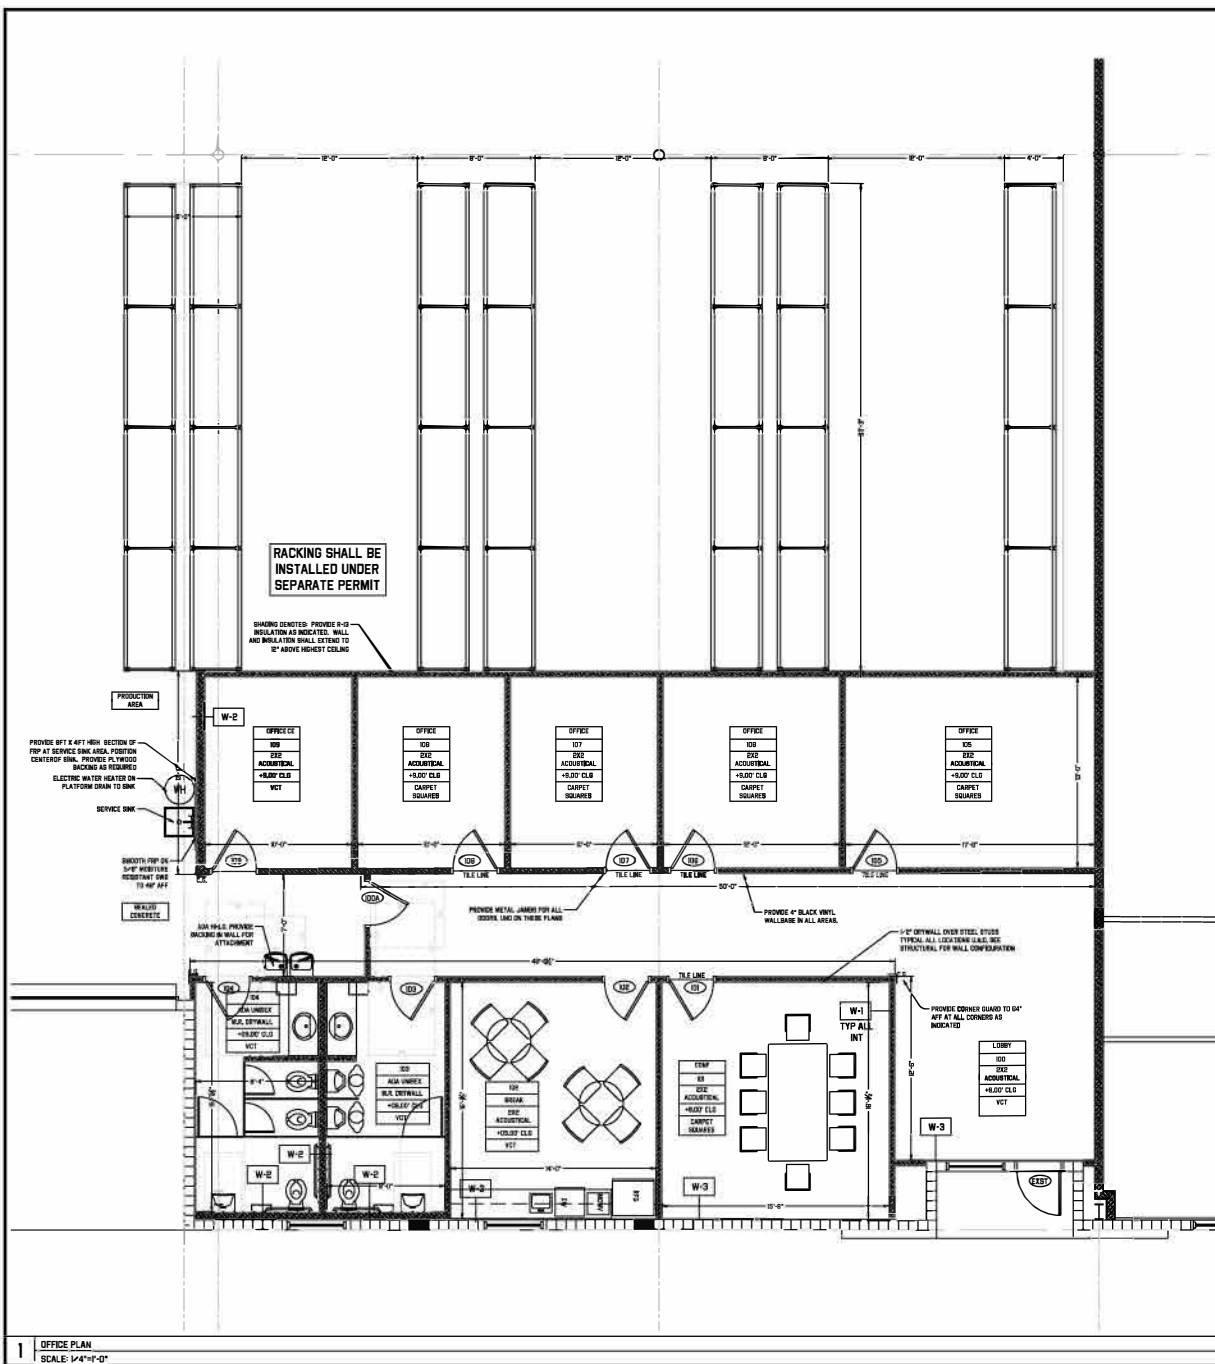

1 OFFICE PLAN
 SCALE: 1/4"=1'-0"

GENERAL NOTES:

1. THE GENERAL CONTRACTOR SHALL BE RESPONSIBLE FOR PROVIDING PROTECTION FOR ALL EXISTING CONDITION TO REMAIN THROUGHOUT DEMOLITION.
2. WIRING TO ALL ELECTRICAL DEVICES SCHEDULED FOR REMOVAL SHALL BE REMOVED BACK TO THEIR DISTRIBUTION PANELS AND DISCARDED.
3. ALL FLOOR, CEILING, AND WALL FINISHES ARE EXISTING TO REMAIN, UNLESS OTHERWISE NOTED.
4. METAL JAMBS FOR ALL DOORS.

WALL TYPES:

- W-1 OFFICE PARTITION
 (TYPICAL UNLESS MARKED OTHERWISE):
 30021160-33" METAL STUDS AT 24" O.C. WITH SINGLE LAYER 5/8" G.W.B. EACH SIDE. PROVIDE M.P. G.W.B. PER NOTE 1. FINISH EXPOSED TOP EDGES OF G.W.B. WITH CONTINUOUS EDGE TRIM; TO 12" ABOVE CEILING GRID; BRACED TO ROOF STRUCTURE AT 4'-0" O.C. PER SSMA DETAILS. ADD R-13 INSULATION WHERE INDICATED.
- W-2 INTERIOR PERIMETER WALL, PARTITION:
 6005160-33" METAL STUDS AT 24" O.C. WITH 5/8" GWB EACH SIDE. PROVIDE SMOOTH FRP ON WALLS AT ALL WET LOCATIONS PER PLAN; WALL BRACING AND BLOCKING PER SSMA DETAILS. WALL CONT TO DECK OR TERMINATE WALL AT HEIGHT INDICATED ON PLAN.
- W-3 INTERIOR WALL FINISH:
 5/8" GWB OVER 150725-18 CHANNELS @ 24" AGAINST EXISTING WALL PANEL. TERMINATE FINISH 6" ABOVE CEILING GRID OR PROVIDE LINER PANELS WHERE INDICATED. ALL WALLS HAVE MIN R-13 INSULATION.
- W-4 1 HOUR WALL ASSEMBLY U419 - INTERIOR
 (TYPICAL UNLESS MARKED OTHERWISE):
 6005160-43" METAL STUDS AT 24" O.C. WITH 5/8" GWB TYPE X - EACH SIDE. PROVIDE BLOCKING AT 3RD POINTS NOT TO EXCEED 10 FT; WALL BRACING AND BLOCKING PER SSMA DETAILS.

AVRIDA ELEC CG20-002

CG CONNELLY GROUP
 REGISTERED ELECTRICAL ENGINEERS
 700 W. 10th Ave., Ft. Lauderdale, FL 33304
 (754) 333-8448 FAX (754) 333-1945

PROJECT NO. 17-0000000000
 SHEET NO. 17-0000000000
 DATE 11/15/17

**FBC
 6TH EDITION
 (2017)**

FOR CONSTRUCTION

Mosk Development
 INTERIOR MODIFICATION
 2000 TALL PINES
 LARGO, FL 33771

DRAWING SETS

AWRIDA ELECTRIC
 REGISTERED ELECTRICAL ENGINEER
 No. 170000000000
 CHRISTOPHER R. CONNELLY, PE
 15-FL-000000000000

OFFICE PLAN

A200