


North





NOTES:

AREAS	
UNIT	SURFACE
# 101	00.00 FT ²
TOTAL	00.00 FT ²


PROJECT:	OFFICE UNIT 100 AND 101	DATE:	FEBRUARY 2026
LOCATION:		PLAN:	ARC-1
OWNER:		SCALE:	AS SHOWN
		DATE:	
		PLAN:	ARCHITECTURAL PLAN

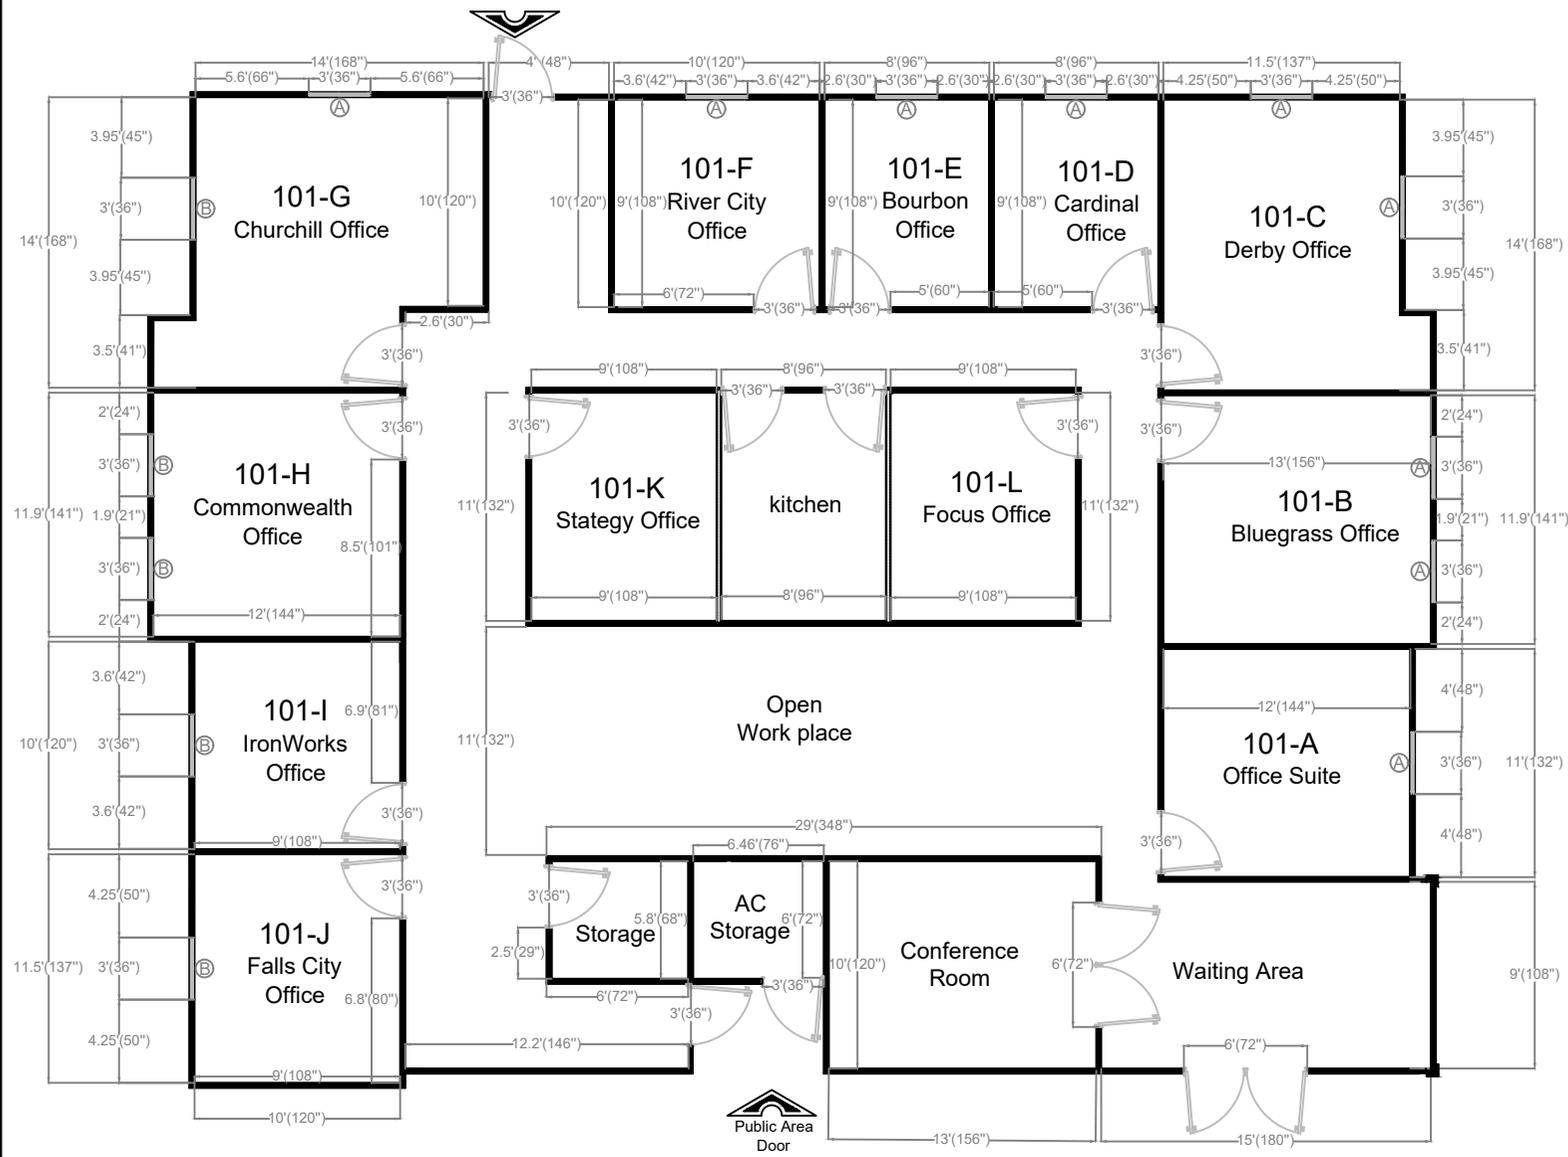

Floor Plan Unit 101

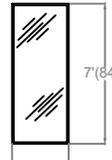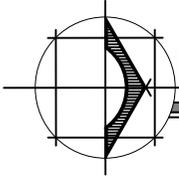

Window Tip-A Dimensions

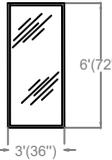

Window Tip-B Dimensions