


# RETAIL SPACE FOR SUBLEASE

600 SYCAMORE VALLEY RD, DANVILLE, CA 94526

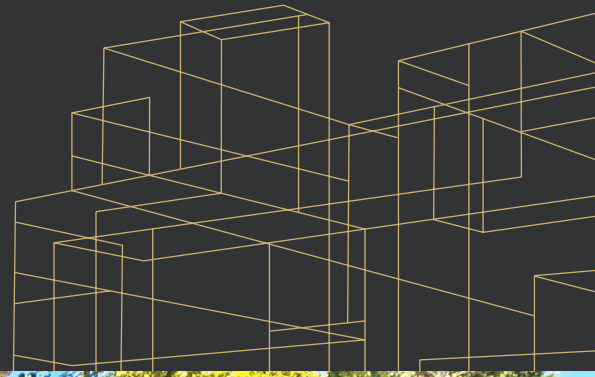

## *±1,200 SF of Retail Space in Prime Endcap Suite*

±1,200 SF of Retail Space

Prime endcap suite

Outside deck use available

Located in the esteemed Danville Livery Shopping Center

LED: January 30, 2031

Direct Deal available

Call broker for details

**CONOR BURLING**

408.588.2341


conor.burling@kidder.com

LIC N° 02235389

**KIDDER.COM**

This information supplied herein is from sources we deem reliable. It is provided without any representation, warranty, or guarantee, expressed or implied as to its accuracy. Prospective Buyer or Tenant should conduct an independent investigation and verification of all matters deemed to be material, including, but not limited to, statements of income and expenses. Consult your attorney, accountant, or other professional advisor.



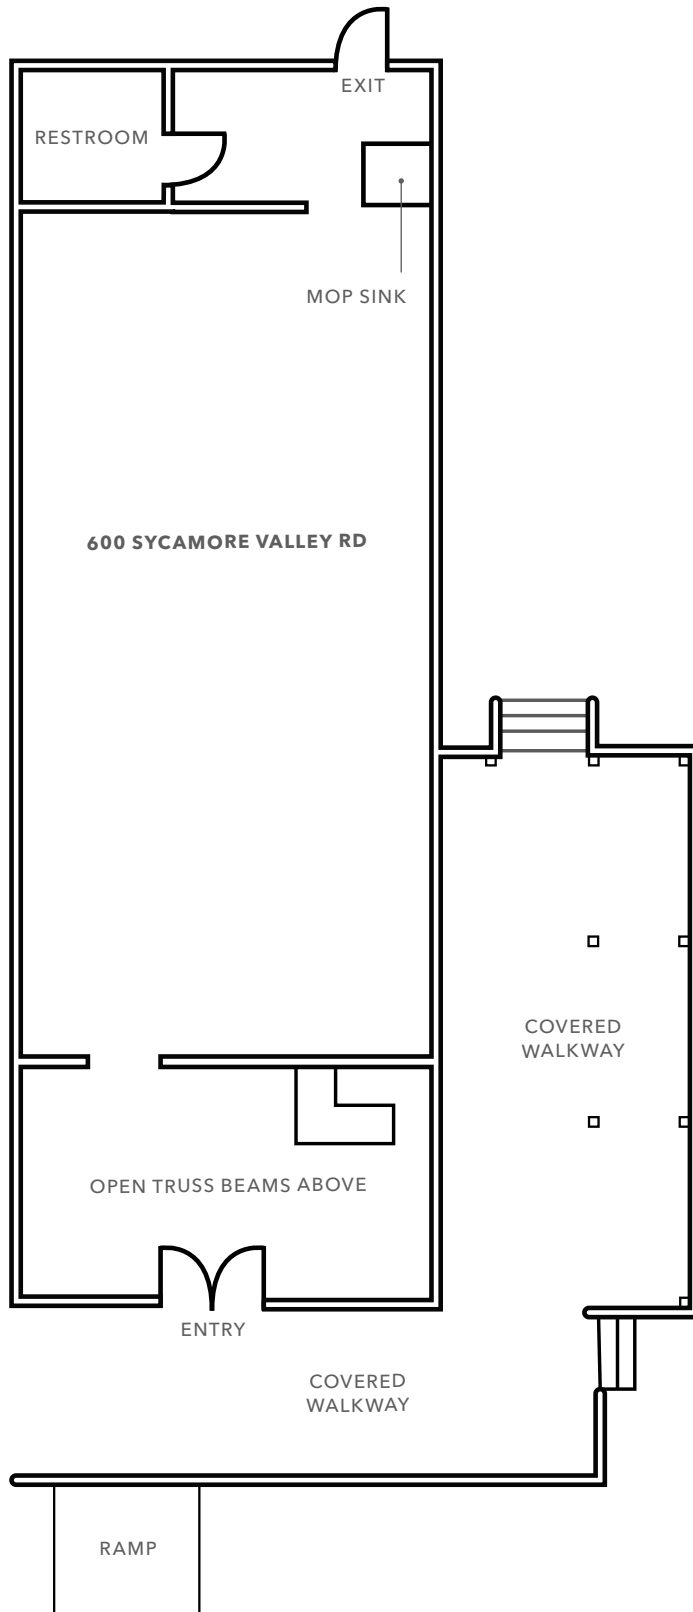

FLOOR PLAN NOT TO SCALE

*±1,200 SF*

AVAILABLE

*1/30/2031*

LED

*NOW*

AVAILABLE

CONOR BURLING  
408.588.2341  
conor.burling@kidder.com  
LIC N° 02235389

