



KEY PLAN

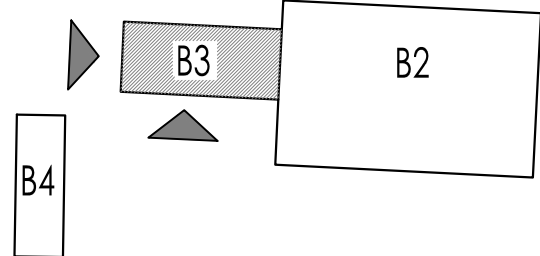

GENERAL NOTES:

1. COLUMN LOCATIONS TO BE VERIFIED IN FIELD
2. DIMENSIONS TO BE VERIFIED IN FIELD

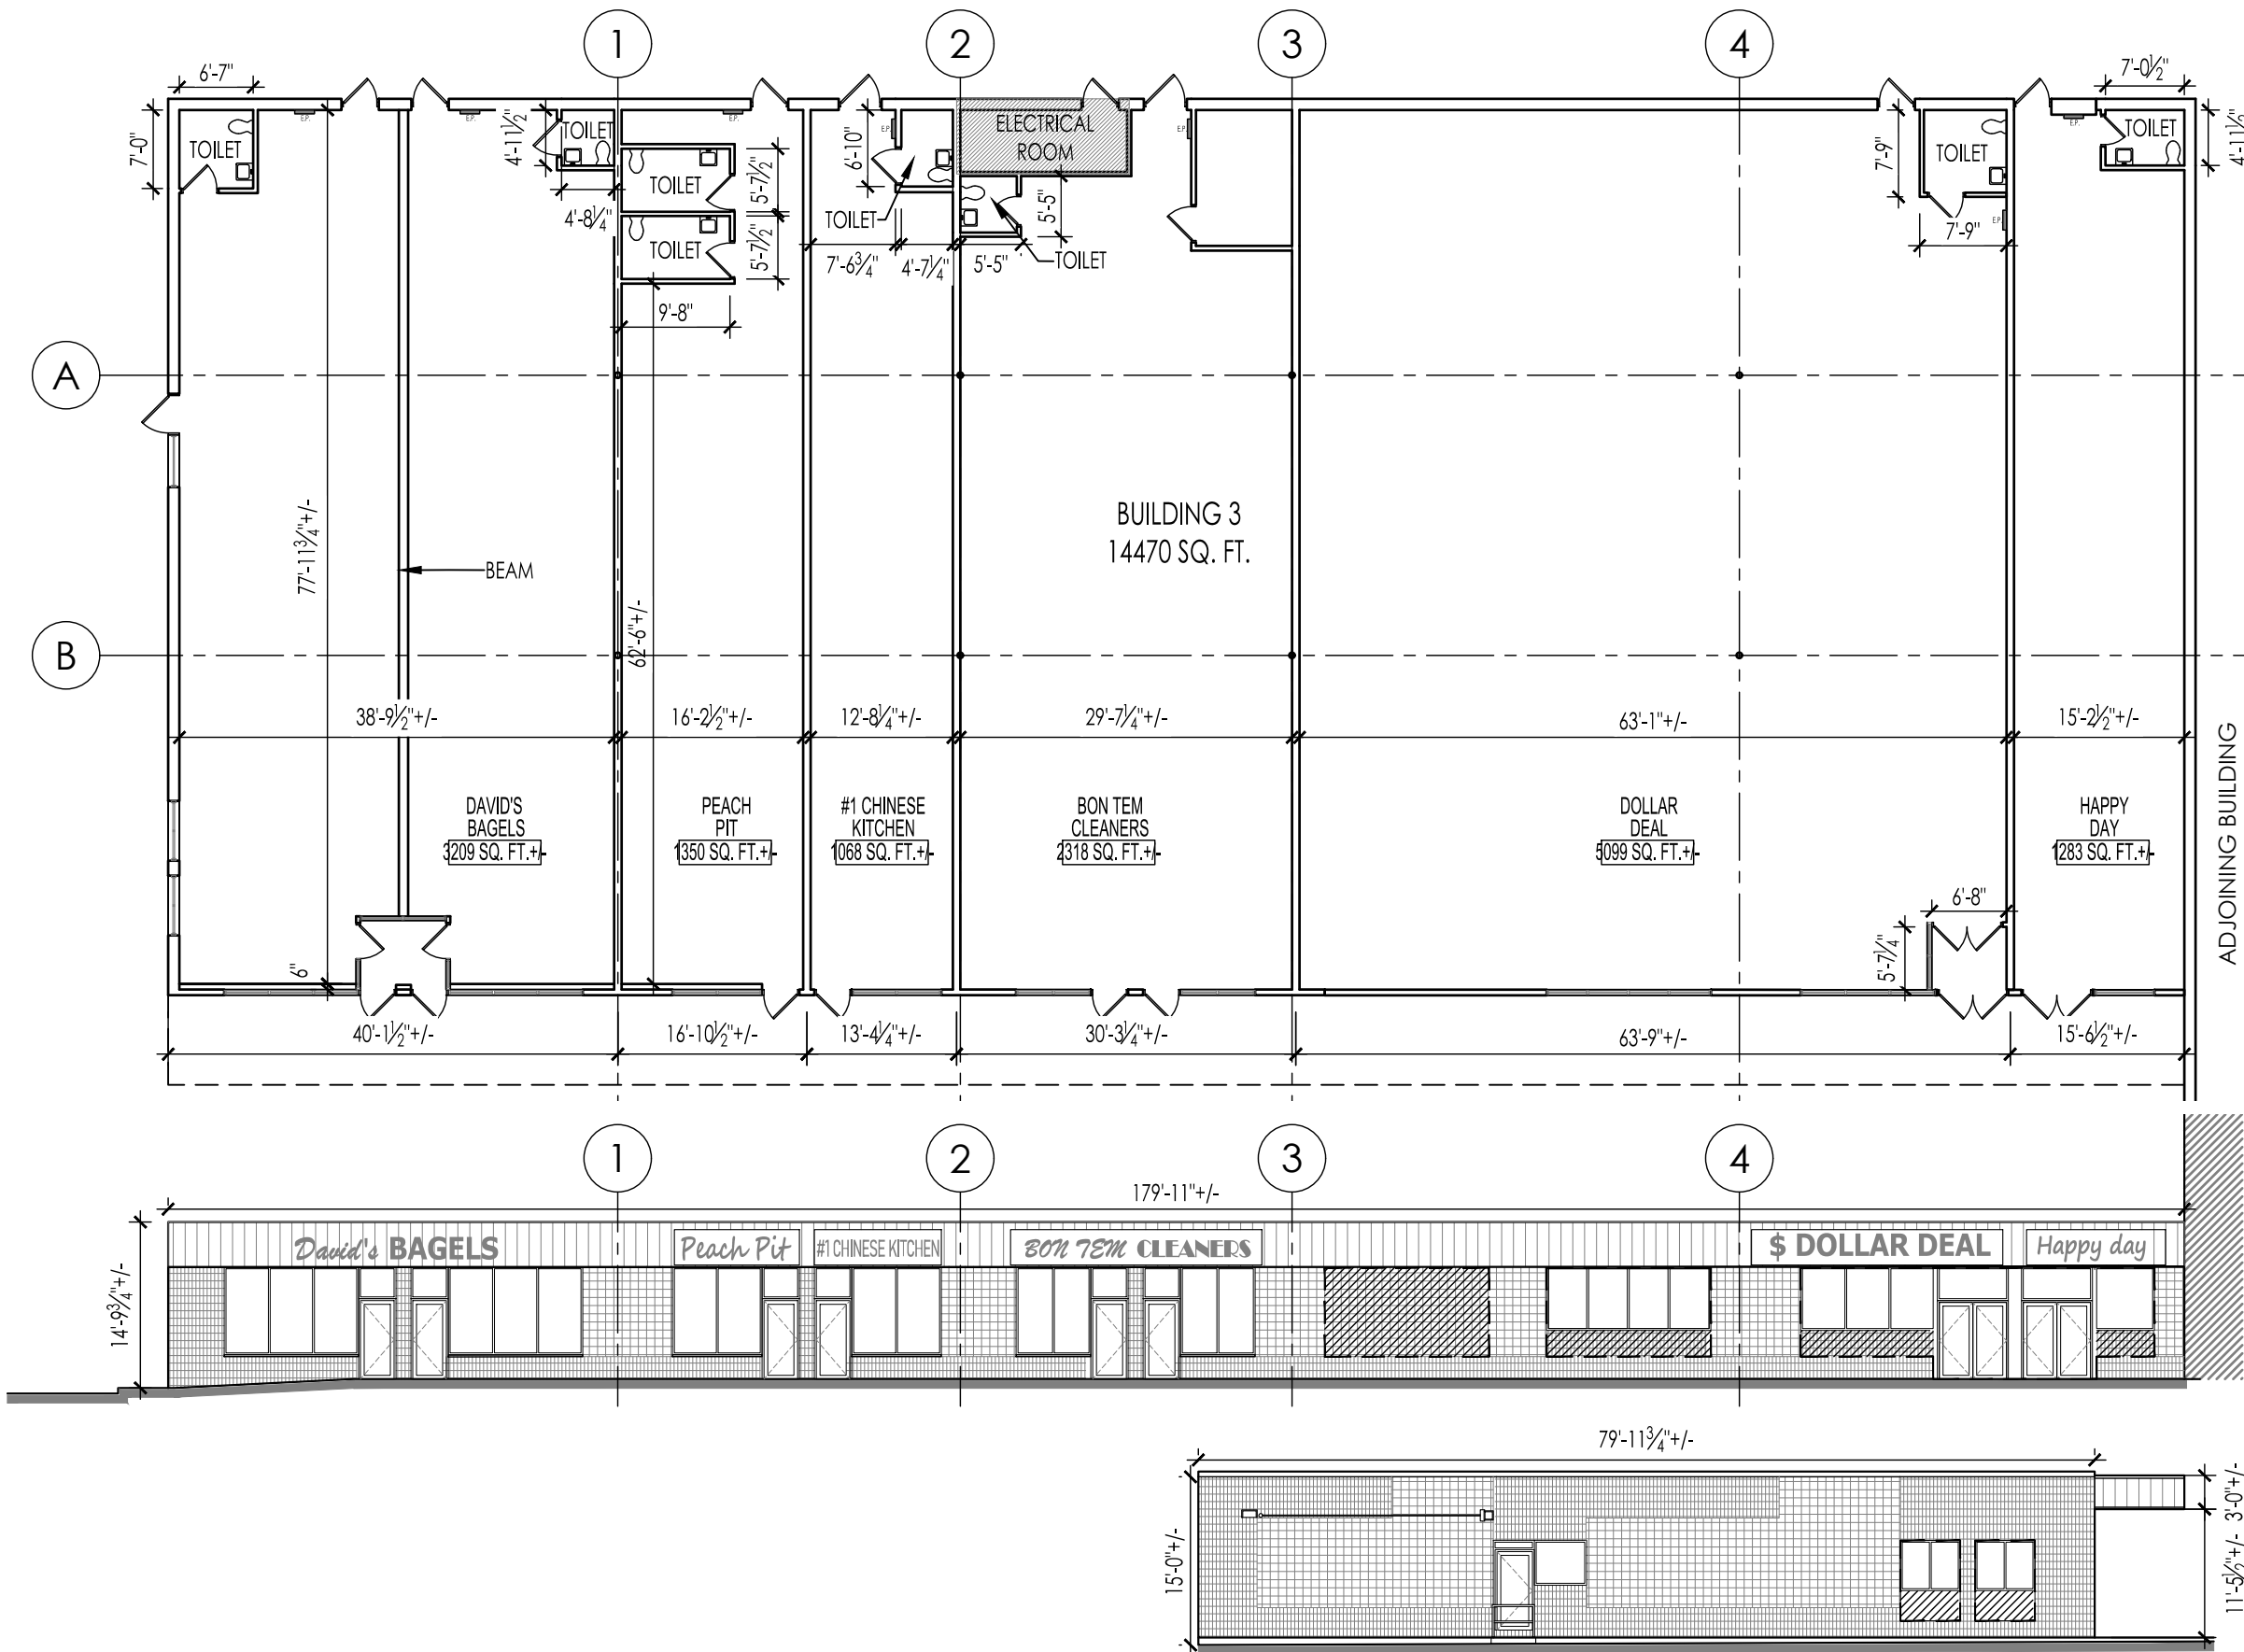

OVERALL PLAN AND ELEVATION - BUILDING 3

DATE: 10/26/2023



designdevelopment  
165 Mamaroneck Ave, fl. 2  
White Plains, NY 10601


NEW CITY, NEW YORK

SCALE: 1/16" = 1'-0"

DRAWING NO





SK-01

KEY PLAN

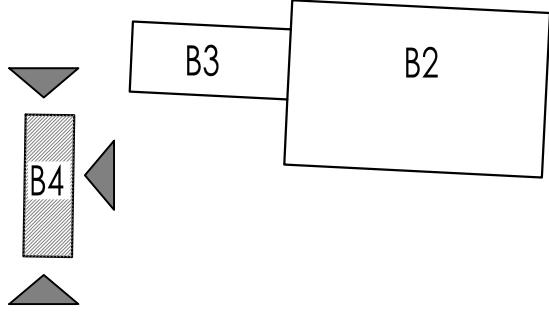

GENERAL NOTES:

1. COLUMN LOCATIONS TO BE VERIFIED IN FIELD
2. DIMENSIONS TO BE VERIFIED IN FIELD

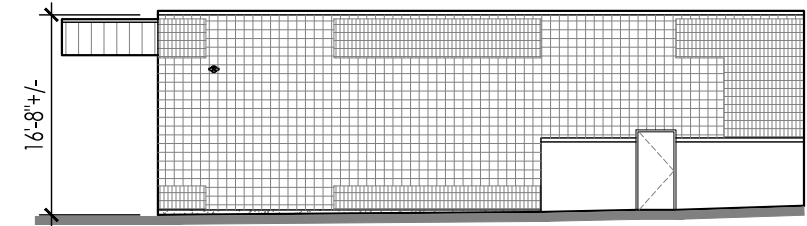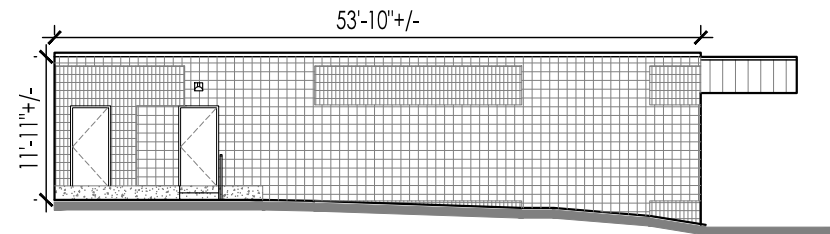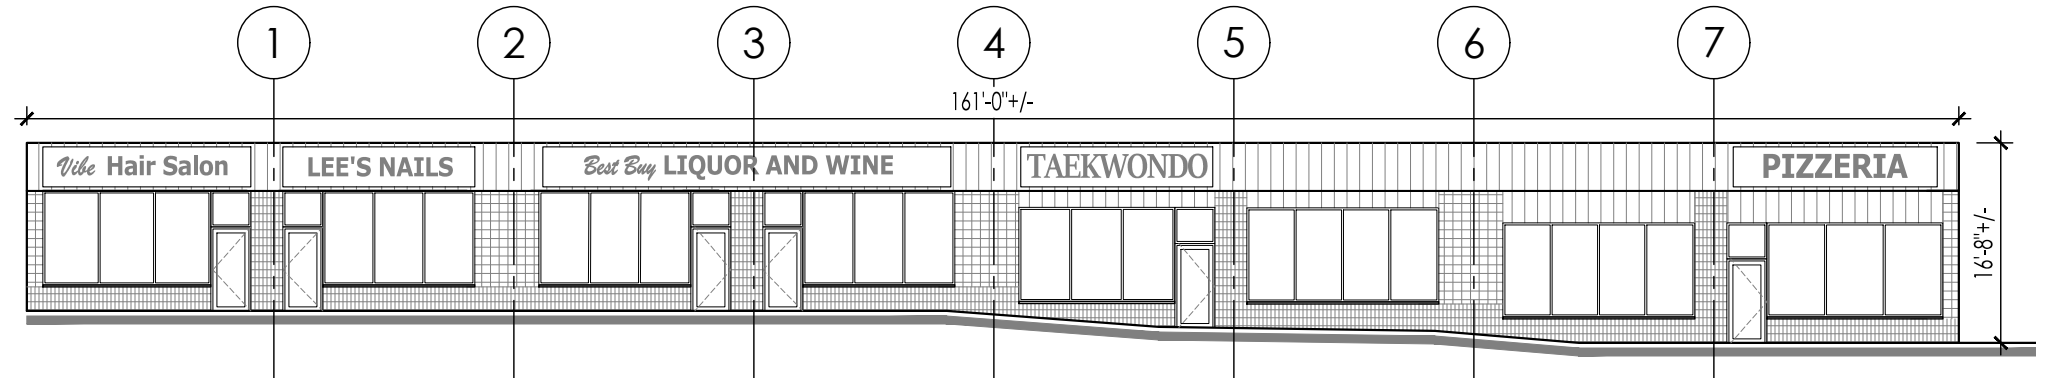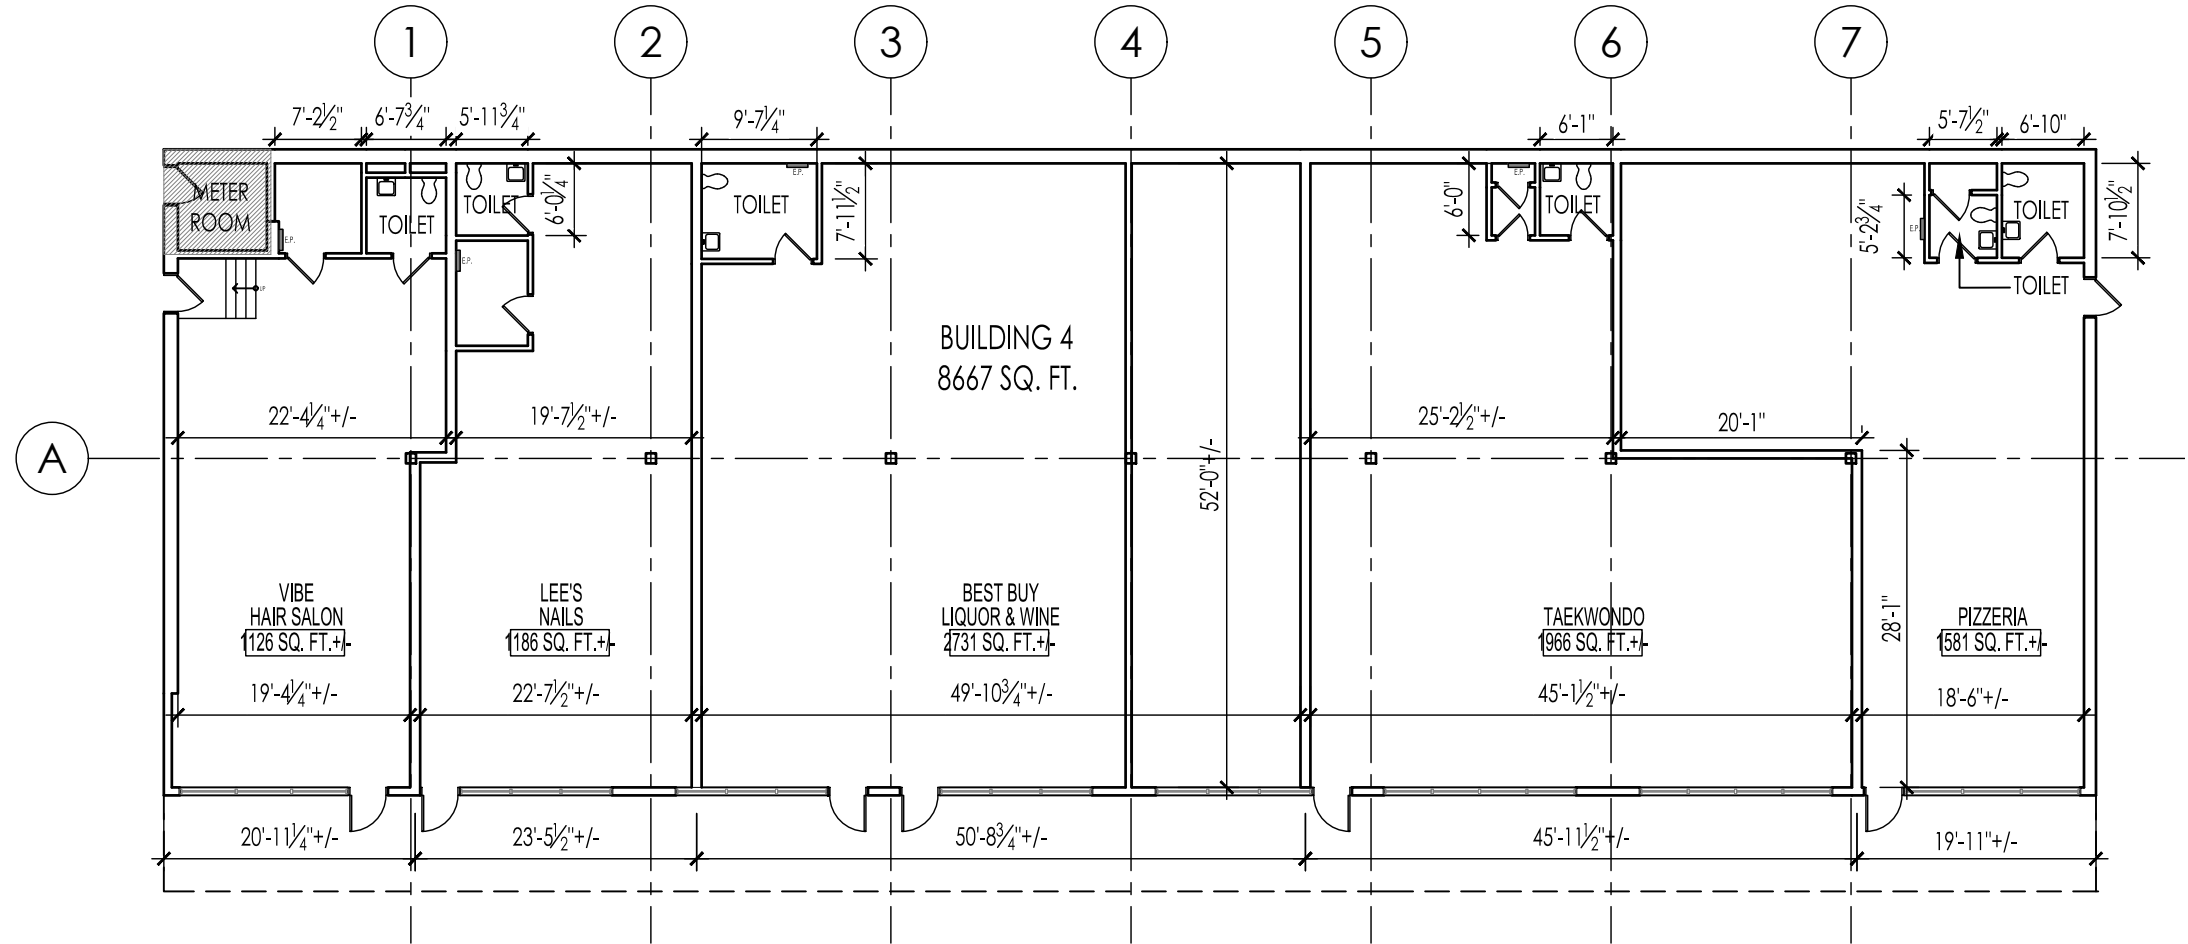

OVERALL PLAN AND ELEVATION - BUILDING 4

DATE: 10/26/2023



designdevelopment  
165 Mamaroneck Ave, fl. 2  
White Plains, NY 10601

NEW CITY, NEW YORK

SCALE: 1/16" = 1'-0"

DRAWING NO

SK-02