


TTPRO DESIGN

DRAFTING
PHONE: 865-3334
EMAIL: tina.ting@tpotech.com
FAX: 865-444885



CEILING PLAN
ARCH. D: 1/4"=1'-0"

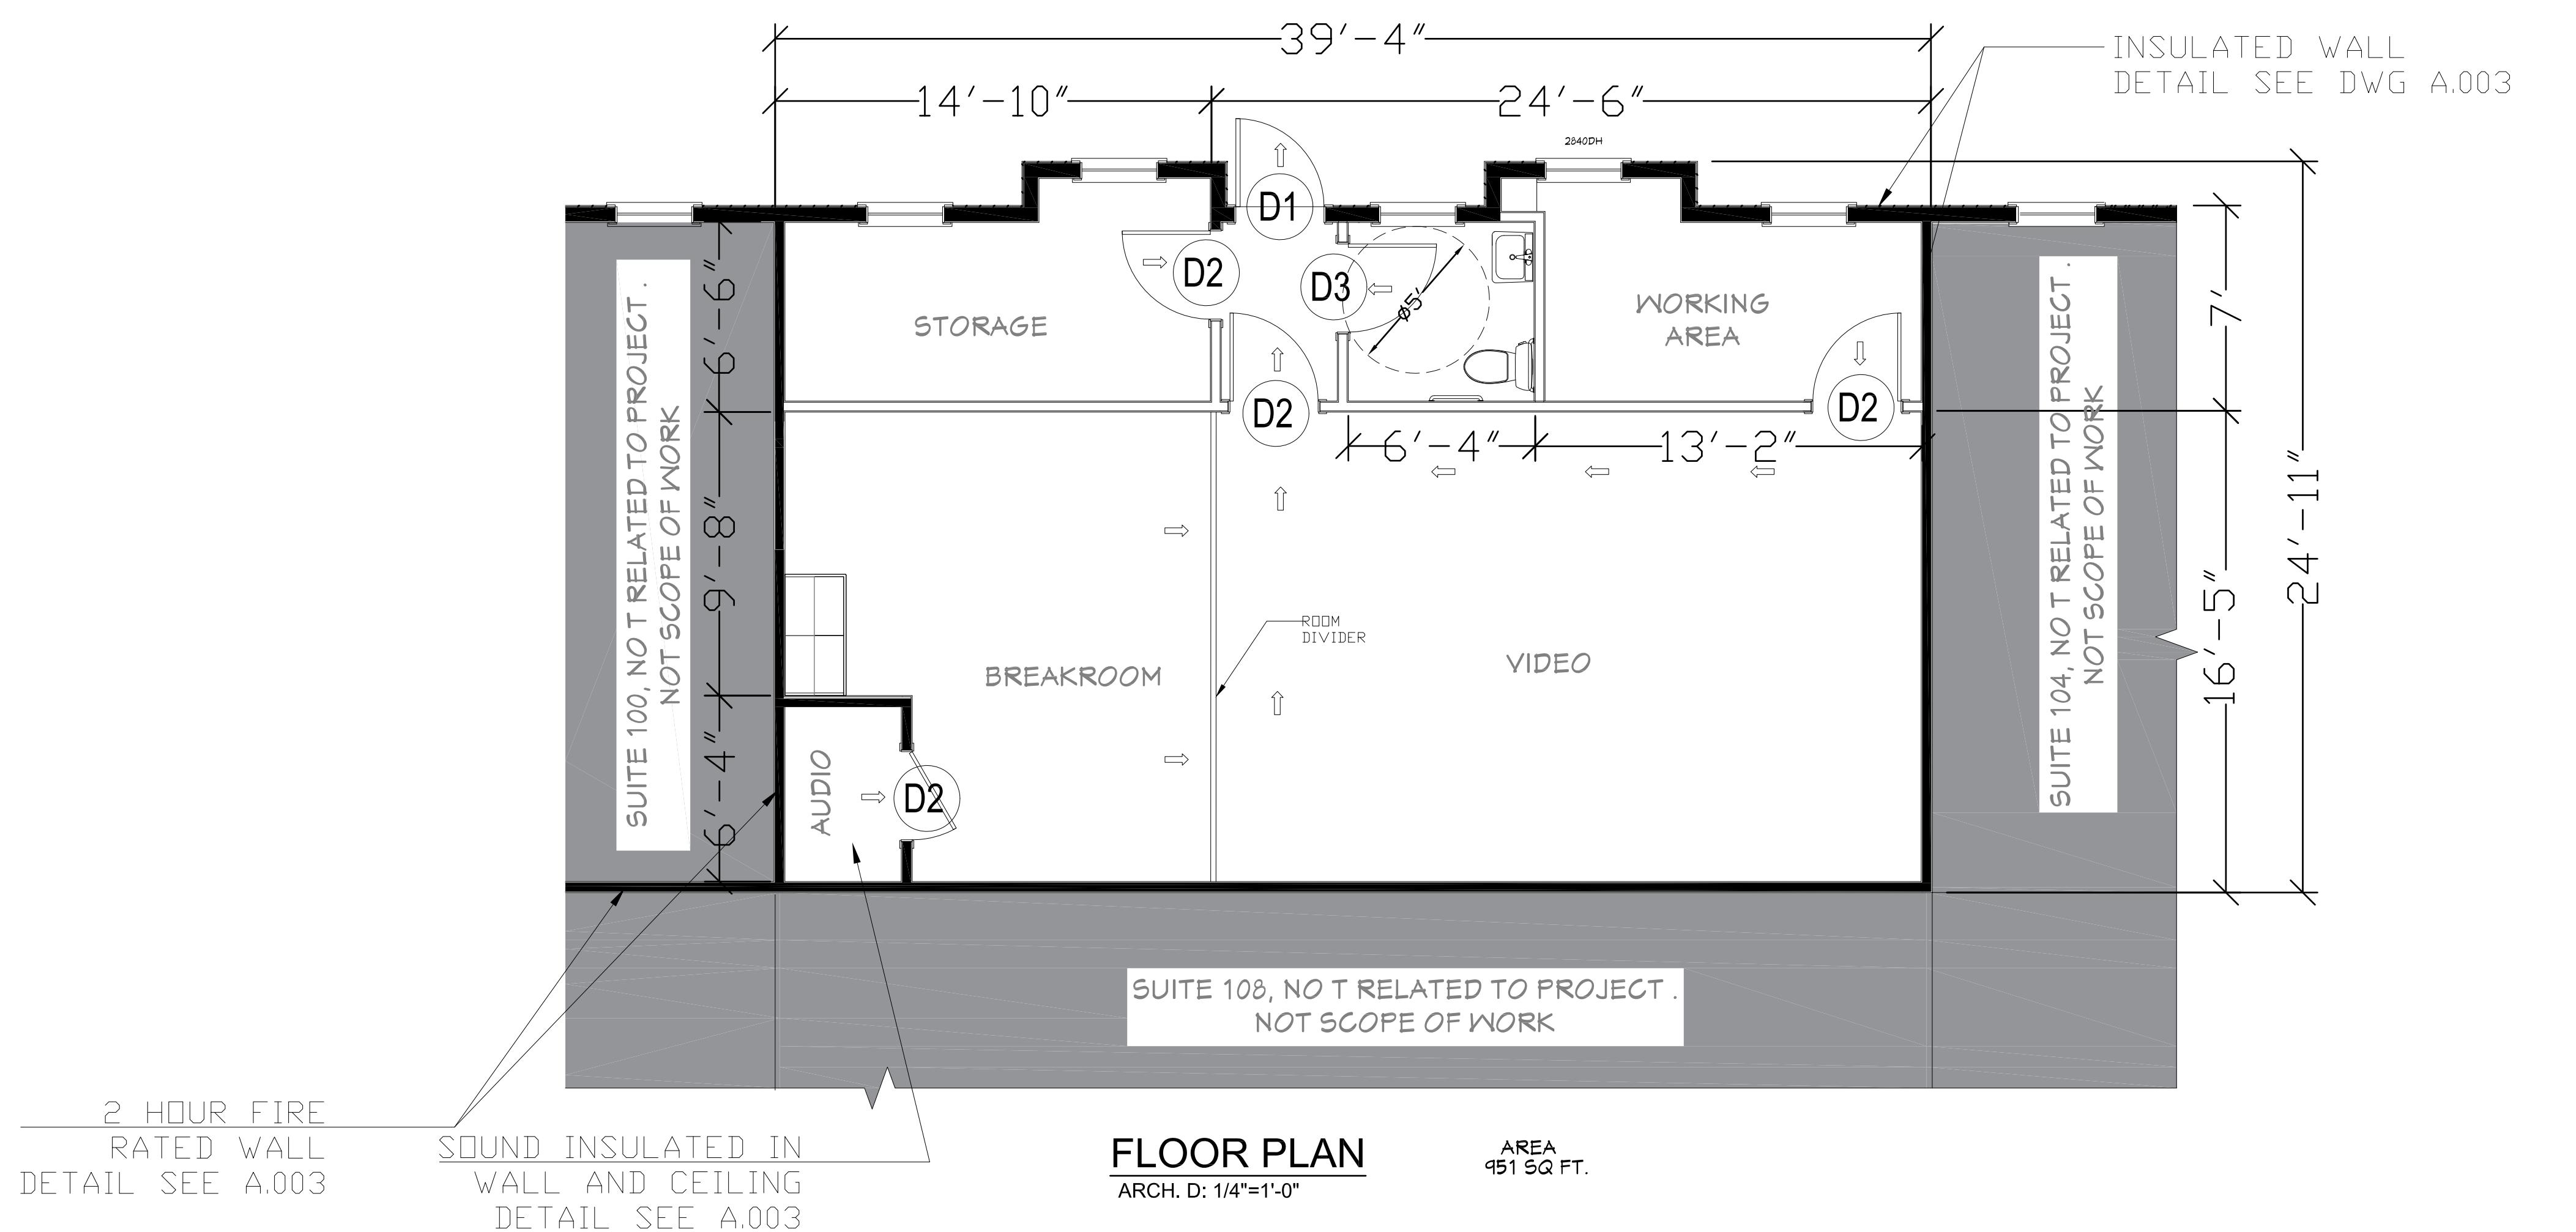