



PRINTED: 12/15/2022 - 2:48pm PRINTED BY: WA PATH: L:\22040\Cardinal Point\dwg\PLAN\arelim\Basemap 372974.dwg

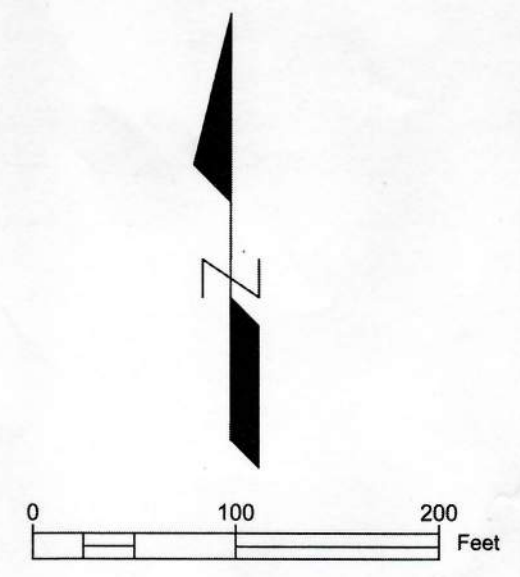

BASE MAP
1758 COORTEZ BL V/D

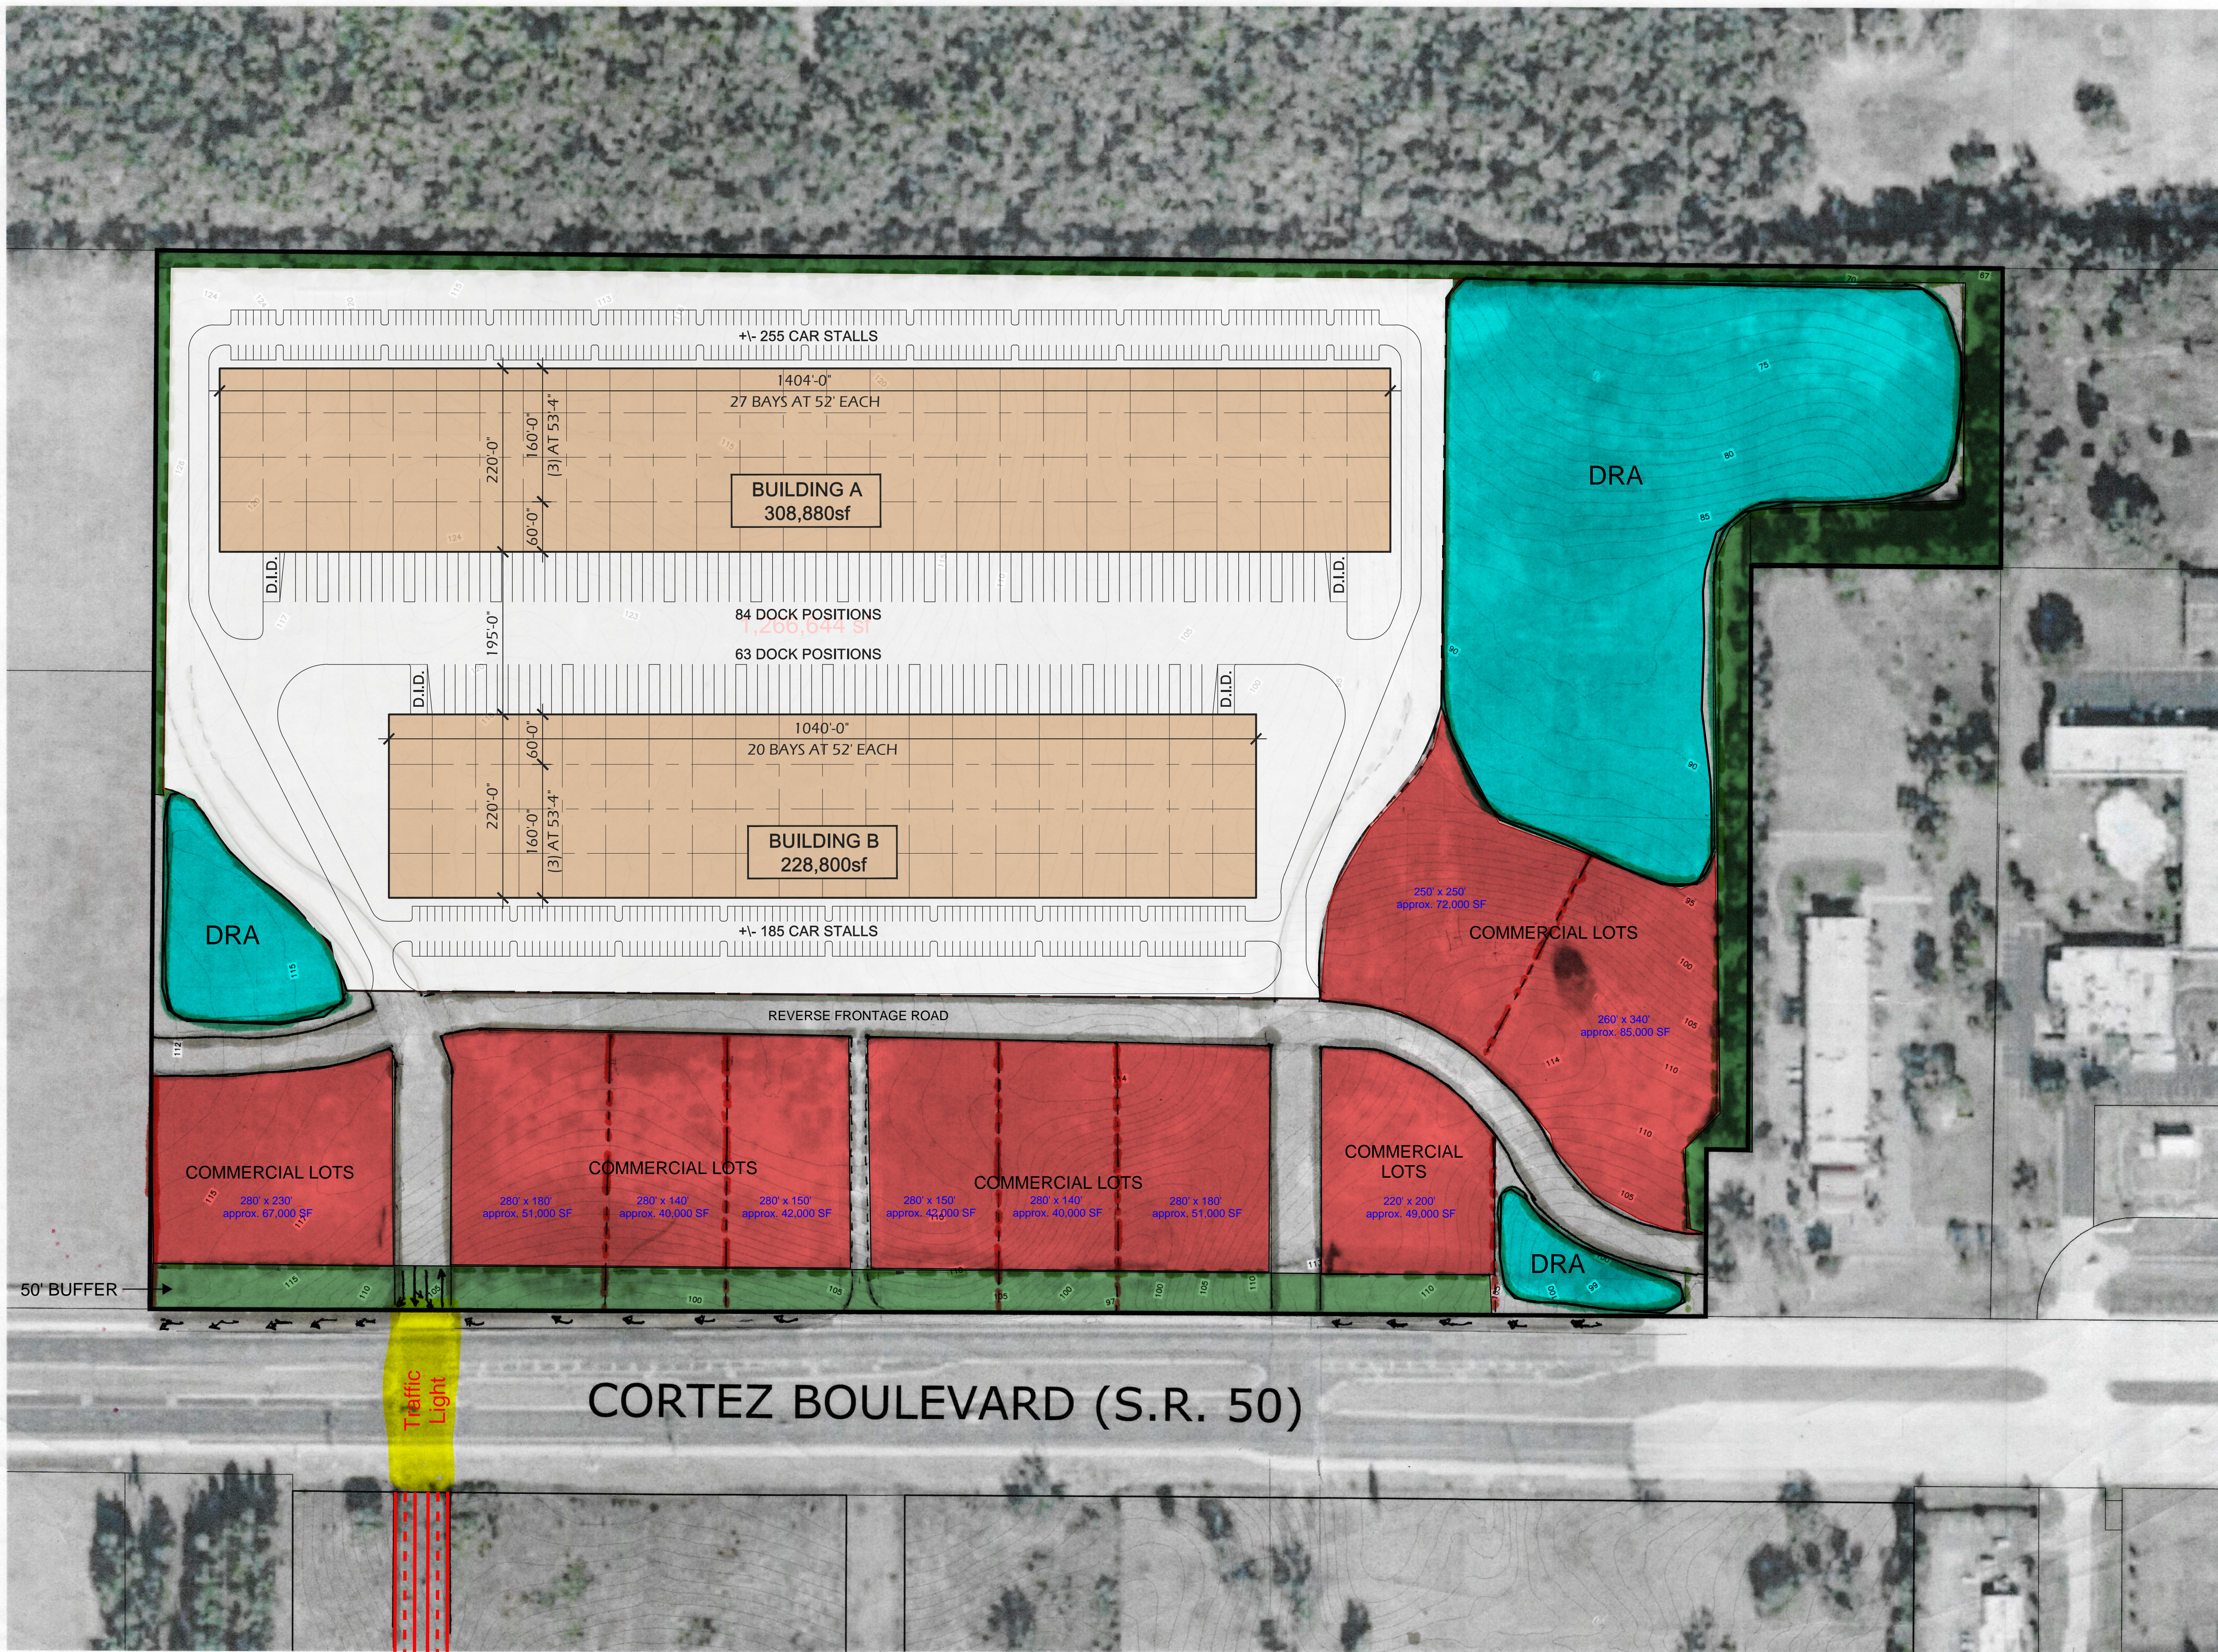

Engineering
Planning
Environmental
Transportation
Construction Management
engineering associates, inc.

Coastal

REUSE OF DOCUMENT
THIS DOCUMENT, COMPRISED OF THE INCORPORATED DETAILS AND DESIGN, IS THE PROPERTY OF COASTAL ENGINEERING AND SHALL NOT BE REPRODUCED OR USED IN WHOLE OR IN PART FOR ANY OTHER PURPOSE WITHOUT THE WRITTEN PERMISSION OF COASTAL ENGINEERING ASSOCIATES, INC.

DATE	REV. BY	REV. NO.	REVISION

SHEET
1
JOB No.: P-120