



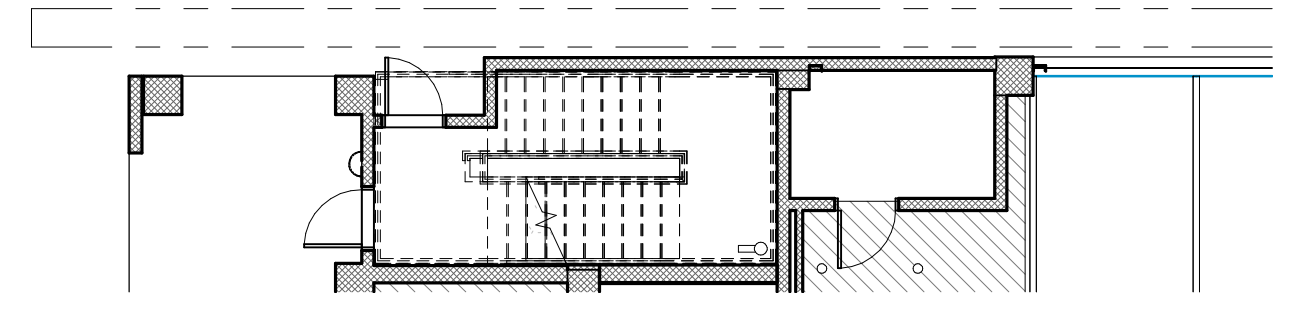

- BAA
- BSA
- FAA
- FSA
- GBSA
- GTA
- INTER-BUILDING RENTABLE AREA
- INTERBUILDING AMENITY AREA
- MVP
- TA

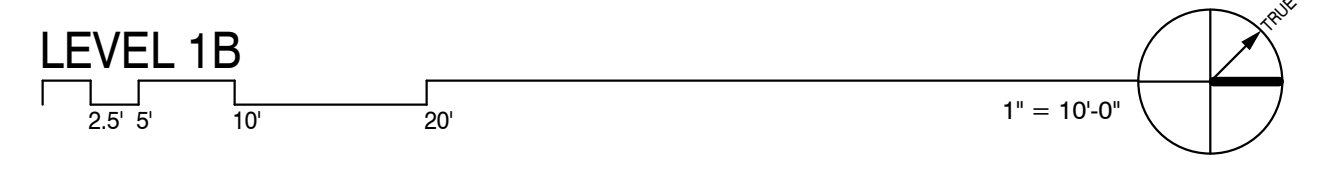

Architect
AndersonMasonDale Architects, P.C.
3198 Speer Boulevard
Denver, CO 80211
303-294-9446

General Contractor
Haselden Construction
6950 South Potomac
Centennial, CO 80112
303-728-3830

Civil Engineer
Wilson & Company
1675 Broadway
Suite 200
Denver, CO 80202
303-297-2976

Structural Engineer
Jirsa | Hedrick & Associates
8490 E. Crescent Parkway
Suite 250
Greenwood Village, CO 80111
303-639-1963

Landscape Architect
Dig Studio
1523 15th Street
Suite 200
Denver, CO 80202

MEP Engineer
ME Engineers
14143 Denver West Parkway
Suite 300
Golden, CO, 80401
303-421-0555

Code Consulting
Advanced Consulting Engineers, Inc.
3900 S. Wadsworth Blvd., Suite 595
Lakewood, CO 80235
720-981-4150

CURRENT DIGITAL STUDY
4/29/2019

Final BOMA calculations will need to be performed by a designated BOMA professional based upon the built conditions of the two projects.

Seal _____ Issue _____ Date _____

RiNo OFFICE BUILDING
Revolution 360 Owner LLC
3600 Brighton Blvd.
Denver, Colorado


Project Number: 16-017.00
Drawn By: _____
Reviewed By: _____
Approved By: _____
Author: _____
Checker: _____
Approver: _____

LEVEL 1

BOMA-101

4/29/2019 12:08:16 PM

- BAA
- BSA
- FAA
- FSA
- GBSA
- GTA
- INTER-BUILDING RENTABLE AREA
- INTERBUILDING AMENITY AREA
- MVP
- TA

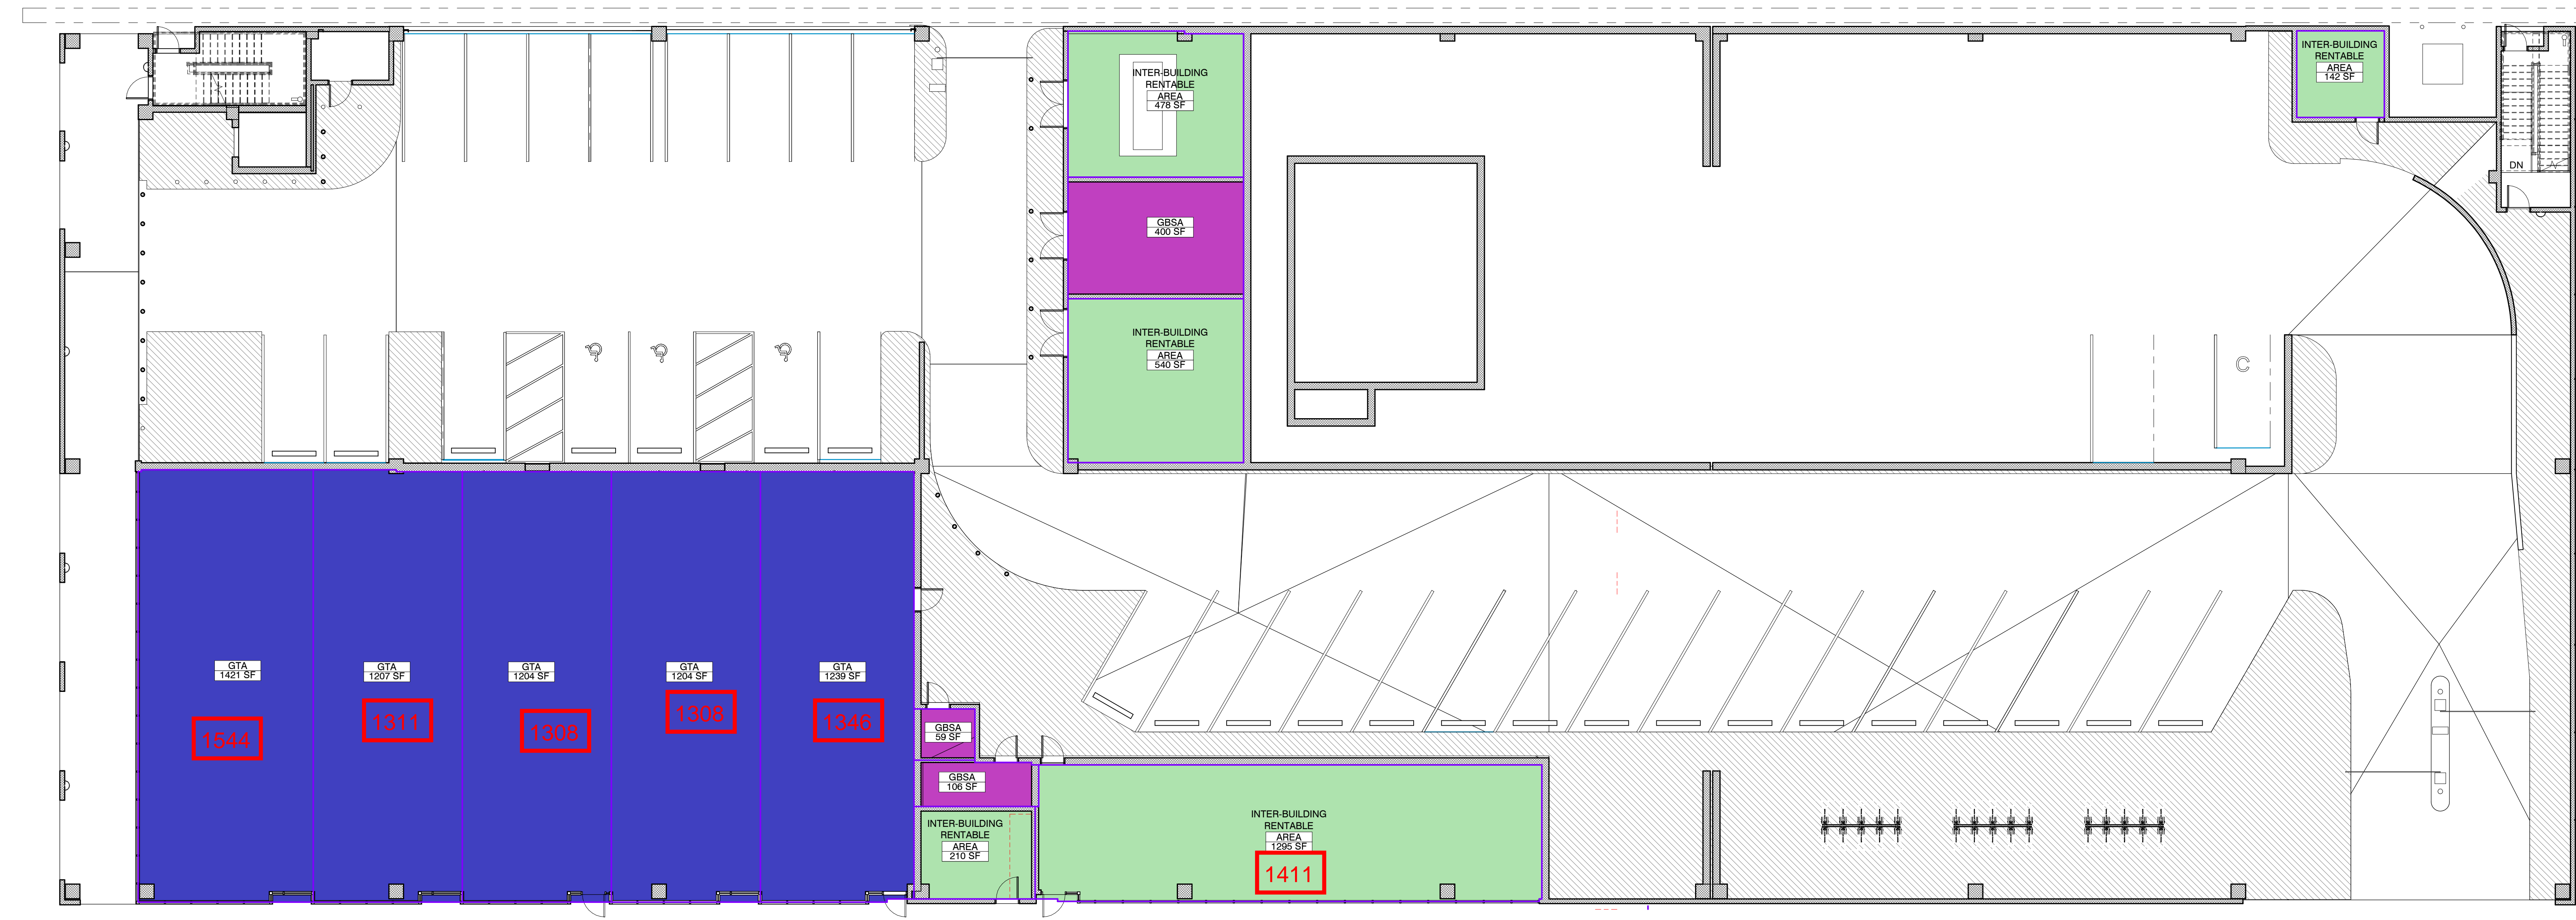

<p>Architect AndersonMasonDale Architects, P.C. 3198 Speer Boulevard Denver, CO 80211 303-294-9446</p>	<p>General Contractor Haselden Construction 6950 South Potomac Centennial, CO 80112 303-728-3830</p>	<p>Structural Engineer Jirsa Hedrick & Associates 8490 E. Crescent Parkway Suite 250 Greenwood Village, CO 80111 303-839-1963</p>	<p>MEP Engineer ME Engineers 14143 Denver West Parkway Suite 300 Golden, CO, 80401 303-421-0555</p>
<p>Civil Engineer Wilson & Company 1675 Broadway Suite 200 Denver, CO 80202 303-297-2976</p>	<p>Landscape Architect Dig Studio 1523 15th Street Suite 200 Denver, CO 80202</p>	<p>Code Consulting Advanced Consulting Engineers, Inc. 3900 S. Wadsworth Blvd., Suite 595 Lakewood, CO 80235 720-981-4150</p>	

CURRENT DIGITAL STUDY
4/29/2019

Final BOMA calculations will need to be performed by a designated BOMA professional based upon the built conditions of the two projects.

Seal	Issue	Date	RiNo OFFICE BUILDING	Project Number: 16-017.00
			Revolution 360 Owner LLC 3600 Brighton Blvd. Denver, Colorado	Author: _____ Checker: _____ Approver: _____

GARAGE LEVEL 1

BOMA-110

4/29/2019 12:08:31 PM