



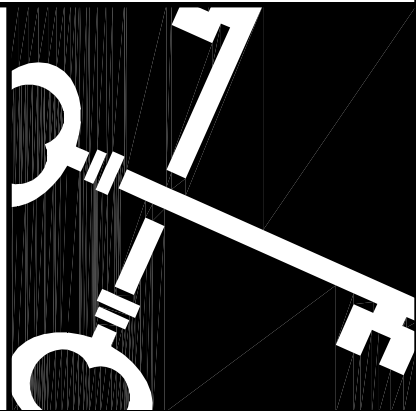

Crosskey Architects
LLC
Architectural Preservation Interiors
One Union Place, Hartford, CT 06103
T: (860) 724-3000 F: (860) 724-3013

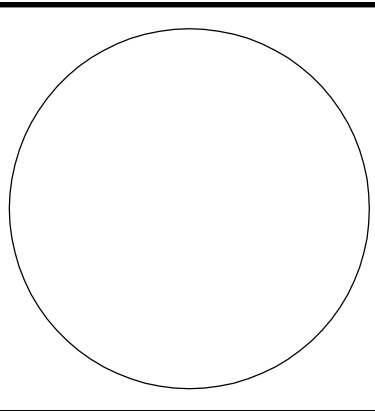

Renovations to 36 Lewis Street

Hartford, CT


Equity Trust Co.

100 Trumbull Street, Apt. #501, Hartford, CT

Drawn: MDW
Date: October 8, 2012
Revisions:

Basement Plan

A-1.0

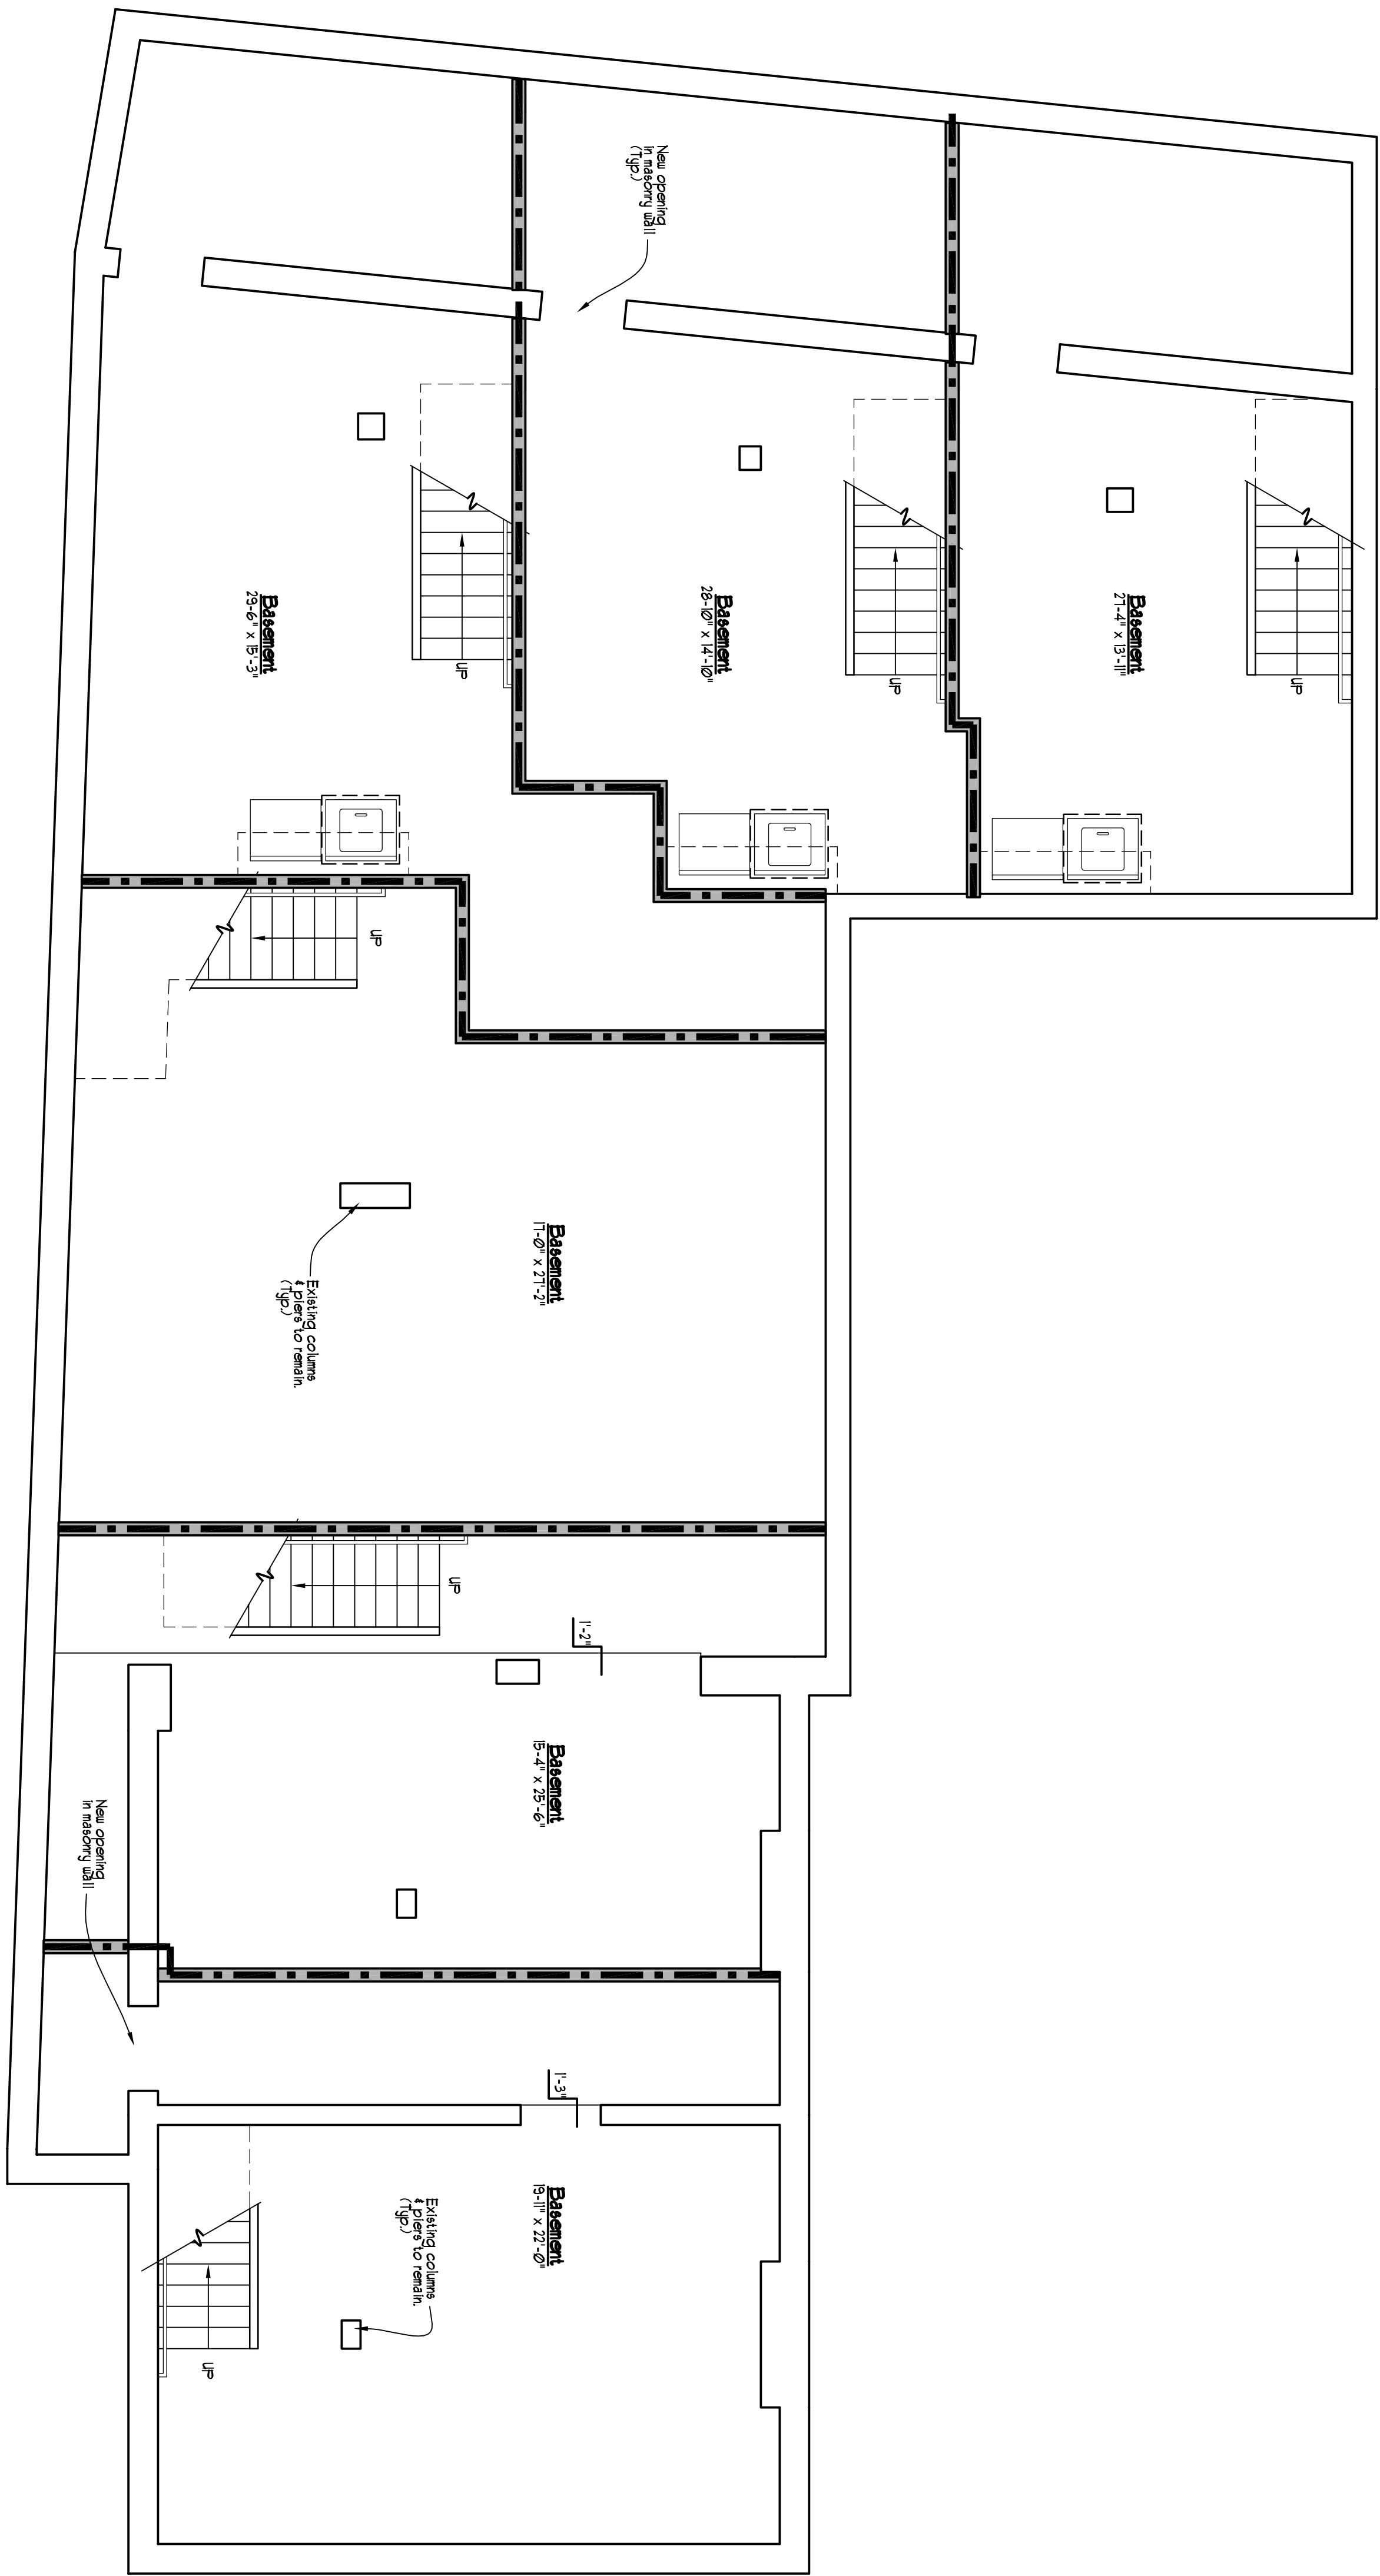

1 BASEMENT PLAN
SCALE: 1/4"=1'-0"

