
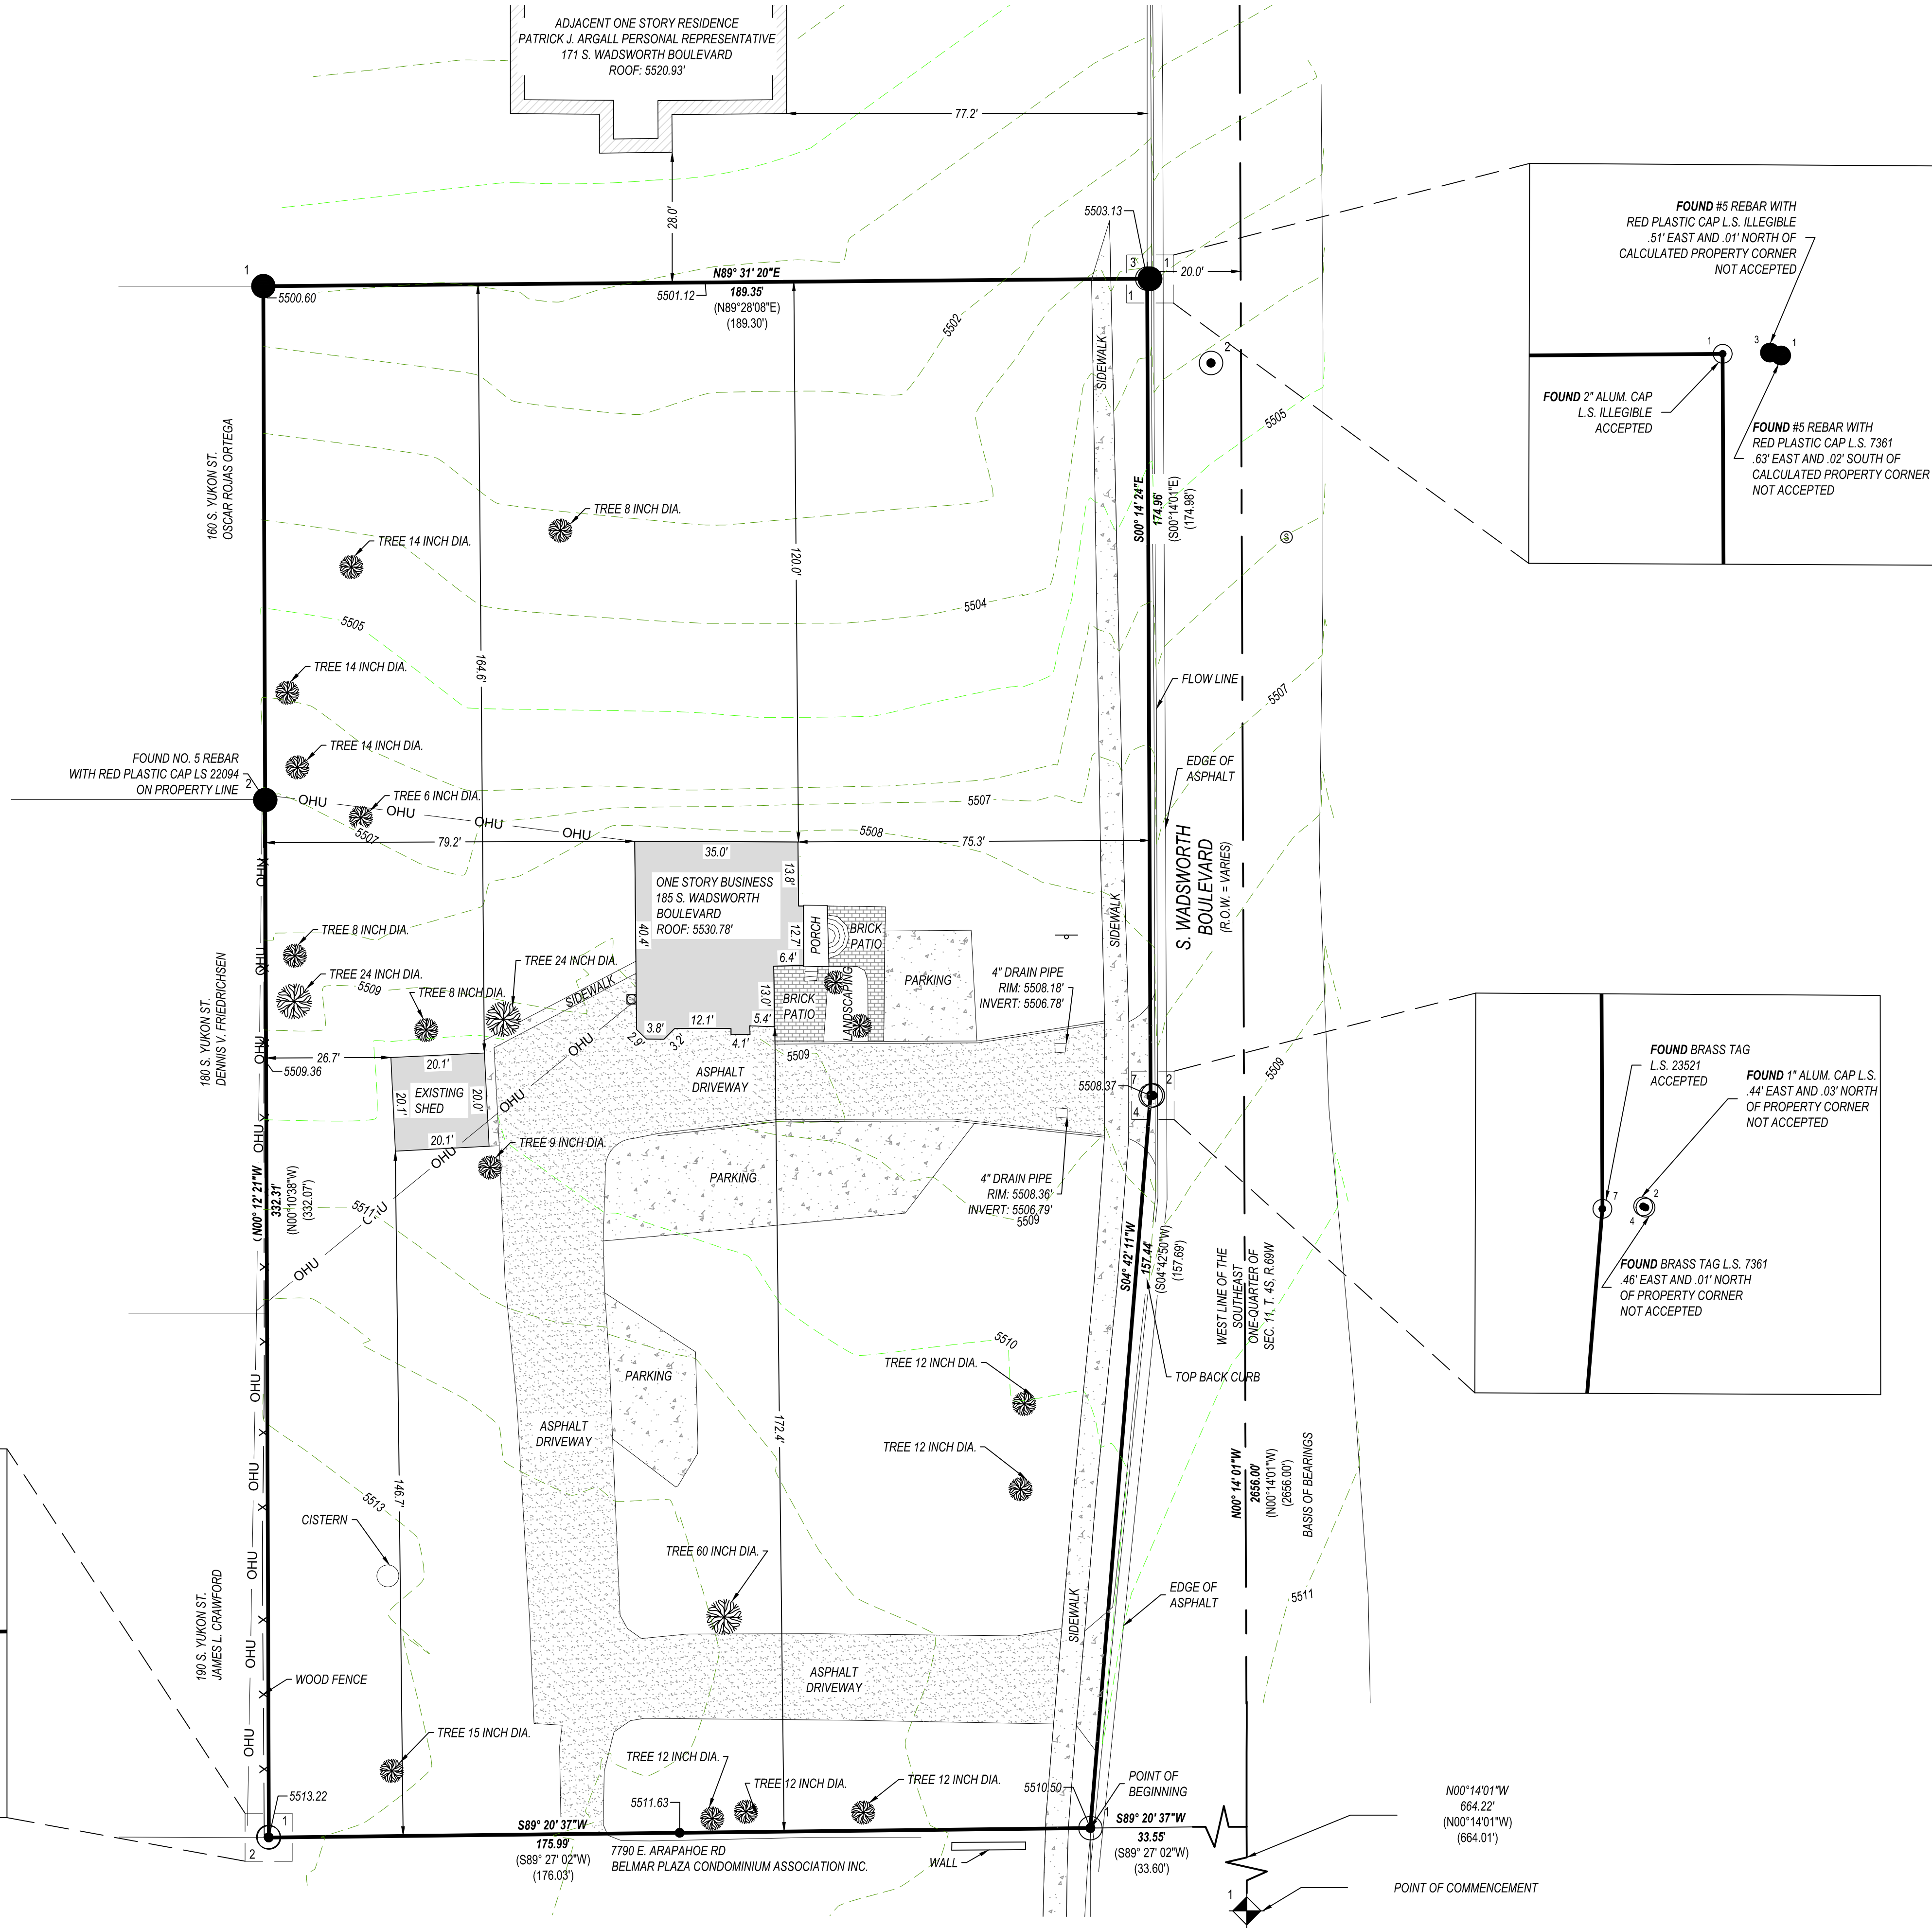


185 S. WADSWORTH BOULEVARD


ALT/NSPS LAND TITLE SURVEY

LOCATED IN THE SOUTHWEST ONE-QUARTER OF SECTION 11, TOWNSHIP 4 SOUTH, RANGE 69 WEST OF THE 6TH P.M.
CITY OF LAKEWOOD, COUNTY OF JEFFERSON, STATE OF COLORADO.

BLOCK DIAGRAM:

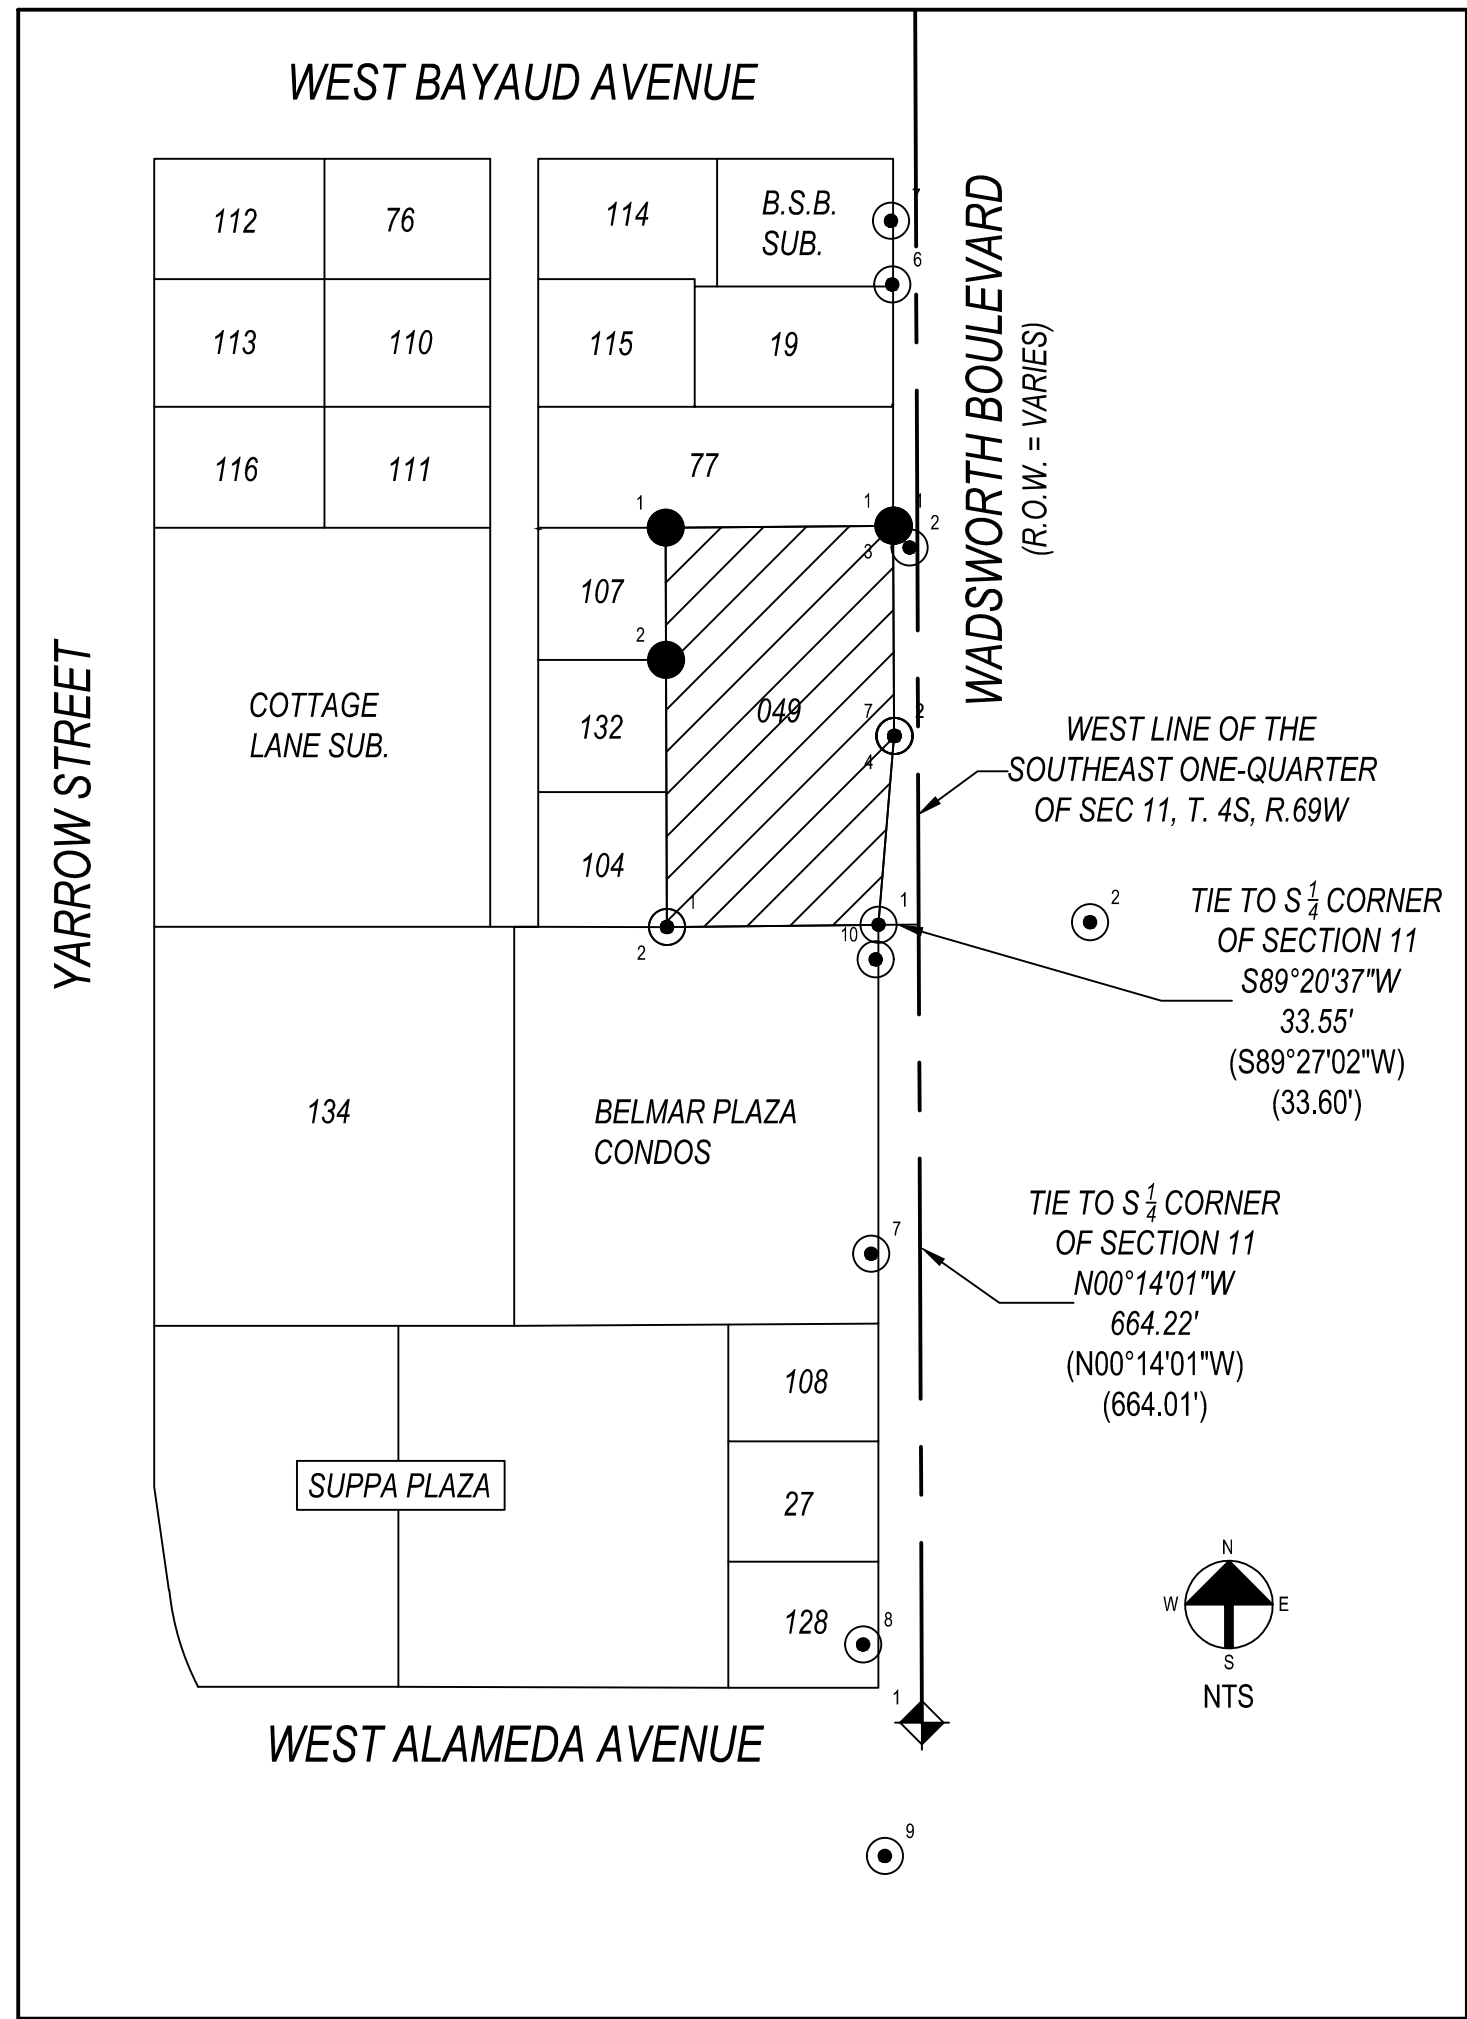

VICINITY MAP:

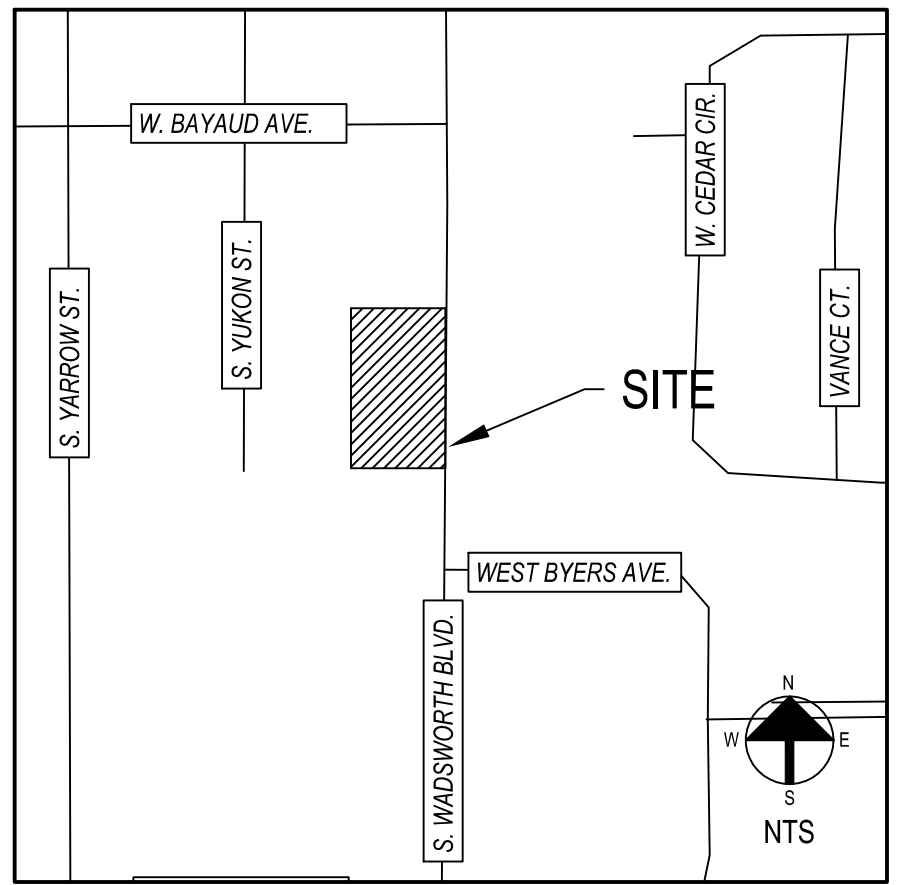

LEGEND:

1	FOUND 3.25" ALUMINUM CAP IN RANGE BOX L.S. ILLEGIBLE	PROPERTY LINE
1	FOUND 2" ALUMINUM CAP IN RANGE BOX L.S. ILLEGIBLE	SECTION LINE
2	FOUND 1" ALUMINUM CAP L.S. ILLEGIBLE	FENCE
3	FOUND 1.5" ALUMINUM CAP L.S. 16837	OHU
4	FOUND BRASS TAG L.S. 7361	SANITARY SEWER MANHOLE
5	FOUND 1.5" ALUMINUM CAP L.S. ILLEGIBLE	SIGN
6	FOUND BRASS TAG L.S. 16837	TREE
7	FOUND BRASS TAG L.S. 23521	ELECTRIC METER
8	FOUND BRASS TIE L.S. 11434	EXISTING CONCRETE
9	FOUND BRASS TIE L.S. 35585	EXISTING BRICK
10	FOUND 3.25" ALUMINUM CAP L.S. 23521	EXISTING ASPHALT
1	FOUND #5 REBAR WITH RED PLASTIC CAP L.S. 7361	
2	FOUND #5 REBAR WITH RED PLASTIC CAP L.S. 22094	
3	FOUND #5 REBAR WITH RED PLASTIC CAP L.S. ILLEGIBLE	
1	FOUND CHISELED CROSS TIE	

0 10 20 30 40 50
(IN FEET)
1 inch = 20 ft.

DATE: 10.04.2017
JOB NO: 17-207

SHEET 2 OF 2

ALTITUDE
LAND CONSULTANTS
CIVIL | SURVEY | PLANNING | LANDSCAPE
3481 Ringsby Ct, Suite 125
Denver, CO 80216
info@altitudeandco.com
AltitudeLandCo.com