


①~⑩立面图

A3 1:150

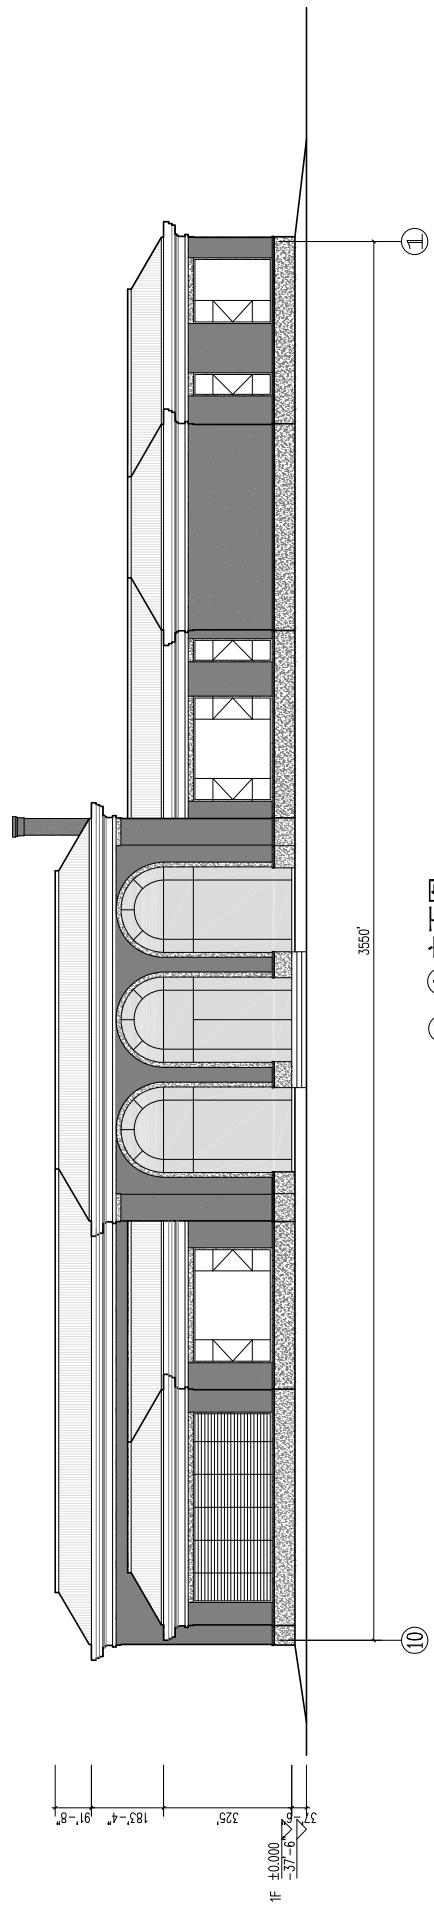

⑩~①立面图

A3 1:150