


I, DANIEL S. NORMILE, PROFESSIONAL LAND SURVEYOR, CERTIFY THAT THIS MAP WAS PREPARED UNDER MY SUPERVISION FROM AN ACTUAL SURVEY MADE UNDER MY SUPERVISION COMPLETED ON 04/15/06 FROM REFERENCES AS SHOWN HEREON, THAT BOUNDARIES NOT SURVEYED ARE NOTED AS SUCH AND PLOTTED FROM REFERENCES AS SHOWN HEREON, THAT THE CALCULATED ERROR OF CLOSURE EXCEEDS 1" : 10,000, AND THAT THIS MAP WAS PREPARED IN ACCORDANCE WITH G.S. 47-30 AS AMENDED


WITNESS MY ORIGINAL SIGNATURE, REGISTRATION NUMBER, AND SEAL
 THIS 19 DAY OF April, 2006

D.S. Normile
 DANIEL S. NORMILE, P.L.S., L-4589

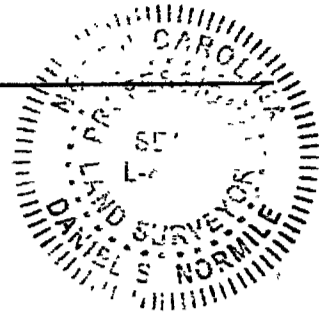


I, DANIEL S. NORMILE, PROFESSIONAL LAND SURVEYOR, CERTIFY THAT THIS MAP REPRESENTS A SURVEY OF AN EXISTING PARCEL OF LAND AND DOES NOT CREATE A NEW STREET OR CHANGE AN EXISTING STREET AND IS THEREFORE AN EXCEPTION TO THE DEFINITION OF A SUBDIVISION


D.S. Normile
 DANIEL S. NORMILE, P.L.S., L-4589

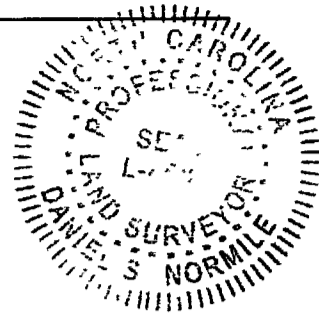

ONSLOW COUNTY NORTH CAROLINA
 THIS MAP WAS FILED FOR REGISTRATION AT _____
 O'CLOCK _____ M ON THIS THE _____ DAY
 OF _____, 2006.
 REGISTERED IN MAP BOOK _____, PAGE _____
 SLIDE _____
 REGISTER OF DEEDS

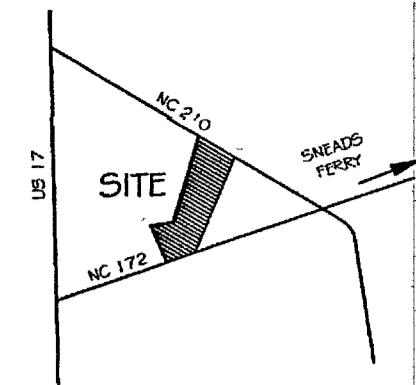

VICINITY SKETCH
 (NOT TO SCALE)

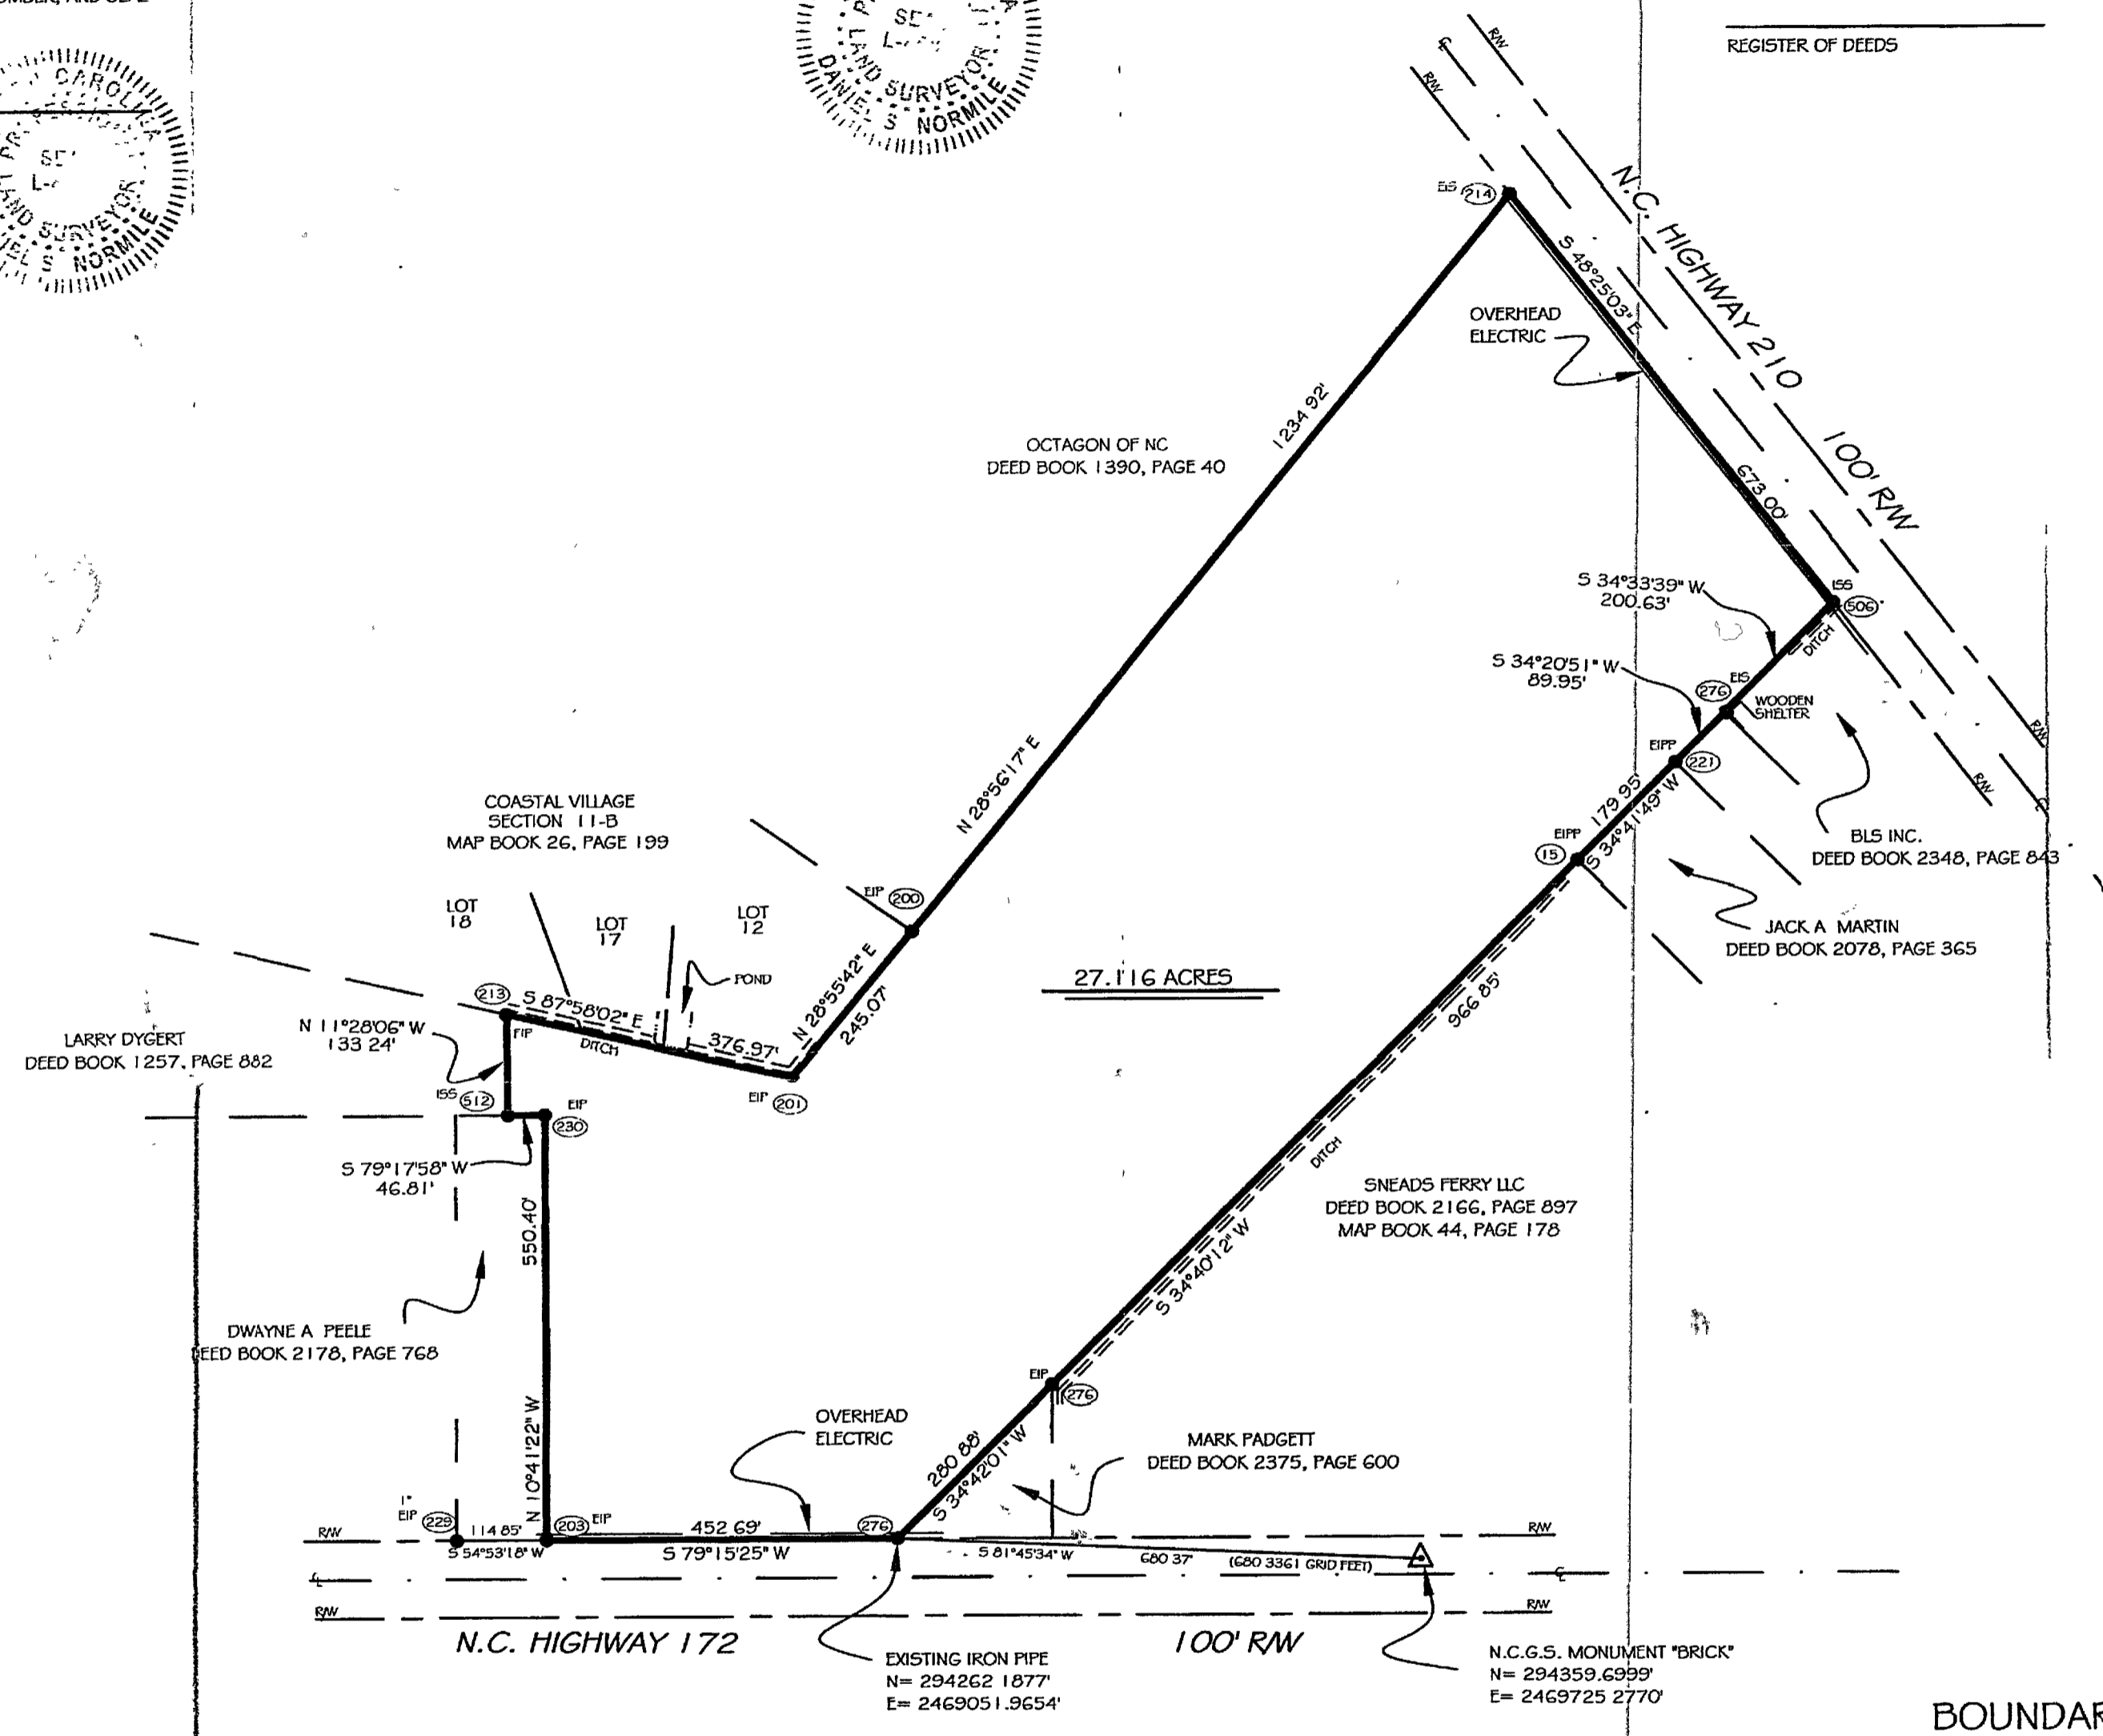

LEGEND:
 EIP = EXISTING IRON PIPE
 EIS = EXISTING IRON STAKE
 EPP = EXISTING PINCHED PIPE
 ISS = IRON STAKE SET
 AG = TOP ABOVE GROUND SURFACE
 BG = TOP BELOW GROUND SURFACE
 RW = RIGHT-OF-WAY
 C = CENTERLINE

NOTES:
 1) THE PROPERTY SHOWN HEREON IS NOT LOCATED WITHIN A SPECIAL 100 YEAR FLOOD HAZARD AREA ACCORDING TO FLOOD INSURANCE RATE MAP COMMUNITY PANEL NO 3720426900J DATED NOVEMBER 3, 2005.
 2) ALL N.C. GRID DATA SHOWN HEREON IS BASED ON NAD 1983
 3) ALL DISTANCES SHOWN HEREON ARE HORIZONTAL GROUND DISTANCES UNLESS OTHERWISE NOTED.
 4) COMBINED GRID FACTOR = 0.99995027

REFERENCES:
 DEED BOOK 723, PAGE 381

BOUNDARY SURVEY FOR:
GRAHAM O. YOPP AND WIFE,
BETTY SUE YOPP

INDIVIDUAL TRACT ON N.C. HIGHWAY 210
 STUMP SOUND TOWNSHIP, ONSLOW COUNTY, N.C.

DATE: APRIL 15, 2006
 SCALE: 1" = 200'

DANIEL S. NORMILE LAND SURVEYING
 1290 WILLARD EDWARDS RD., BEULAVILLE, N.C. 28518
 PHONE: 910-298-8289 EMAIL: NTROOP@GSIWAVE.COM

PROJECT: DANSURVEY YOPP306.DWG TDS FILE: YOPP306