


- GENERAL NOTES:**
1. PROPOSED PARKING PROVIDED: 20 SPACES
  2. LANDSCAPING PLAN REFLECTS 5% INTERIOR LANDSCAPING FOR PROPOSED PARKING LOT.
  3. SITE SHALL USE A MONUMENT STYLE SIGN WITH AN AESTHETIC APPEARANCE MATCHING THAT OF THE PROPOSED BUILDING.



TAX #6421134  
 PROPERTY OF  
 A SHEAR EXPERIENCE  
 LOT 35 B  
 SOUTHWIEW ADDITION  
 ZONED: C-1  
 EXISTING BUILDING

TAX MAP #6421133  
 PROPERTY OF  
**ECHO SENTINEL GROUP, L.L.C.**  
 LOT 35A  
 SOUTHWIEW ADDITION  
 ZONED: C-1C  
 0.407 ACRES  
 2-STORY BUILDING  
 5,000 SF (total)

TAX #6421134  
 PROPERTY OF  
**ROBERT W. & CHRISTIE E. GARRETT**  
 LOT 34  
 SOUTHWIEW ADDITION  
 ZONED: RS-1

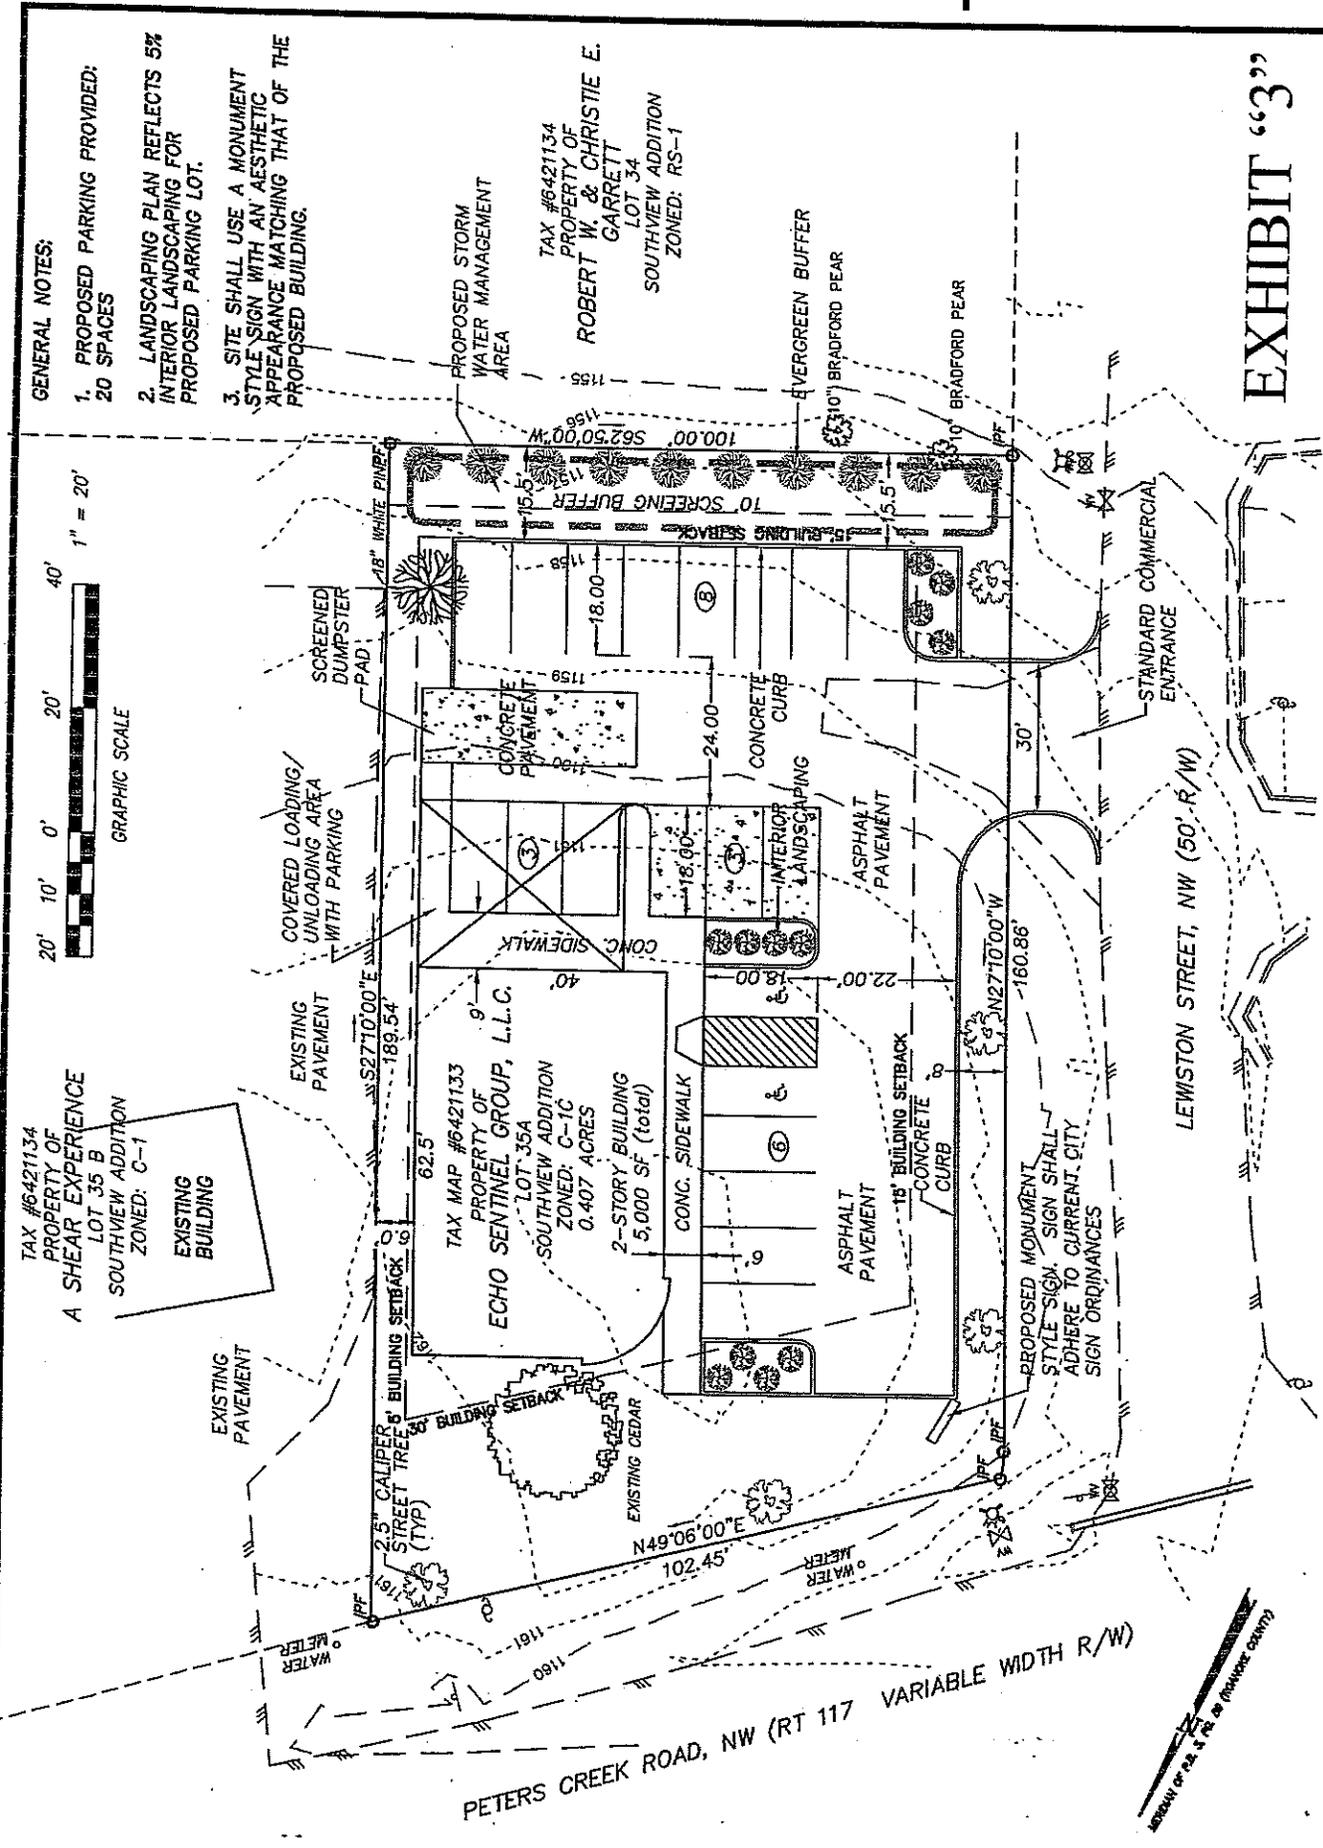

**EXHIBIT "3"**

PETERS CREEK ROAD, NW (RT 117) VARIABLE WIDTH R/W

